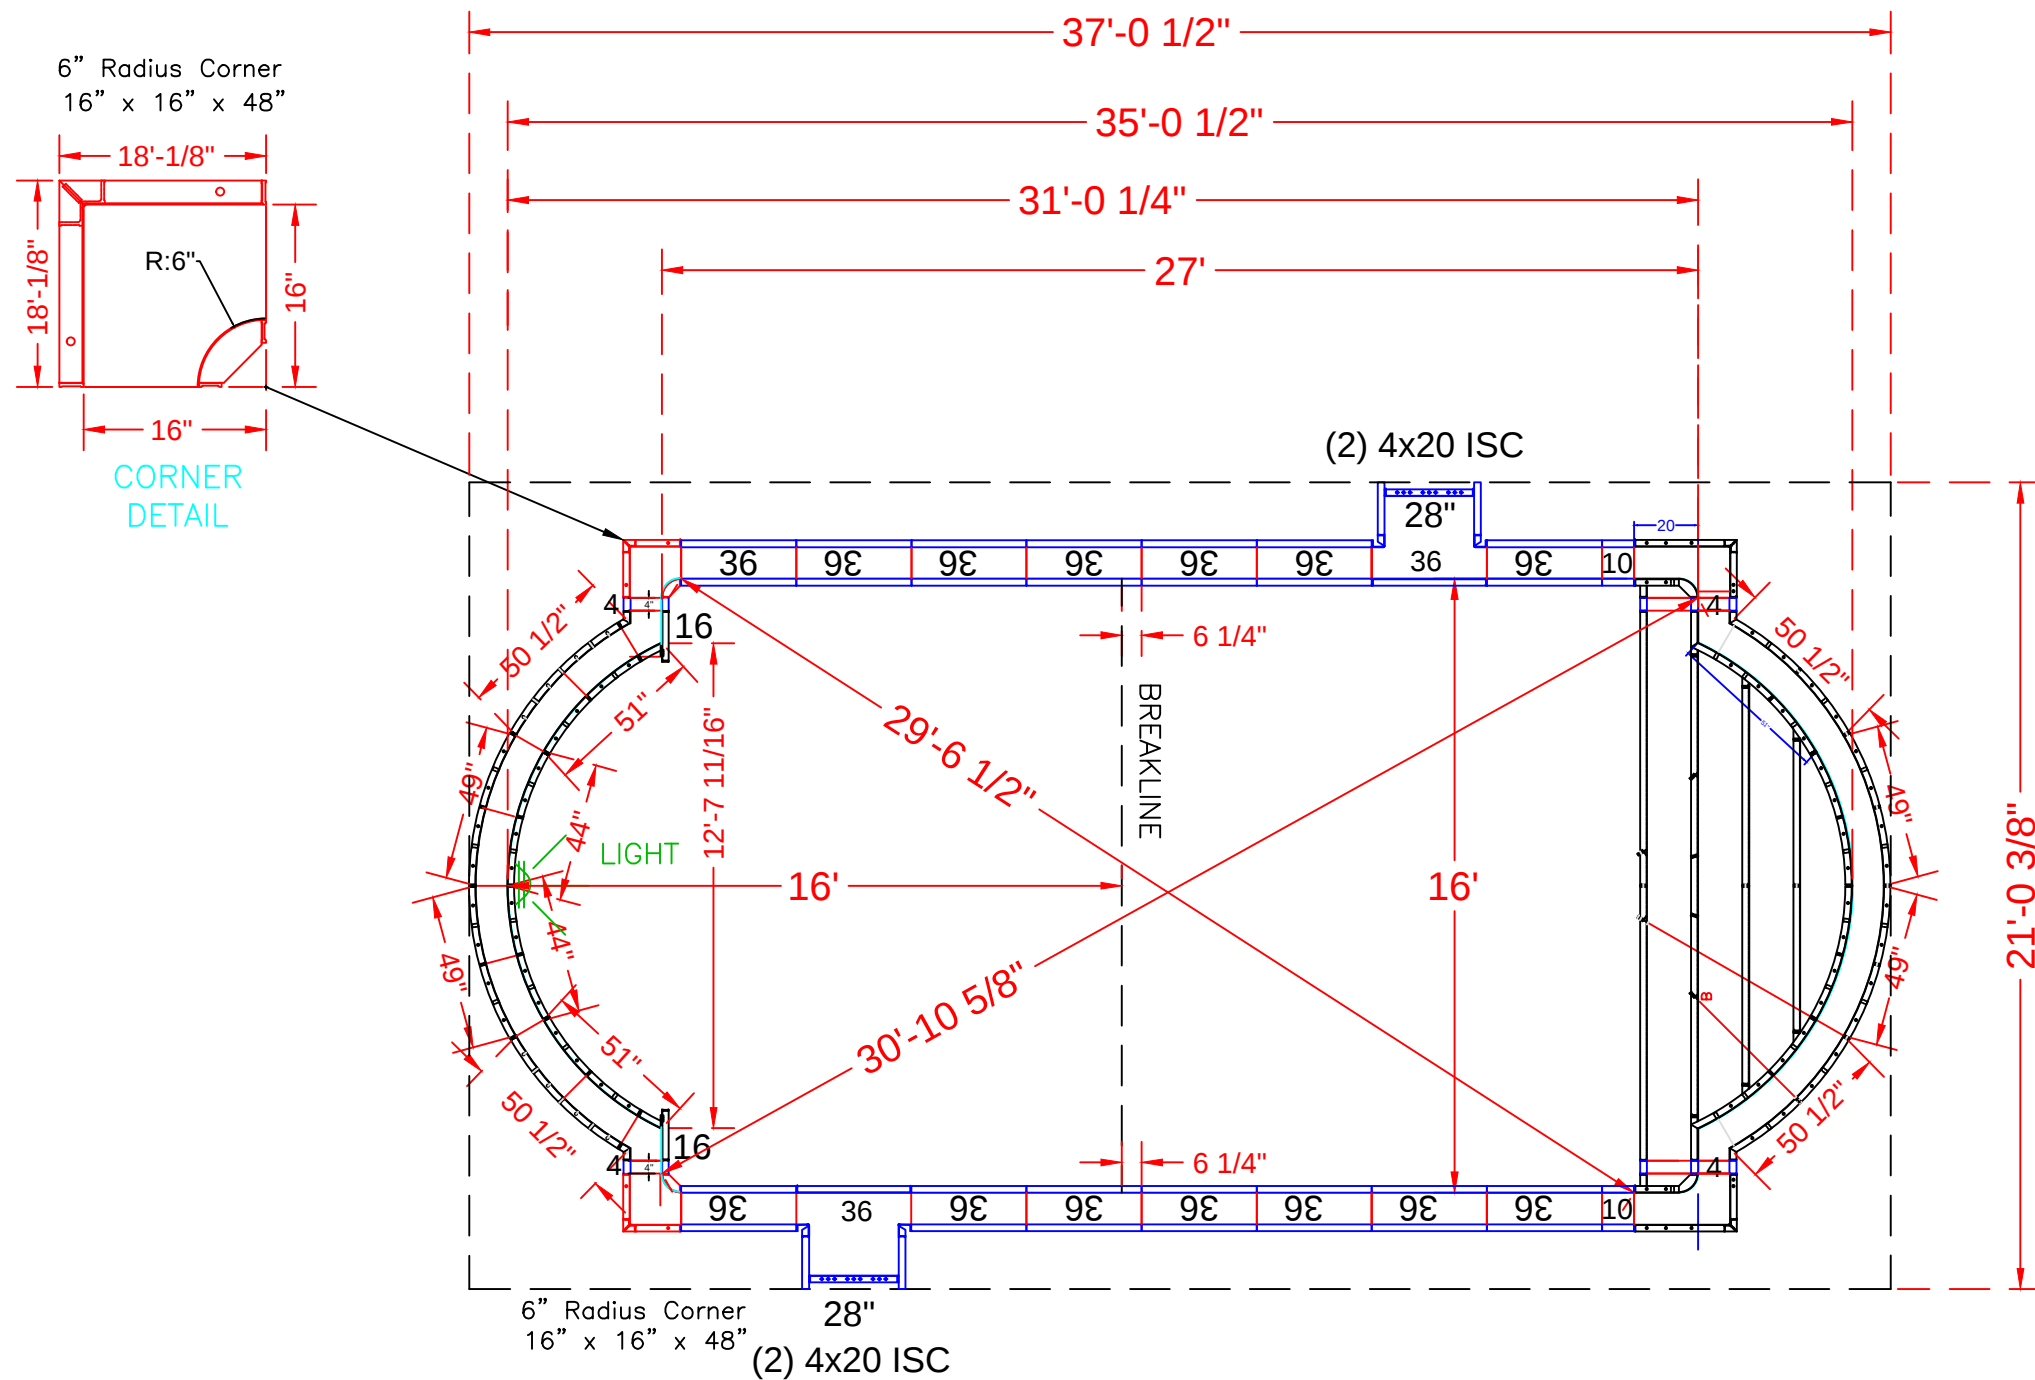




POOL PANEL DESCRIPTIONS

QTY.	DESCRIPTION
POOL ROMAN END ASSEMBLY	
2	49" x 48" 94" Radius Outside Panel
2	44" x 48" 84" Radius Inside Panel
2	51" x 48" 84" Radius Panel
2	50 1/2" x 4" x 48" - 94" Radius / Outside
2	16" x 48" Straight Panel
Top 10" Full	
All Ties 1/4" BB	
POOL SIDE WALLS AND CORNERS	
2	16" x 16" x 48 w/Outside Corner-SA (6" Radius)
4	4" x 48" Panel *Add 2 more for step page (6 total)
4	10" x 48" Panel
30	36 x 48" Panel
SKIMMER SIDES { SKIMMERS {	
4	20" x 4" x 48" Adj Offset Hinged ISC (Pilaster) *Skimmer
2	28" x 48" Panel
SEE DETAIL PAGE {	
1	16' Wide Roman Step Assembly w/ 6" Radius Corners

LASKOWSKI-TOLMACZEWIEC - 33 Rotunda Lane

16' x 35' - 10" Concrete Wall - Double Roman End
w/ 16' Wide Vinyl Covered Roman End Step
Pool Perimeter = 92' Pool Area = 505 S. F.
Approximate Gallons of Pool: 17,775 Gallons

Concrete Yards

- Pool Walls & Steps: 17.5 yards (16.6 exact)

PANEL LAYOUT

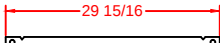
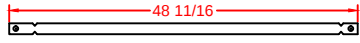
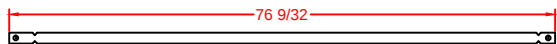
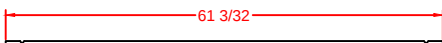
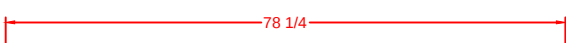
JOB #: 500215
DATE: 07-31-2013
SCALE: 1' = 1/8 "
DRAWN BY: SA & LH

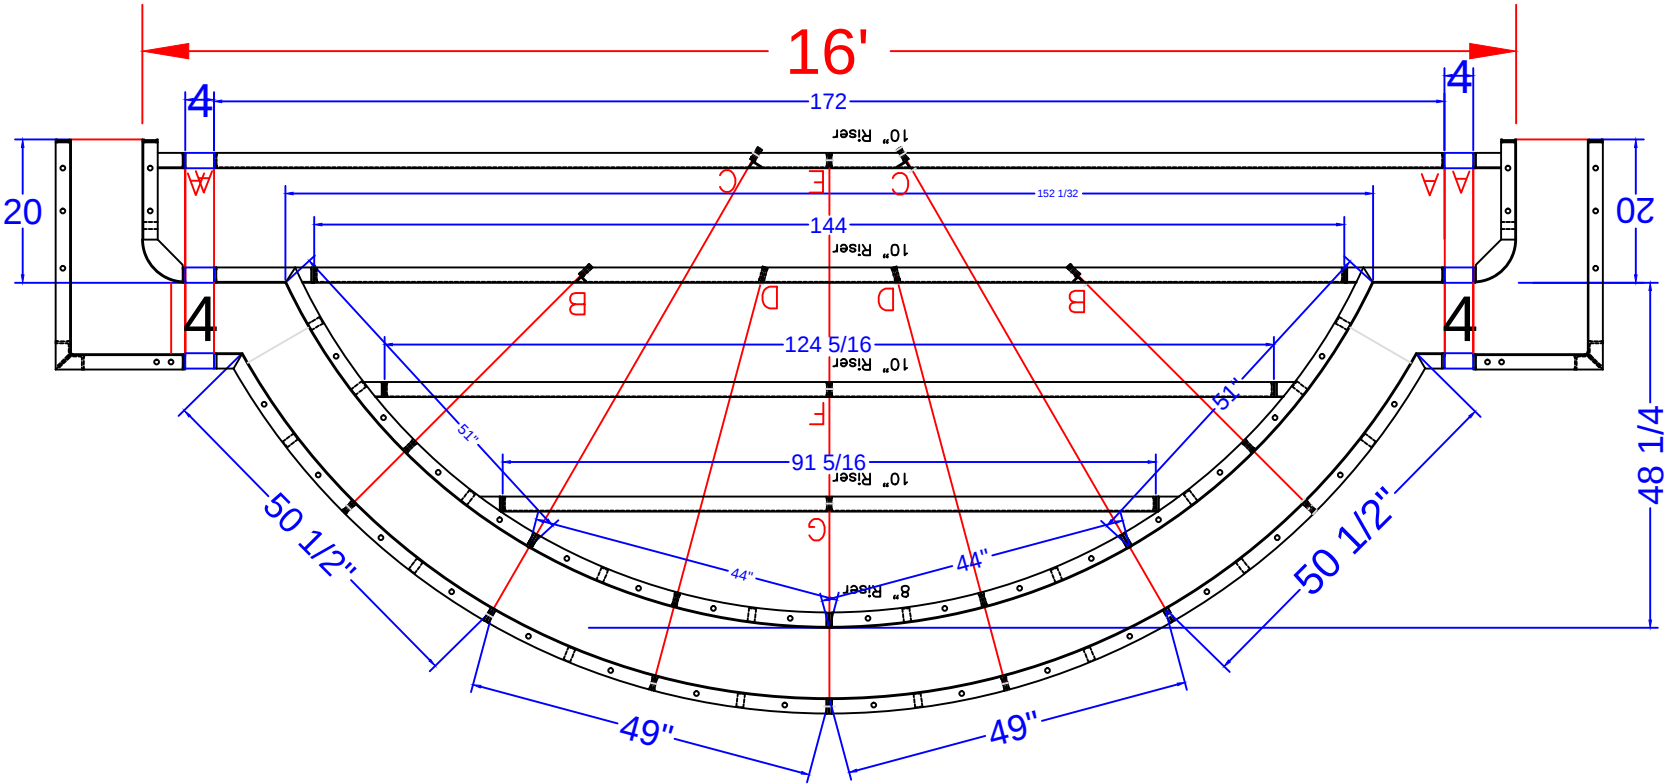
REVISIONS		



STEP PANEL DESCRIPTIONS

7' RADIUS ROMAN END STEP WITH 8" AND 10" RISERS	
QTY.	DESCRIPTION
2	6 x 20 x 48 ISC Riser Side
2	16 x 30 x 48 OSC Form
2	51 x 4 x 38 84R ISC Zee Riser Side
2	50 1/2 x 4 x 48 94 RADIUS OS Panel
2	44 x 8 84 RADIUS IS Panel Top Riser
2	49 x 48 94 RADIUS OS Panel
3	Risers - Top Center (1)91 5/16, (2)62 5/32
3	Risers - Bottom Center (1)144, (2)86
2	Risers - Bottom Outer Edge
2	4 x 48 Straight Panel
2	4 x 38 Straight Panel
2	4 x 10 Straight Panel

- (A)  Qty (4) Bottom Sides 26" Full Tie
- (B)  Qty (2) 2nd Bottom Sides 43 5/16" Tie
- (C)  Qty (2) Bottom Middle 71 1/16" Tie
- (D)  Qty (2) 2nd Bottom Middle 56 7/8" Tie
- (E)  Qty (2) Bottom Center 74 1/8" Tie
- (F)  Qty (1) 2nd Top Center 42 1/8" Tie
- (G)  Qty (1) Top Center 26 1/8" Tie



LASKOWSKI-TOLMACZEWIEC
- 33 Rotunda Lane

16' x 35' - 10" Concrete Wall - Double Roman End
w/ 16' Wide Vinyl Covered Roman End Step
Pool Perimeter = 92' Pool Area = 505 S. F.
Approximate Gallons of Pool: 17,775 Gallons
Concrete Yards
- Pool Walls & Steps: 17.5 yards (16.6 exact)

STEP DETAIL

JOB #: 500215
DATE: 07-31-2013
SCALE: 1' = 1/2 "
DRAWN BY: SA & LH



SEASONAL WORLD
WE BUILD BACKYARDS!