


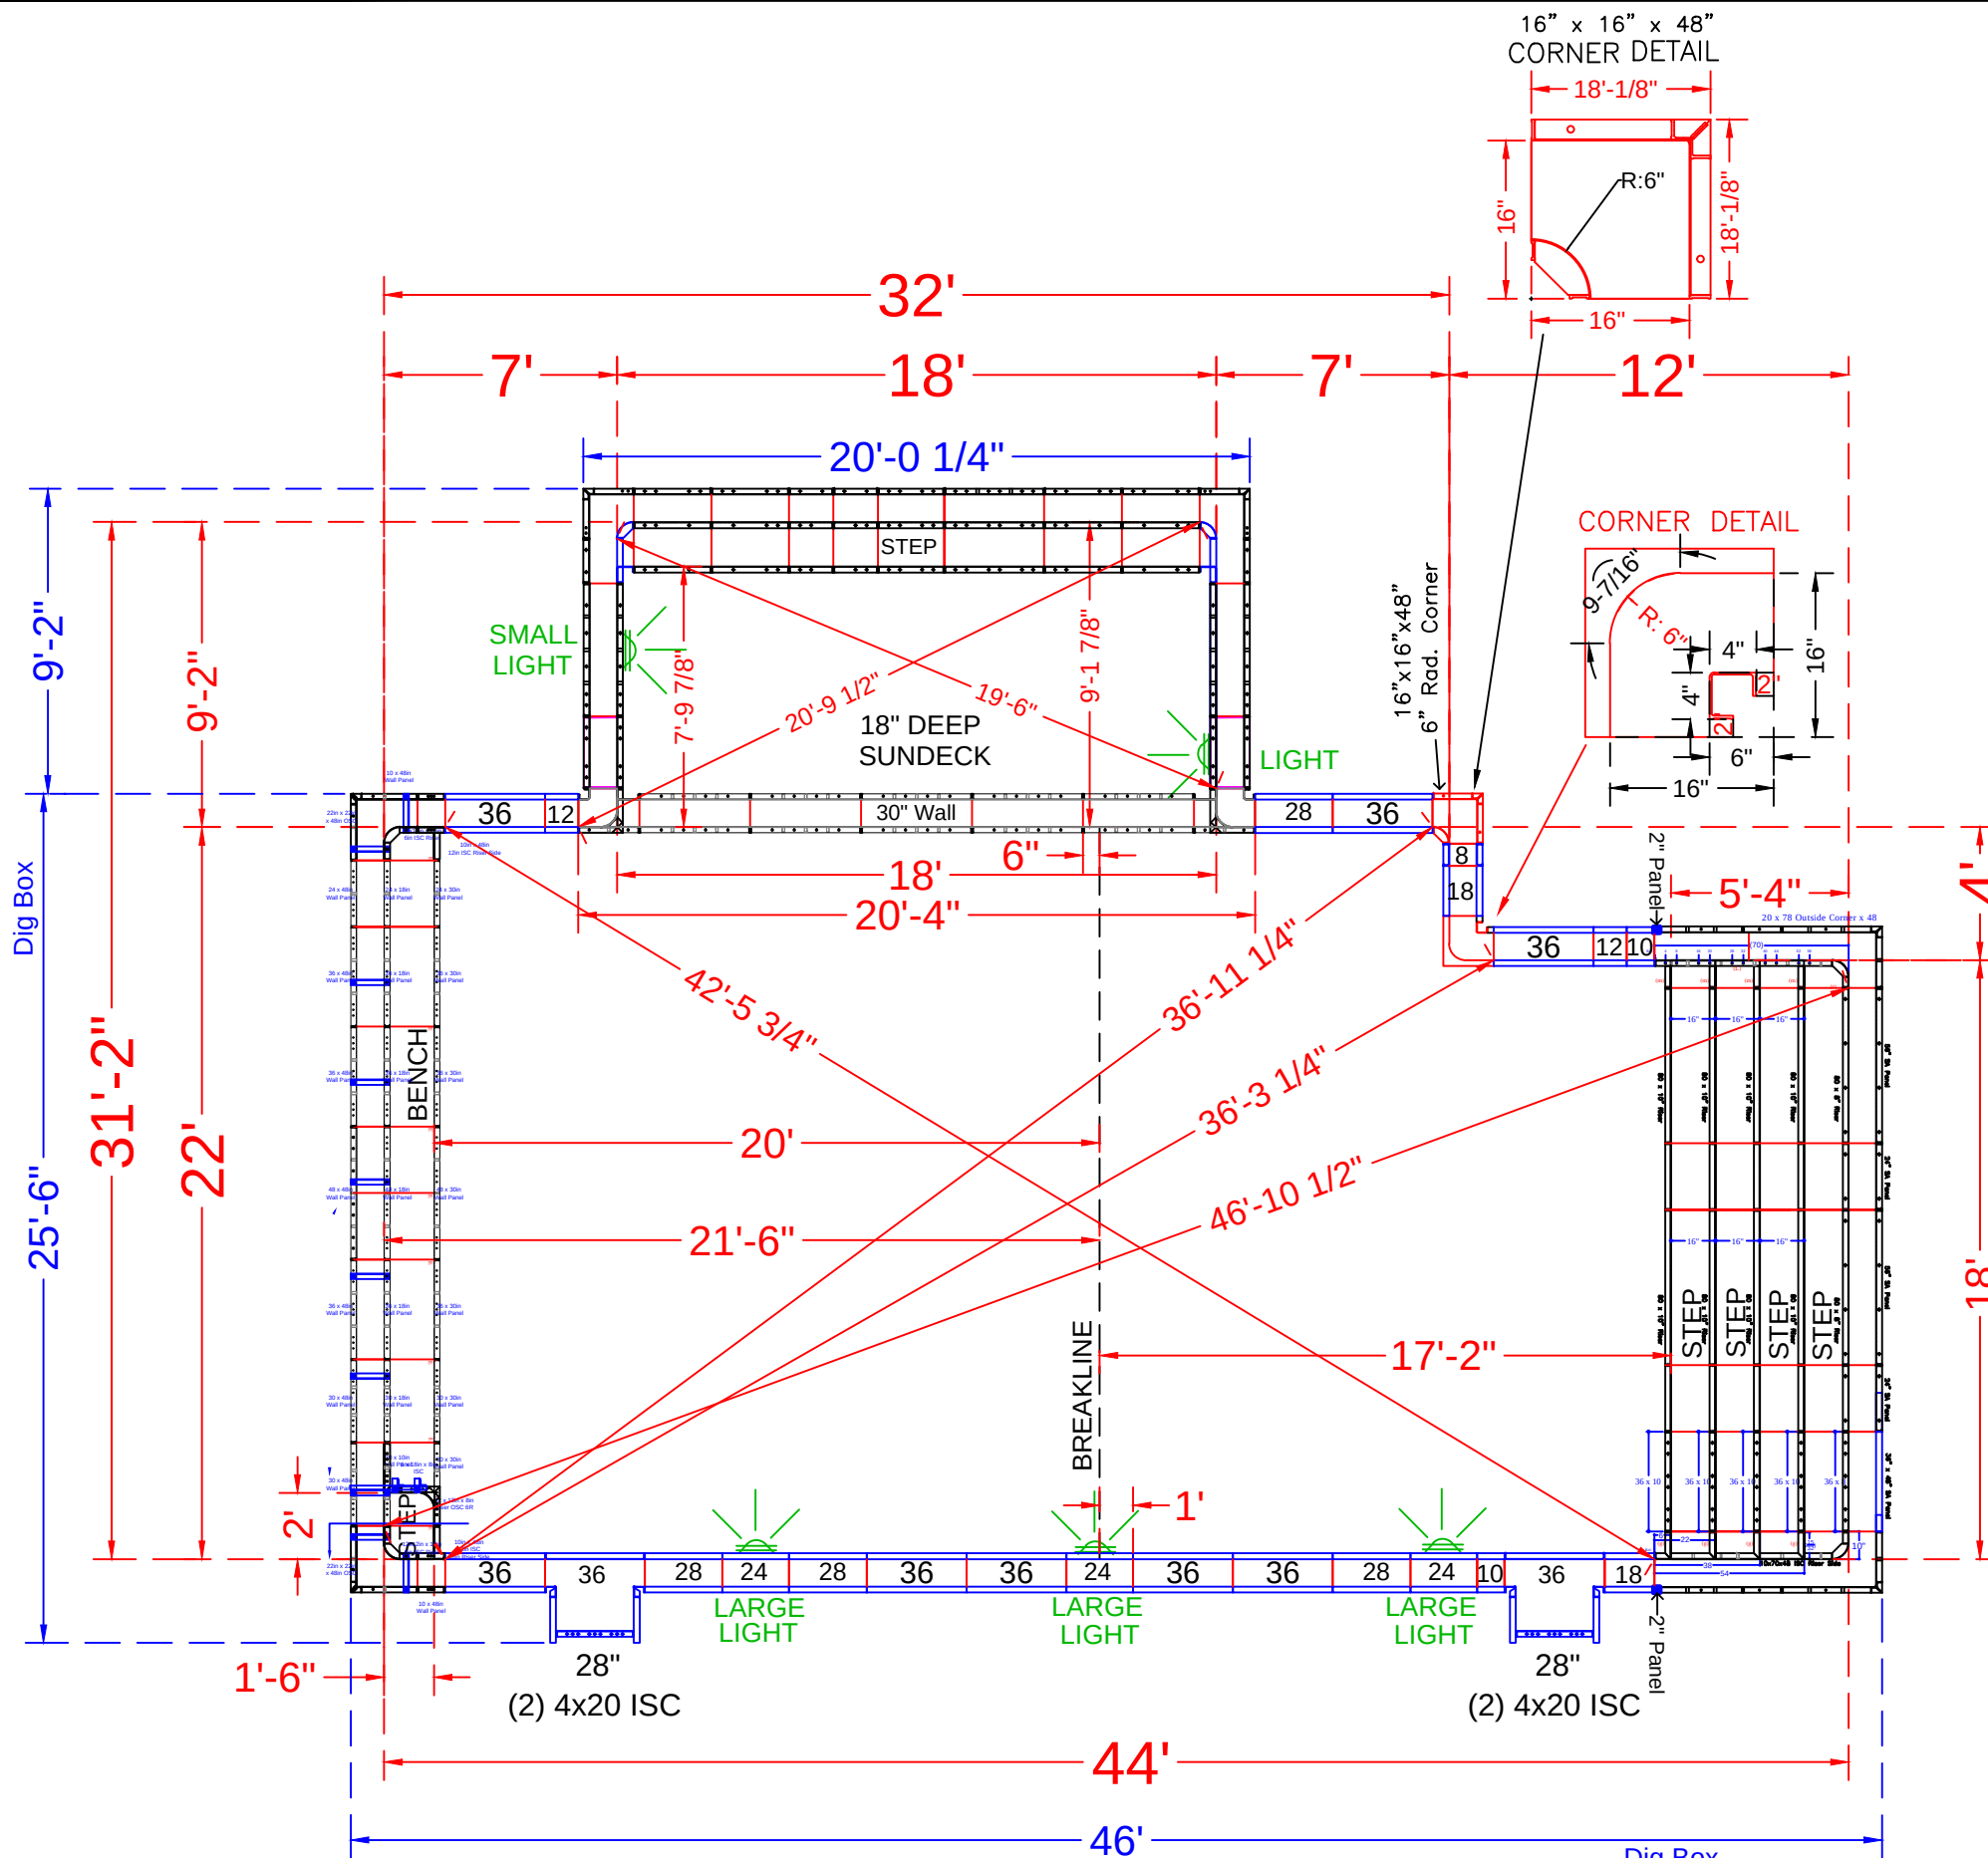

NOTE: SEE CONSTRUCTION DRAWING FOR POOL LOCATION

POOL PANEL DESCRIPTIONS

See Detail Page }
See Detail Page }

Skimmer Sides }

QTY.	DESCRIPTION
1	18' x 48" Custom Rectangle Step Assembly
1	18' x 9'-2" Custom Rectangle Side Sundek Assembly
Corner Panels	
4	4" x 20" x 48" Adj Offset Hinged ISC (Pilaster)
1	16" x 16" w/ 6" Radius Inside Corner-SA
1	4" x 4" x 48" Inside Corners-SA
1	16" x 16" w/ 6" Radius Inside Corner-SA (9-1/2" Arc)
Straight Panels	
4	2" x 48" Panel (Includes 2 panels for step page)
2	8" x 48" Panel
4	10" x 48" Panel
4	12" x 48" Panel
4	18" x 48" Panel
6	24" x 48" Panel *(9 total w/ steps & bench page)
10	28" x 48" Panel
18	36" x 48" Panel *(22 total w/ steps & bench page)

LAUE - 6 Fieldstone Court

22' x 18' x 44' - 10" Concrete Wall Geometric
w/ 18' x 5'-4" Vinyl Covered Steps +
9'-2" x 18' Vinyl Covered Sundek &
Deep End Bench + Step out
Pool Perimeter = 150'
Pool Area = 1085 S. F.
Approximate Gallons of Pool: 30,000 Gallons

Concrete Yards

- Pool Walls & Steps: 32 yards (30.5 exact)


PANEL LAYOUT

JOB #: 180932
DATE: 10-6-2018
DRAWN BY: SA


REVISIONS



SEASONAL WORLD
WE BUILD BACKYARDS!

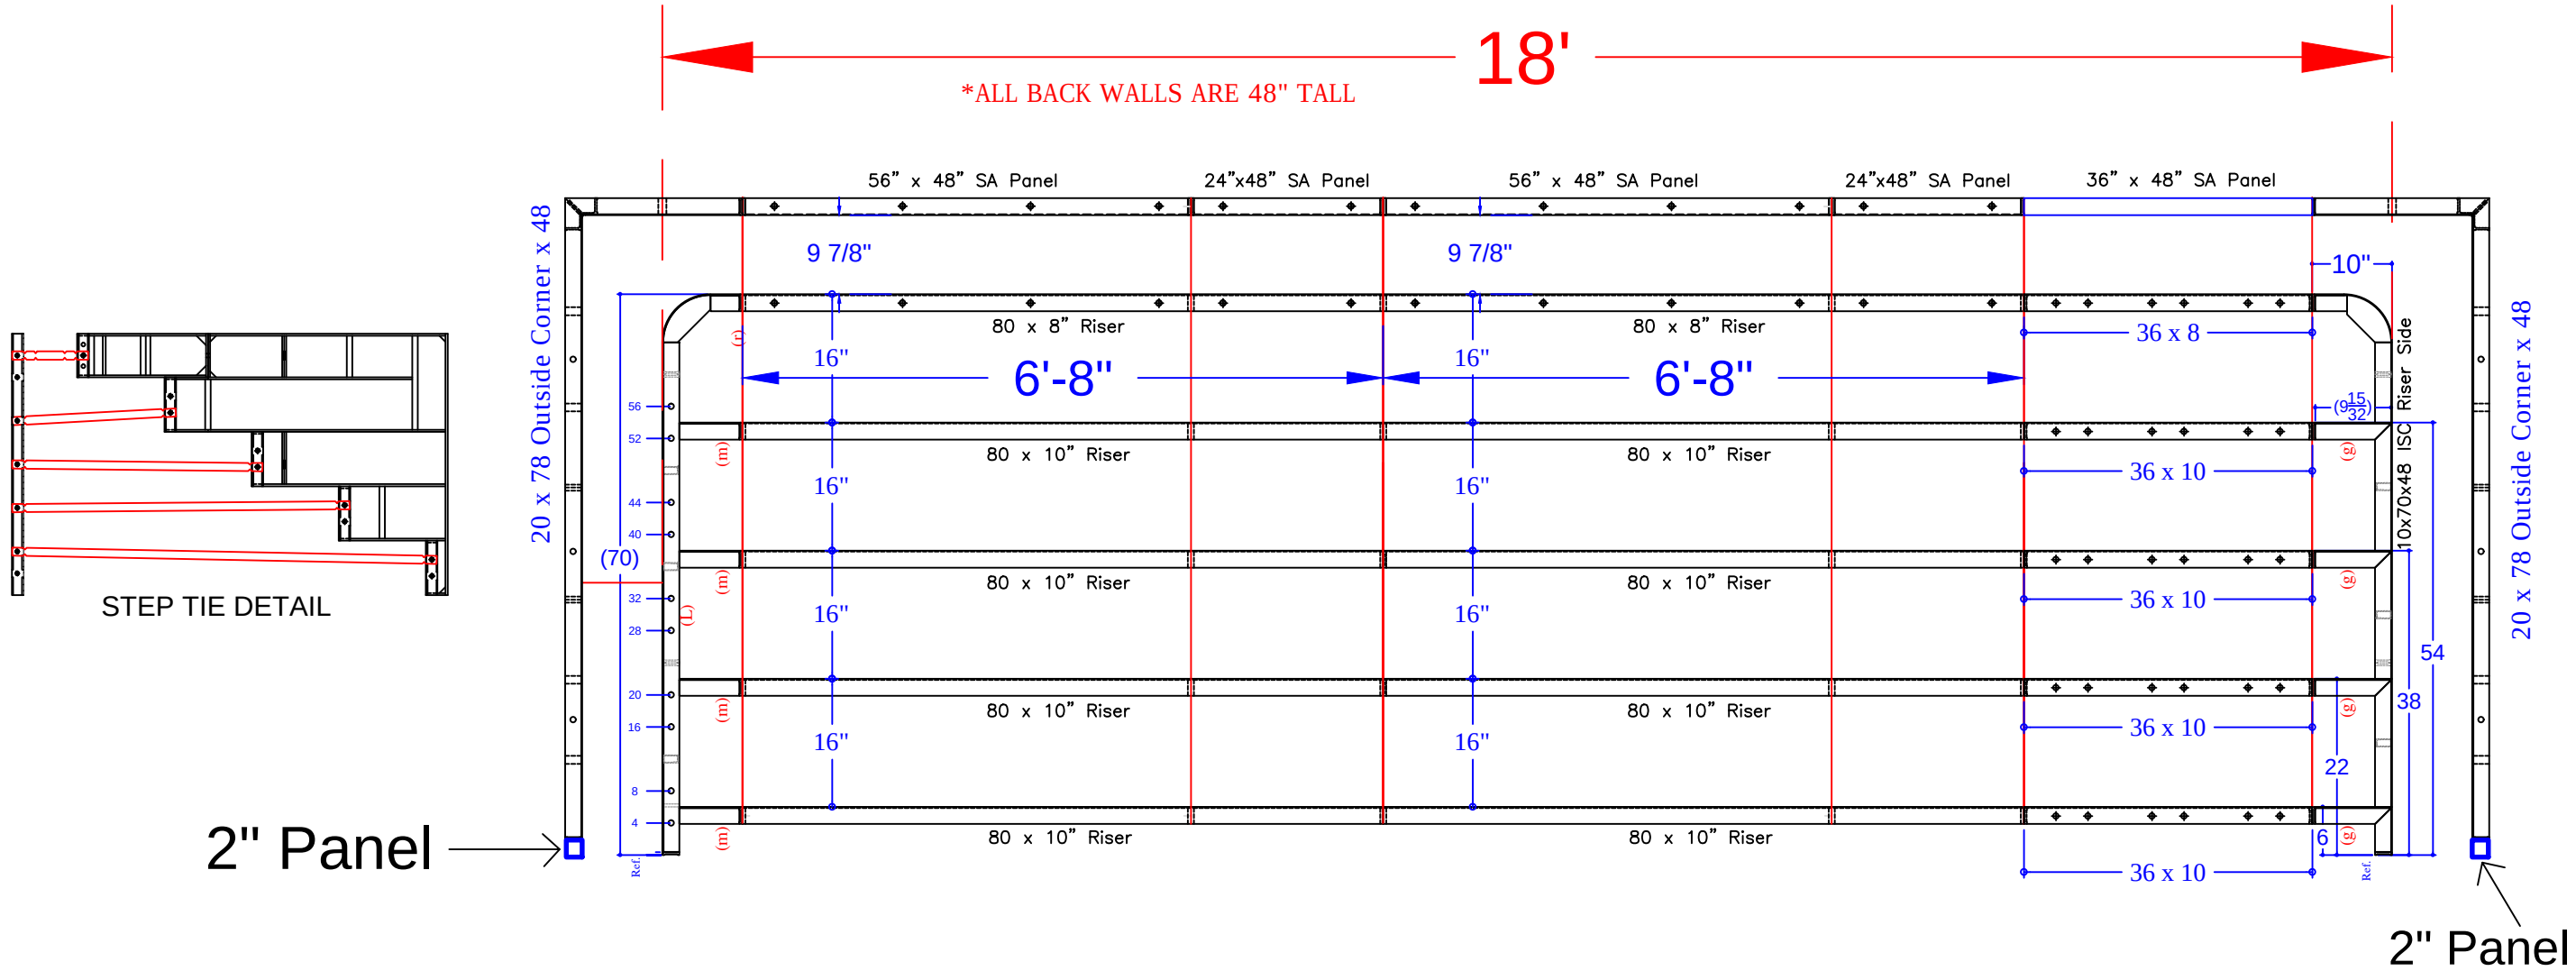

STEP TIES:

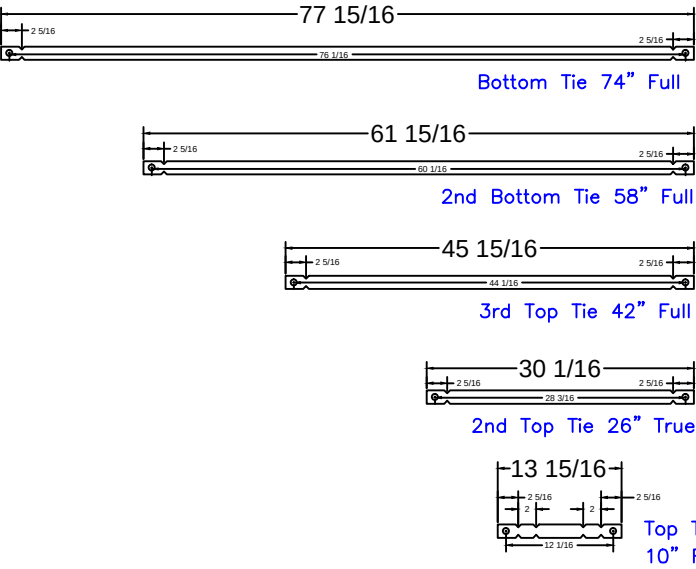

Notes:

- *from 8'-4" Outside End Step Assembly w/ 6" R. Corners {
- *from 8'-4" Outside End Step Assembly w/ 24" R. Corners {

STEP PANEL DESCRIPTIONS

QTY.	DESCRIPTION
2	56 x 48 Back Panel
8	80 x 10 Risers
2	80 x 8 Top Riser
2	24 x 48 Straight Panel
2	20 x 78 Outside Corner x 48
2	10 x 70 x 48 ISC Riser Sides (Right & Left)
1	36 x 8 Straight Panel
4	36 x 10 Straight Panel
2	2 x 48 Straight Panel
1	36 x 48 Straight Panel

LAUE - 6 Fieldstone Court

22' x 18' x 44' - 10" Concrete Wall Geometric
w/ 18' x 5'-4" Vinyl Covered Steps +
9'-2" x 18' Vinyl Covered Sundeck &
Deep End Bench + Step out
Pool Perimeter = 150'
Pool Area = 1085 S. F.
Approximate Gallons of Pool: 30,000 Gallons

Concrete Yards

- Pool Walls & Steps: 32 yards (30.5 exact)

STEP DETAIL

JOB #: 180932
DATE: 10-6-2018
DRAWN BY: SA



SEASONAL WORLD
WE BUILD BACKYARDS!

SUN DECK DETAIL			
JOB #: 180932 DATE: 10-14-2018 DRAWN BY: SA			




SEASONAL WORLD


WE BUILD BACKYARDS!

QTY	DESCRIPTION	QTY	DESCRIPTION
1	12x12in x 10in 6R ISC	2	10in x 48in Wall Panel
2	22in x 22in OSC x 48in		
		2	30in x 48in Wall Panel
1	6x18in x 8in ISC Riser	3	36in x 48in Wall Panel
		1	48in x 48in Wall Panel
1	12x12in x 18in 6R ISC		
		2	30in x 30in Wall Panel
		3	36in x 30in Wall Panel
1	10in x 48in 12in ISC 38in Riser Side	1	48in x 30in Wall Panel
1	12x12in x 8in Riser OSC 6R		
1	24in x 18in Wall Panel	3	36in x 18in Wall Panel
1	24in x 30in Wall Panel	1	48in x 30in Wall Panel
1	24in x 48in Wall Panel	1	30in x 10in Wall Panel
1	30in x 18in Wall Panel	12	Parapet Brackets - 10in Wall
		1	Parapet Brackets - 10.9in Step x 10
		1	Parapet Brackets - 62.5in Wall
		1	##### Overall - Bottom Sides (A)
		1	##### Overall - Bottom Middle (B)
		1	##### Overall - Bottom Middle (C)
		1	##### Overall - Bottom Middle (D)
		11	##### Overall - Bench (E)


Bench Ties:

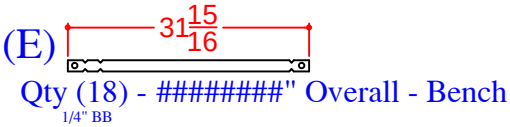



NOTE: Additional 36" wide panel is from Half Rectangle Sundeck Assembly (Yellow Paint)

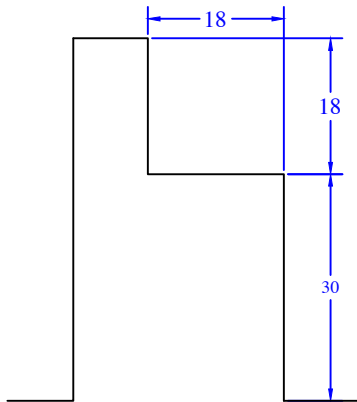

Section B

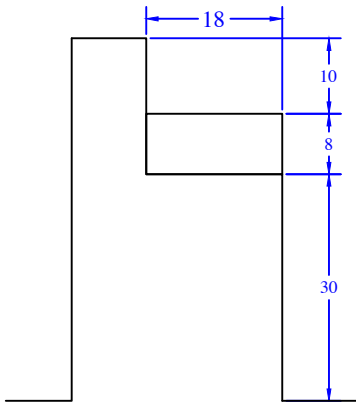

Section C

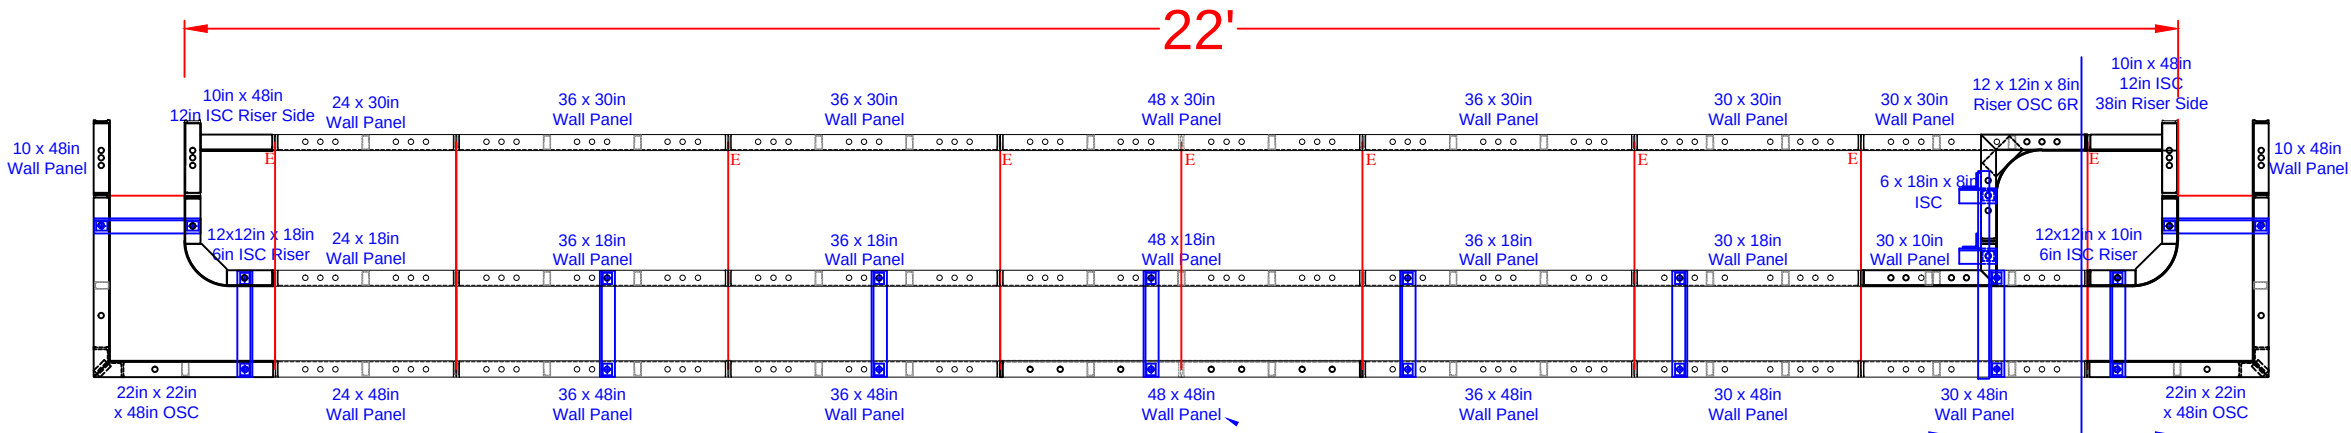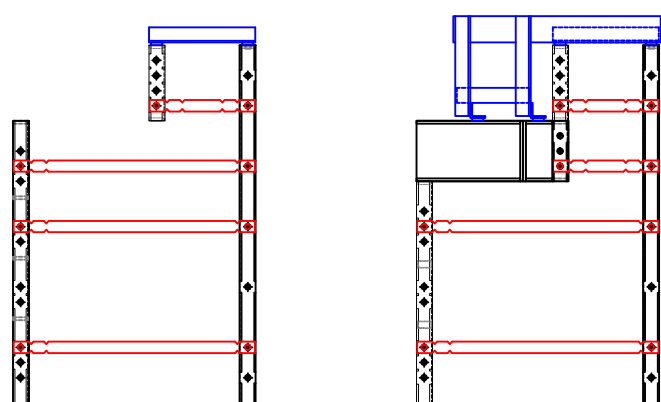

Concrete Yards
- Pool Walls & Steps: 32 yards (30.5 exact)

LAUE - 6 Fieldstone Court
STEP & BENCH PANEL DETAIL