

C-D = 19' 10"
C-E = 20' 1"
C-F = 28' 5"
C-G = 20' 1"
C-H = 37' 8"
C-I = 40' 5"
C-J = 34' 4"

D-E = 18' 10"
D-F = 34' 7"
D-G = 36' 4"
D-H = 33' 7"
D-I = 45' 1"
D-J = 33' 6"

E-F = 16' 1"
E-G = 24' 5"
E-H = 17' 10"
E-I = 26' 3"
E-J = 15' 9"


F-G = 18' 11"
F-H = 17' 10"
F-I = 12' 0"
F-J = 11' 11"

G-H = 35' 7"
G-I = 28' 6"
G-J = 30' 1"

$$\begin{aligned} \text{H-I} &= 18' 9'' \\ \text{H-J} &= 6' 0'' \end{aligned}$$

I-J = 14'

C = 10' RADIUS
D = 9'10" RADIUS
E = 9' RADIUS
F = 9' RADIUS
G = 9' 10" RADIUS
H = 8' 10" RADIUS
I = 2' 10" RADIUS
J = 2' 10" RADIUS

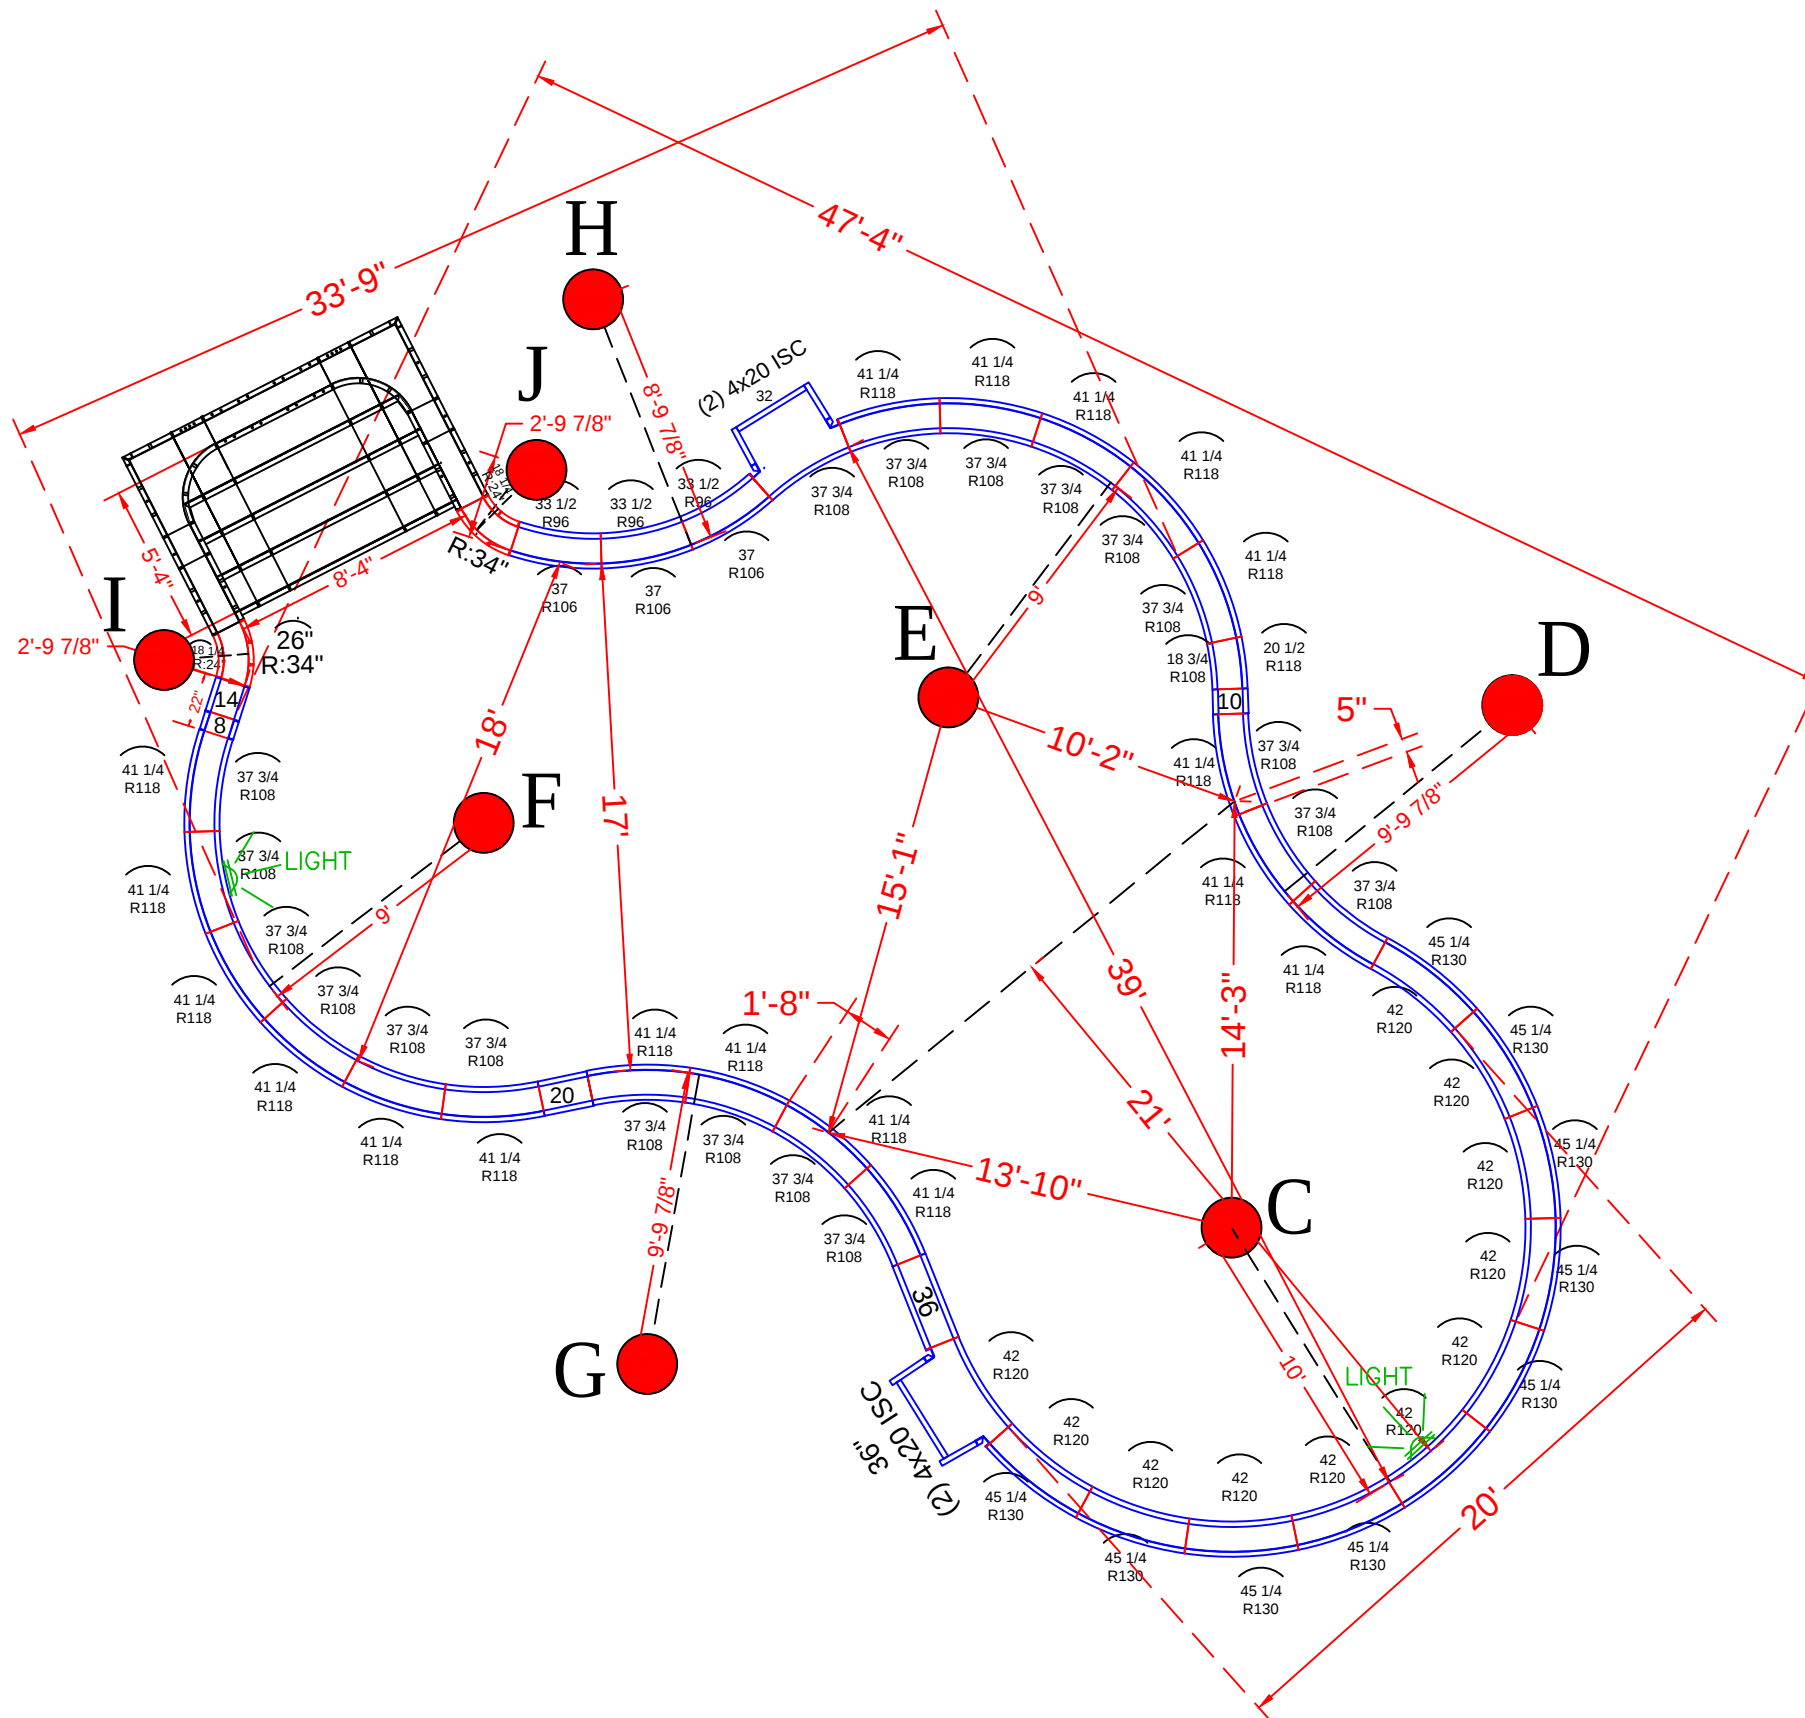

See Detail Page {
Skimmer Sides {

QTY.	DESCRIPTION
1	8'-4" x 5'-4" x 48" Step Assembly w/ 2' Radius
4	4" x 20" x 48" Adj Offset Hinged ISC (Pilaster)
	Straight Panels
2	8" x 48" Panel
2	10" x 48" Panel
2	14" x 48" Panel
2	20" x 48" Panel
1	32" x 48" Panel
3	36" x 48" Panel
	Radius Panels
2	18 1/4" x 48" 24" Radius 45° Inside Corners
2	26" x 48" 34" Radius 45° Outside Corners
3	33 1/2" x 48" 96" Radius Panel
3	37" x 48" 106" Radius Panel
1	18 3/4" x 48" 108" Radius Panel
1	20 1/2" x 48" 118" Radius Panel
19	37 3/4" x 48" - 108" Radius Panel
18	41 1/4" x 48" - 118" Radius Panel
11	42" x 48" 120" Radius IS Panel
10	45 1/4" x 48" 130" Radius OS Panel

Step Attachment {

32'- 6" x 47' - 10" Concrete Wall - Freeform
w/ 8'-4" x 5'-4" Vinyl Covered Steps
Pool Perimeter = 140' Pool Area = 966 S. F.
Approximate Pool Gallons: 36,715 Gallons




- Pool Walls & Steps: 24 yards (22.5 exact)

JOB #: 555011
DATE: 7-8-2015
DRAWN BY: SA

	REVISIONS		



SEASONAL WORLD
WE BUILD BACKYARDS!

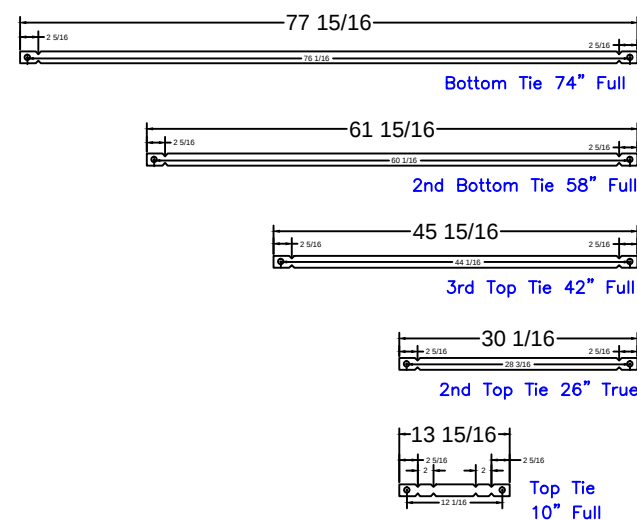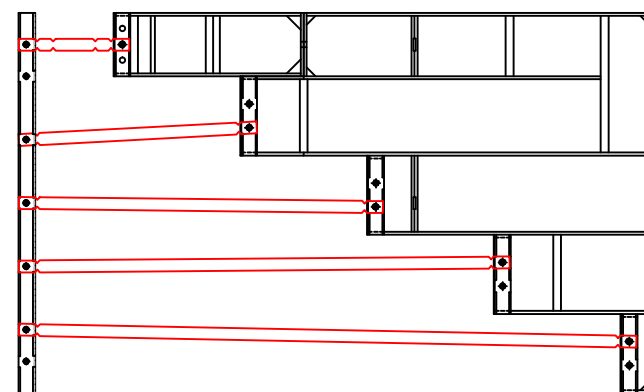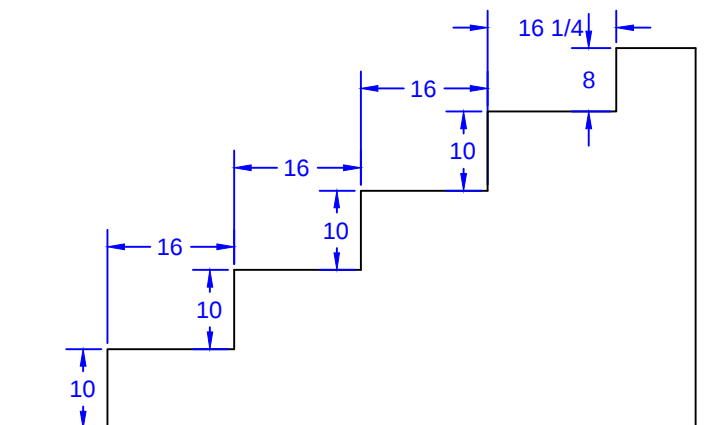

Qty(4)
Qty(2)
Qty(2)
Qty(2)
Qty(12)

PAGE	QTY.	DESCRIPTION
OES 8.1	2	20 x 78 Outside Corner x 48
OES 8.2	2	10 x 52 ISC Riser Side x 48
OES 8.3	2	38 x 8 - 24" Radius ISC Top Step Riser
OES 8.4	1	52 x 8 Top Step Riser
OES 8.5	4	80 x 10 Step Riser
OES 8.6	1	52 x 48 SA Panel
OES 8.7	2	14 x 48 SA Panel

STEP DETAIL			
JOB #: 555011			
DATE: 7-8-2015			
SCALE: 1' = 1/2 "			
DRAWN BY: SA			

