

NODE POINT MEASUREMENTS

A-B = 25' (HOUSE)
A-C = 26'-7"
A-D = 35'-10"
A-E = 34'-2 ¹/₄"
A-F = 41'-9 ³/₈"
A-G = 39'-10 ¹/₄"
A-H = 34'-11 ³/₈"
A-I = 32'-4 ⁷/₈"
A-J = 17'-8 ¹/₂"
A-K = 49'-3 ¹/₄"
A-L = 53'-8"
A-M = 50'-11 ³/₄"
A-N = 39'-9"

B-C = 14'-2 ¹/₂"
B-D = 23'-1 ¹/₄"
B-E = 22'-9 ¹/₈"
B-F = 35'-5 ⁵/₈"
B-G = 41'-2 ¹/₈"
B-H = 36'-8 ³/₄"
B-I = 39'-0 ¹/₄"
B-J = 28'-0 ¹/₄"
B-K = 46'-0 ¹/₄"
B-L = 38'-8 ⁷/₈"
B-M = 36'-11 ¹/₈"
B-N = 19'-10 ³/₈"

C-D = 10'-2 ⁵/₈"
C-E = 9'-2 ³/₄"
C-F = 21'-4 ³/₈"
C-G = 27'-4 ³/₈"
C-H = 23'-3"
C-I = 26'-9"
C-J = 19'-9 ⁷/₈"
C-K = 31'-9 ⁷/₈"
C-L = 27'-10 ³/₈"
C-M = 25'-5 ¹/₂"
C-N = 13'-9 ⁵/₈"

D-E = 2'
D-F = 13'-5 ¹/₂"
D-G = 23'-1 ³/₈"
D-H = 20'-5 ⁵/₈"
D-I = 26'-1 ⁷/₈"
D-J = 25'-0 ¹/₂"
D-K = 24'-3 ¹/₄"
D-L = 17'-10 ³/₄"
D-M = 15'-4 ¹/₈"
D-N = 10'-10 ⁷/₈"

E-F = 13'-0 ¹/₄"
E-G = 21'-10"
E-H = 18'-11"
E-I = 24'-4 ⁵/₈"
E-J = 23'-0 ³/₄"
E-K = 23'-9 ⁷/₈"
E-L = 19'-5 ³/₄"
E-M = 16'-9 ⁷/₈"
E-N = 12'-5 ¹/₄"

F-G = 12'-3 ¹/₂"
F-H = 12'-5 ³/₈"
F-I = 19'-5 ³/₈"
F-J = 26'-3"
F-K = 10'-9 ⁷/₈"
F-L = 17'-9 ⁷/₈"
F-M = 14'-11 ³/₈"
F-N = 23'-6 ¹/₂"

G-H = 5'
G-I = 9'-7 ¹/₈"
G-J = 22'-3 ¹/₄"
G-K = 10'-11 ³/₈"
G-L = 29'-10 ¹/₈"
G-M = 27'-0 ⁷/₈"
G-N = 34'

H-I = 7'
H-J = 17'-5 ⁵/₈"
H-K = 14'-11"
H-L = 30'-2 ¹/₂"
H-M = 27'-3 ³/₈"
H-N = 31'-4 ⁸/₈"


I-J = 14'-9 ⁷/₈"
I-K = 20'-6 ⁵/₈"
I-L = 37'-2 ¹/₈"
I-M = 34'-2 ⁷/₈"
I-N = 36'-9"

J-K = 32'-2 ³/₈"
J-L = 41'-3 ¹/₈"
J-M = 38'-3 ³/₄"
J-N = 33'-1 ⁷/₈"

K-L = 23'-9 ⁵/₈"
K-M = 21'-4 ¹/₂"
K-N = 34'-0 ³/₈"

RADII MEASUREMENTS

C = 9' RADIUS
D = 6' RADIUS
E = 8' RADIUS
F = 6' RADIUS
G = 6' RADIUS
H = 11' RADIUS
I = 4' RADIUS
J = 10'-9 ⁷/₈" RADIUS
K = 4'-9 ⁷/₈" RADIUS
L = 11'-9 ⁷/₈" RADIUS
M = 8'-9 ⁷/₈" RADIUS
N = 4'-9 ⁷/₈" RADIUS

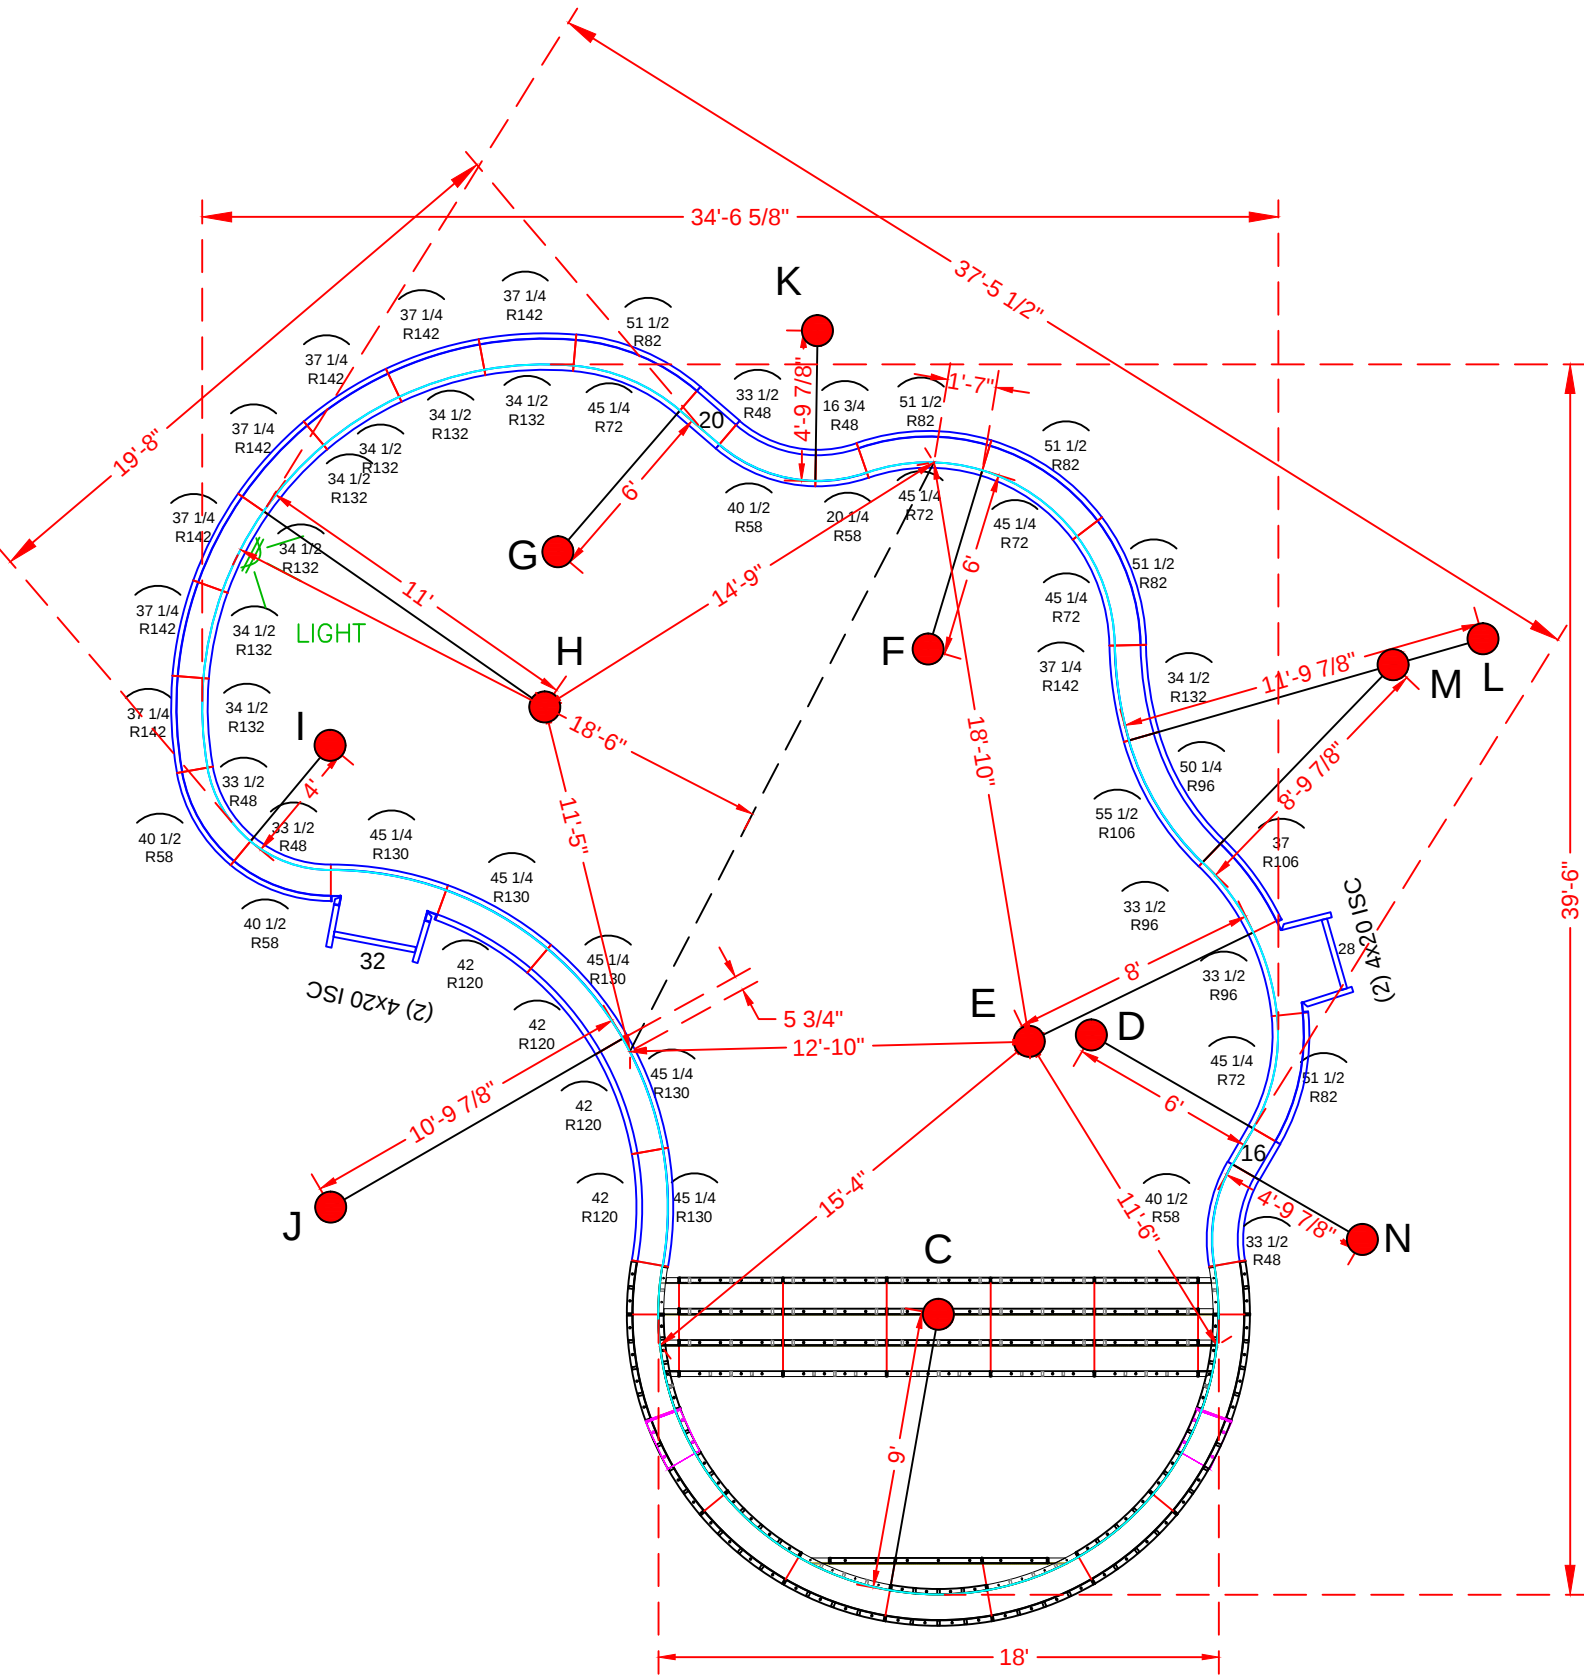

POOL PANEL DESCRIPTIONS

SEE DETAIL PAGE {
SKIMMER SIDES {

SKIMMER {
SKIMMER {

QTY.	DESCRIPTION
1	9' Radius Sundeck / Step Assembly
4	4" x 20" x 48" Adj Offset Hinged ISC (Pilaster)
STRAIGHT PANELS	
1	28"x 48" Straight
1	32"x 48" Straight
2	16" x 48" Straight
2	20" x 48" Straight
RADIUS PANELS	
1	16 3/4" x 48" - 48" Radius Panel
1	20 1/4" x 48" - 58" Radius Panel
4	33 1/2" x 48" - 48" Radius Panel
4	40 1/2" x 48" - 58" Radius Panel
5	45 1/4" x 48" - 72" Radius Panel
5	51 1/2" x 48" - 82" Radius Panel
2	33 1/2" x 48" - 96" OS Radius Panel
1	37" x 48" - 106" IS Radius Panel
1	50 1/4" x 48" - 96" IS Radius Panel
1	55 1/2" x 48" - 106" OS Radius Panel
4	42" x 48" - 120" Radius Panel
5	45 1/4" x 48" - 130" Radius Panel
8	34 1/2" x 48" - 132" OS Radius Panel
8	37 1/4" x 48" - 142" IS Radius Panel

LETIZIA - 66 Philips Drive


18' x 36' - 10" Concrete Wall - Freeform
w/ 18' Wide Vinyl Covered Interior Sundeck / Step
Pool Perimeter = 120' Pool Area = 817 S.F.
Approximate Pool Gallons: 25,580 Gallons
Concrete Yards
- Pool Walls & Sundeck: 18.5 yards (17.6 exact)

PANEL LAYOUT


JOB #: 500349
DATE: 02-11-2014
SCALE: 1' = 1/8 "
DRAWN BY: SA & LH

REVISIONS		



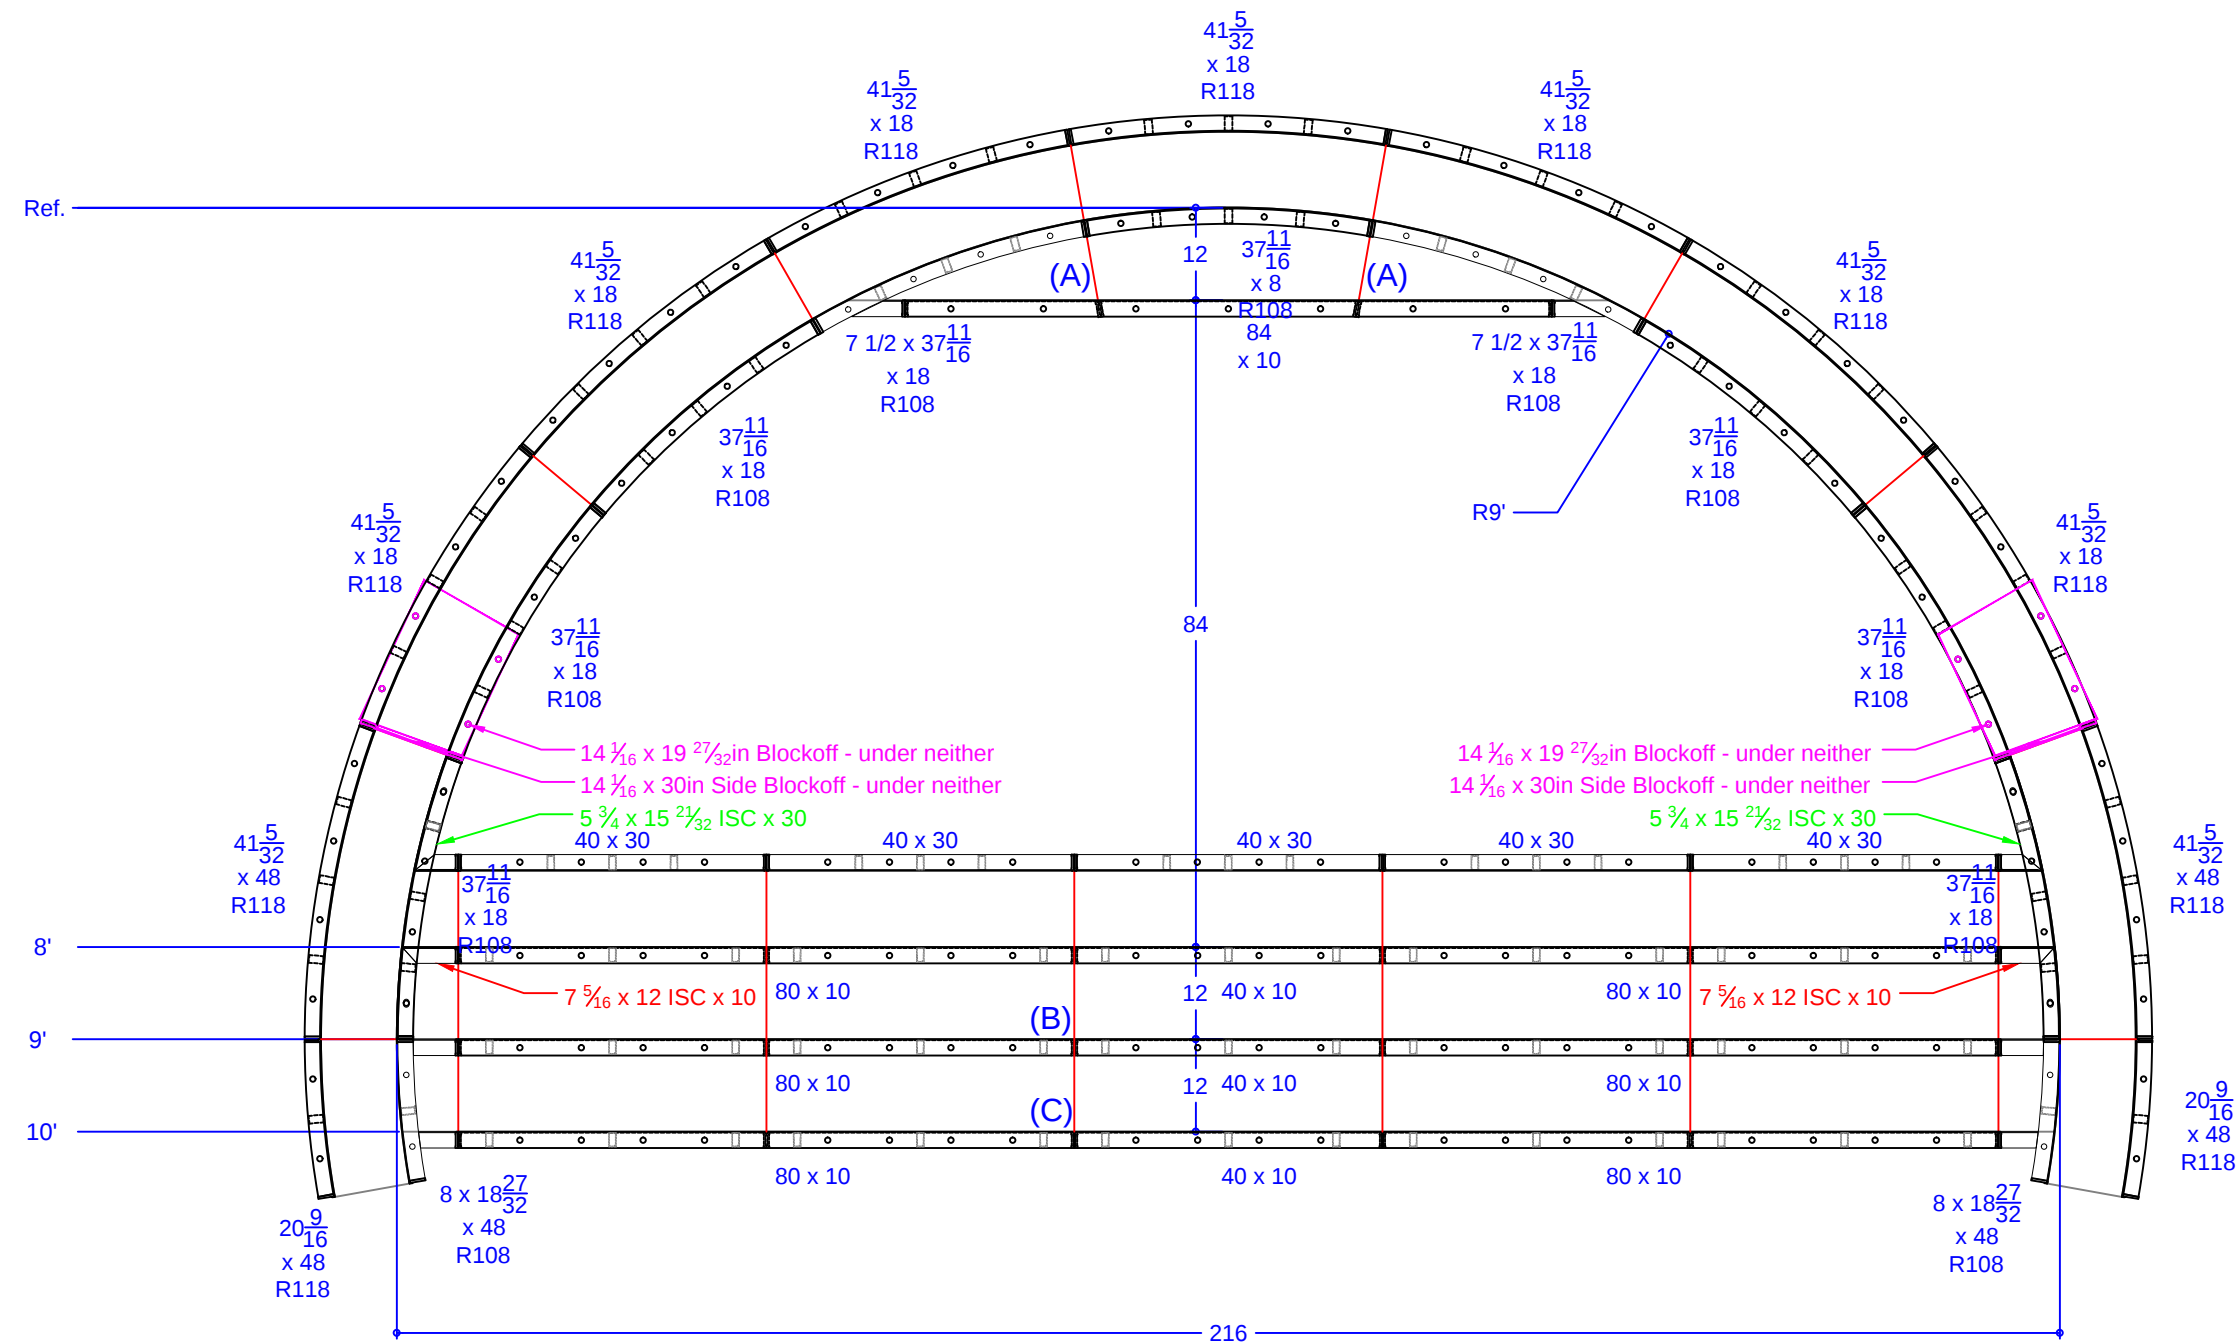

QTY.	DESCRIPTION
1	37 11/16 x 8 108R IS Panel - Top Riser
2	7 15/32 x 37 11/16 ISC Riser Side x 18 108R IS Panel
6	37 11/16 x 18 108R IS Panel
2	8 x 18 27/32 ISC Riser Side x 48 108R IS Panel
7	41 5/32 x 18 118R OS Panel
2	41 5/32 x 48 118R OS Panel
2	20 9/16 x 48 118R OS Panel
2	7 5/16 x 12 ISC x 10 108R IS Panel
2	5 3/4 x 15 21/32 ISC x 30 108R IS Panel
1	84 x 10 Riser - 2nd Top
6	80 x 10 Risers - Lower Wall
3	40 x 10 Risers - Lower Wall
5	40 x 30 Wall Panel SA
2	14 1/16 x 19 27/32 Blockoff
2	14 1/16 x 30 Blockoff

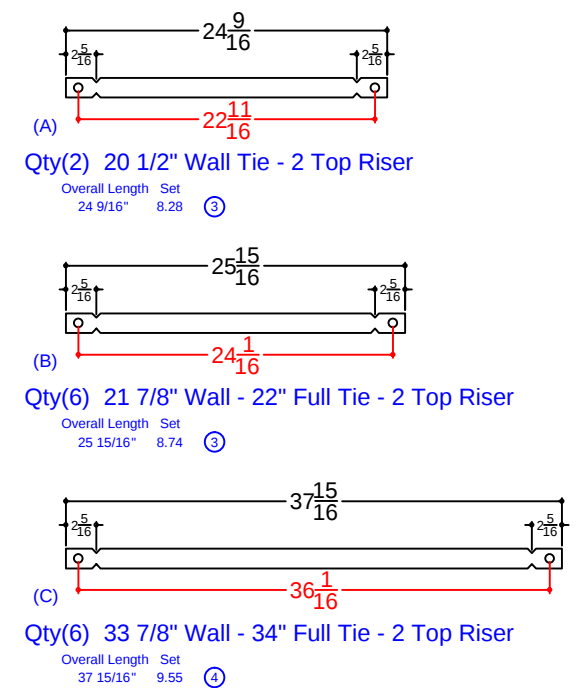

LETIZIA - 66 Philips Drive

18' x 36' - 10" Concrete Wall - Freeform
w/ 18' Wide Vinyl Covered Interior Sundeck / Step
Pool Perimeter = 120' Pool Area = 817 S.F.
Approximate Pool Gallons: 25,580 Gallons
Concrete Yards
- Pool Walls & Sundeck: 18.5 yards (17.6 exact)

SUN DECK DETAIL

JOB #: 500349
DATE: 02-11-2014
SCALE: 1' = 1/8 "
DRAWN BY: SA & LH



SEASONAL WORLD
WE BUILD BACKYARDS!