


POOL PANEL DESCRIPTIONS

QTY.	DESCRIPTION
1	24'-8" Wide Roman End Step Assembly
1	8' x 8' Square Spa Assembly
1	6' Straight Bench Assembly w/Step
Skimmer Sides {	
CORNERS AND HINGES	
4	4 x 20 x 48" Adj Offset Hinged ISC (Pilaster)
2	6" Radius Corners (16" x 16" x 48")
STRAIGHT PANELS	
2	10" x 48" Panel
2	12" x 48" Panel
4	16" x 48" Panel
2	18" x 48" Panel
4	20" x 48" Panel
4	24" x 48" Panel
8	28" x 48" Panel (includes 2 for step)
28	36" x 48" Panel

ROMAN END RADIUS PANEL DESCRIPTIONS

QTY.	DESCRIPTION
2	49" x 48" 94" Radius Outside Panel
2	44" x 48" 84" Radius Inside Panel
2	51" x 48" 84" Radius Inside Panel
2	50 1/2" x 4" x 48" 94" Radius Outside Panel

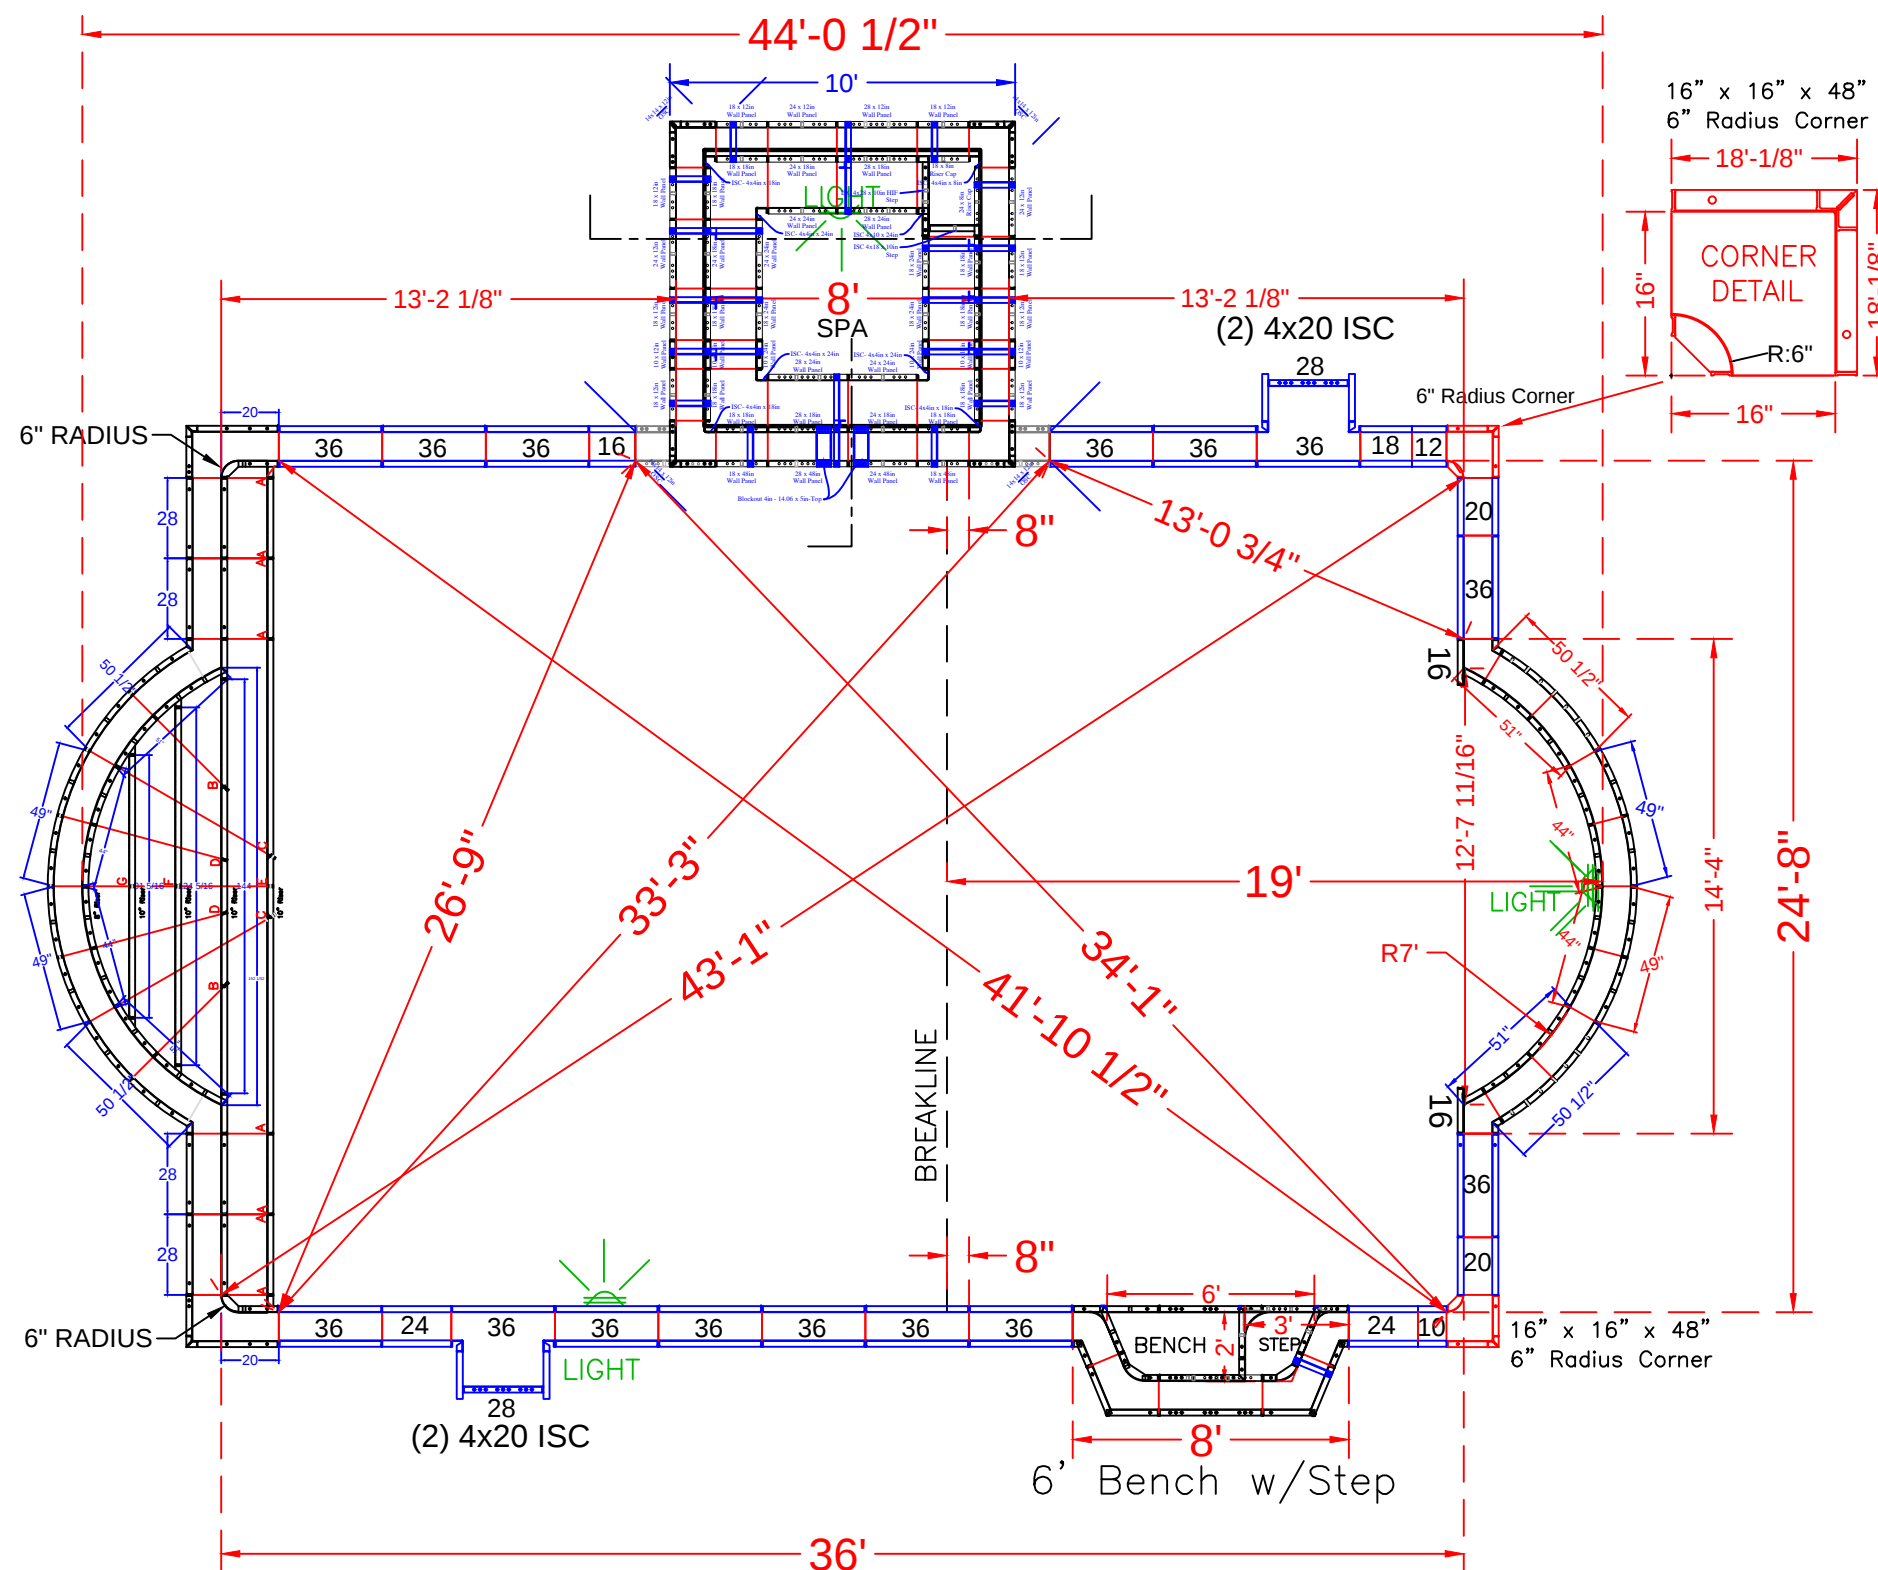

NOTE: See Construction Layout for Pool Location

LEVANT - 8 Rambling Brook Drive

25' x 44' - 10" Concrete Wall - Roman
w/ Roman End Vinyl Covered Steps & 8' x 8' Square Spa
& 2' X 6' Deep End Bench & Step Out
Pool Perimeter = 129' Pool Area = 972 S. F.
Approximate Gallons of Pool: 29,000 Gallons
Spa Perimeter = 32' Spa Area = 64 S. F.
Approximate Gallons of Spa: 1,240 Gallons

Concrete Yards

- Pool Walls & Steps: 34.5 yards (32.9 exact)








PANEL LAYOUT


JOB #: 555334
DATE: 3-15-2018
DRAWN BY: SA

REVISIONS



SEASONAL WORLD
WE BUILD BACKYARDS!

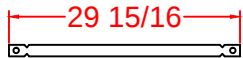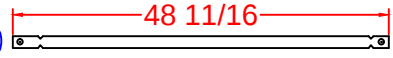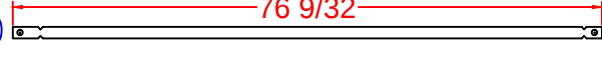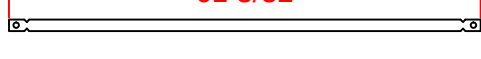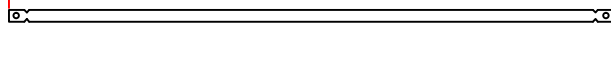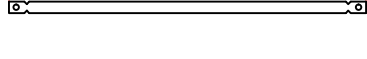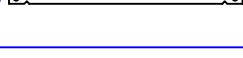- (A)  Qty (4) Bottom Sides 26" Full Tie
- (B)  Qty (2) 2nd Bottom Sides 43 5/16" Tie
- (C)  Qty (2) Bottom Middle 71 1/16" Tie
- (D)  Qty (2) 2nd Bottom Middle 56 7/8" Tie
- (E)  Qty (2) Bottom Center 74 1/8" Tie
- (F)  Qty (1) 2nd Top Center 42 1/8" Tie
- (G)  Qty (1) Top Center 26 1/8" Tie

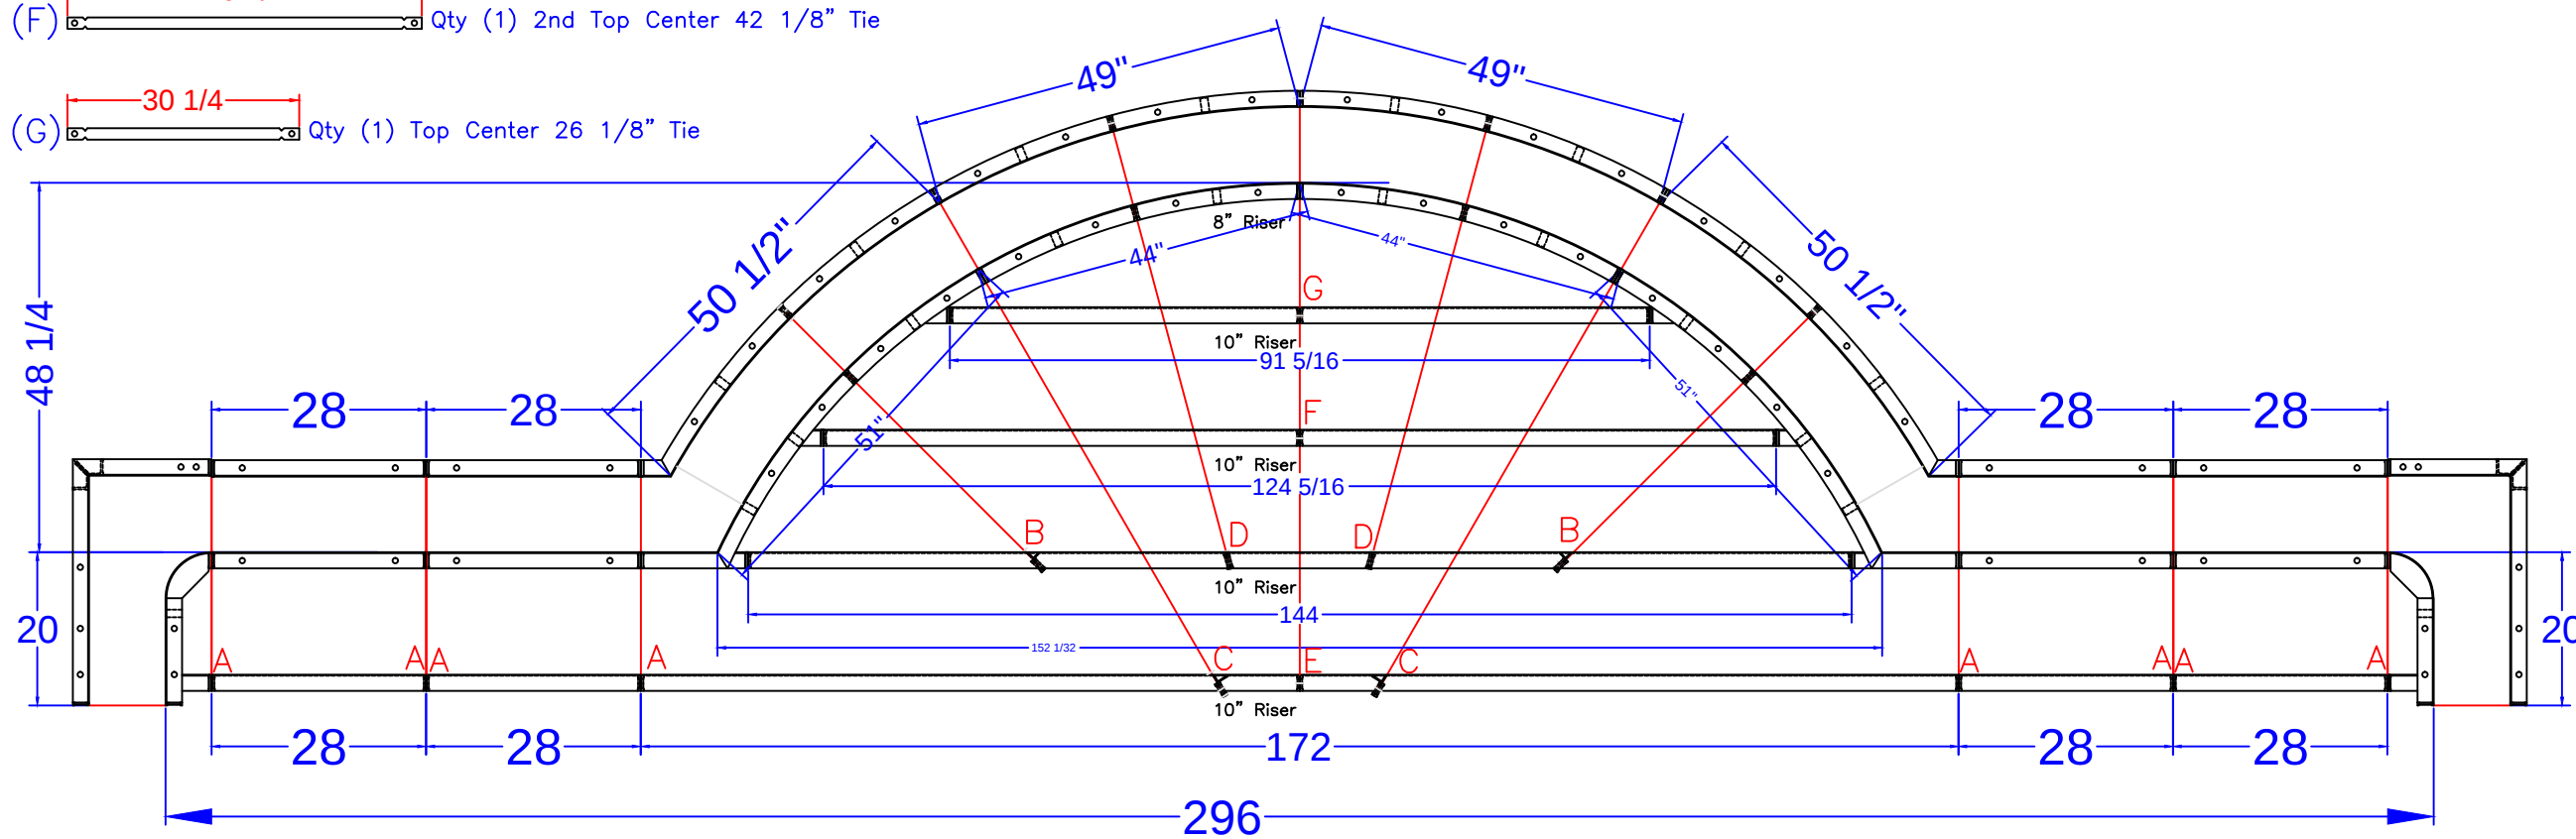


STEP PANEL DESCRIPTIONS	
7' RADIUS ROMAN END STEP WITH 8" AND 10" RISERS	
QTY.	DESCRIPTION
2	6 x 20 x 48 ISC Riser Side
2	16 x 30 x 48 OSC Form
2	51 x 4 x 38 84R ISC Zee Riser Side
2	50 1/2 x 4 x 48 94 RADIUS OS Panel
2	44 x 8 84 RADIUS IS Panel Top Riser
2	49 x 48 94 RADIUS OS Panel
3	Risers - Top Center (1)91 5/16, (2)62 5/32
3	Risers - Bottom Center (1)144, (2)86
2	Risers - Bottom Outer Edge
4	28 x 48 Straight Panel
4	28 x 38 Straight Panel
4	28 x 10 Straight Panel

LEVANT - 8 Rambling Brook Drive
25' x 44' - 10" Concrete Wall - Roman
w/ Roman End Vinyl Covered Steps & 8' x 8' Square Spa
& 2' X 6' Deep End Bench & Step Out
Pool Perimeter = 129' Pool Area = 972 S. F.
Approxmate Gallons of Pool: 29,000 Gallons
Spa Perimeter = 32' Spa Area = 64 S. F.
Approxmate Gallons of Spa: 1,240 Gallons
Concrete Yards
- Pool Walls & Steps: 34.5 yards (32.9 exact)




STEP DETAIL			
JOB #: 555334			
DATE: 3-15-2018			
DRAWN BY: SA			



SEASONAL WORLD
WE BUILD BACKYARDS!

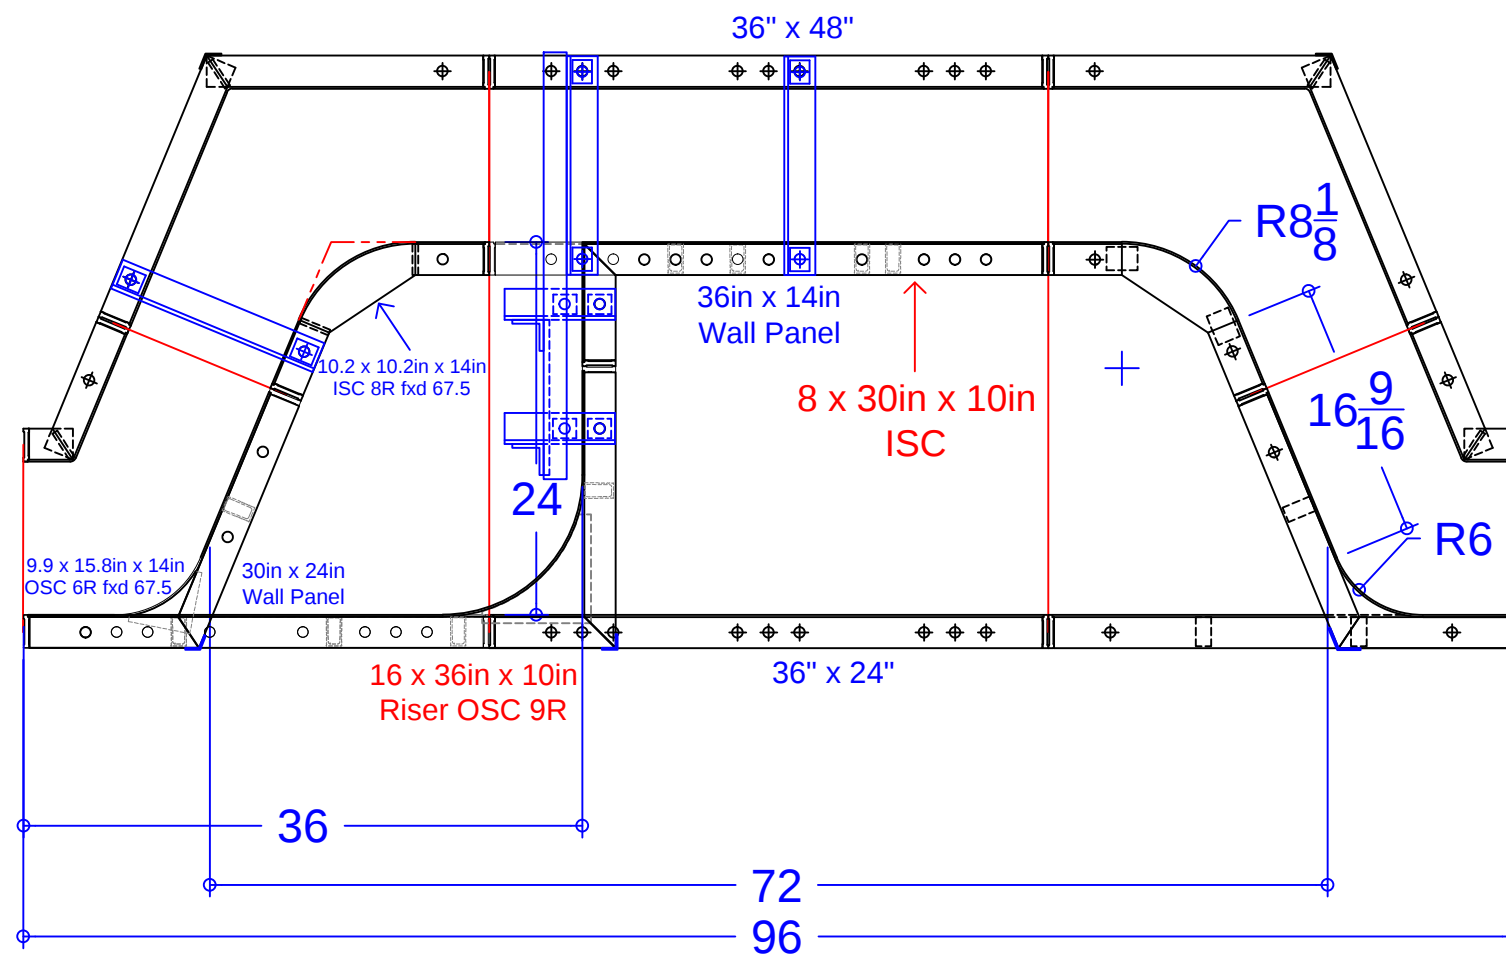

6' Love Seat Assembly w/ Step	
QTY	DESCRIPTION
2	16 3/4 x 16 3/4in x 48in OSC fxd 67.5°
2	3 1/4 x 9 1/4in x 48in ISC fxd 67.5°
1	36in x 48in Wall Panel
1	10 3/16 x 10 3/16in x 24in ISC 8R fxd 67.5°
1	30 x 15 29/32in x 48in OSC Riser Side 6R fxd 67.5°
1	36in x 24in Wall Panel
1	30in x 24in Wall Panel
1	36in x 14in Wall Panel
1	10.2 x 10.2in x 14in ISC 8R fxd 67.5°
1	8 x 30in x 10in ISC
1	9.9 x 15.8in x 14in OSC 6R fxd 58.7°
1	16 x 36in x 10in Riser OSC 9in Rad.
1	Parapet Brackets for 10.9in Step x 14
4	34" Full Wall Tie "A"- Bench

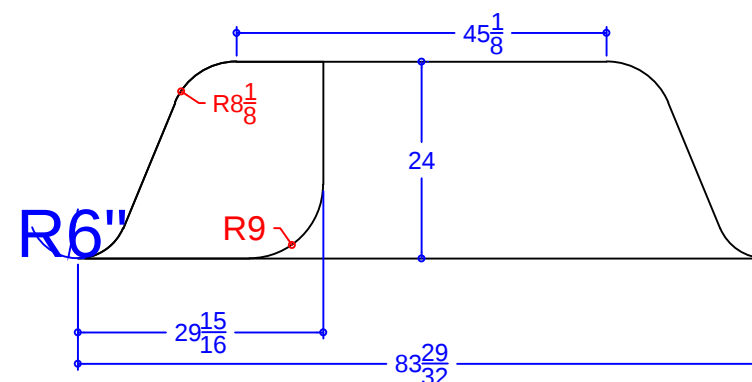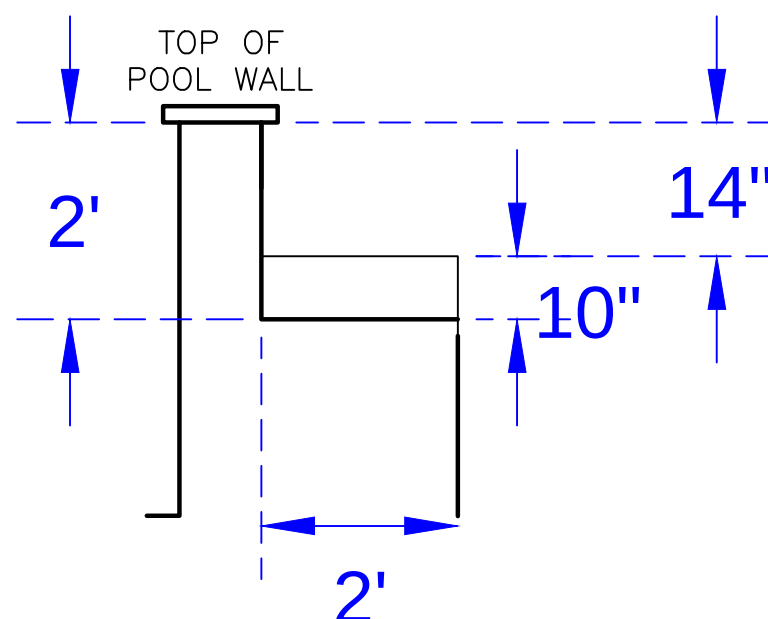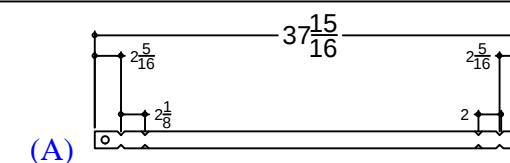

LEVANT - 8 Rambling Brook Drive


25' x 44' - 10" Concrete Wall - Roman
w/ Roman End Vinyl Covered Steps & 8' x 8' Square Spa
& 2' X 6' Deep End Bench & Step Out
Pool Perimeter = 129' Pool Area = 972 S. F.
Approximate Gallons of Pool: 29,000 Gallons
Spa Perimeter = 32' Spa Area = 64 S. F.
Approximate Gallons of Spa: 1,240 Gallons

Concrete Yards





- Pool Walls & Steps: 34.5 yards (32.9 exact)

STEP & BENCH DETAIL			
JOB #: 555334			
DATE: 3-16-2018			
DRAWN BY: SA			



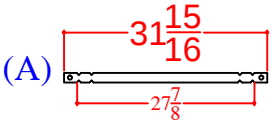

Qty (##) - Set Up - Wall Tie
1/4" BB DRN
Overall Length
#####

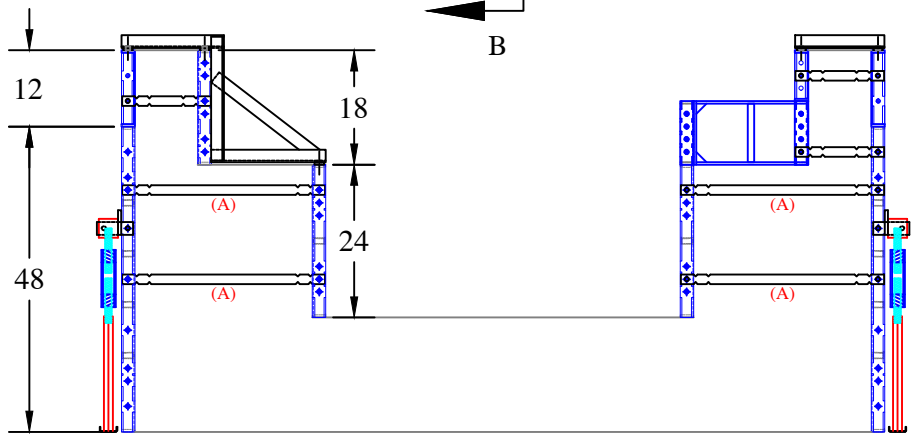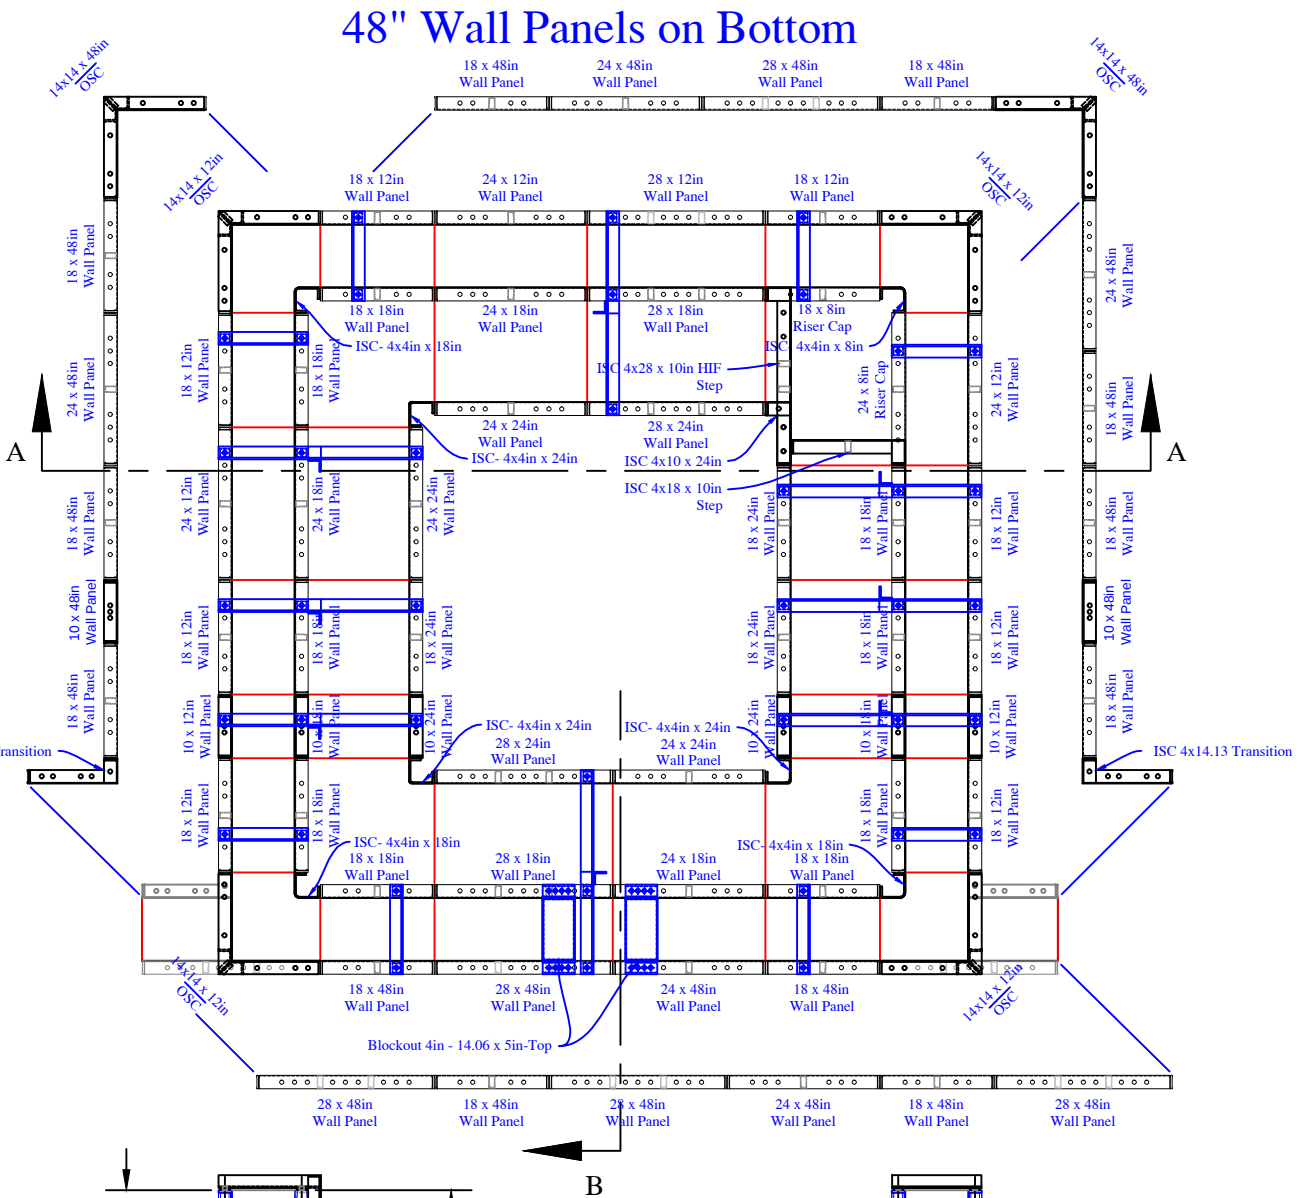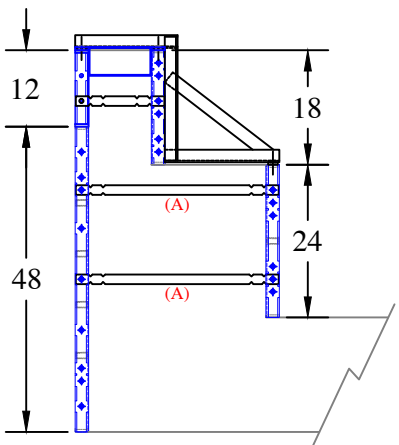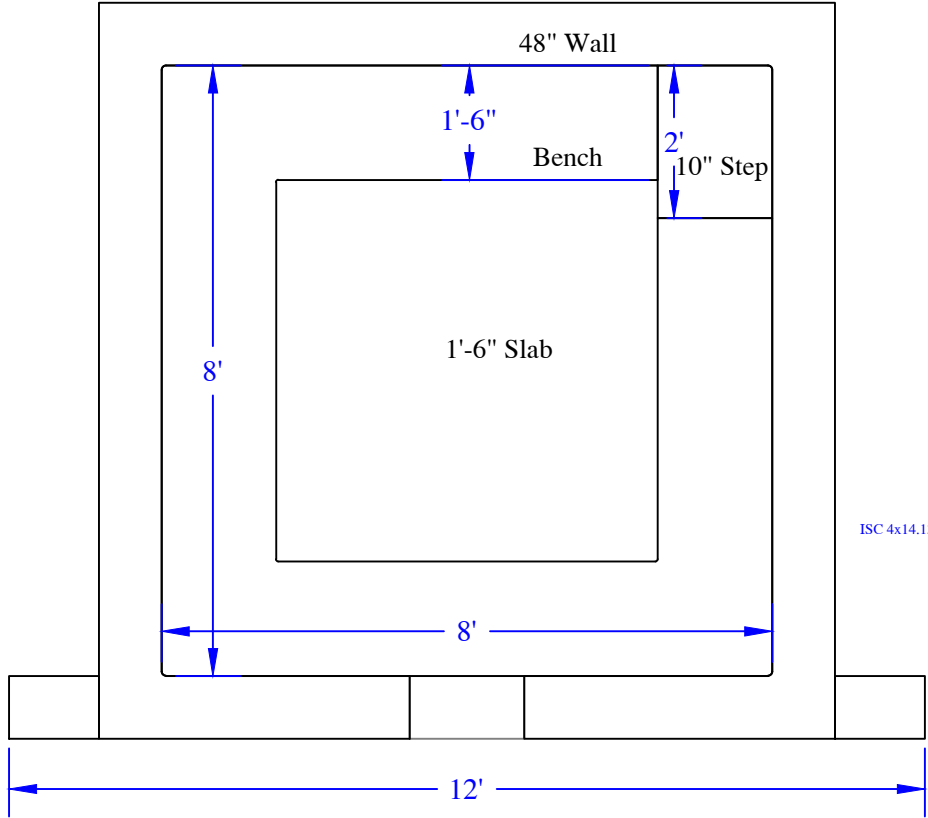

QTY	DESCRIPTION
2	10in x 48in Wall Panel
10	18in x 48in Wall Panel
4	24in x 48in Wall Panel
4	28in x 48in Wall Panel
2	10in x 24in Wall Panel
3	18in x 24in Wall Panel
3	24in x 24in Wall Panel
2	28in x 24in Wall Panel
2	10in x 18in Wall Panel
10	18in x 18in Wall Panel
4	24in x 18in Wall Panel
2	28in x 18in Wall Panel
2	10in x 12in Wall Panel
10	18in x 12in Wall Panel
4	24in x 12in Wall Panel
2	28in x 12in Wall Panel
1	18in x 8in Cap for Risers
1	24in x 8in Cap for Risers
2	4in x 14.125in ISC Transition x 48in
3	4in x 4in ISC x 24in
1	4in x 10in ISC x 24in
3	4in x 4in ISC x 18in
1	4in x 18in ISC x 10in
1	4in x 28in ISC x 10in HIF
1	4in x 4in ISC x 8in
2	14in x 14in OSC x 48in
4	14in x 14in OSC x 12in
2	Blockout 4in - 14 1/16in x 5in

QTY	DESCRIPTION
8	Parapet Brackets - 10in Wall
8	Parapet Bracket - 28in Wall- 18in Bench
4	Wall Leveler - Turnbuckle x 34.5
28	31 15/16" Overall Wall Tie "A"

LEVANT - 8 Rambling Brook Drive

Concrete Yards
- Pool Walls & Steps: 34.5 yards (32.9 exact)