

NODE POINT
MEASUREMENTS

C-D = 17'-10"
C-E = 27'-0"
C-F = 20'-10"
C-G = 17'-10"
C-H = 36'-6"
C-I = 30'-11"

D-E = 15'-6"
D-F = 24'-10"
D-G = 17'-10"
D-H = 18'-10"
D-I = 13'-7"

E-F = 19'-10"
E-G = 33'-2"
E-H = 17'-10"
E-I = 13'-0"


F-G = 36'-4"
F-H = 36'-10"
F-I = 31'-4"

G-H = 33'-3"
G-I = 29'-5"

H-I = 5'-10"

RADI

C = 9'-0" RADIUS
D = 9'-0" RADIUS
E = 8'-0" RADIUS
F = 11'-10" RADIUS
G = 8'-10" RADIUS
H = 9'-10" RADIUS
I = 3'-6" RADIUS (SPA)

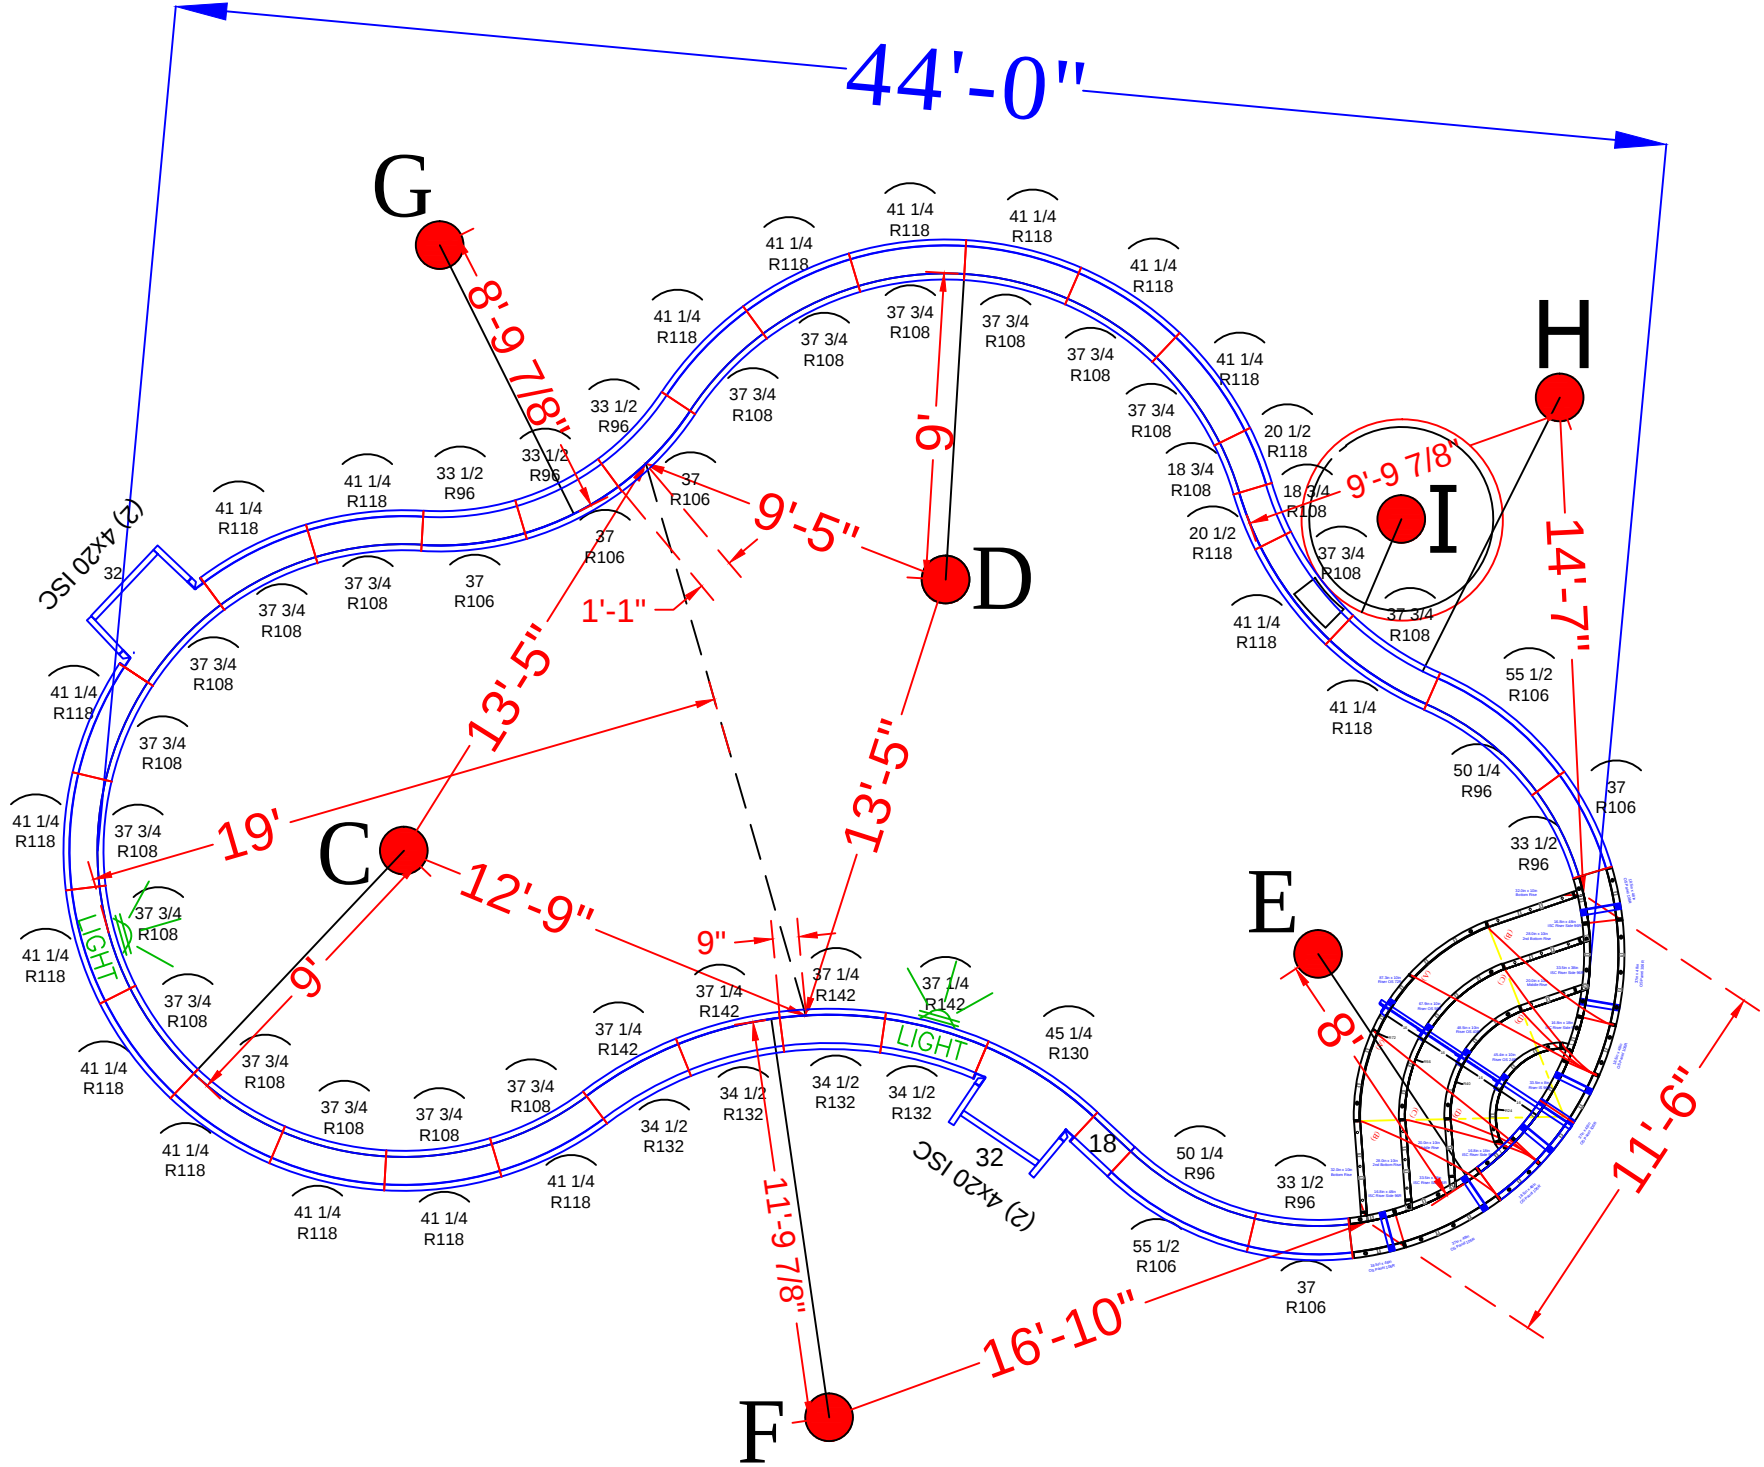

POOL PANEL DESCRIPTIONS

SEE DETAIL PAGE {
SKIMMER SIDES {

SKIMMERS {

QTY.	DESCRIPTION
1	8' Radius Step Assembly
4	4" x 20" x 48" Adj Offset Hinged ISC (Pilaster)
STRAIGHT PANELS	
2	18" x 48" Straight
2	32" x 48" Straight
RADIUS PANELS	
5	33 1/2" x 48" - 96" Radius Panel (Light Panel)
5	37" x 48" - 106" Radius Panel
2	50 1/4" x 48" - 96" Radius Panel
2	55 1/2" x 48" - 106" Radius Panel
2	18 3/4" x 48" - 108" Radius Panel
2	20 1/2" x 48" - 118" Radius Panel
19	37 3/4" x 48" - 108" Radius Panel
18	41 1/4" x 48" - 118" Radius Panel
1	45 1/4" x 48" - 130" Radius Panel
4	34 1/2" x 48" - 132" Radius Panel
4	37 1/4" x 48" - 142" Radius Panel

LEVY - 32 La Valley Drive

18' x 43' - 10" Concrete Wall - Freeform
w/ 11'-6" Vinyl Covered Steps
& 90" Round Fiberglass Spillover Spa
Pool Perimeter = 118' Pool Area = 778 S.F.
Approximate Pool Gallons: 24,400 Gallons

Concrete Yards

- Pool Walls & Sundeck: 19.5 yards (18.6 exact)



PANEL LAYOUT

JOB #: 555238
DATE: 5-22-2017
SCALE: N.T.S.
DRAWN BY: SA

REVISIONS




SEASONAL WORLD
WE BUILD BACKYARDS!

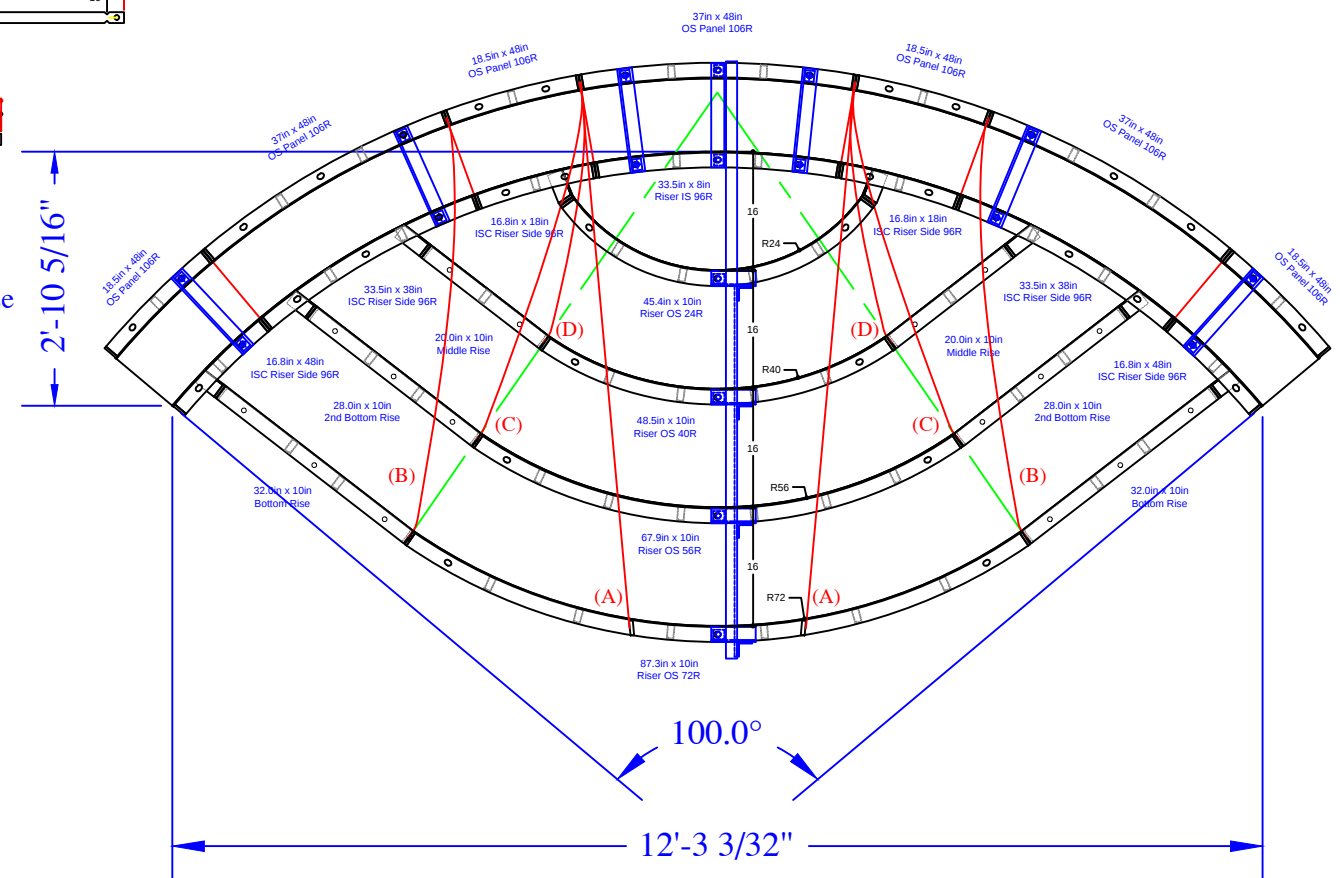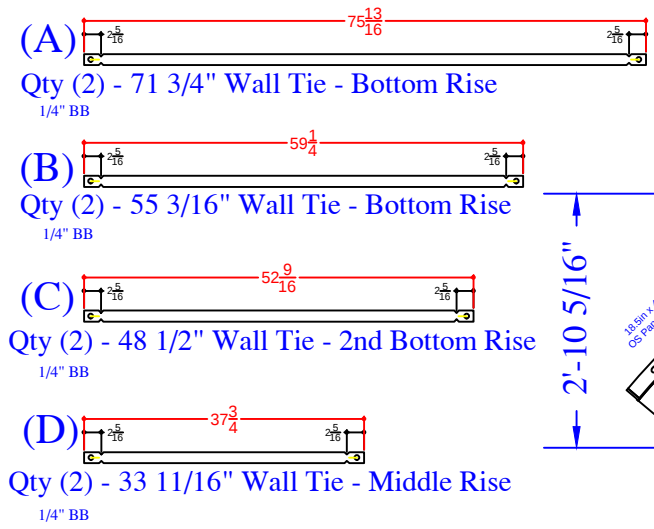

QTY	DESCRIPTION
4	18.5in x 48in OS Panel 106R
3	37in x 48in OS Panel 106R
1	33.5in x 8in Riser IS 96R - Top
2	16.8in x 18in ISC Riser Side IS 96R
2	33.5in x 38in ISC Riser Side IS 96R
2	16.8in x 48in ISC Riser Side IS 96R
2	20in x 10in Riser
2	28in x 10in Riser
2	32in x 10in Riser
1	45.4in x 10in Riser OS 24R- 2nd Top Rise
1	48.5in x 10in Riser OS 40R- Middle Rise
1	67.9in x 10in Riser OS 56R- 2nd Bottom
1	87.3in x 10in Riser OS 72R- Bottom Rise
6	Parapet Brackets - 10in Wall
1	Parapet Brackets - 64in Step
2	71 3/4" Wall Tie "A"- Bottom Rise
2	55 3/16" Wall Tie "B"- Bottom Rise
2	48 1/2" Wall Tie "C"- 2nd Bottom Rise
2	33 11/16" Wall Tie "D"- Middle Rise

*NOTE: Panels are painted red

*NOTE: No Bench attachment panels

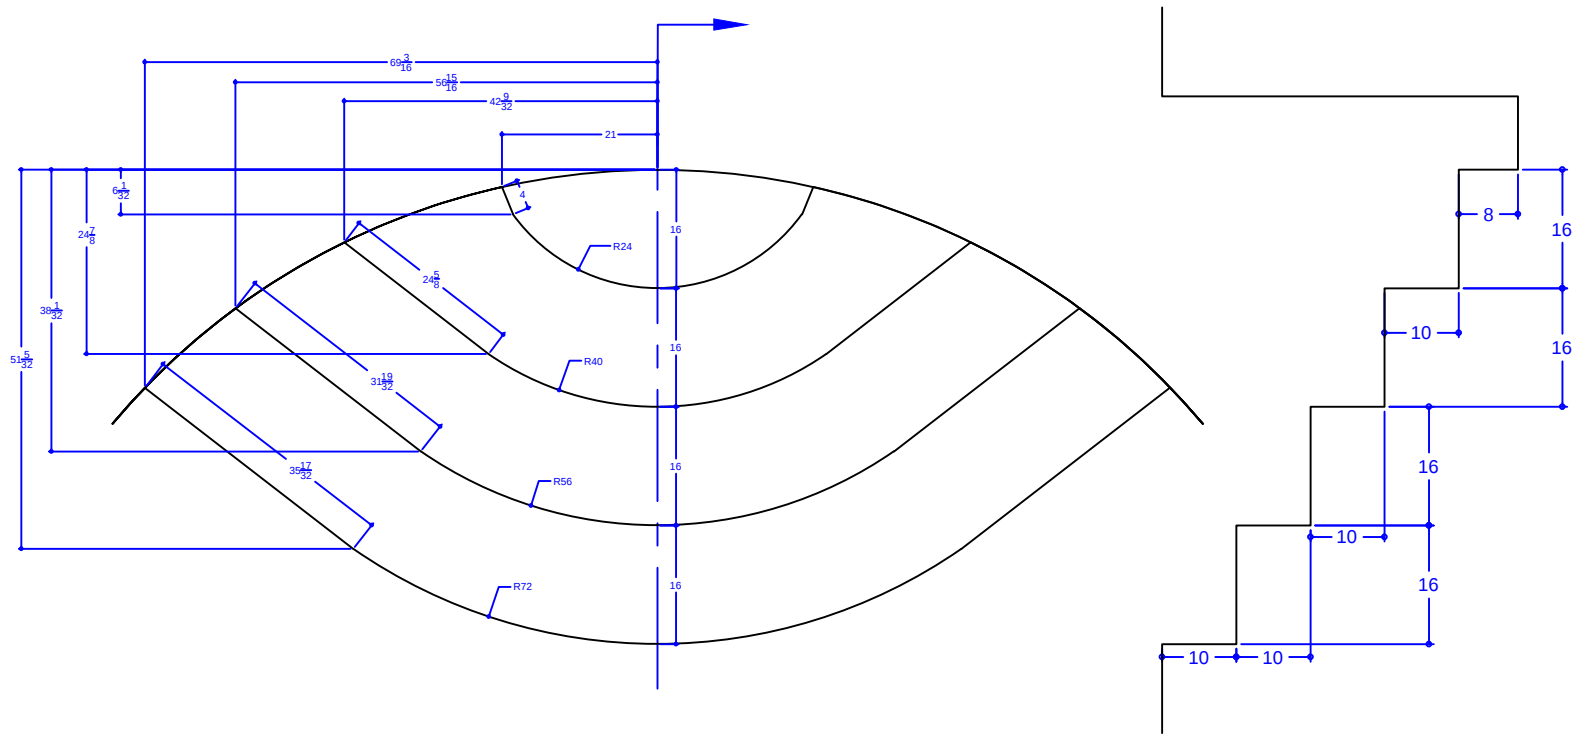

LEVY - 32 La Valley Drive
18' x 43' - 10" Concrete Wall - Freeform
w/ 11'-6" Vinyl Covered Steps
& 90" Round Fiberglass Spillover Spa
Pool Perimeter = 118' Pool Area = 778 S.F.
Approximate Pool Gallons: 24,400 Gallons

Concrete Yards
- Pool Walls & Sundeck: 19.5 yards (18.6 exact)

REVISION/NOTES	SEASONAL WORLD		STEP-DETAIL
	DWG BY: SA		
	DATE: 5-22-17		