

NODE POINTS

- A-B = 10'-0"

A-C = 22'-11"

A-D = 19'-4"

A-E = 21'-9"

A-F = 19'-6"

A-G = 12'-11"

A-H = 7'-10"

A-I = 32'-0"

A-J = 30'-11"
- B-C = 29'-9"

B-D = 23'-8"

B-E = 19'-9"

B-F = 19'-6"

B-G = 15'-9"

B-H = 17'-6"

B-I = 36'-1"

B-J = 32'-4"
- C-D = 8'-9"

C-E = 22'-2"

C-F = 18'-0"

C-G = 15'-3"

C-H = 16'-10"

C-I = 12'-10"

C-J = 17'-11"
- D-E = 13'-5"

D-F = 9'-3"

D-G = 7'-11"

D-H = 16'-1"

D-I = 12'-10"

D-J = 12'-10"
- E-F = 4'-3"

E-G = 10'-8"

E-H = 23'-5"

E-I = 21'-0"

E-J = 14'-3"
- F-G = 7'-3"

F-H = 20'-0"

F-I = 18'-2"

F-J = 12'-10"
- G-H = 12'-10"

G-I = 20'-5"

G-J = 18'-0"
- H-I = 27'-11"

H-J = 28'-10"
- I-J = 8'-11"

RADII

- C = 8' RADIUS

D = 8' RADIUS

E = 4' RADIUS


F = 8' RADIUS

G = 4' RADIUS

H = 8'-10" RADIUS

I = 4'-10" RADIUS

J = 4'-10" RADIUS

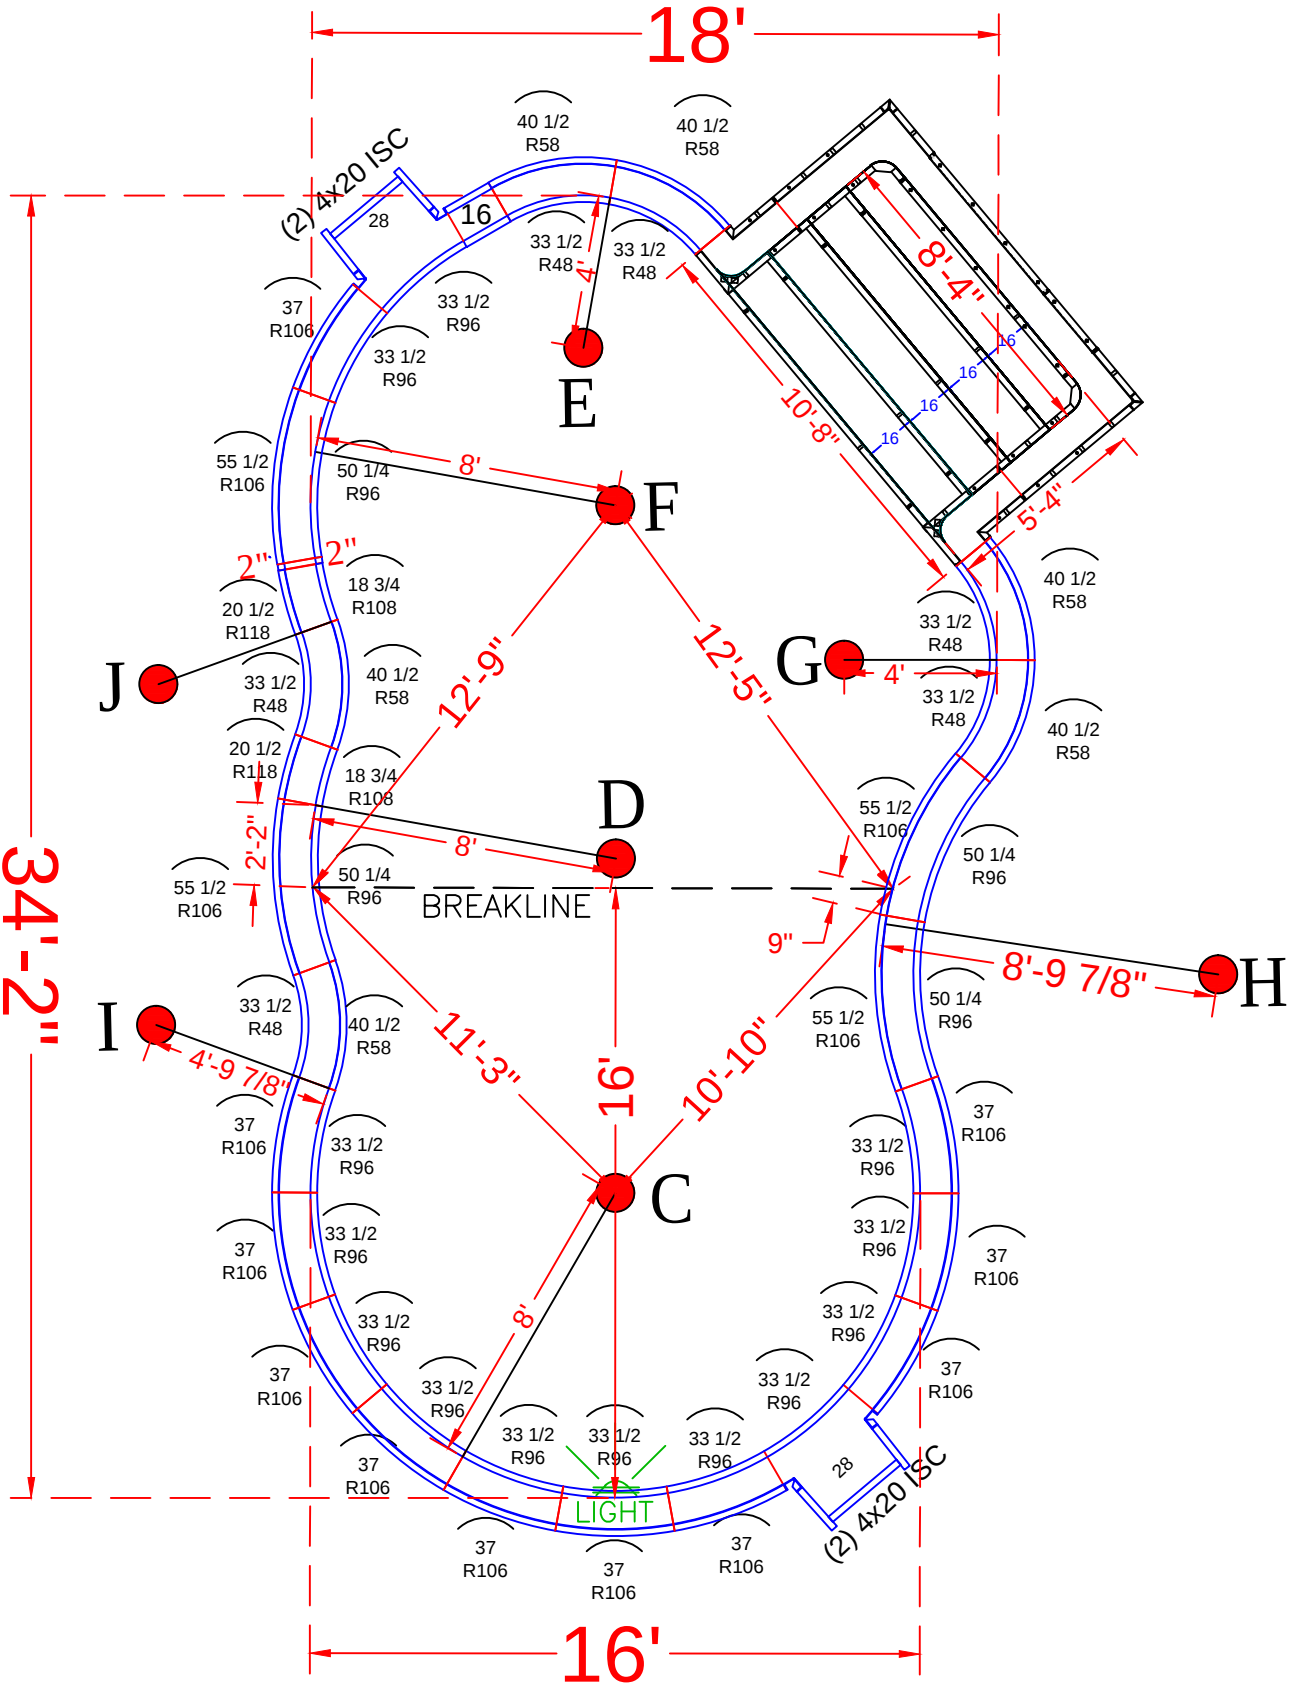

POOL PANEL DESCRIPTIONS

QTY.	DESCRIPTION
1	8'-4" x 5'-4" x 48" Step Assembly w/ 6" Radius
4	4" x 20" x 48" Adj Offset Hinged ISC (Pilaster)
Straight Panels	
2	2" x 48" Panel
2	16" x 48" Panel
2	28" x 48" Panel
Radius Panels	
6	33 1/2" x 48" 48" Radius Panel
6	40 1/2" x 48" 58" Radius Panel
13	33 1/2" x 48" 96" Radius Panel
11	37" x 48" 106" Radius Panel
4	50 1/4" x 48" 96" Radius IS Panel
4	55 1/2" x 48" 106" Radius OS Panel
2	18 3/4" x 48" 108" Radius IS Panel
2	20 1/2" x 48" 118" Radius OS Panel

See Detail Page {
Skimmer Sides {

Skimmer {

LIBRETTO - 43 Pine Avenue

18' x 35' - 10" Concrete Wall - Aspen
w/ 8'-4" x 5'-4" Vinyl Covered Step
Pool Perimeter = 97'
Pool Area = 518 S. F.
Approximate Gallons of Pool: 16,575 Gallons

Concrete Yards

- Pool Walls & Steps: 17.5 yards (16.56 exact)



PANEL LAYOUT

JOB #: 555198
DATE: 4-6-2017
DRAWN BY: SA


REVISIONS




SEASONAL WORLD
WE BUILD BACKYARDS!

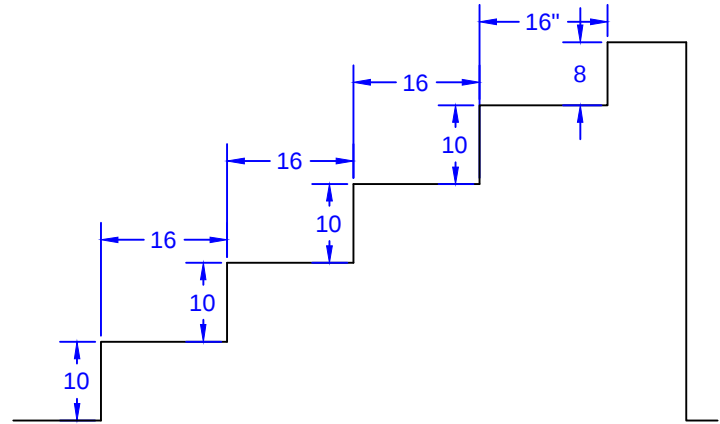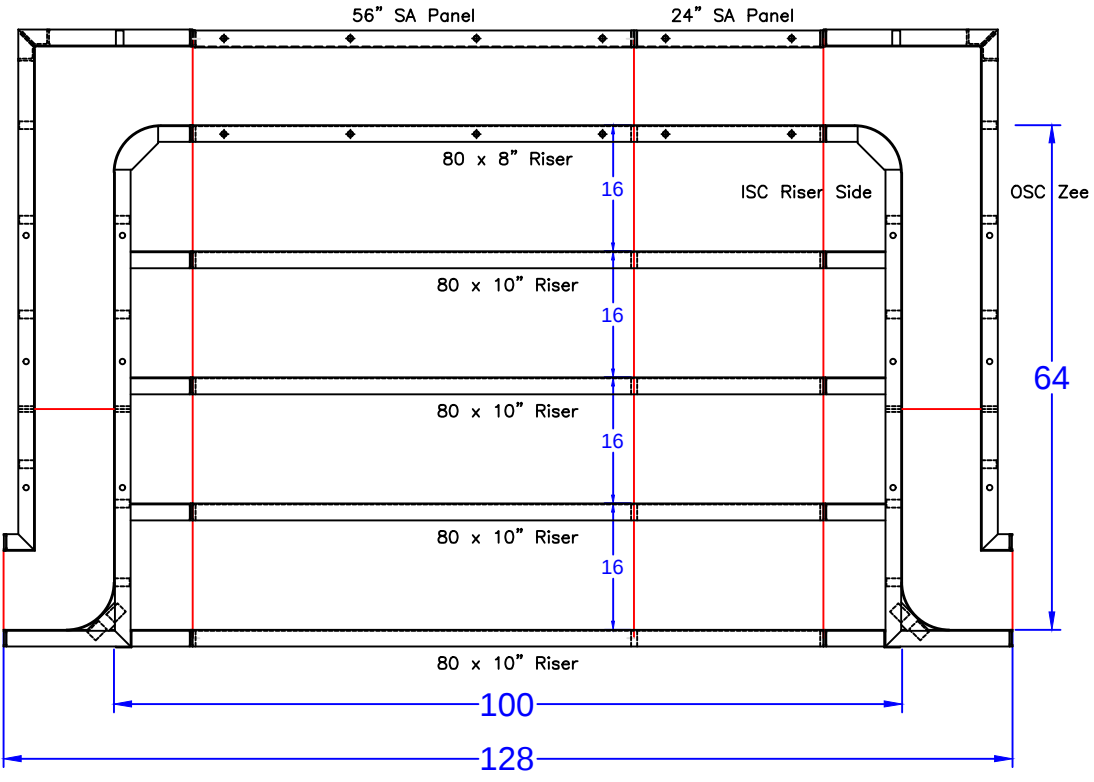

STEP TIES:

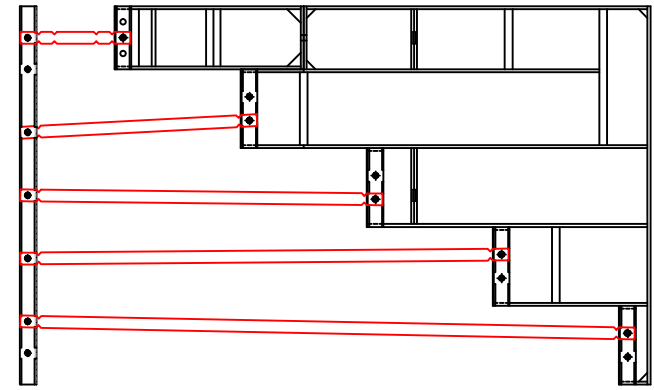

8'-4" x 5'-4" Outside End Step - 6" Radius Corners

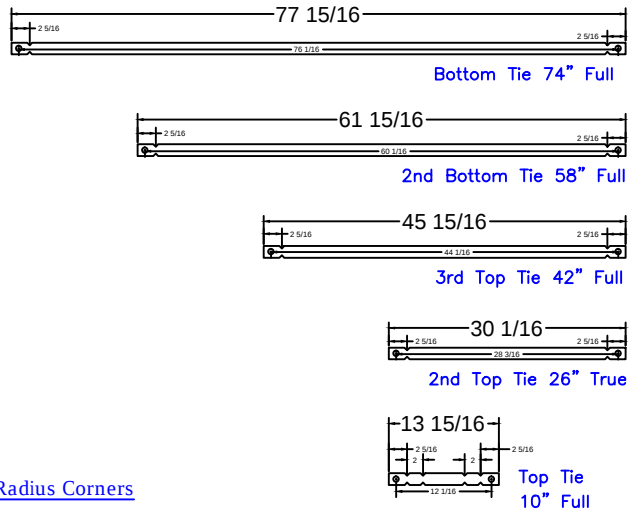

8'-4" Step
Qty(4)

Qty(2)

Qty(2)

Qty(2)

Qty(12)

STEP PANEL DESCRIPTIONS

QTY.	DESCRIPTION
4	80 x 10 Risers
1	80 x 8 Top Riser
1	24 x 48 SA Panel
1	56 x 48 SA Panel-Back Wall
2	4 x 64 x 20 x 48 OSC Zee Panel
2	10 x 64 x 14 x 48 ISC Riser Sides

LIBRETTO - 43 Pine Avenue
18' x 35' - 10" Concrete Wall - Aspen
w/ 8'-4" x 5'-4" Vinyl Covered Step
Pool Perimeter = 97'
Pool Area = 518 S. F.
Approximate Gallons of Pool: 16,575 Gallons

Concrete Yards
- Pool Walls & Steps: 17.5 yards (16.56 exact)

STEP DETAIL			
JOB #: 555198			
DATE: 4-6-2017			
SCALE: 1' = 1/2 "			
DRAWN BY: SA			

SEASONAL WORLD
WE BUILD BACKYARDS!