


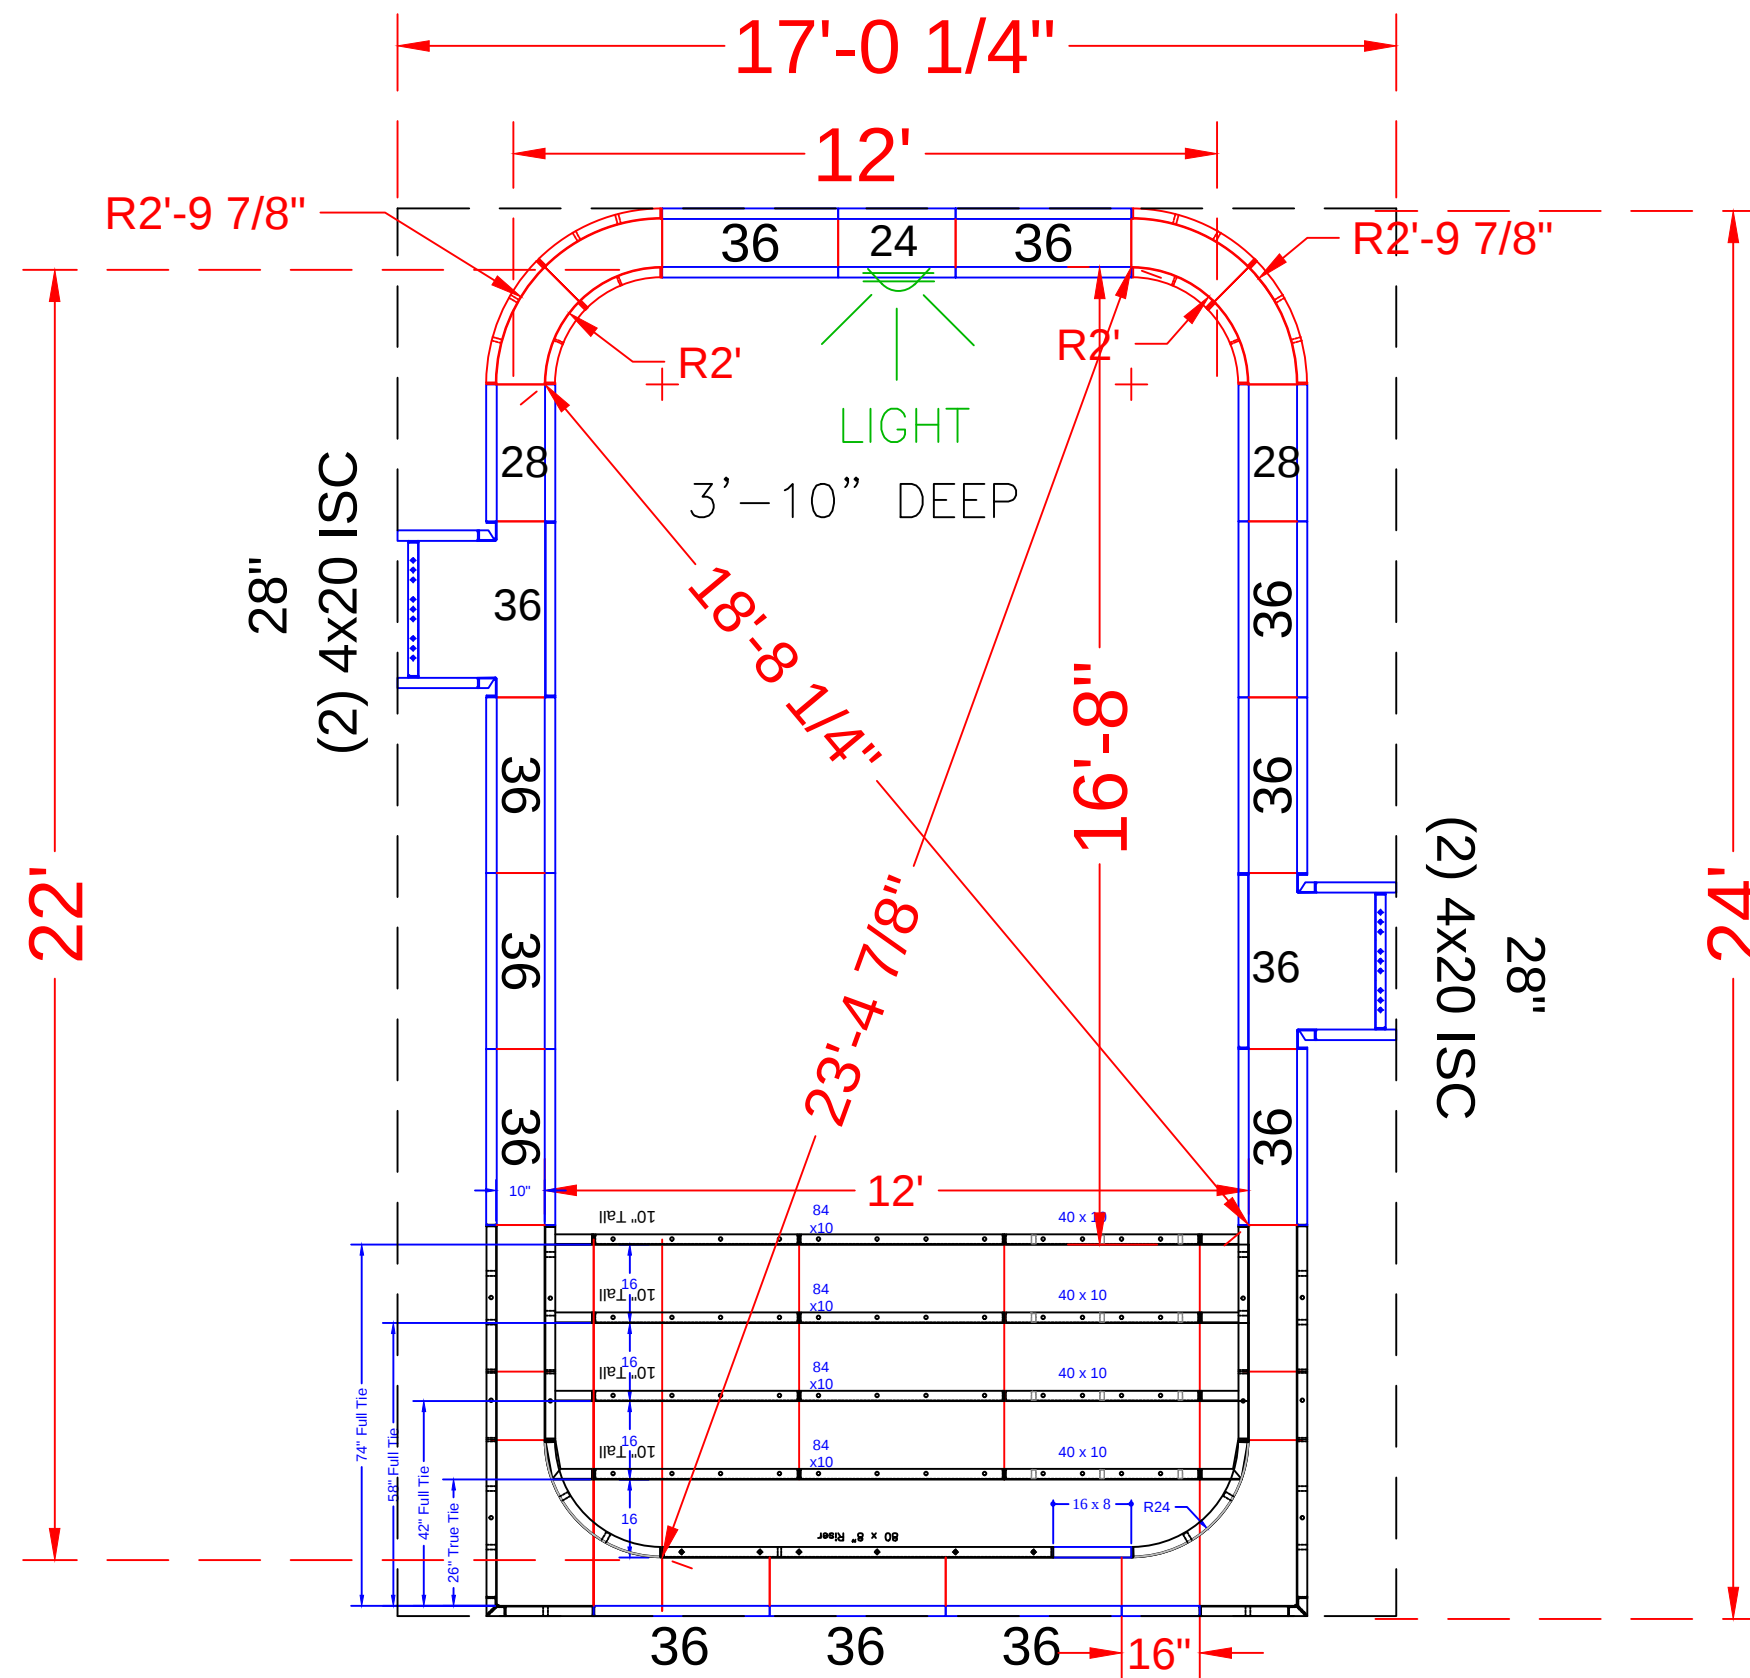

POOL PANEL DESCRIPTIONS	
QTY.	DESCRIPTION
Straight Panels	
1	12' Wide Step Assembly w/ 2' Radius
2	24" x 48" Straight (Light Panel)
Radius Panels	
4	18 1/4 x 48" 24" Radius 45° Inside Corners-SA
4	26 x 48" 34" Radius 45° Outside Corners-SA

See Detail Page {

Skimmers Sides {

LICITRA - 212 Conover Road

12' x 22' - 10" Concrete Wall - Rectangle

w/ 12' Wide Vinyl Covered Step

Pool Perimeter = 65'

Pool Area = 261 S. F.

Approximate Gallons of Pool: 6,860 Gallons

Concrete Yards

- Pool Walls & Steps: 16 yards (15.06 exact)

PANEL LAYOUT

JOB #: 500291

DATE: 08-21-2013


SCALE: 1' = 1/8 "

DRAWN BY: SA & LH


REVISIONS		




SEASONAL WORLD
WE BUILD BACKYARDS!

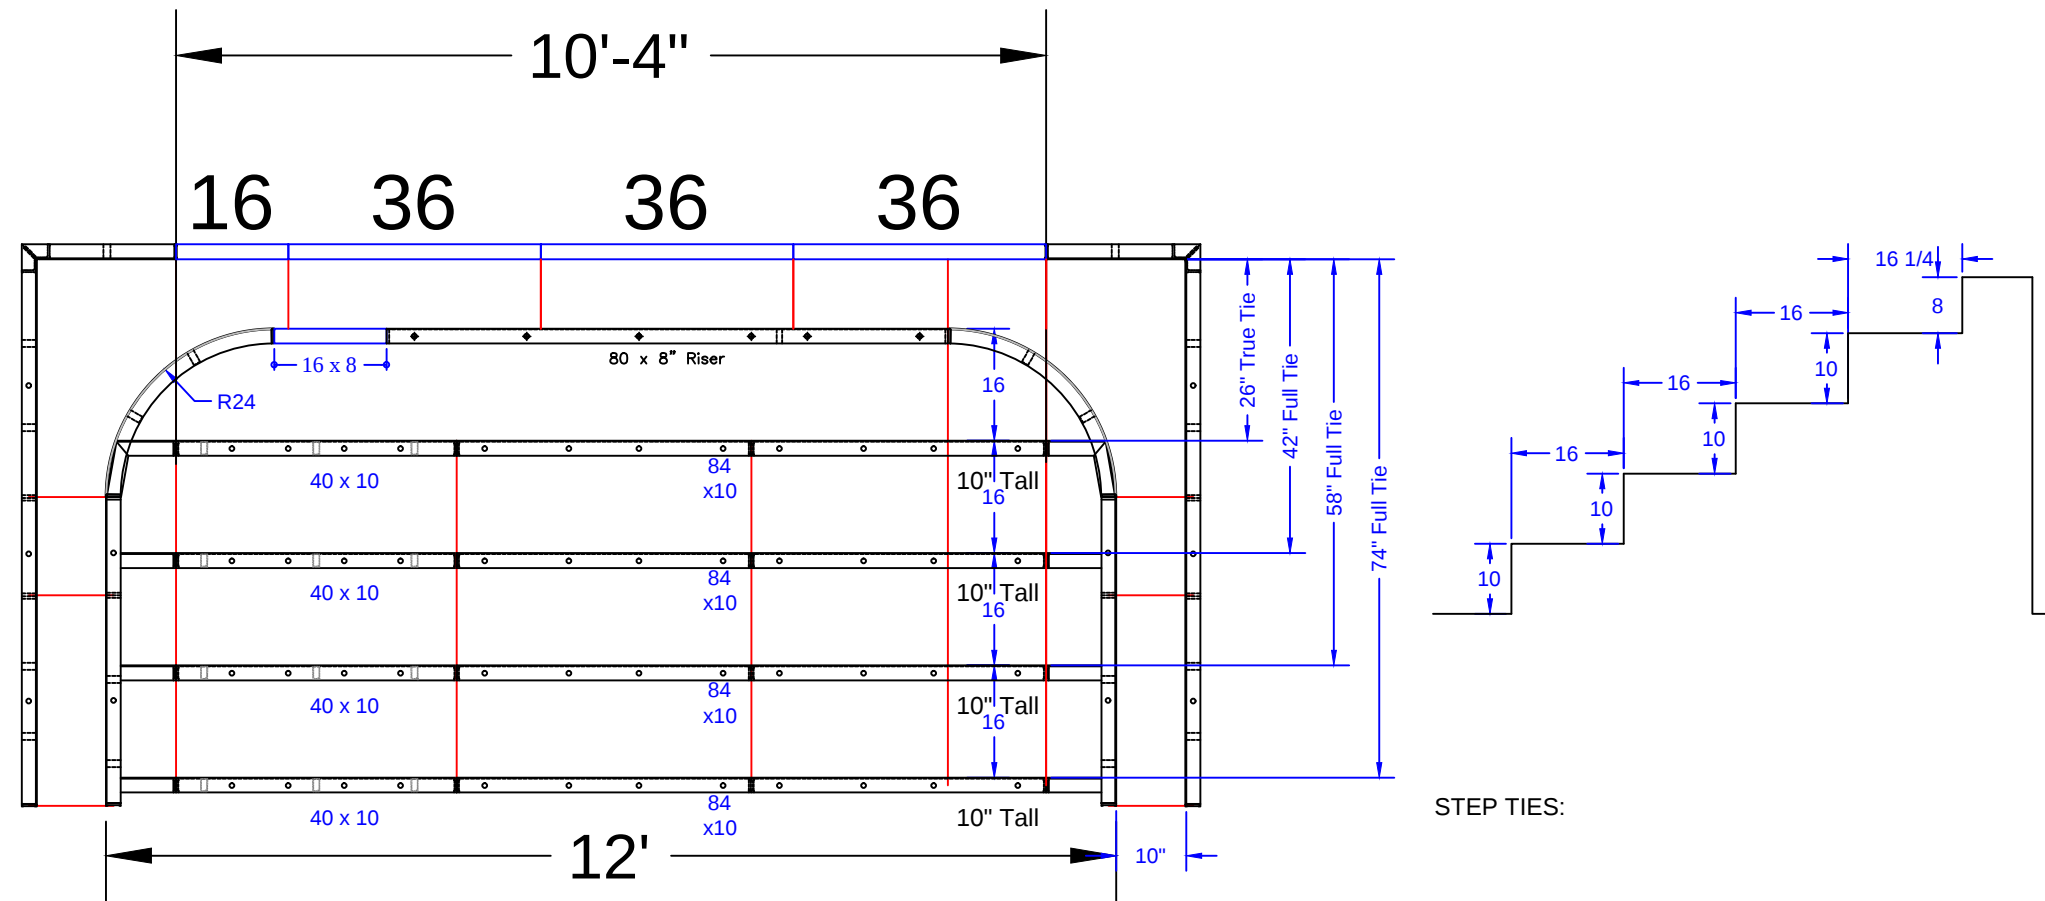

STEP TIES:

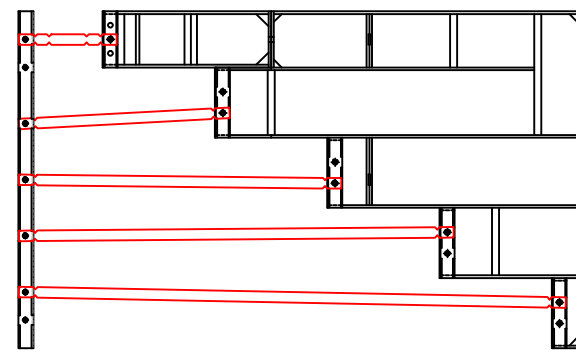

8'-4" Outside End Step - 24"R Corners

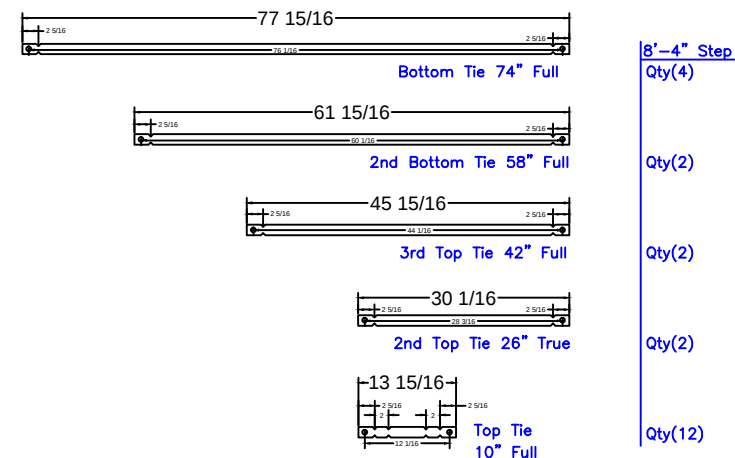

LICITRA - 212 Conover Road

12' x 22' - 10" Concrete Wall - Rectangle
w/ 12' Wide Vinyl Covered Step

Pool Perimeter = 65'

Pool Area = 261 S. F.

Approximate Gallons of Pool: 6,860 Gallons

Concrete Yards

- Pool Walls & Steps: 16 yards (15.06 exact)

STEP PANEL DESCRIPTIONS

PAGE	QTY.	DESCRIPTION
OES 8.1	2	20 x 78 Outside Corner x 48
OES 8.2	2	10 x 52 ISC Riser Side x 48
OES 8.3	2	38 x 8 - 24" Radius ISC Top Step Riser
OES 8.5	4	84 x 10 Step Riser
	4	40 x 10 Step Riser (from radius sundeck assembly)
	1	80 x 8 Step Riser (from 8-4" Side Step w/6" radius corners)
	1	16 x 8 Step Riser (from Rectangle Sundeck assembly)

STEP DETAIL

JOB #: 500291
DATE: 08-21-2013
SCALE: 1' = 1/2 "
DRAWN BY: SA & LH



SEASONAL WORLD
WE BUILD BACKYARDS!