


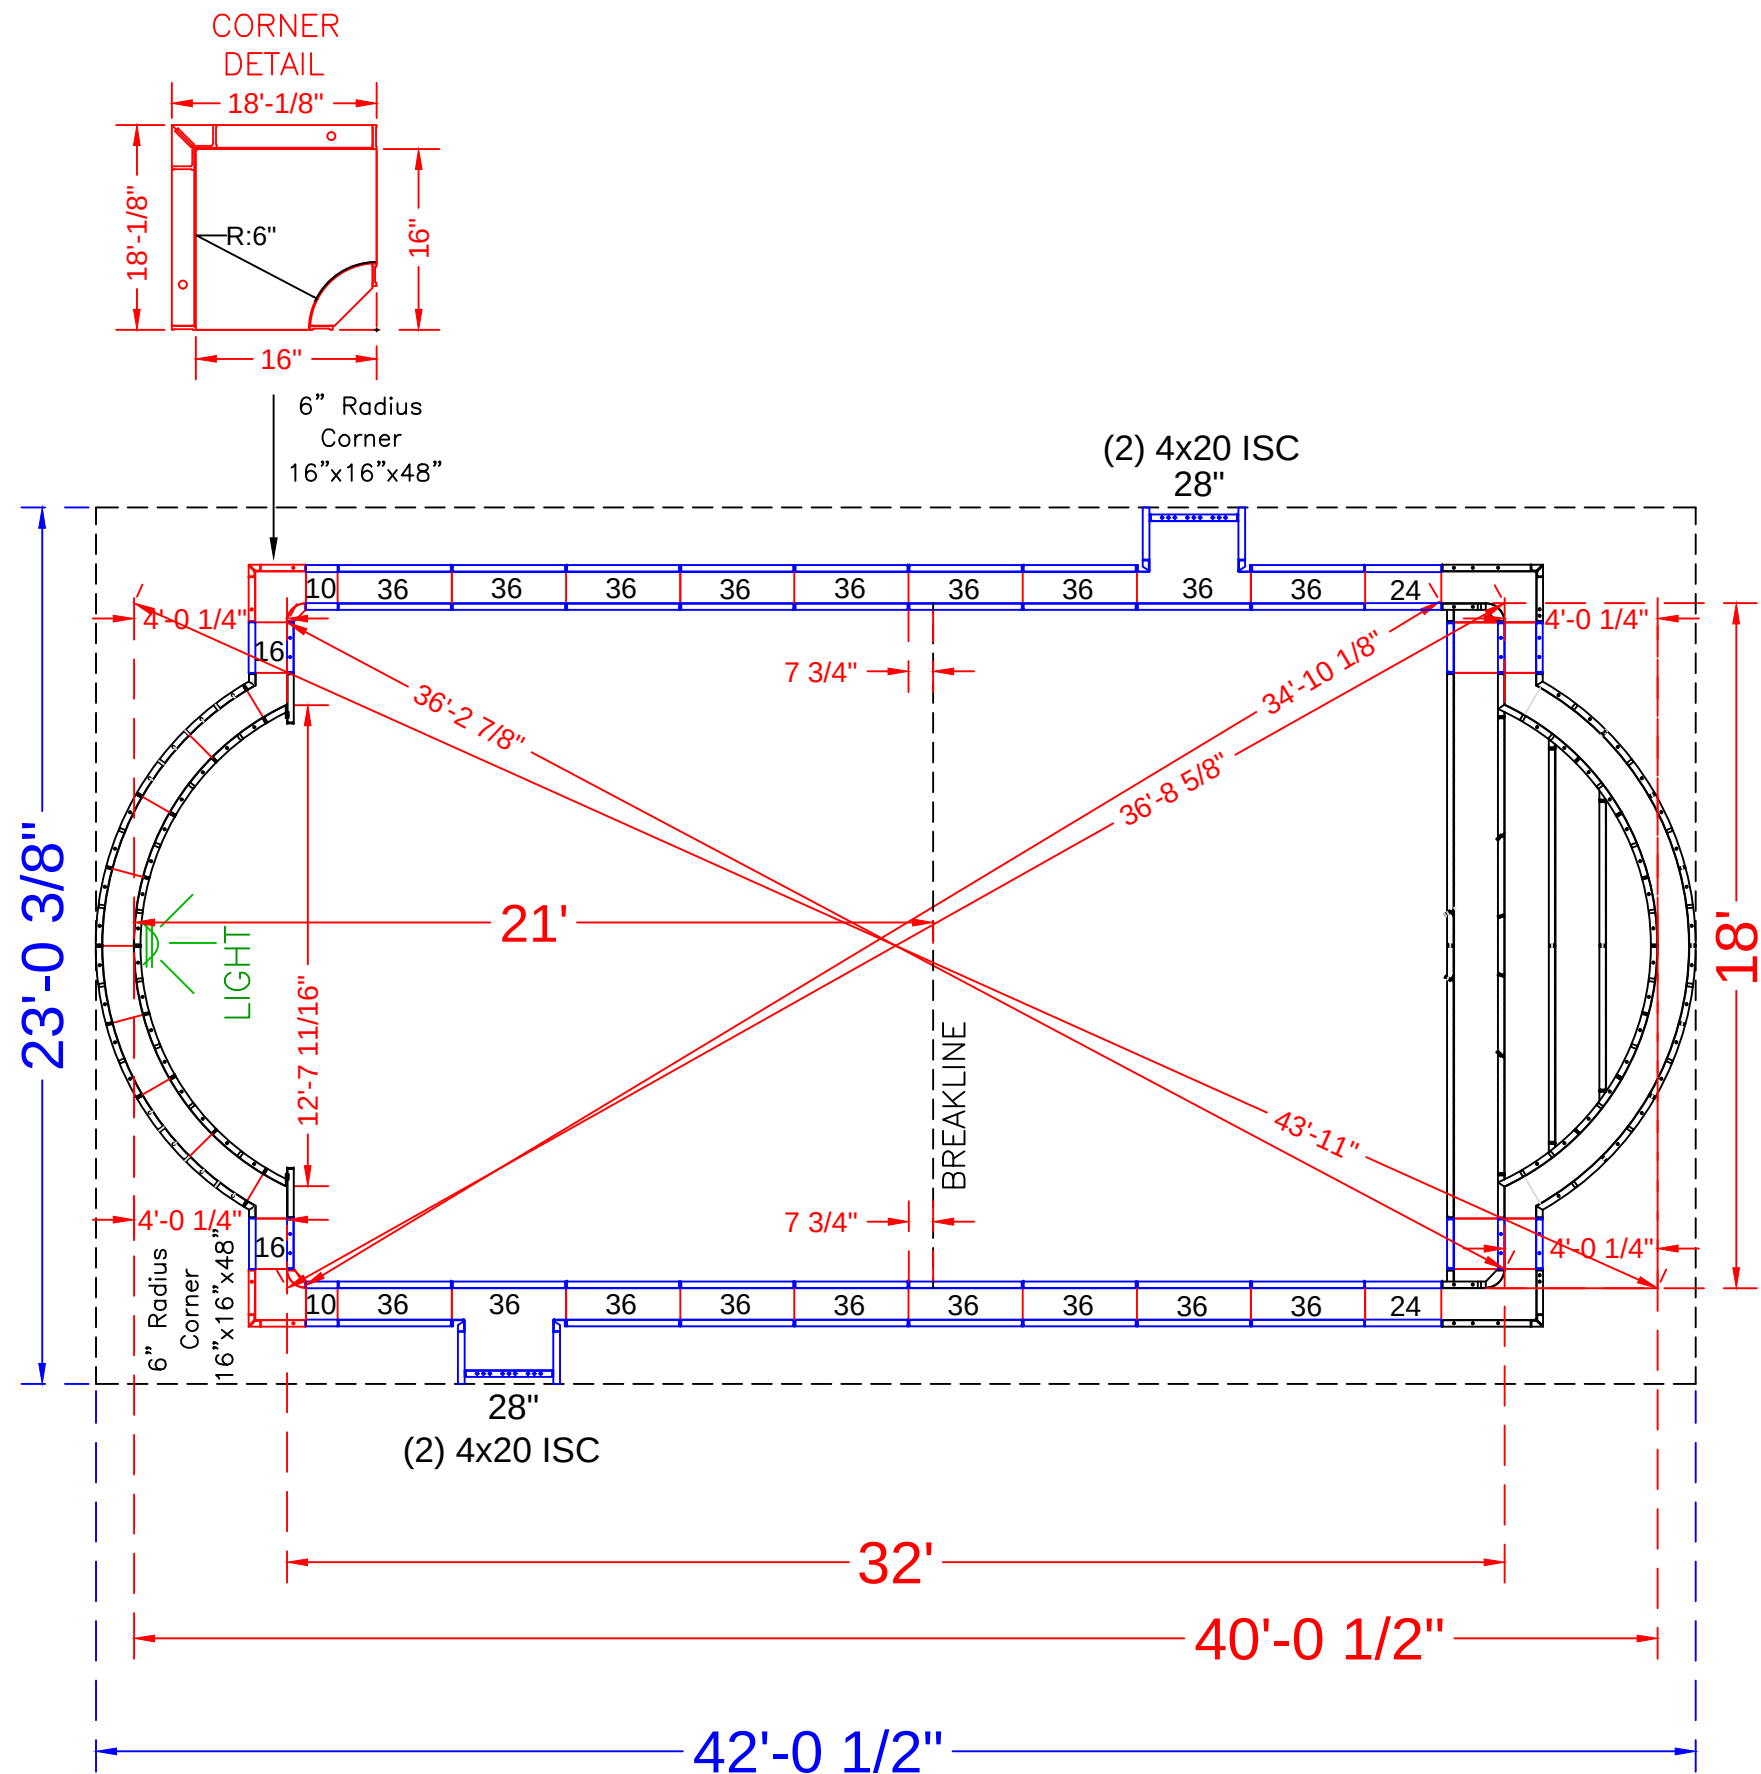

NOTE: SEE CONSTRUCTION PLAN FOR POOL LOCATION

POOL PANEL DESCRIPTIONS


SEE DETAIL PAGE {

SKIMMER SIDES {

SKIMMERS {

QTY.	DESCRIPTION
1	18' Wide Roman End Step Assembly
2	16" x 16" x 48" w/ Outside Corner-SA (6" Radius)
4	4" x 20" x 48" Adj Offset Hinged ISC (Plaster)
STRAIGHT PANELS	
4	10" x 48" Panel
4	24" x 48" Panel
8	16" x 48" Panel *include 2 on step page (8 total)
2	28" x 48" Panel
34	36" x 48" Panel

QTY.	RADIUS PANEL DESCRIPTION
2	49" x 48" 94" Radius Outside Panel
2	44" x 48" 84" Radius Inside Panel
2	51" x 48" 84" Radius Inside Panel
2	50 1/2" x 4" x 48" 94" Radius Outside Panel

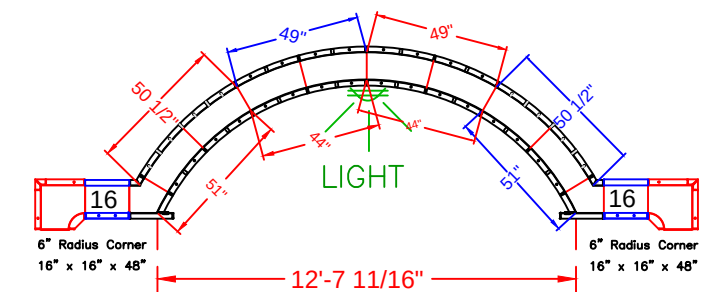

LIGUORI - 7 Brandywine Court

18' x 40' - 10" Concrete Wall
 Double Roman End
 w/ 18' Wide Roman End Vinyl Covered Steps
 Pool Perimeter = 106'
 Pool Area = 649 S. F.
 Approximate Gallons of Pool: 21,600 Gallons

Concrete Yards


- Pool Walls & Steps: 19 yards (18.15 exact)

PANEL LAYOUT

JOB #: 555225
 DATE: 5-1-2017
 DRAWN BY: SA

REVISIONS		



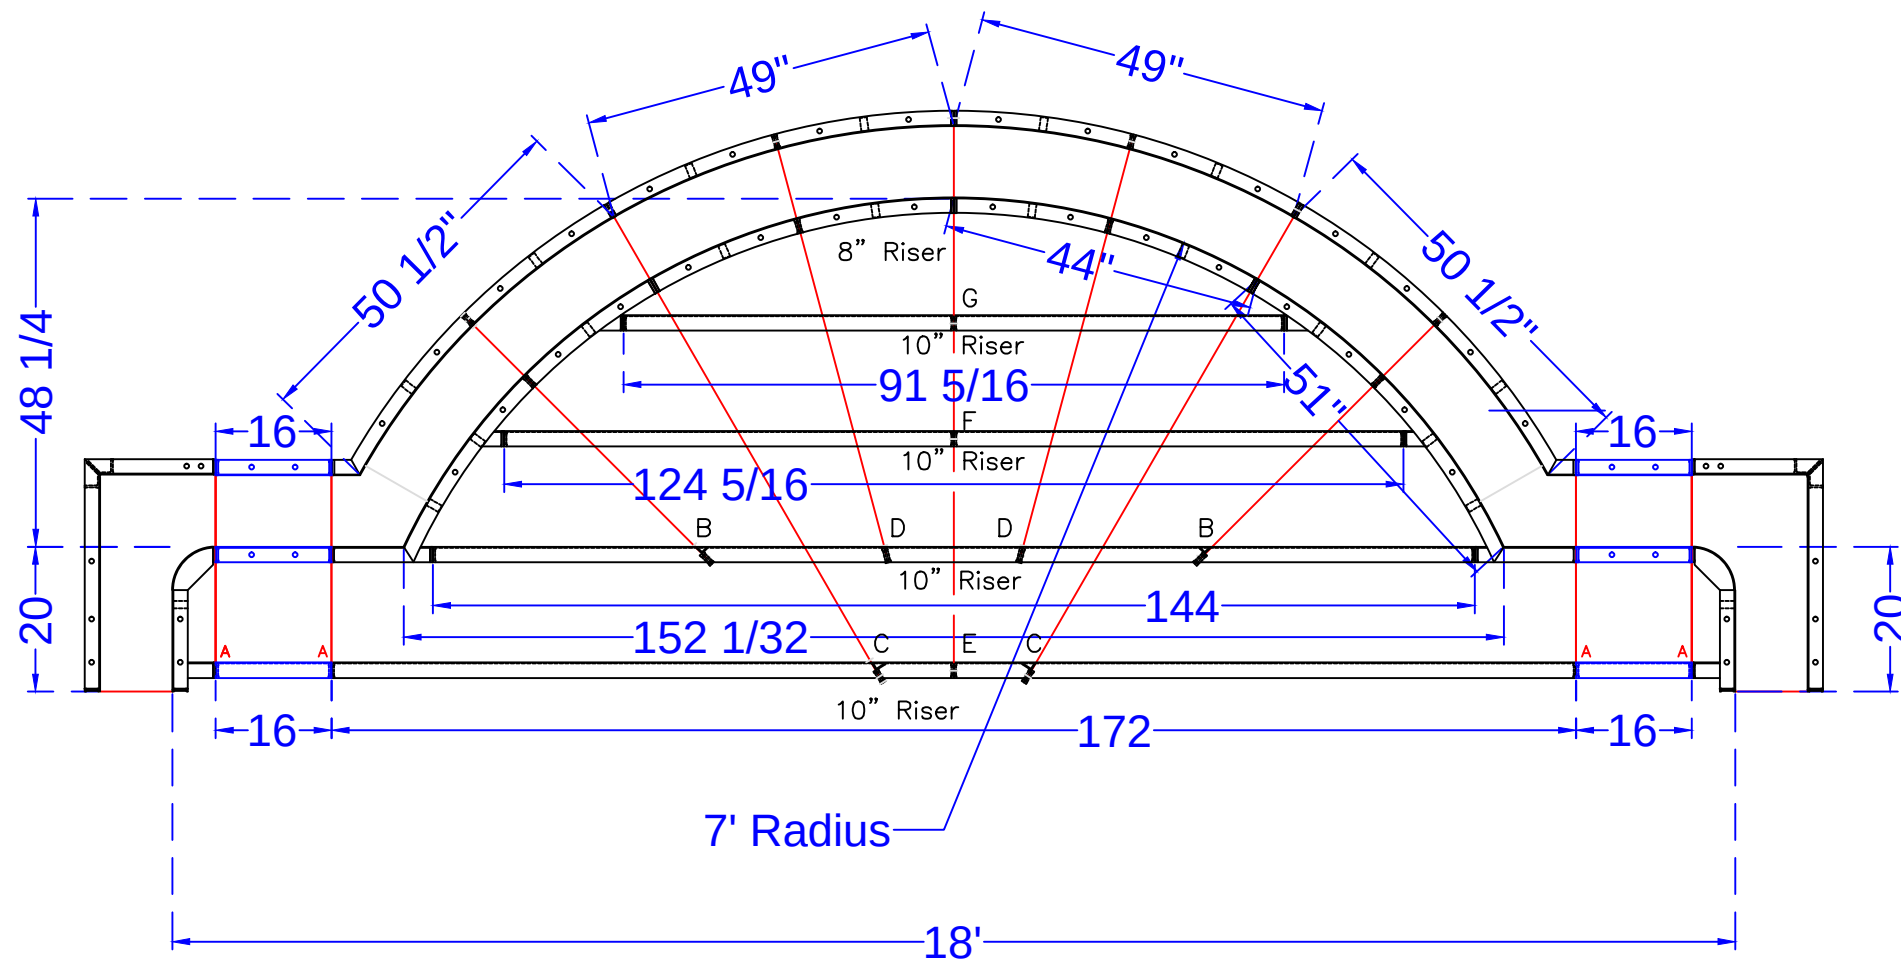


STEP PANEL DESCRIPTIONS

7' RADIUS ROMAN END STEP W/ 8" AND 10" RISERS	
QTY.	DESCRIPTION
2	6x20 x 48 ISC Riser Side
2	16x30 x 48 OSC Form
2	51 x 4 x 38 - 84" Radius ISC Zee Riser Side
2	50 1/2 x 4 x 48 - 94" Radius OS Panel
2	44 x 8 - 84" Radius IS Panel Top Riser
2	49 x 48 - 94" Radius OS Panel
3	Risers - Top Center (1)91 5/16, (2)62 5/32
3	Risers - Bottom Center (1)144, (2)86
2	Risers - Bottom Outer Edge
2	16 x 48 SA Panel
2	16 x 38 SA Panel
2	16 x 10 SA Panel

18' ROMAN END STEP - TIES

Qty (4) Bottom Sides 26" Full Tie	$29 \frac{5}{16}$ (A)
Qty (2) 2nd Bottom Sides 43 5/16" Tie	$48 \frac{11}{16}$ (B)
Qty (2) Bottom Middle 71 1/16" Tie	$76 \frac{9}{32}$ (C)
Qty (2) 2nd Bottom Middle 56 7/8" Tie	$61 \frac{3}{32}$ (D)
Qty (2) Bottom Center 74 1/8" Tie	$78 \frac{1}{4}$ (E)
Qty (1) 2nd Top Center 42 1/8" Tie	$46 \frac{1}{4}$ (F)
Qty (1) Top Center 26 1/8" Tie	$30 \frac{1}{4}$ (G)

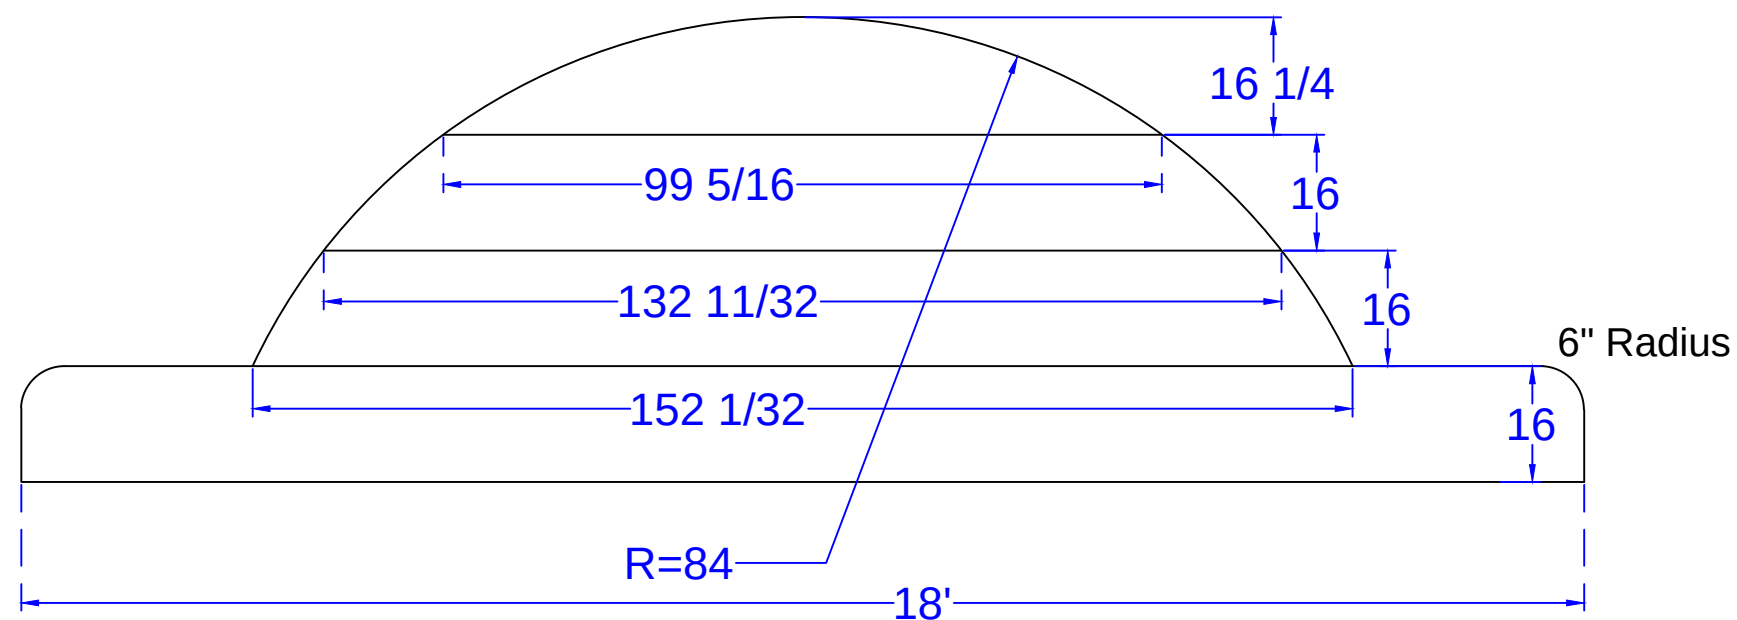

LIGUORI - 7 Brandywine Court

18' x 40' - 10" Concrete Wall

Double Roman End

w/ 18' Wide Roman End Vinyl Covered Steps

Pool Perimeter = 106'

Pool Area = 649 S. F.

Approximate Gallons of Pool: 21,600 Gallons

Concrete Yards

- Pool Walls & Steps: 19 yards (18.15 exact)

STEP DETAIL

JOB #: 555225
DATE: 5-1-2017
DRAWN BY: SA



SEASONAL WORLD
WE BUILD BACKYARDS!