

NODE POINT MEASUREMENTS


A-B= 50'-0"	F-G= 11'-5"
A-C= 19'-9"	F-H= 27'-9"
A-D= 44'-4"	F-I= 36'-5"
A-E= 47'-11"	F-J= 27'-8"
A-F= 54'-1"	F-K= 15'-10"
A-G= 45'-7"	F-L= 27'-7"
A-H= 30'-10"	F-M= 8'-10"
A-I= 33'-0"	F-N= 15'-9"
A-J= 39'-6"	
A-K= 68'-4"	
A-L= 54'-10"	G-H= 16'-10"
A-M= 56'-1"	G-I= 35'-0"
A-N= 63'-1"	G-J= 28'-5"
	G-K= 22'-10"
B-C= 40'-11"	G-L= 33'-10"
B-D= 34'-1"	G-M= 18'-9"
B-E= 24'-0"	G-N= 26'-7"
B-F= 27'-10"	
B-G= 18'-9"	H-I= 33'-0"
B-H= 20'-3"	H-J= 31'-1"
B-I= 50'-6"	H-K= 39'-3"
B-J= 45'-9"	H-L= 42'-6"
B-K= 30'-6"	H-M= 33'-3"
B-L= 52'-7"	H-N= 41'-3"
B-M= 36'-5"	I-J= 9'-9"
B-N= 43'-7"	I-K= 52'-2"
	I-L= 23'-6"
C-D= 21'-1"	I-M= 33'-2"
C-E= 30'-11"	I-N= 37'-5"
C-F= 35'-6"	J-K= 43'-2"
C-G= 29'-5"	J-L= 15'-4"
C-H= 20'-10"	J-M= 23'-7"
C-I= 15'-2"	J-N= 27'-8"
C-J= 20'-1"	
C-K= 50'-10"	K-L= 40'-1"
C-L= 34'-5"	K-M= 20'-9"
C-M= 36'-0"	K-N= 22'-8"
C-N= 42'-7"	
D-E= 11'-5"	L-M= 19'-7"
D-F= 13'-7"	L-N= 18'-10"
D-G= 15'-6"	M-N= 8'-0"
D-H= 24'-7"	
D-I= 22'-9"	
D-J= 14'-2"	
D-K= 29'-5"	
D-L= 18'-10"	
D-M= 11'-11"	
D-N= 18'-10"	
E-F= 6'-6"	
E-G= 5'-8"	
E-H= 21'-3"	
E-I= 33'-0"	
E-J= 25'-4"	
E-K= 20'-10"	
E-L= 28'-10"	
E-M= 31'-1"	
E-N= 20'-11"	

RADII

C = 10' RADIUS
D = 8' RADIUS
E = 11' RADIUS
F = 6' RADIUS
G = 6' RADIUS
H = 10'-10" RADIUS
I = 5'-4" RADIUS
J = 4' RADIUS
K = 9'-10" RADIUS
L = 10'-10" RADIUS
M = 2'-10" RADIUS
N = 10'-10" RADIUS

POOL PANEL DESCRIPTIONS

QTY.	DESCRIPTION
1	10' Radius Sundek / Step Assembly
1	10' Swimout
1	9' Round Spa Assembly
4	4" x 20" x 48" Adj Offset Hinged ISC (Pilaster)
	STRAIGHT PANELS
2	8" x 48" Straight
2	12" x 48" Straight
1	28" x 48" Straight
3	32" x 48" Straight
	RADIUS PANELS
2	33 1/2" x 48" - 48" Radius Panel
2	40 1/2" x 48" - 58" Radius Panel
2	45 1/4" x 48" - 72" IS Radius Panel
2	51 1/2" x 48" - 82" OS Radius Panel
3	33 1/2" x 48" - 96" IS Radius Panel
3	37" x 48" - 106" OS Radius Panel
2	18 3/4" x 48" 108" Radius OS Panel
2	20 1/2" x 48" 118" Radius IS Panel
2	37 3/4" x 48" - 108" Radius Panel
8	42" x 48" - 120" Radius Panel
9	45 1/4" x 48" - 130" Radius Panel
5	34 1/2" x 48" - 132" Radius Panel
4	37 1/4" x 48" - 142" Radius Panel

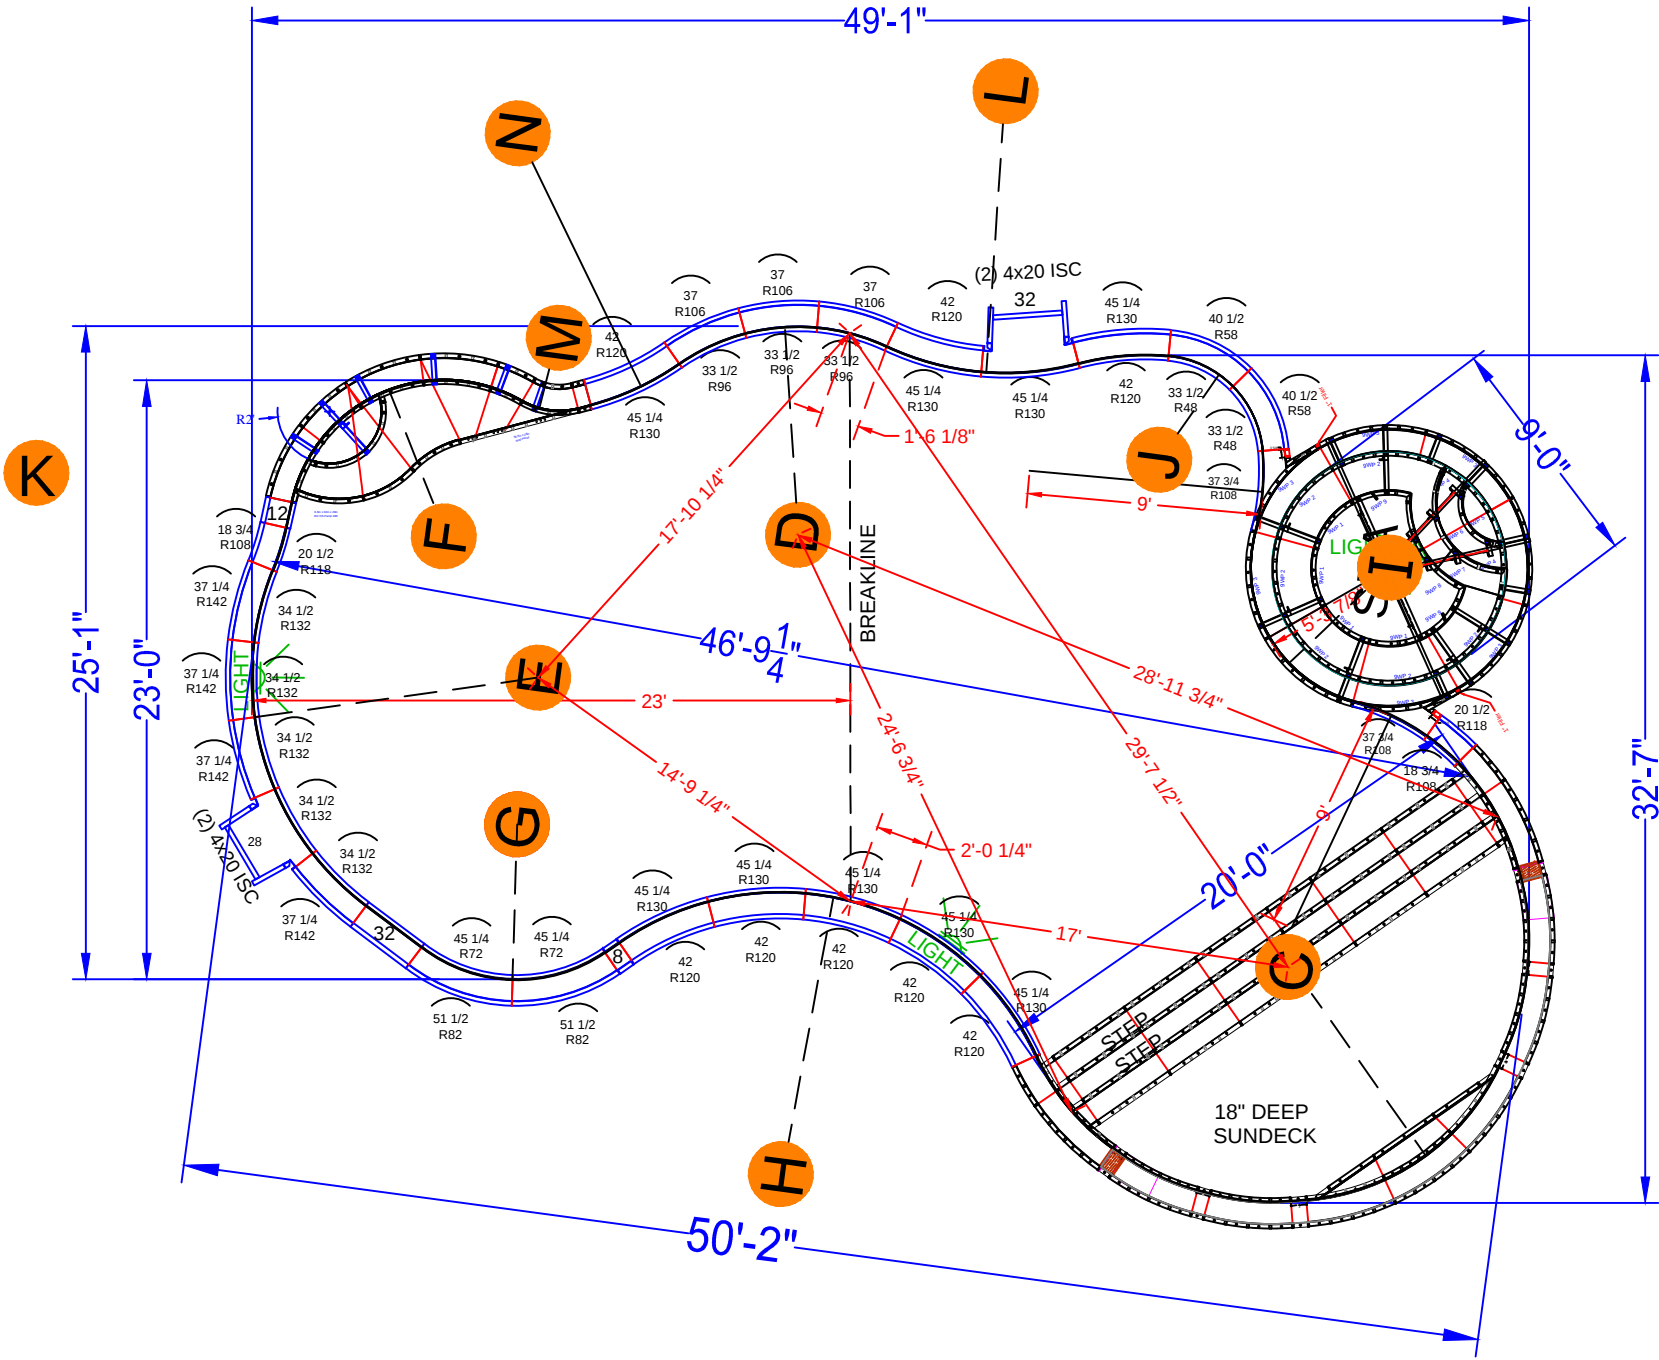

LINTHORST - 9 Hallett Drive

25' x 49' - 10" Concrete Wall - Freeform
w/ 20' Wide Vinyl Covered Interior Sundek
& Step Combo & Deep End Bench w / Step out
Pool Perimeter = 141' Pool Area = 1,050 S.F.
Approximate Pool Gallons: 32,000 Gallons

Concrete Yards

- Pool Walls, Spa & Sundek: 33 yards (31.5 exact)



PANEL LAYOUT

JOB #: 555428
DATE: 5-3-2019
SCALE: 1' = 1/8 "
DRAWN BY: SA

REVISIONS		



QTY.	DESCRIPTION
1	37 11/16 x 8 108R IS Panel - Top Riser
2	7 15/32 x 37 11/16 ISC Riser Side x 18 108R IS Panel
6	37 11/16 x 18 108R IS Panel
2	8 x 18 27/32 ISC Riser Side x 48 108R IS Panel
7	41 5/32 x 18 118R OS Panel
2	41 5/32 x 48 118R OS Panel
2	20 9/16 x 48 118R OS Panel
2	7 5/16 x 12 ISC x 10 108R IS Panel
2	5 3/4 x 15 21/32 ISC x 30 108R IS Panel
1	84 x 10 Riser - 2nd Top
6	80 x 10 Risers - Lower Wall
3	40 x 10 Risers - Lower Wall
3	24 3/8 x 10 Risers - Lower Wall
5	40 x 30 Wall Panel SA
1	24 3/8 x 30 Wall Panel SA
4	7 1/4 x 18 Wall Panel SA
8	6 x 18 Wall Panel SA
2	14 1/16 x 19 27/32 Blockoff
2	14 1/16 x 30 Blockoff

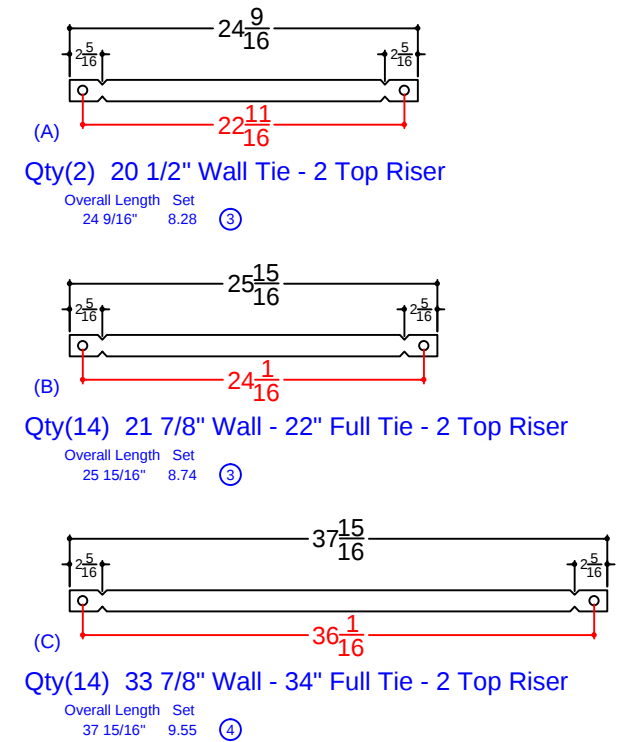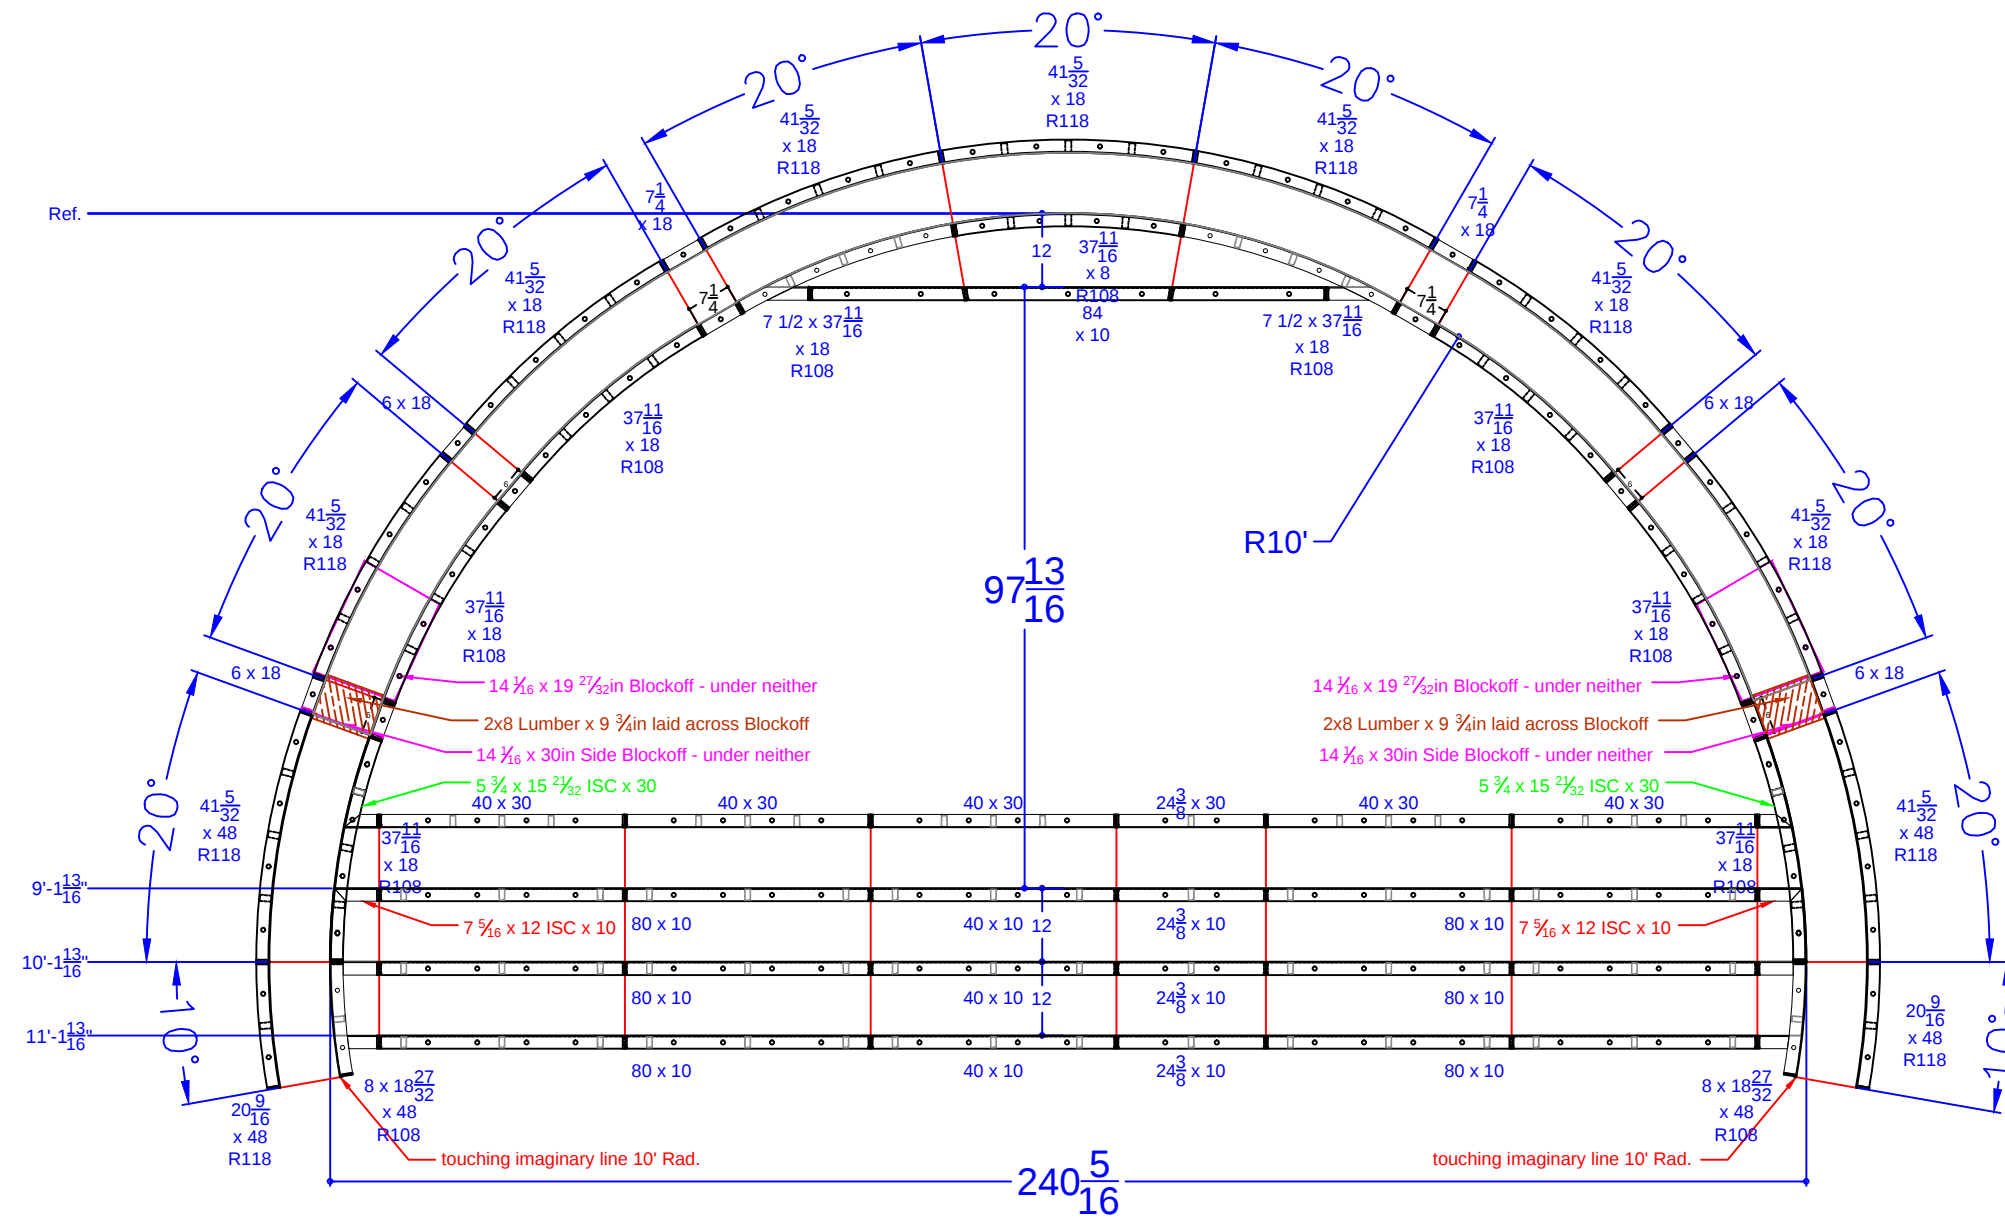

25' x 49' - 10" Concrete Wall - Freeform
w/ 20' Wide Vinyl Covered Interior Sundeck
& Step Combo & Deep End Bench w / Step out
Pool Perimeter = 141' Pool Area = 1,050 S.F.
Approximate Pool Gallons: 32,000 Gallons





Concrete Yards
- Pool Walls & Sundeck: 33 yards (31.5 exact)

SUN DECK DETAIL

JOB #: 555428
DATE: 5-3-2019
SCALE: 1' = 1/8 "
DRAWN BY: SA



SEASONAL WORLD
WE BUILD BACKYARDS!

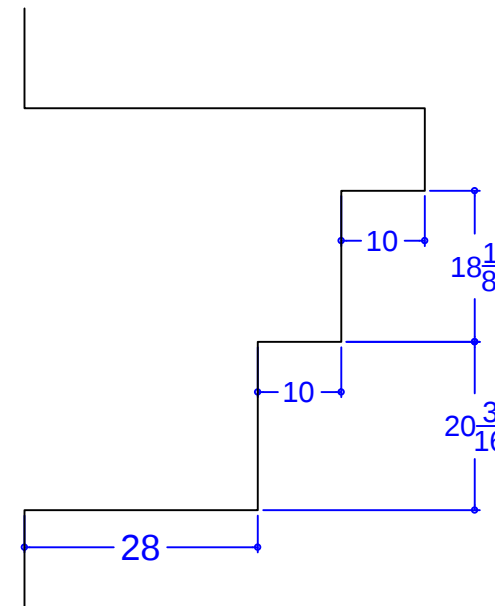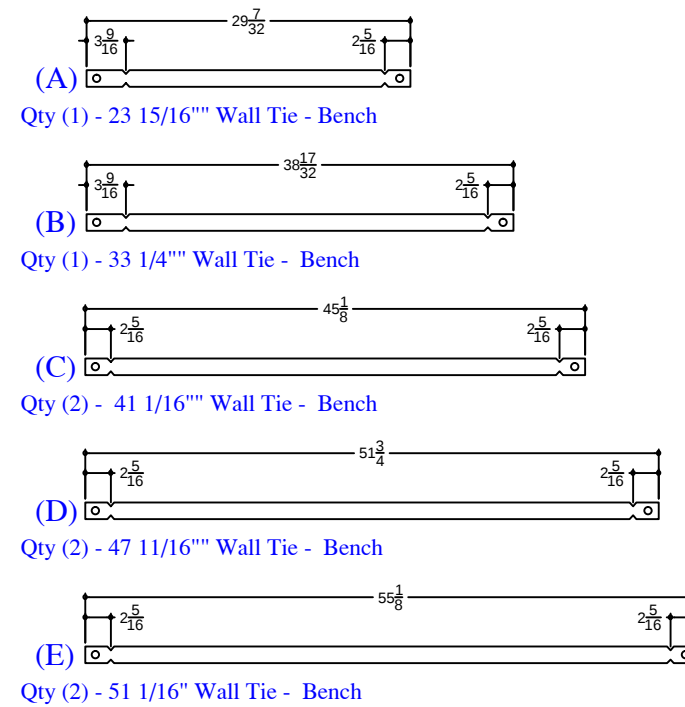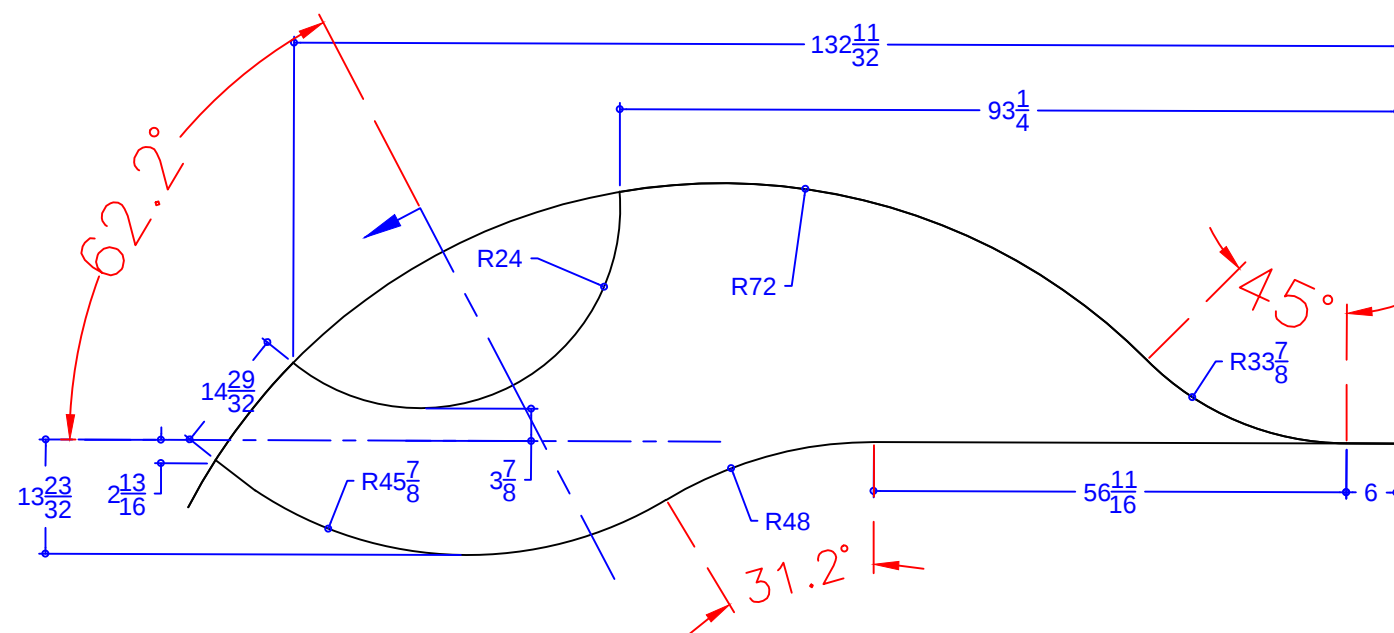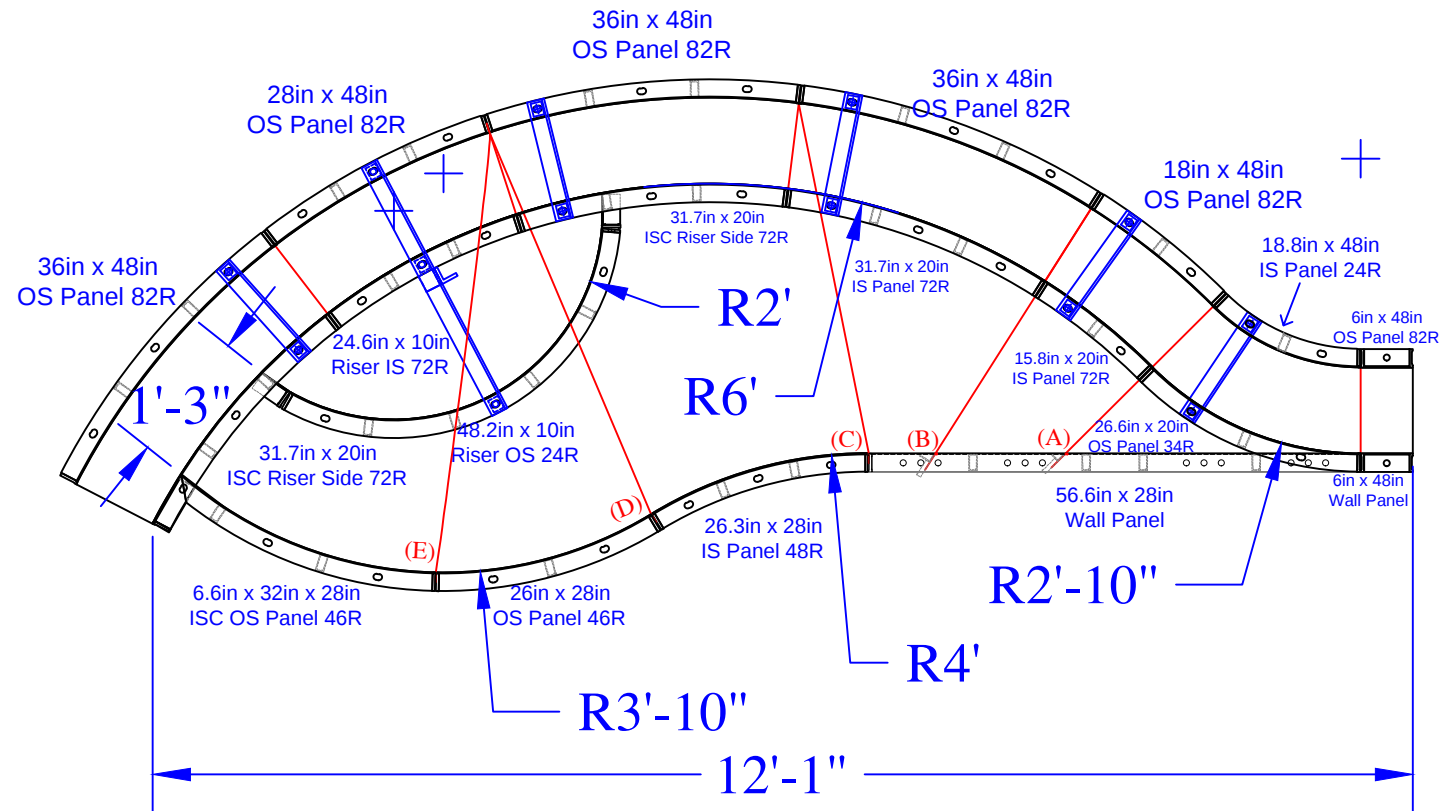

QTY	DESCRIPTION
2	6in x 48in Wall Panel
1	18in x 48in OS Panel 82R
1	28in x 48in OS Panel 82R
3	36in x 48in OS Panel 82R
1	18.8in x 48in IS Panel 24R
1	56.6in x 28in Wall Panel
1	26.3in x 28in IS Panel 48R
1	26in x 28in OS Panel 46R
1	15.8in x 20in IS Panel 72R
1	31.7in x 20in IS Panel 72R
1	26.6in x 20in OS Panel 34R
1	6.6 x 32in x 28in ISC OS Panel 46R
1	24.6in x 10in Riser IS 72R - Top
2	31.7in x 20in 4in ISC Riser Side 72R
1	48.2in x 10in Riser OS 24R - Bottom
5	Parapet Brackets for 10in Wall
1	Parapet Brackets for 18in Step
1	23 15/16" Wall Tie "A"- Bench
1	33 1/4" Wall Tie "B"- Bench
2	41 1/16" Wall Tie "C"- Bench
2	47 11/16" Wall Tie "D"- Bench
2	51 1/16" Wall Tie "E"- Bench

LINTHORST - 9 Hallett Drive

25' x 49' - 10" Concrete Wall - Freeform
w/ 20' Wide Vinyl Covered Interior Sundeck
& Step Combo & Deep End Bench w / Step out
Pool Perimeter = 141' Pool Area = 1,050 S.F.
Approximate Pool Gallons: 32,000 Gallons

Concrete Yards



- Pool Walls, Spa & Sundeck: 33 yards (31.5 exact)

SWIM-OUT DETAIL

JOB #: 555428
DATE: 5-3-2019
DRAWN BY: SA




SEASONAL WORLD
WE BUILD BACKYARDS!

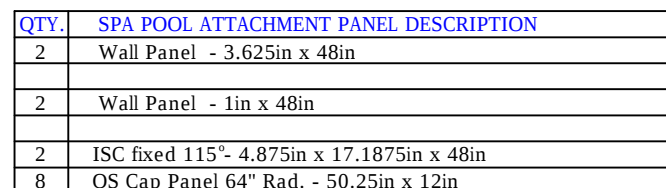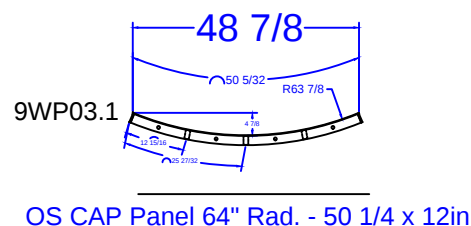


	QTY.	SPA PANEL DESCRIPTION
	1	Pool Form layout
9WP 1	4	28 1/4 x 18 36" Rad. IS Panel - Bench Bottom
9WP 2	6	42 1/2 x 24 54" Rad. IS Panel - Bench Back
9WP 3	8	50 1/4 x 48 64" Rad. OS Panel
9WP 4	2	38 3/8 x 24 54" Rad. ISC Riser Side
9WP 5	1	8" x 6" IS Panel - Top Riser
9WP 6	1	30 3/4 x 9 18" Rad. OS Panel - 2nd Top Riser
9WP 7	1	59 x 9 30" Rad. OS Panel - 2nd Bottom Riser
9WP 8	1	41" x 18" 42"R OS Panel - Bottom Riser
9WP 9	2	4 1/8 x 29 3/16 x 18 36" Rad. ISC - Bench Bottom
9WP10	1	108in Major Support Bracket
9WP11	6	18" Bench Support Bracket
9WP12	2	42in Rad. Step Parapet Bracket
9WP13	2	Parapet Bracket

(5)	28" Full Pool Tie	
	Overall Length	Settings
	31 15/16"	10.74 (2)

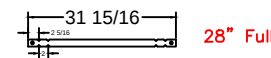

(1) 46" Full Pool Ties

Overall Length	Settings
49 15/16"	10.04 (5)

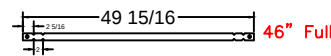

LINTHORST - 9 Hallett Drive

25' x 49' - 10" Concrete Wall - Freeform
w/ 20' Wide Vinyl Covered Interior Sundeck
& Step Combo & Deep End Bench w / Step out
Pool Perimeter = 141' Pool Area = 1,050 S.F.
Approximate Pool Gallons: 32,000 Gallons

Concrete Yards

- Pool Walls, Spa & Sundeck: 33 yards (31.5 exact)

SPA PANEL LAYOUT			
JOB #: 555428			
DATE: 5-3-2019			
SCALE: 1' = 1/6 "			
DRAWN BY: SA			



SEASONAL WORLD