


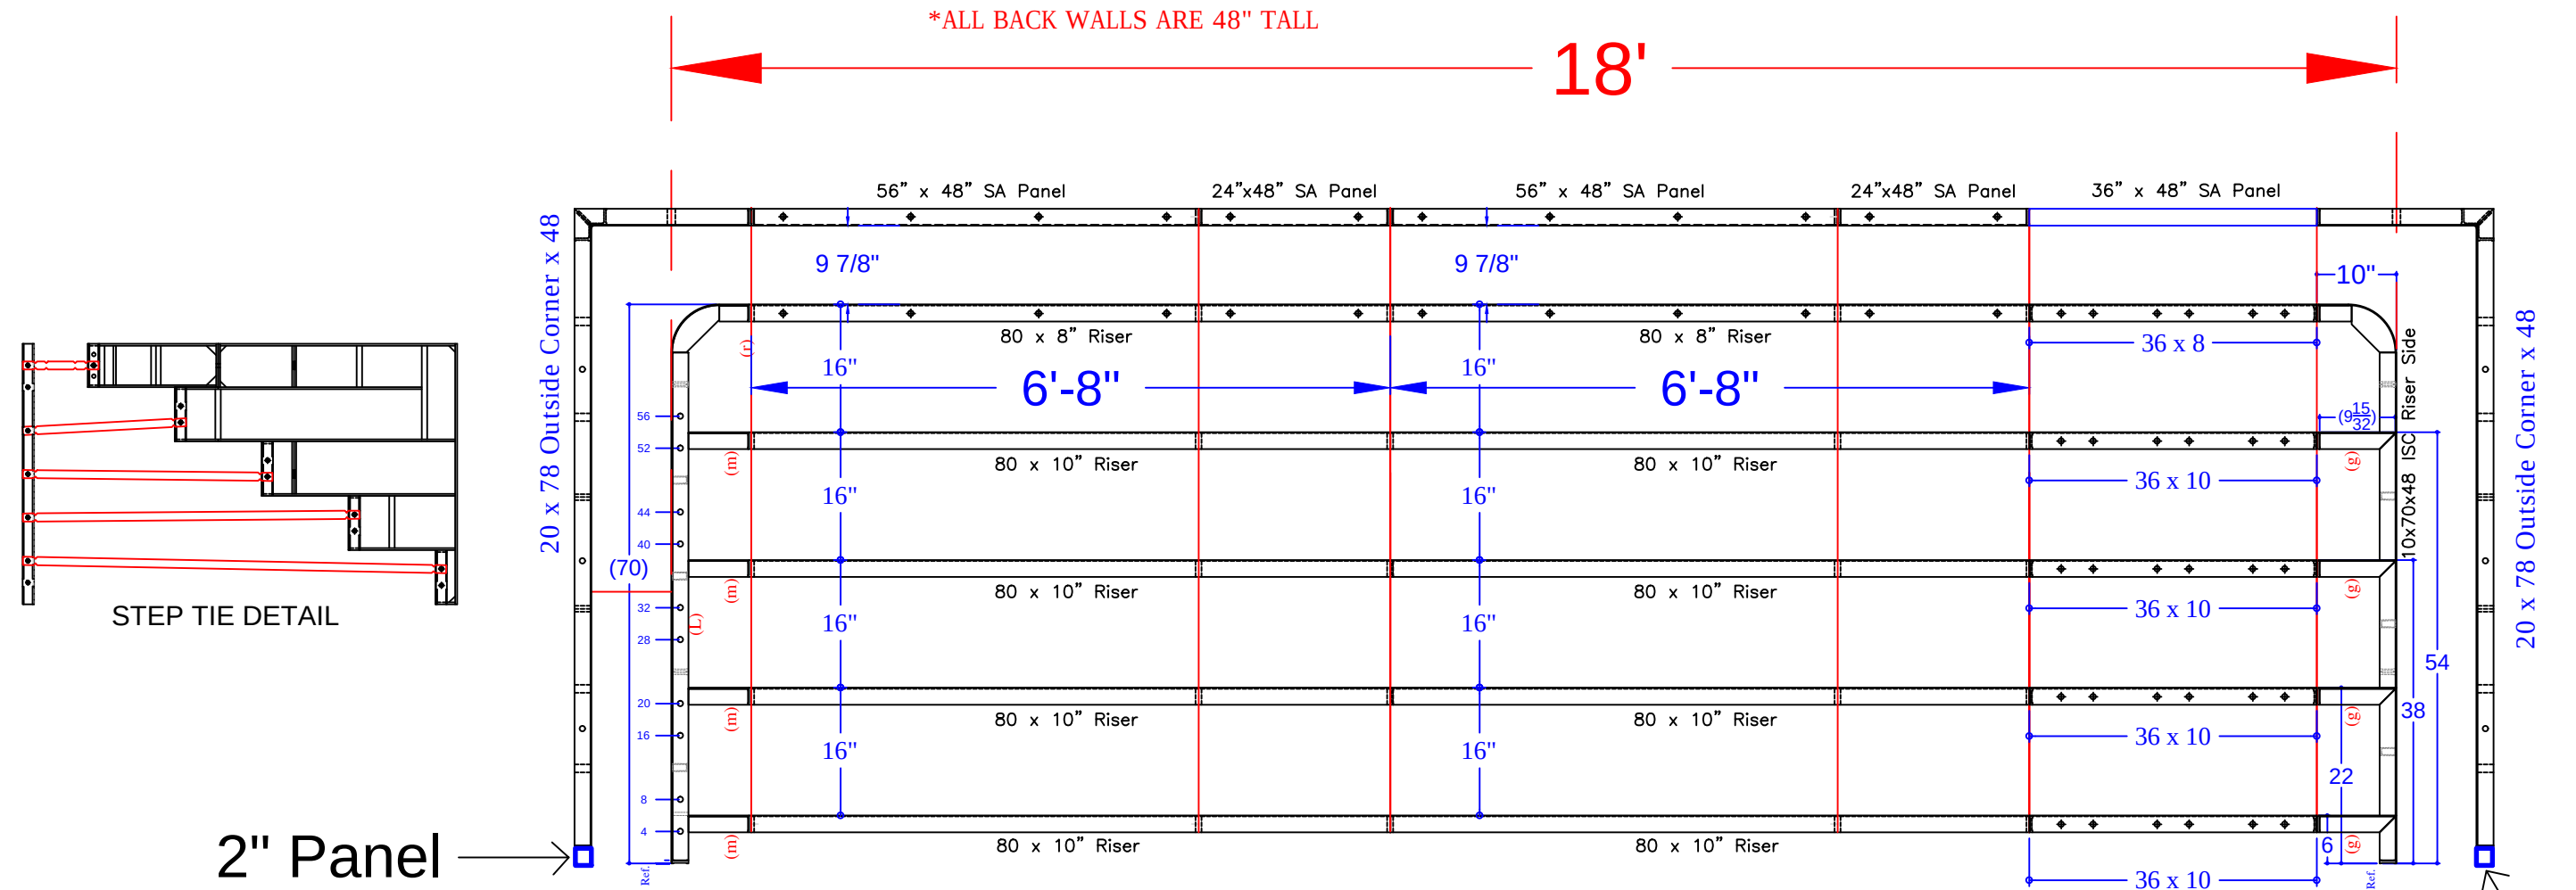

Notes:

*from 8'-4" Outside End Step Assembly w/ 6" R. Corners {

*from 8'-4" Outside End Step Assembly w/ 24" R. Corners {

STEP PANEL DESCRIPTIONS

QTY.	DESCRIPTION
2	56 x 48 Back Panel
8	80 x 10 Risers
2	80 x 8 Top Riser
2	24 x 48 Straight Panel
2	20 x 78 Outside Corner x 48
2	10 x 70 x 48 ISC Riser Sides (Right & Left)
1	36 x 8 Straight Panel
4	36 x 10 Straight Panel
2	2 x 48 Straight Panel
1	36 x 48 Straight Panel

LIPNICKY - 175 Topaz Drive

18' x 36' - 10" Concrete Wall - Rectangle
w/ 18' Wide Vinyl Covered Interior Step
Pool Perimeter = 107 Ln. Ft. Area = 649 S. F.
Approximate Gallons of Pool: 18,500 Gallons

Concrete Yards


- Pool Walls & Steps: 23.5 yards (22.2 exact)

STEP DETAIL

JOB #: 555377
DATE: 8-23-2018
DRAWN BY: SA



SEASONAL WORLD
WE BUILD BACKYARDS!

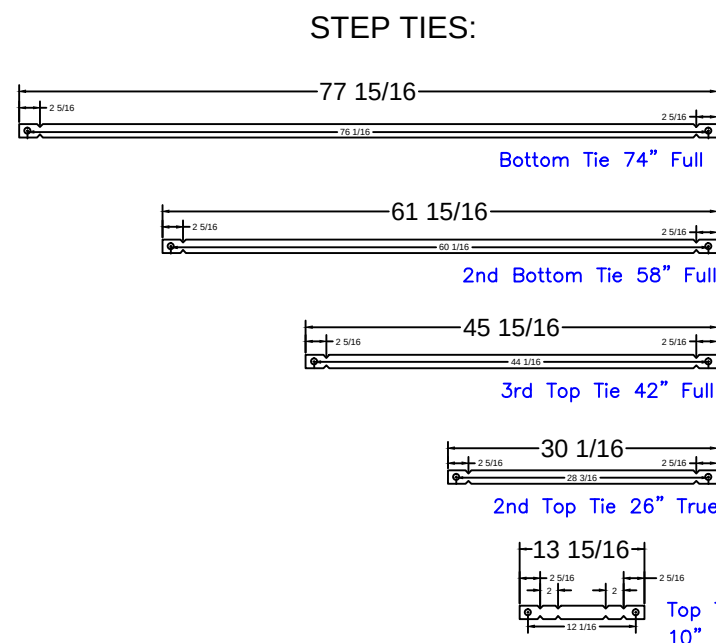

18' Step
Qty(12)

Qty(12)

Qty(12)

Qty(12)