

POOL PANEL DESCRIPTIONS	
QTY.	DESCRIPTION
1	18' Wide Custom Rectangle Sundek Assembly
1	Corner Step w/ End Bench (Pink Panels)
	CORNERS & HINGES
2	16" x 16" x 48 w/ Outside Corner-SA (6" Radius)
4	4" x 20" x 48" Adj Offset Hinged ISC (Pilaster)
	STRAIGHT PANELS
2	16" x 48" Panel
6	18" x 48" Panel
4	24" x 48" Panel
2	28" x 48" Panel
30	36" x 48" Panel


SUNDECK DETAIL PAGE {
STEP DETAIL PAGE {

SKIMMER SIDES {


LIVECCHI - 75 Princeton Oval
 18' x 36' - 10" Concrete Wall - Rectangle
 w/ Interior Vinyl Covered Corner Step
 w/ Bench & Side Vinyl Covered Sundek
 Pool Perimeter = 125' Pool Area = 813 S.F.
 Approximate Pool Gallons: 21,000 Gallons


Concrete Yards
 - Pool Walls & Steps: 22 yards (20.7 exact)

PANEL LAYOUT			
JOB #: 555479			
DATE: 9-12-2019			
DRAWN BY: SA			
REVISIONS			

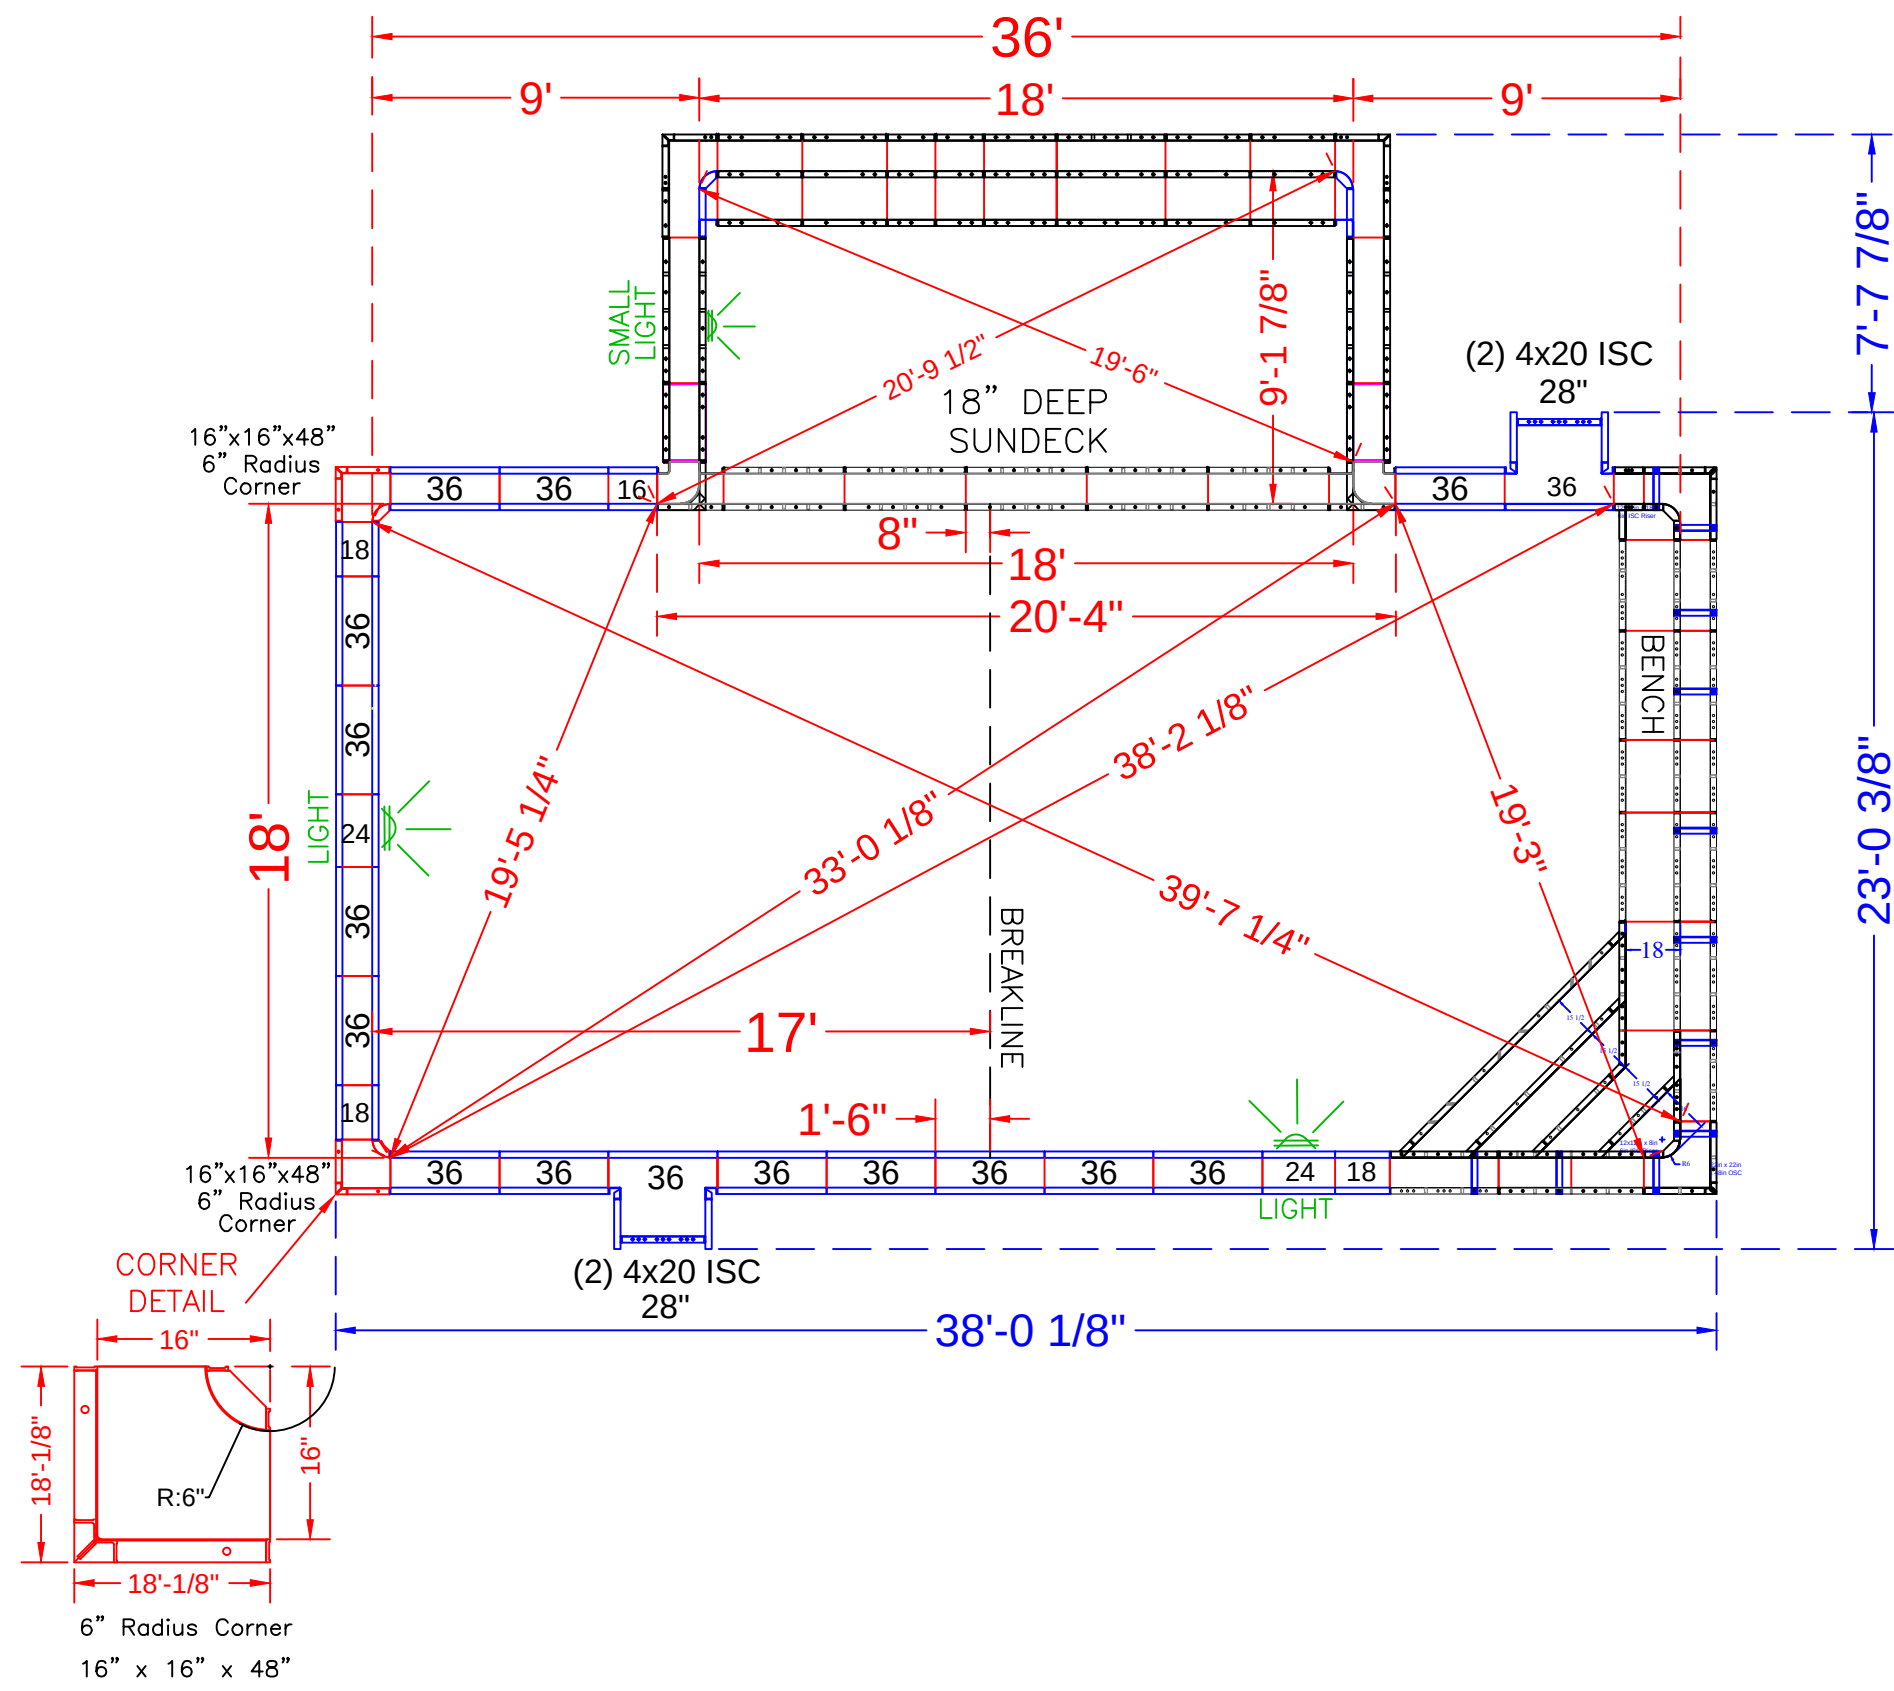


NOTE: SEE CONSTRUCTION PLANS FOR POOL LOCATION

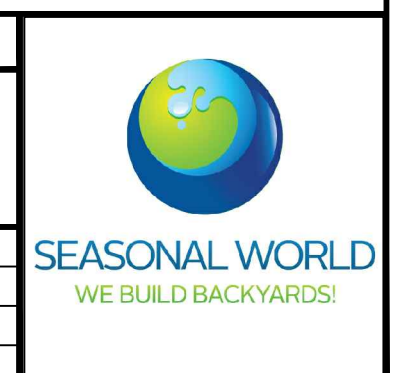


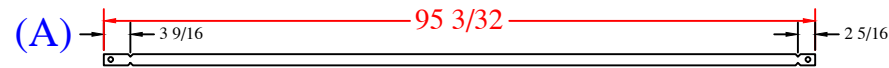


Qty (1) - 89 13/16" Wall Tie - Bottom Sides
1 1/2" BB One Side; 1/4" BB other Side

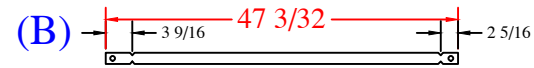


Qty (1) - 41 13/16" Wall Tie - Bottom Middle
1 1/2" BB One Side; 1/4" BB other Side

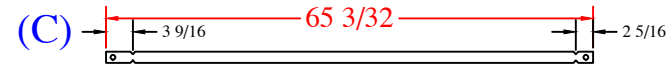


Qty (1) - 59 13/16" Wall Tie - Bottom Middle
1 1/2" BB One Side; 1/4" BB other Side

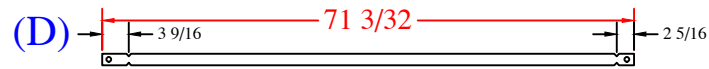

Qty (1) - 65 13/16" Wall Tie - Bottom Middle
1 1/2" BB One Side; 1/4" BB other Side

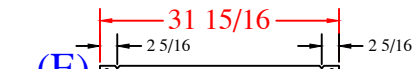

Qty (10) - 27 7/8" Wall Tie - Bench
1/4" BB

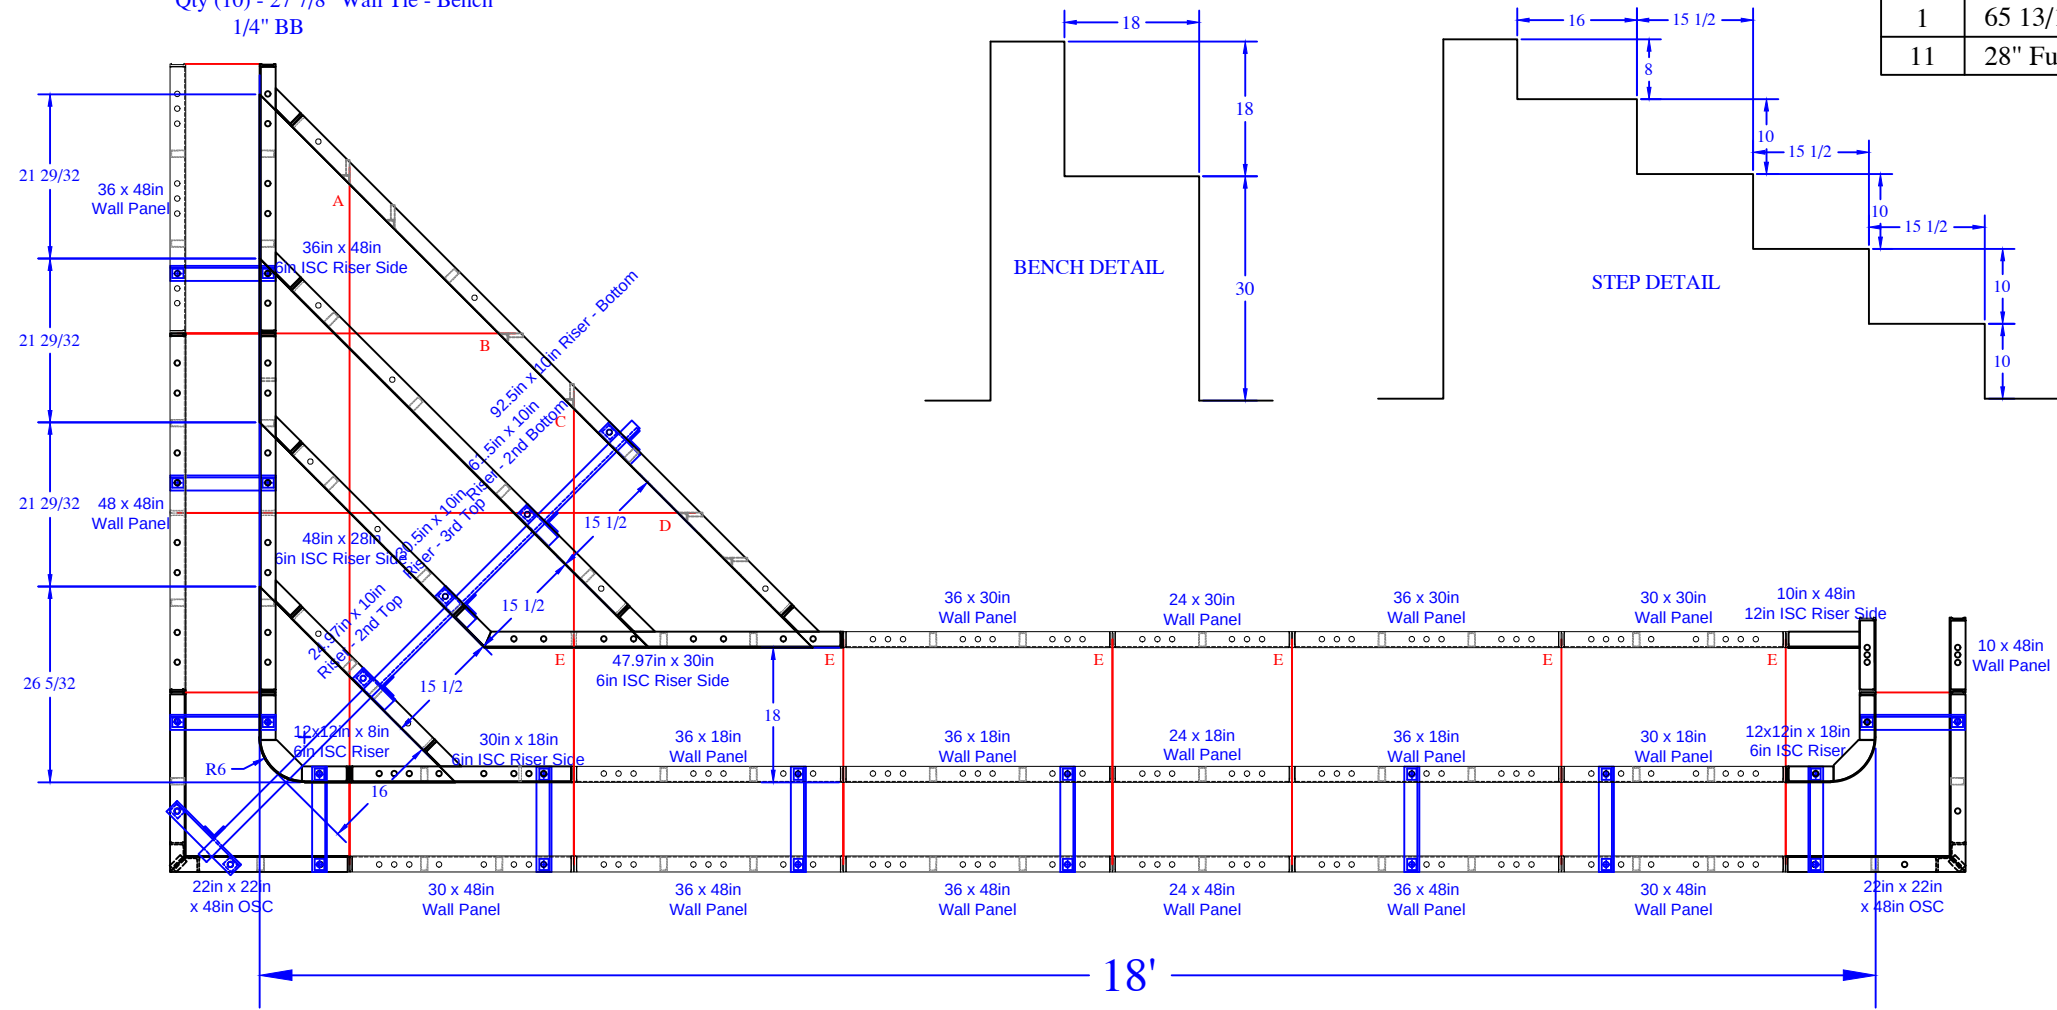

QTY	DESCRIPTION	QTY	DESCRIPTION
1	12x12in x 18in 6R ISC	1	10in x 48in Wall Panel
2	22in x 22in OSC x 48in	1	24in x 48in Wall Panel
1	12x12in x 8in 6R ISC Riser - Top	2	30in x 48in Wall Panel
1	48in x 28in 6in ISC Riser Side	4	36in x 48in Wall Panel
1	36in x 48in 6in ISC Riser Side	1	48in x 48in Wall Panel
1	47.9in x 30in 6in ISC Riser Side		
1	30in x 18in 6in ISC Riser Side	1	30in x 30in Wall Panel
1	10in x 48in 12in ISC Riser Side	2	36in x 30in Wall Panel
1	24.9in x 10in - 2nd Top	1	24in x 30in Wall Panel
1	30.5in x 10in - 3rd Top		
1	61.5in x 10in - 2nd Bottom	1	30in x 18in Wall Panel
1	92.5in x 10in - Bottom	3	36in x 18in Wall Panel
		1	24in x 18in Wall Panel
		12	Parapet Brackets - 10in Wall
		1	Parapet Brackets - 62.5in Wall
		1	89 13/16" Wall Tie "A"- Bottom Sides
		1	41 13/16" Wall Tie "B"- Bottom Middle
		1	59 13/16" Wall Tie "C"- Bottom Middle
		1	65 13/16" Wall Tie "D"- Bottom Middle
		11	28" Full Wall Tie "E"- Bench

REVISION/NOTES

SEASONAL WORLD

DWG BY: SA
DATE: 8/12/19

SCALE:
PAGE: 1 of 1

Concrete Yards

- Pool Walls & Steps: 22 yards (20.7 exact)

LIVECCHI - 75 Princeton Oval

STEP DETAIL