


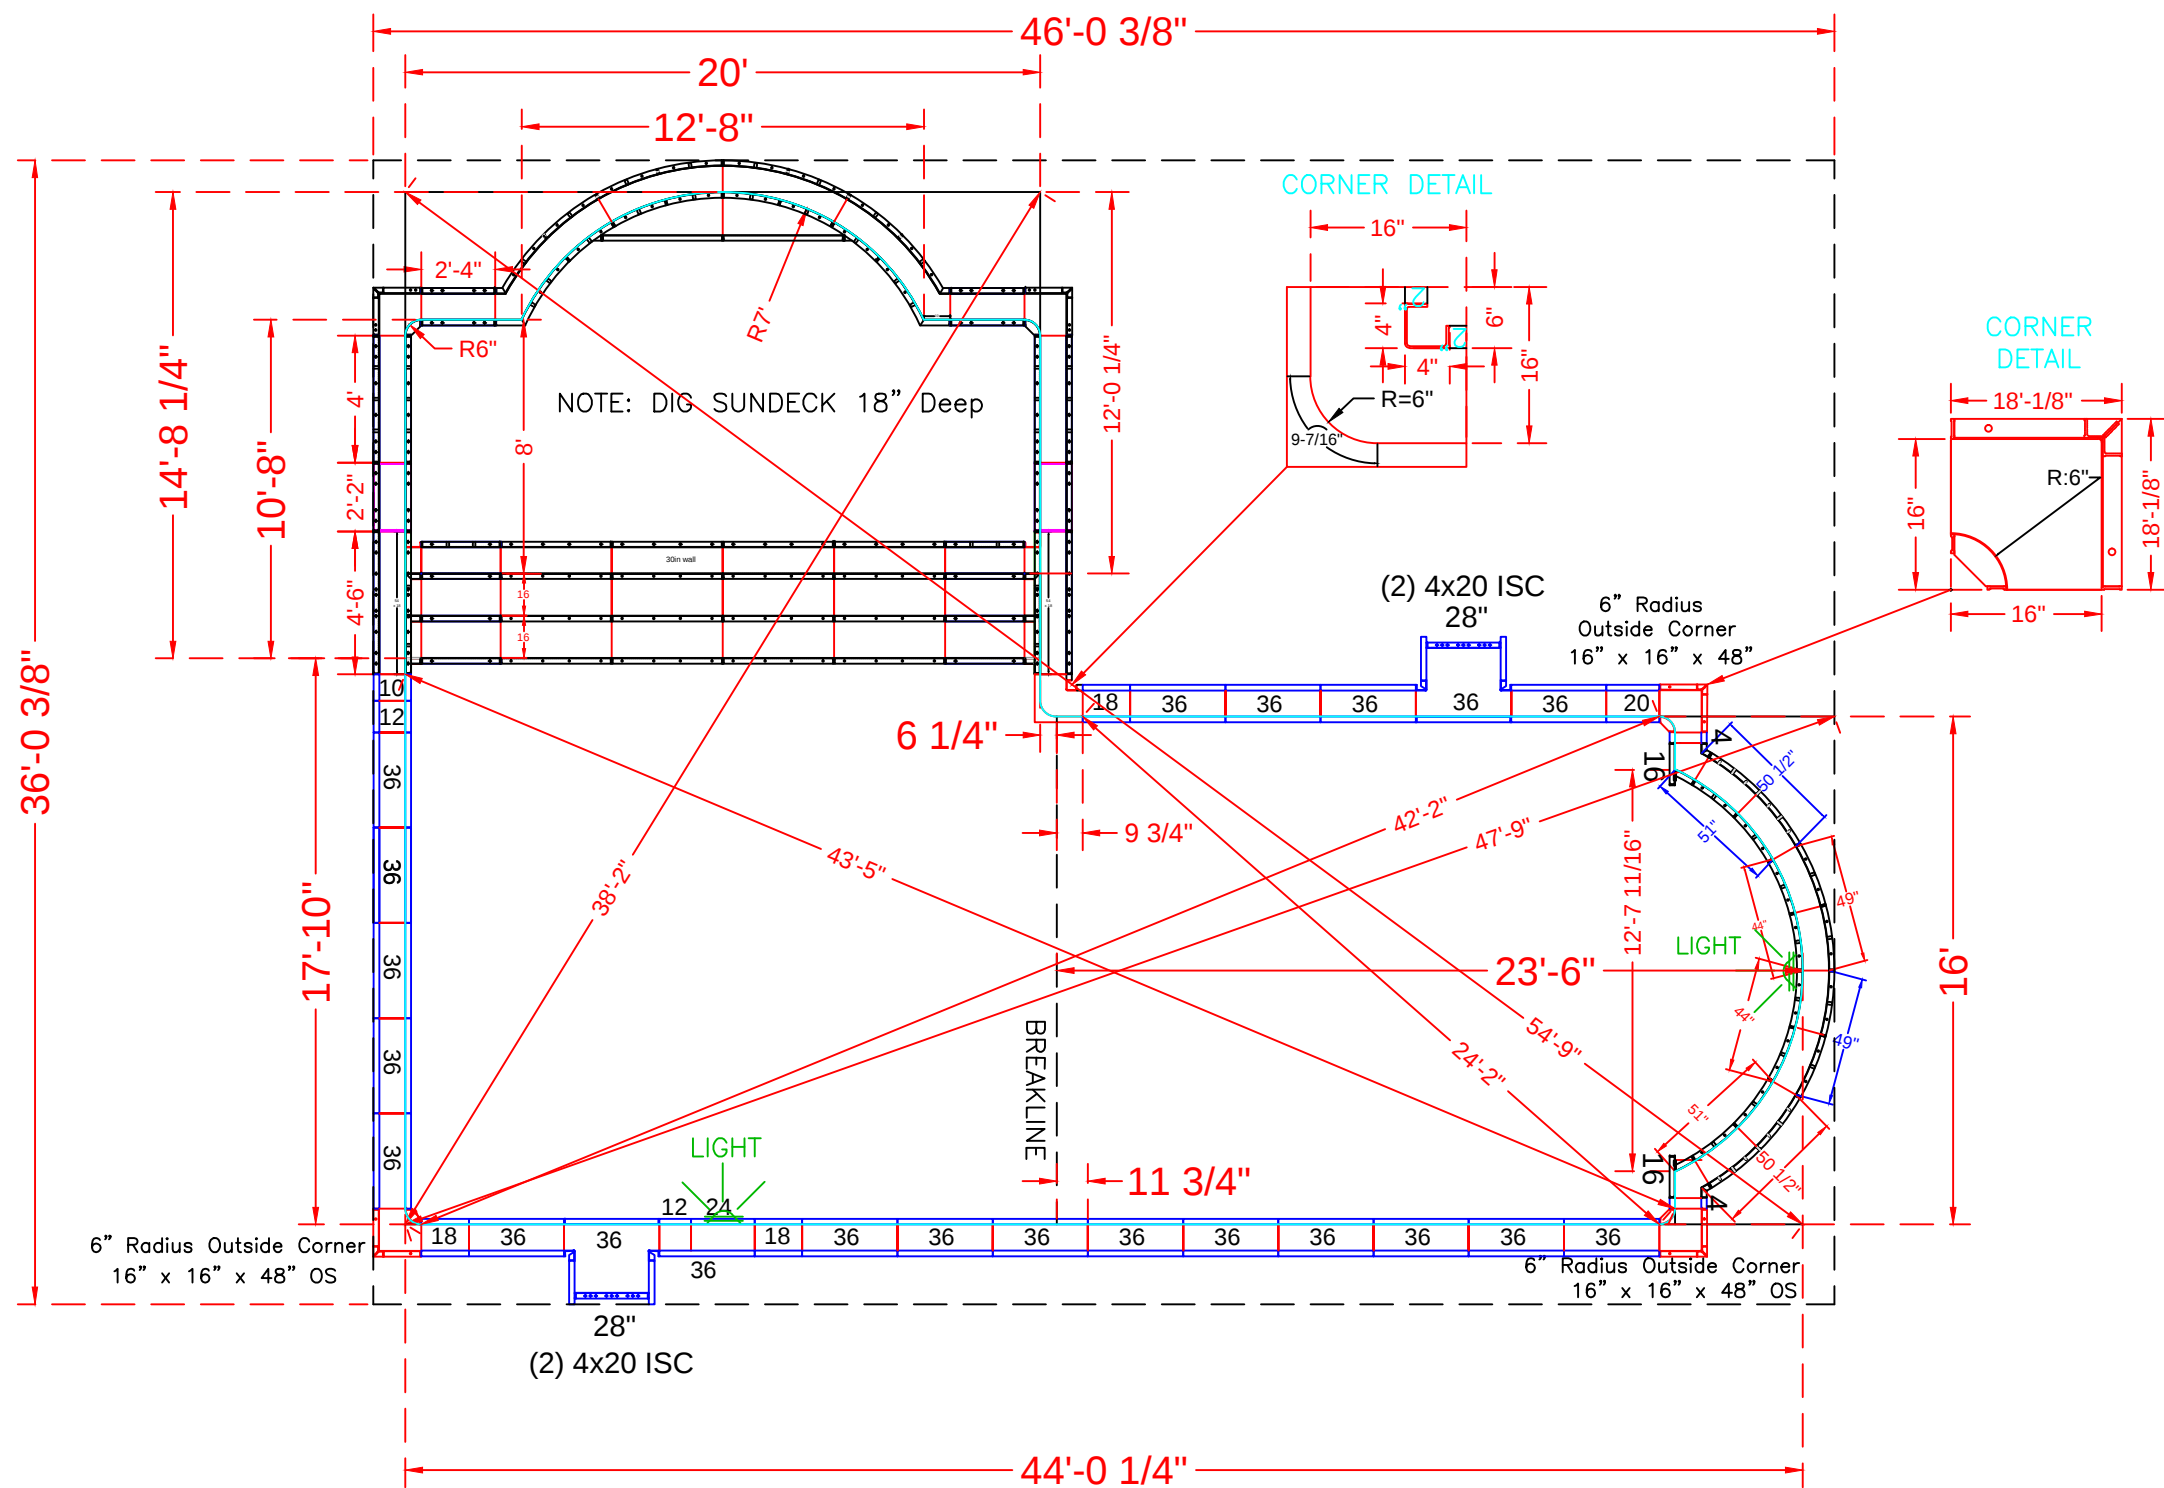

SEE DETAIL PAGE {
SKIMMER SIDES {

QTY.	POOL PANEL DESCRIPTION
1	20' Roman End Step/Sundeck Assembly
4	20" x 4" x 48" Adj Offset Hinged ISC (Pilaster) *Skimmer
2	2" x 2" (*use with 4" x 4" x 48" Corner)
1	4" x 4" x 48" Inside Corners - SA
1	16" x 16" w/ 6" Radius Inside Corner-SA (9-1/2" Arc)
3	16" x 16" x 48 w/ Outside Corner-SA (6" Radius)
4	4" x 48" Panel-SA
2	10" x 48" Panel-SA
3	12" x 48" Panel-SA
2	16" x 48" Panel-SA (for roman end attachment)
6	18" x 48" Panel-SA
2	20" x 48" Panel-SA
1	24" x 48" Panel-SA (Light Panel)
2	28" x 48" Panel-SA
41	36 x 48" Panel-SA

SKIMMERS {

QTY.	DEEP END ROMAN RADIUS PANEL DESCRIPTION
2	49" x 48" 94"Radius Outside Panel
2	44" x 48" 84"Radius Inside Panel
2	51" x 48" 84"R Radius Panel
2	50 1/2" x 4" x 48" - 94"Radius / Outside

LOMAURO - 390 Schoolhouse Road
16' x 44' - 10" Concrete Wall
Double Roman End L-Shape w/ Sun Deck/Steps
Pool Perimeter = 142'
Pool Area = 963 S. F.
Approximate Gallons of Pool: 31,745 Gallons
Concrete Yards
- Pool Walls, Steps & Sudeck: 22 yards (20.73 exact)

PANEL LAYOUT

JOB #: 500442
DATE: 01-29-2015
SCALE: 1' = 1/9 "
DRAWN BY: SA & LH


REVISIONS		



SEASONAL WORLD
WE BUILD BACKYARDS!


20' WIDE ROMAN END STEP DETAIL

SCALE: 1' = 1 / 3 "

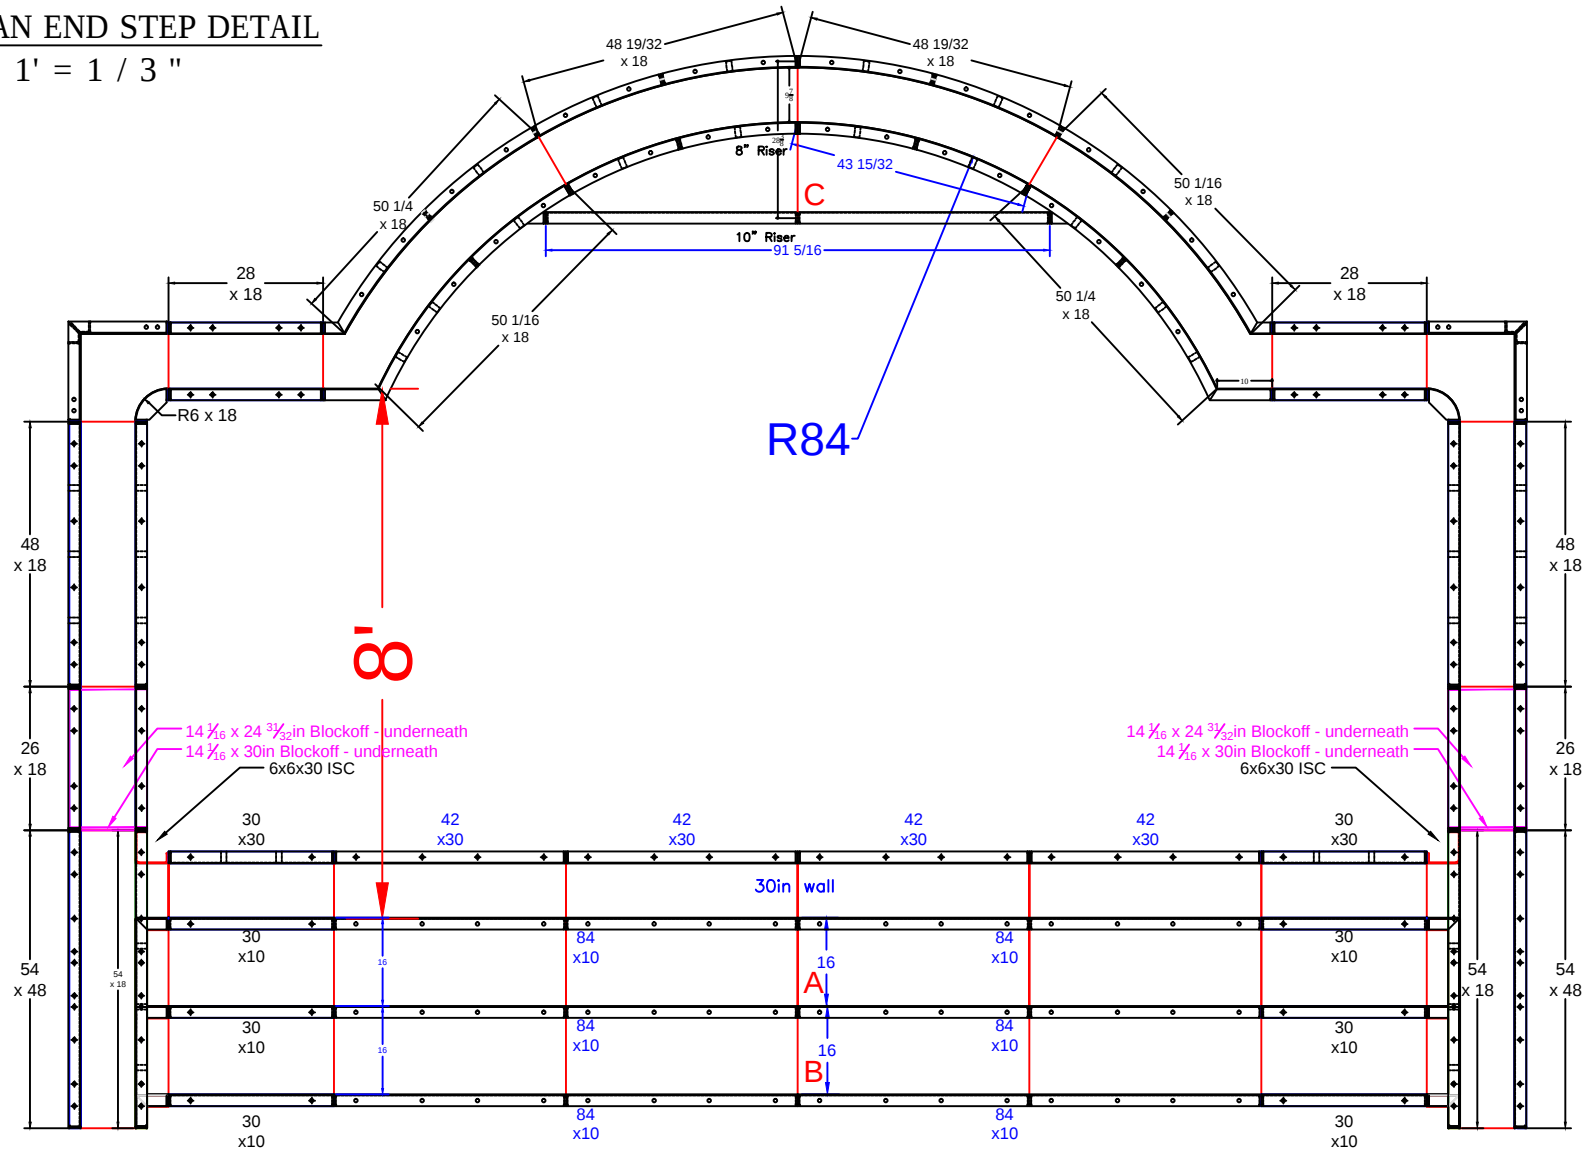


NOTE: Dig Sun Deck 18" Deep


per pour

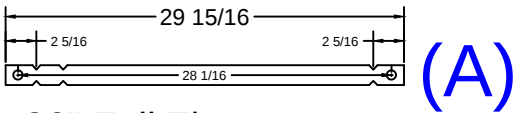

Qty (14) - Middle Ties - 26" Full Tie

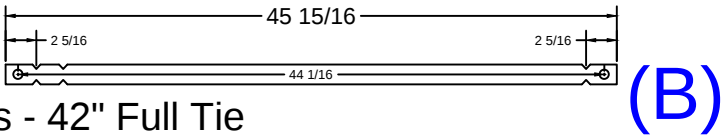

Qty (14) - Bottom Ties - 42" Full Tie

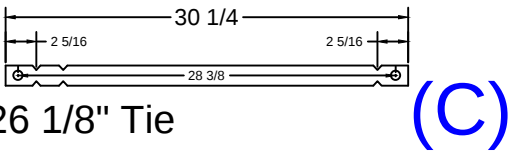

Qty (1) - Top Center 26 1/8" Tie

print #	QTY.	DESCRIPTION
RESSD 7.05	2	54 x 18 Wall Panel
RESSD 7.06	4	26 x 18 Wall Panel
RESSD 7.07	4	28 x 18 Wall Panel
RESSD 7.08	6	30 x 10 Riser
RESSD 7.09	6	84 x 10 Riser
RESSD 7.10	2	51 x 18 84R ISC Riser Side
RESSD 7.11	2	16x16x18 OSC
RESSD 7.12	2	44 x 8 84R IS Panel Top Riser
RESSD 7.13	2	38x6x30 ISC Riser Side
RESSD 7.14	2	51 1/2 x 4 x 18 96R OS Panel
RESSD 7.15	2	44 x 8 84R IS Panel Top Riser
RESSD 7.16	1	91 5/16 x 10 Riser-2nd Top
RESSD 7.01	2	30 x 30 Wall Panel
RESSD 7.02	4	42 x 30 Wall Panel
RESSD 7.03	2	58 x 30 Wall Panel
RESSD 7.04	4	48 x 18 Wall Panel
RESSD 7.17	2	6x6x30 ISC
RESSD 7.18	2	6x6x18 6R ISC
RESSD 7.19	2	14 1/16 x 24 31/32 Blockoff
RESSD 7.20	2	14 1/16 x 30 Blockoff

LOMAURO - 390 Schoolhouse Road
16' x 44' - 10" Concrete Wall
Double Roman End L-Shape w/ Sun Deck/Steps
Pool Perimeter = 142'
Pool Area = 963 S. F.
Approximate Gallons of Pool: 31,745 Gallons
Concrete Yards
- Pool Walls, Steps & Sudeck: 22 yards (20.73 exact)

SUN DECK DETAIL

JOB #: 500442
DATE: 01-29-2015
SCALE: N.T.S.
DRAWN BY: SA & LH

SEASONAL WORLD
WE BUILD BACKYARDS!