


INSIDE CORNER STEP  
W/ FULL LENGTH BENCH & STEP OUT  
(After Concrete & Liner)  
N.T.S.

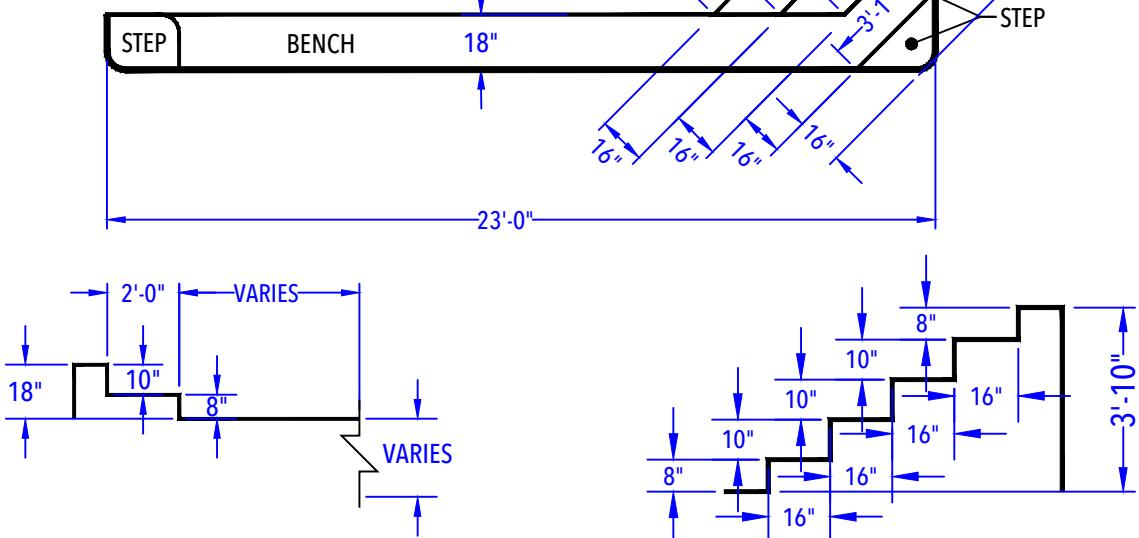

**DEEP END BENCH & STEP OUT DETAIL**  
**(After Concrete & Liner)**

**LUCAS - 1138 Maxim Southard Road**

12' x 23' - 10" Concrete Wall Rectangle  
w/ Vinyl Covered Corner Step & Full Length  
Bench & Deep End Step Out  
Pool Perimeter = 70 Ln. Ft.  
Pool Area = 276 Sq. Ft.  
Approximate Gallons of Pool: 7,800 Gallons

---

POOL LAYOUT PLAN

POOL TYPE: CONCRETE / VINYL  
CONTRACT #: 555343  
DATE: 7-5-19  
SCALE: 1/4" = 1'-0"  
DRAWN BY: J.P.

NO.	REVISION	DATE



# SEASONAL WORLD

## WE BUILD BACKYARDS!

By signing below, Buyer states that he/she has reviewed all items that are detailed on this Pool Layout Plan. Buyer further acknowledges that the manner in which all depths are showcased is approved along with location and placement of all specified items as detailed herein. This Pool Layout Plan requires a signature from Management for it to be valid and accepted by Seasonal World. Seasonal World reserves the right to alter, amend and/or change anything listed herein. Seasonal World is not responsible for any typographical errors and/or omissions. In the event that a product and/or service is listed on this Pool Layout Plan and it has not been paid for via the Contact or a Contract Addendum, this does not entitle the Buyer to receive said product and/or service. Product and/or service must be purchased and paid for in order for Seasonal World to provide it to the Buyer, unless otherwise specified in writing.

THUS, BY SIGNING BELOW BUYER APPROVES THE POOL LAYOUT PLAN AS DETAILED HEREIN AND BUYER IS IN AGREEMENT WITH THE TERMS AND CONDITIONS AS SET FORTH HEREIN.

X  
Buyer(s) Signature Date

## X

---

### Seasonal Work Management

### Date