


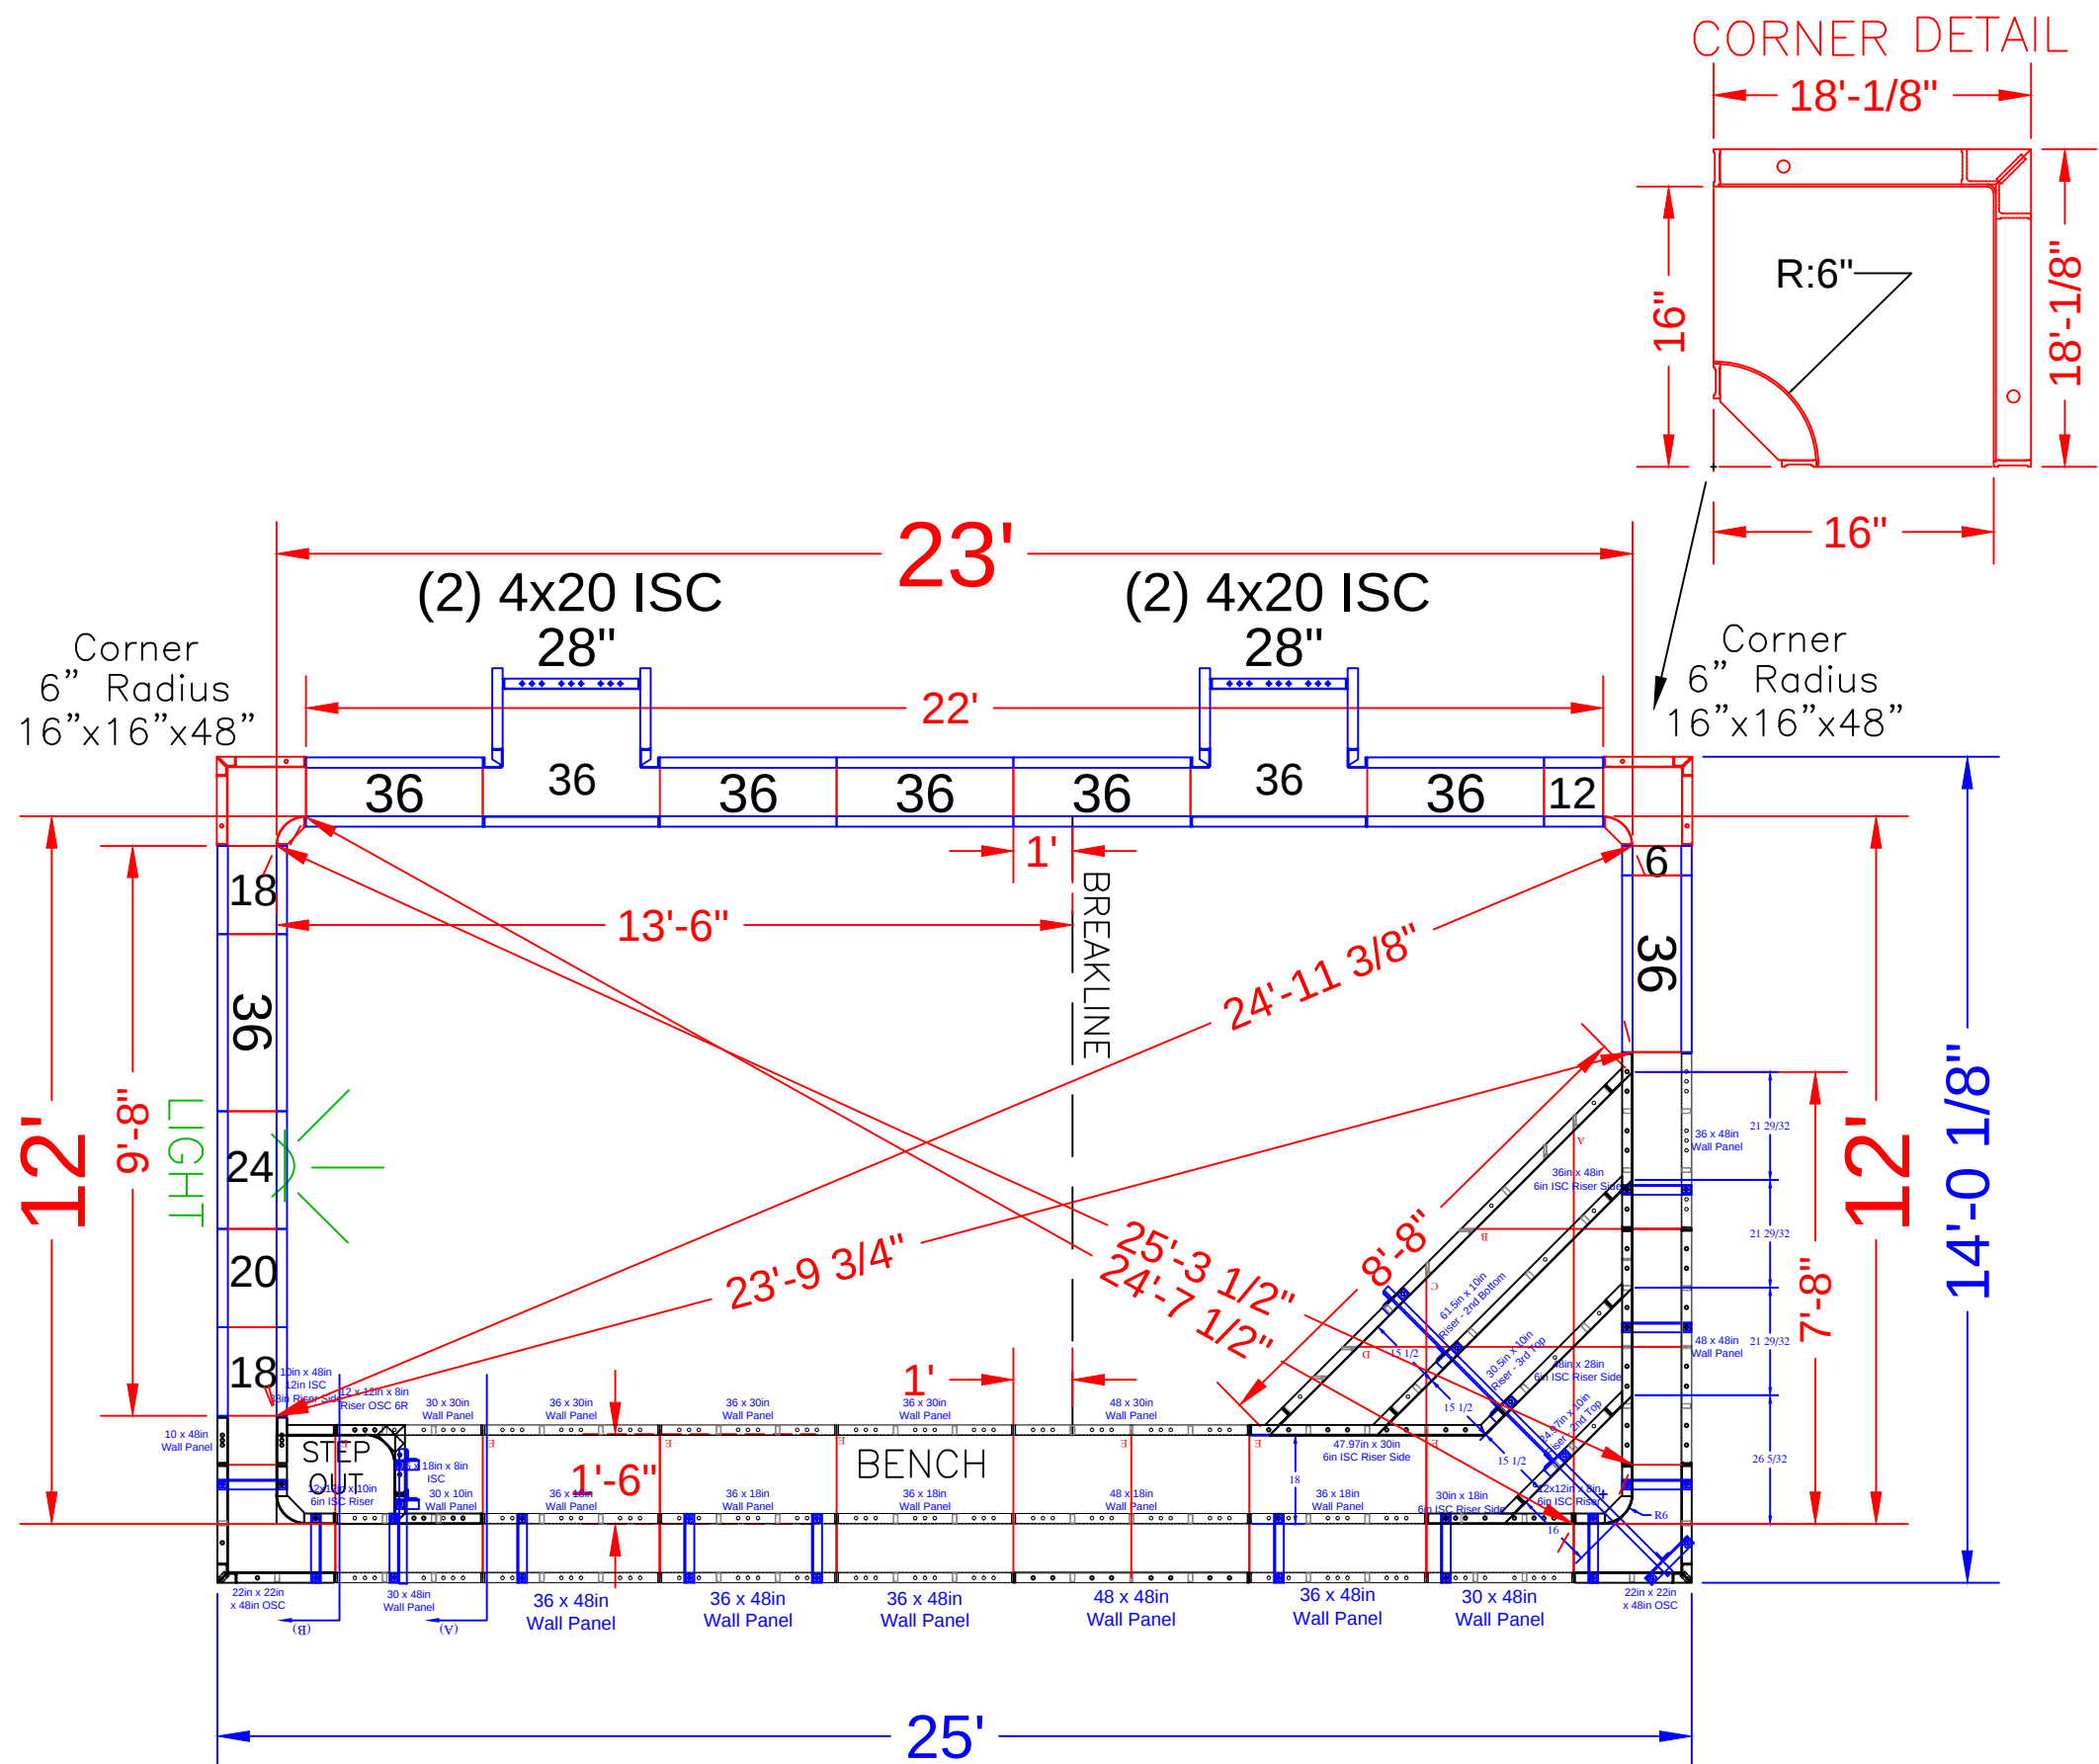

NOTE: SEE CONSTRUCTION PLAN FOR POOL LOCATION

POOL PANEL DESCRIPTIONS	
QTY.	DESCRIPTION
1	Corner Step w/ 23' Wide Rectangle Bench Assembly
CORNERS & HINGES	
4	4" x 20" x 48" Adj Offset Hinged ISC (Pilaster)
2	16" x 16" x 48 w/ Outside Corner-SA (6" Radius)
STRAIGHT PANELS	
2	6" x 48" Panel-SA
2	12" x 48" Panel-SA
4	18" x 48" Panel-SA
2	20" x 48" Panel-SA
2	24" x 48" Panel-SA
2	28" x 48" Panel-SA
16	36" x 48" Panel-SA *Add 5 for step page (23 total)

SEE DETAIL PAGE {

SKIMMER SIDES {

SKIMMERS {

LUCAS - 1138 Maxim Southard Road


12' x 23' - 10" Concrete Wall Rectangle
w/ Vinyl Covered Corner Step & Full Length
Bench & Deep End Step
Pool Perimeter = 70 Ln. Ft.
Pool Area = 276 Sq. Ft.
Approximate Gallons of Pool: 7,800 Gallons

Concrete Yards
- Pool Walls: 15.5 yards (14.7 exact)


PANEL LAYOUT			
JOB #: 555343			
DATE: 7-18-2019			
DRAWN BY: SA			
REVISIONS			




Step Ties:

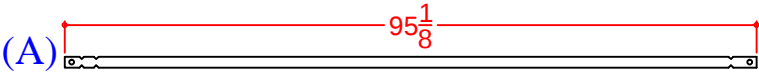


Qty (1) - ##### Overall - Bottom Sides
1 1/2" BB One Side; 1/4" BB other Side

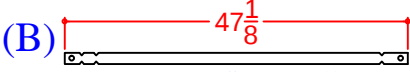


Qty (1) - ##### Overall - Bottom Middle
1 1/2" BB One Side; 1/4" BB other Side

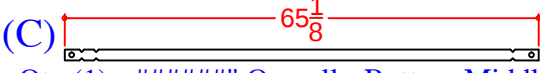


Qty (1) - ##### Overall - Bottom Middle
1 1/2" BB One Side; 1/4" BB other Side

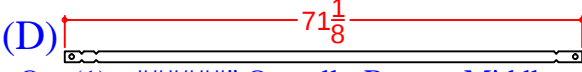

Qty (1) - ##### Overall - Bottom Middle
1 1/2" BB One Side; 1/4" BB other Side

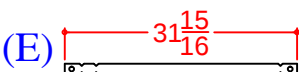

Qty (16) - ##### Overall - Bench
1/4" BB

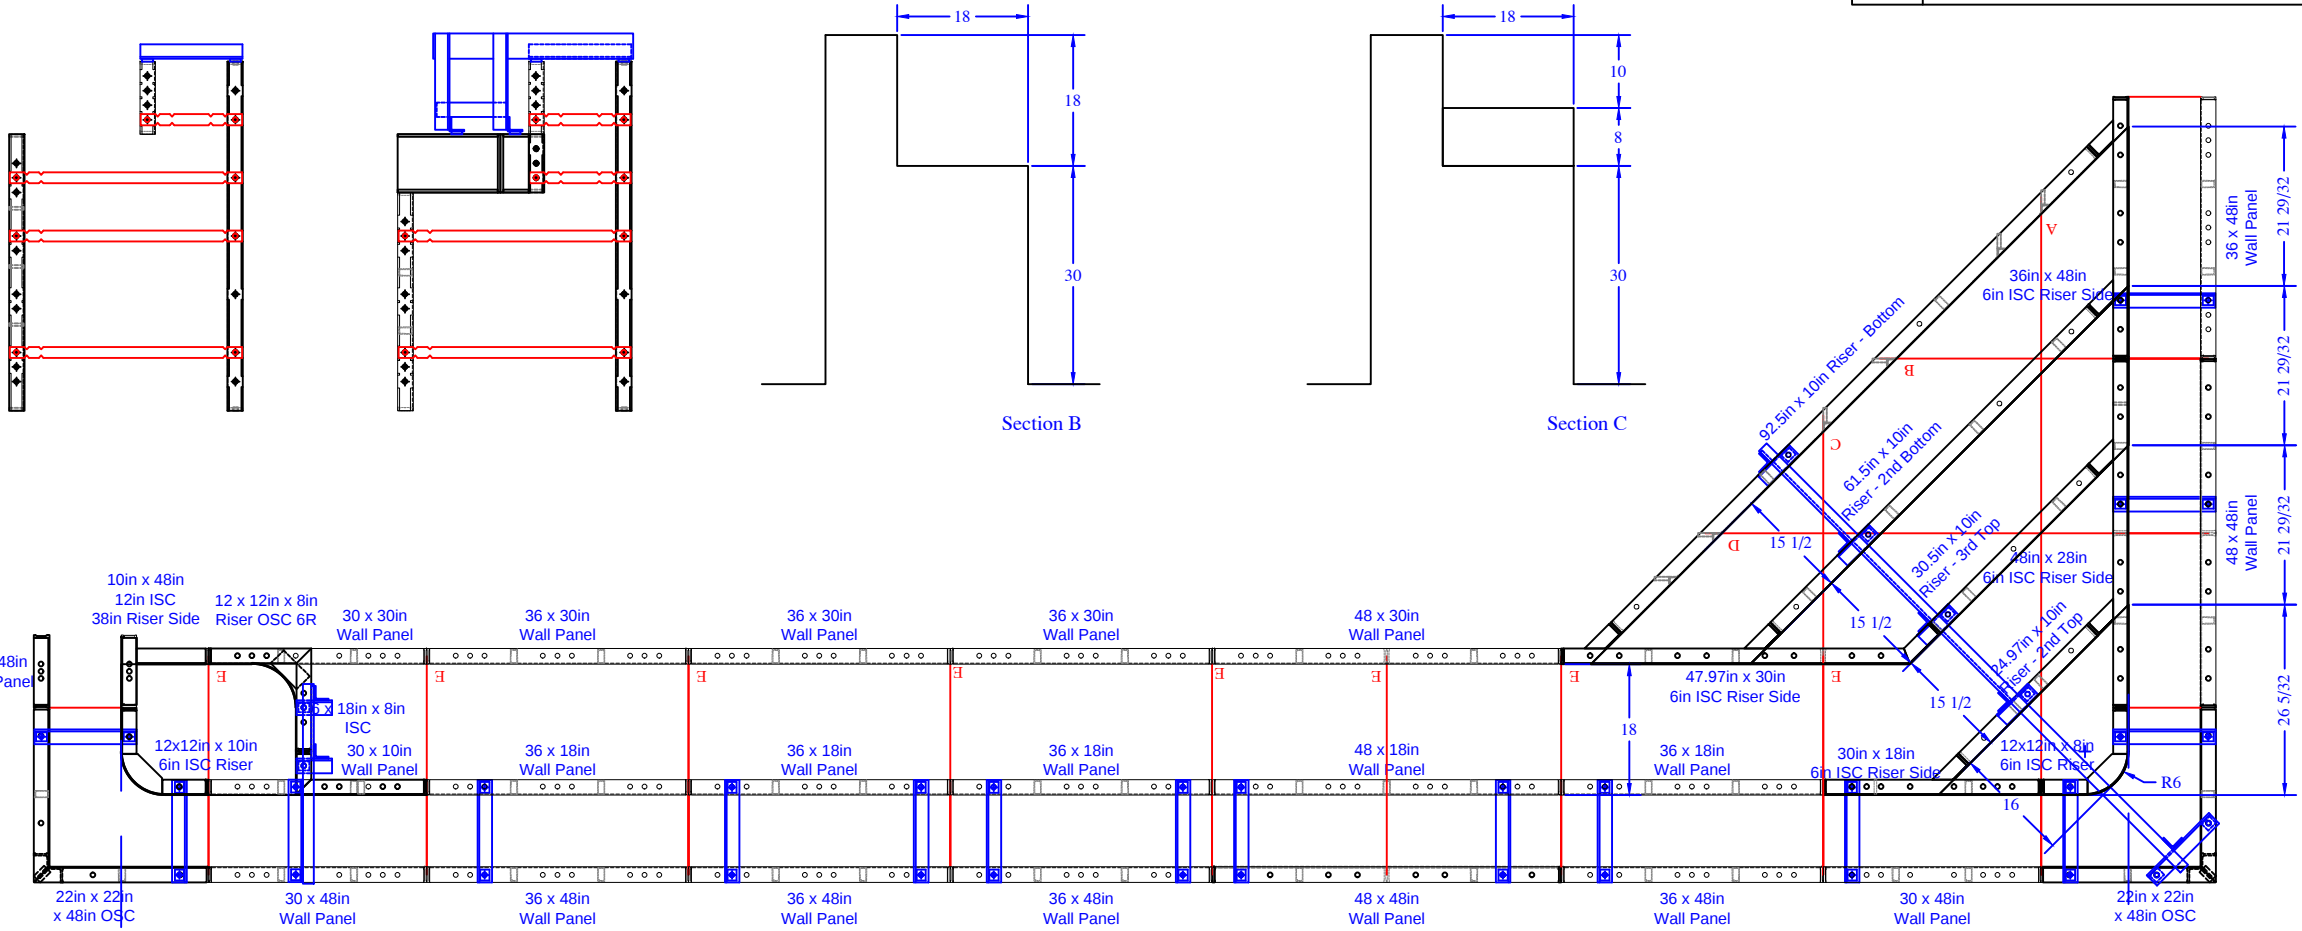

NOTE: Additional 36" wide panels are from Half Rectangle Sundek Assembly (Yellow Paint)

QTY	DESCRIPTION	QTY	DESCRIPTION
1	12x12in x 10in 6R ISC	1	10in x 48in Wall Panel
2	22in x 22in OSC x 48in		
1	12x12in x 8in 6R ISC Riser - Top	2	30in x 48in Wall Panel
1	6x18in x 8in ISC Riser	6	36in x 48in Wall Panel
1	48in x 28in 6in ISC Riser Side	2	48in x 48in Wall Panel
1	36in x 48in 6in ISC Riser Side	1	48in x 30in Wall Panel
1	47.9in x 30in 6in ISC Riser Side	1	30in x 30in Wall Panel
1	30in x 18in 6in ISC Riser Side	3	36in x 30in Wall Panel
1	10in x 48in 12in ISC 38in Riser Side		
1	12x12in x 8in Riser OSC 6R	1	48in x 18in Wall Panel
1	24.9in x 10in - 2nd Top	4	36in x 18in Wall Panel
1	30.5in x 10in - 3rd Top		
1	61.5in x 10in - 2nd Bottom	1	30in x 10in Wall Panel
1	92.5in x 10in - Bottom	12	Parapet Brackets - 10in Wall
		1	Parapet Brackets - 10.9in Step x 10
		1	Parapet Brackets - 62.5in Wall
		1	##### Overall - Bottom Sides (A)
		1	##### Overall - Bottom Middle (B)
		1	##### Overall - Bottom Middle (C)
		1	##### Overall - Bottom Middle (D)
		11	##### Overall - Bench (E)

LUCAS - 1138 Maxim Southard Road

Concrete Yards: 15.5 yards (14.7 exact)

STEP & BENCH PANEL DETAIL