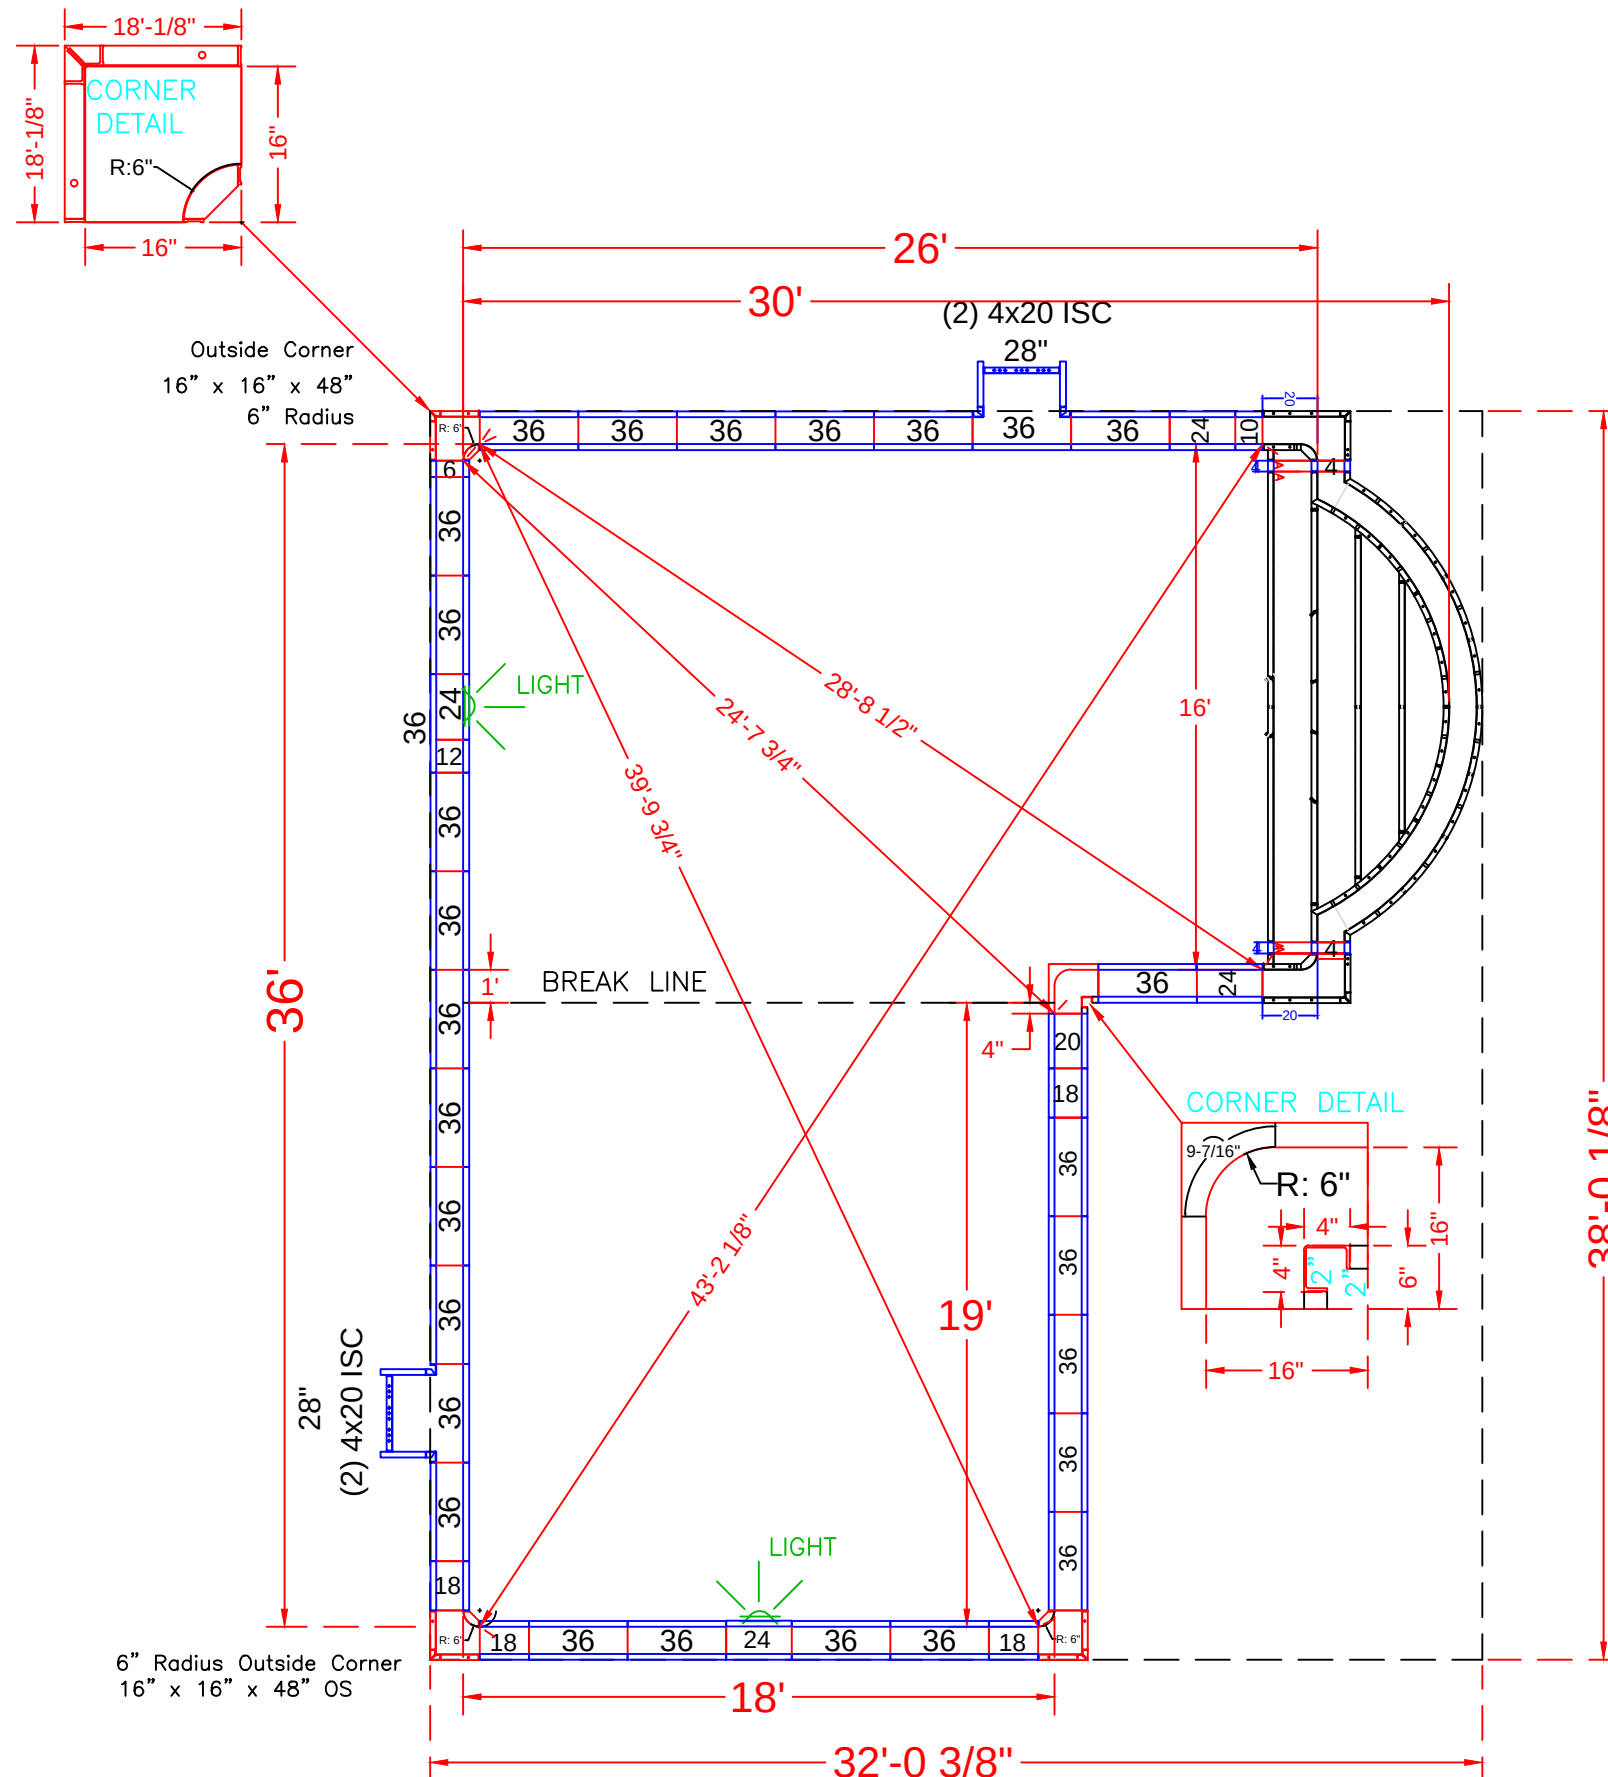




POOL PANEL DESCRIPTIONS	
QTY.	DESCRIPTION
CORNER PANELS	
2	2" x 2" (*use with 4" x 4" x 48" Corner)
1	4" x 4" x 48" Inside Corners - SA
1	16" x 16" w/ 6" Radius Inside Corner-SA (9-1/2" Arc)
3	16" x 16" x 48 w/ Outside Corner-SA (6" Radius)
STRAIGHT PANELS	
2	6" x 48" Panel-SA
2	10" x 48" Panel-SA
1	12" x 48" Panel-SA
8	18" x 48" Panel-SA
2	20" x 48" Panel-SA
7	24" x 48" Panel-SA (Light Panel)
53	36" x 48" Panel-SA
4	20" x 4" x 48" Adj Offset Hinged ISC (Pilaster)
2	28" x 48" Panel-SA
1	16' Wide Roman Step Assembly w/ 6" Radius Corners

SKIMMER SIDES {
SKIMMERS {
SEE DETAIL PAGE {

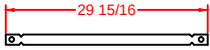
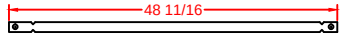
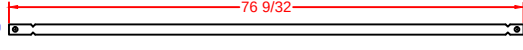
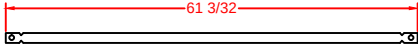
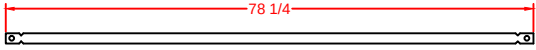
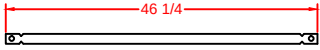
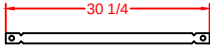
LUKARIC - 10 Arrowhead Way
18' x 36' x 26' x 16' - 10" Concrete Wall
Single Roman End L-Shape
w/ 16' Wide Roman End Vinyl Covered Step
Perimeter = 126'
Pool Area = 813 S. F.
Approximate Gallons of Pool: 29,285 Gallons
Concrete Yards
- Pool Walls & Steps: 22 yards (20.81 exact)

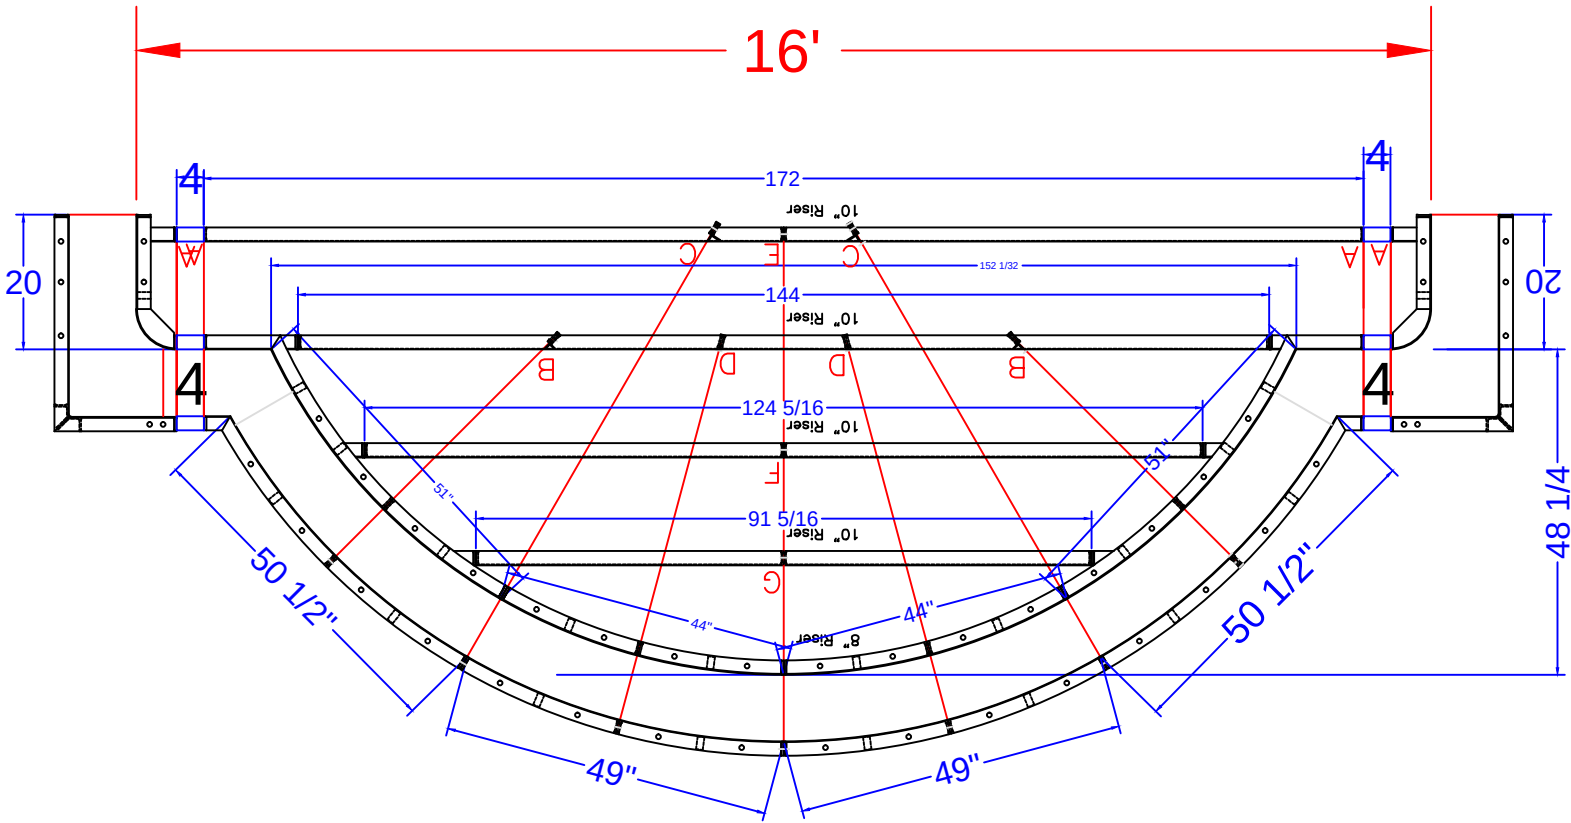
PANEL LAYOUT		
JOB #: 500168		
DATE: 08-03-2012		
SCALE: 1' = 1/8 "		
DRAWN BY: SA & LH		
REVISIONS		



STEP PANEL DESCRIPTIONS

7' RADIUS ROMAN END STEP WITH 8" AND 10" RISERS	
QTY.	DESCRIPTION
2	6" x 20" x 48" ISC Riser Side
2	16" x 30" x 48" OSC Form
2	51" x 4" x 38" 84" Radius ISC Zee Riser Side
2	50 1/2" x 4" x 48" 94" Radius OS Panel
2	44" x 8" 84" Radius IS Panel Top Riser
2	Back Wall Panels x 48"
2	Inside Wall Panels x 38"
2	49" x 48" 94" Radius OS Panel
3	Risers - Top Center (1)91 5/16, (2)62 5/32
3	Risers - Bottom Center (1)144, (2)86
2	Risers - Bottom Outer Edge
2	4" x 48" Straight Panel
2	4" x 38" Straight Panel
2	4" x 10" Straight Panel

- (A)  Qty (4) Bottom Sides 26" Full Tie
- (B)  Qty (2) 2nd Bottom Sides 43 5/16" Tie
- (C)  Qty (2) Bottom Middle 71 1/16" Tie
- (D)  Qty (2) 2nd Bottom Middle 56 7/8" Tie
- (E)  Qty (2) Bottom Center 74 1/8" Tie
- (F)  Qty (1) 2nd Top Center 42 1/8" Tie
- (G)  Qty (1) Top Center 26 1/8" Tie



LUKARIC - 10 Arrowhead Way

18' x 36' x 26' x 16' - 10" Concrete Wall
Single Roman End L-Shape
w/ 16' Wide Roman End Vinyl Covered Step
Perimeter = 126'
Pool Area = 813 S. F.
Approximate Gallons of Pool: 29,285 Gallons
Concrete Yards
- Pool Walls & Steps: 22 yards (20.81 exact)

STEP DETAIL

JOB #: 500168
DATE: 08-03-2012
SCALE: 1' = 1/8 "
DRAWN BY: SA & LH

