

NODE POINT MEASUREMENTS

A-B = 30' (HOUSE)
A-C = 38'-4 1/8"
A-D = 39'-10 1/4"
A-E = 63'-3 3/8"
A-F = 67'-7"
A-G = 53'-2 1/4"
A-H = 59'-0 3/4"
A-I = 46'-4 1/8"

B-C = 26'-7 7/8"
B-D = 36'-4 1/2"
B-E = 52'-2"
B-F = 41'-5"
B-G = 25'-7 1/8"
B-H = 33'-2 1/8"
B-I = 32'-4 1/2"

C-D = 11'-8"
C-E = 26'-8 1/8"
C-F = 34'-10 3/4"
C-G = 26'-6 3/4"
C-H = 27'-6"
C-I = 8'


D-E = 24'
D-F = 44'-1 1/4"
D-G = 37'-10 1/4"
D-H = 37'-7 1/8"
D-I = 14'-1 3/4"

E-F = 37'
E-G = 40'-3 5/8"
E-H = 34'-11 1/4"
E-I = 19'-9 1/2"

F-G = 16'
F-H = 8'-6 1/2"
F-I = 29'-11 1/2"

G-H = 8'-6 1/2"
G-I = 25'-4"

H-I = 23'-8 7/8"

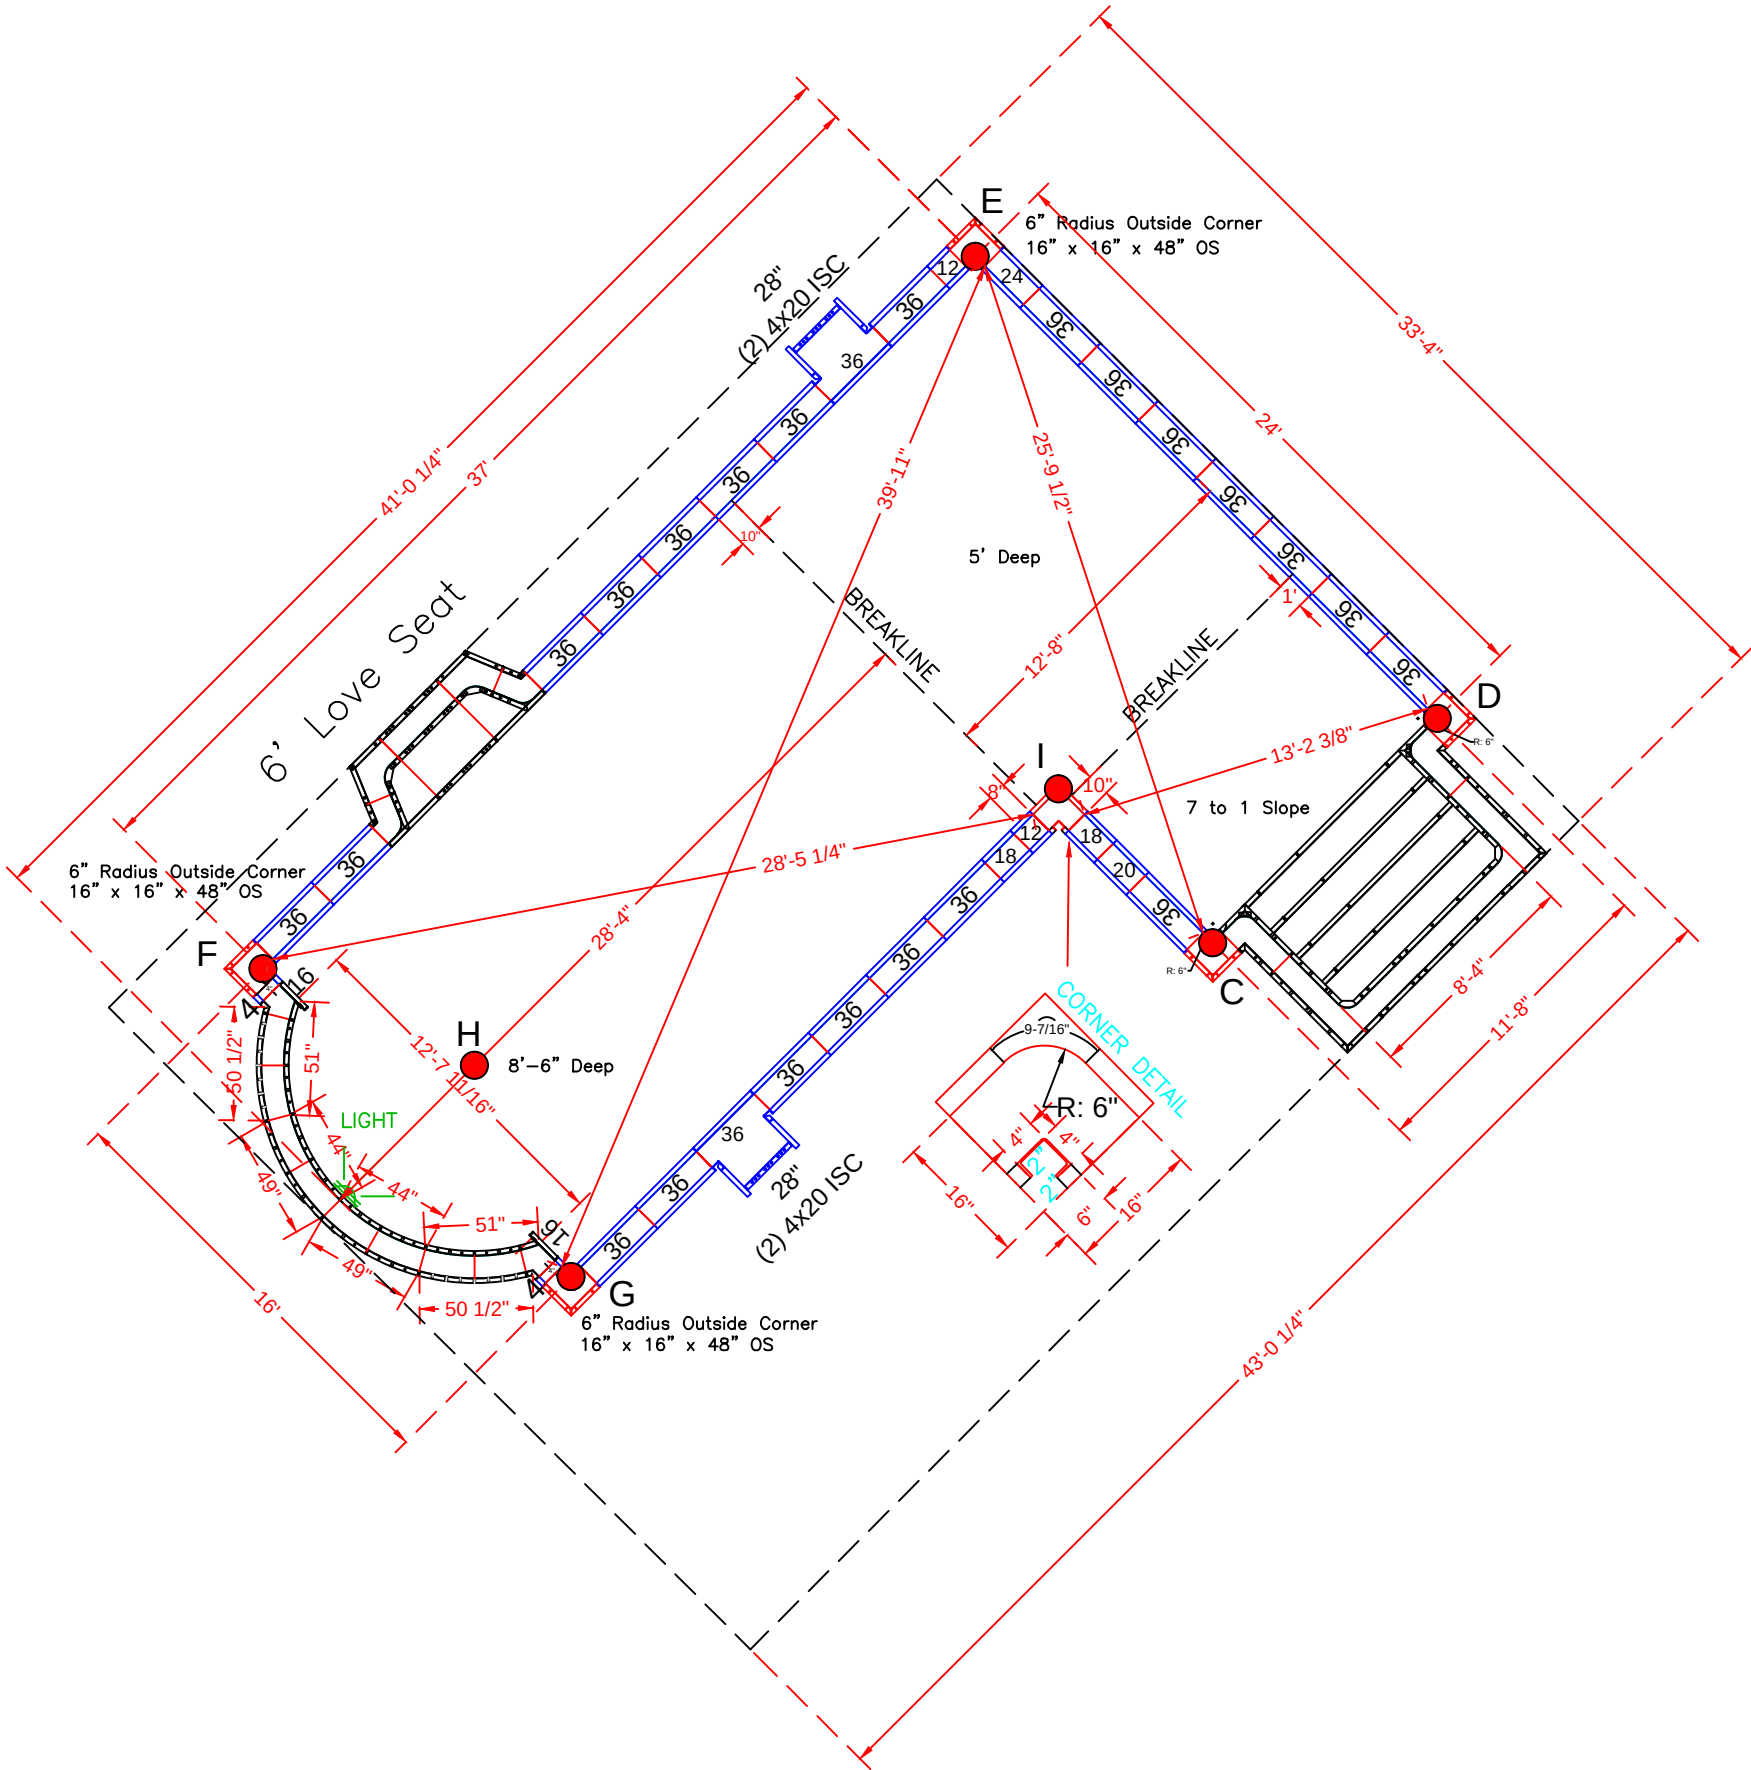

POOL PANEL DESCRIPTIONS

QTY.	DESCRIPTION
1	8'-4" x 5'-4" x 48" Step Assembly w/ 6" Radius
1	2' x 6' Straight Love Seat Assembly
1	16' Wide Deep End Roman End Assembly
4	4" x 20" x 48" Adj Offset Hinged ISC (Pilaster)
2	28" x 48" Panel-SA
4	12" x 48" Panel-SA
4	18" x 48" Panel-SA
2	20" x 48" Panel-SA
2	24" x 48" Panel-SA
46	36" x 48" Panel-SA
Corner Panels	
1	4" x 4" x 48" Inside Corners - SA
2	2" x 2" (*use with 4" x 4" x 48" Corner)
1	16" x 16" w/ 6" Radius Inside Corner-SA (9-1/2" Arc)
5	16" x 16" x 48 w/ Inside Corner-SA (6" Radius)

ROMAN END PANEL DESCRIPTIONS

QTY.	DESCRIPTION
2	49" x 48" 94" Radius Outside Panel
2	44" x 48" 84" Radius Inside Panel
2	51" x 48" 84" Radius Inside Panel
2	50 1/2" x 4" x 48" 94"Radius Outside Panel
2	16" x 48" SA Panel (Straight)
4	4" x 48" Straight Panel

MADHAVAN - 8 Julie Drive



18' x 41' x 24' - 10" Concrete Wall
Custom Roman End L-Shape
w/ 8'-4" x 5'-4" Vinyl Covered Step
& 6' Vinyl Covered Love Seat
Pool Perimeter = 136' Pool Area = 778 S. F.
Approximate Gallons of Pool: 34,800 Gallons
Concrete Yards
- Pool Walls & Steps: 24 yards (22.56 exact)

PANEL LAYOUT


JOB #: 500170
DATE: 09-03-2012
SCALE: 1' = 1/10 "
DRAWN BY: SA & LH

REVISIONS			




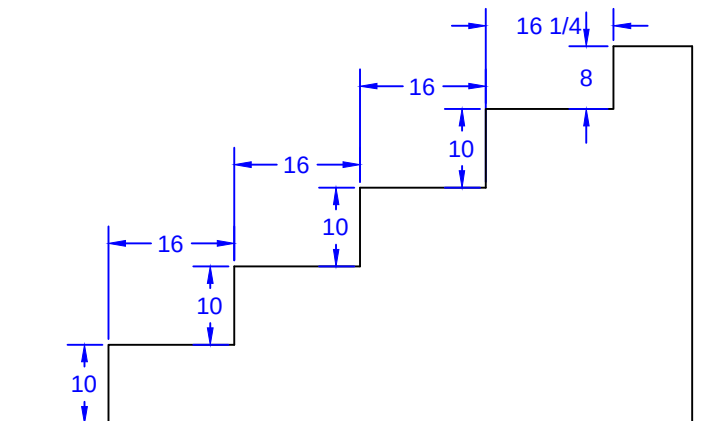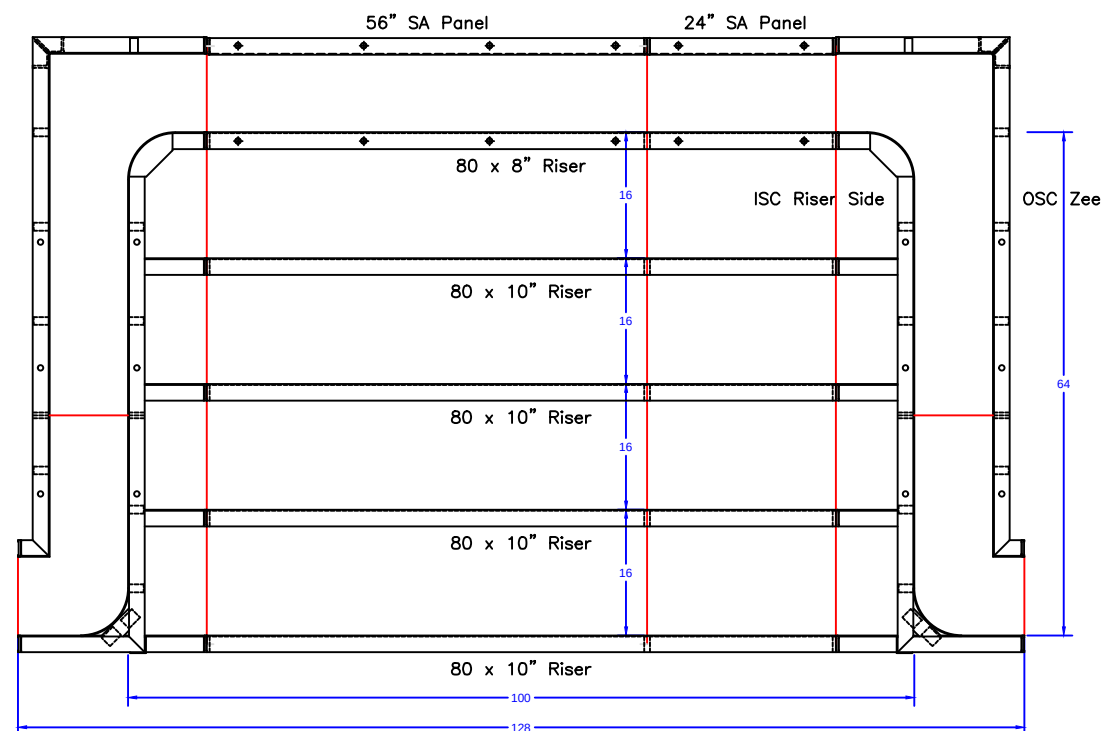

STEP TIES:

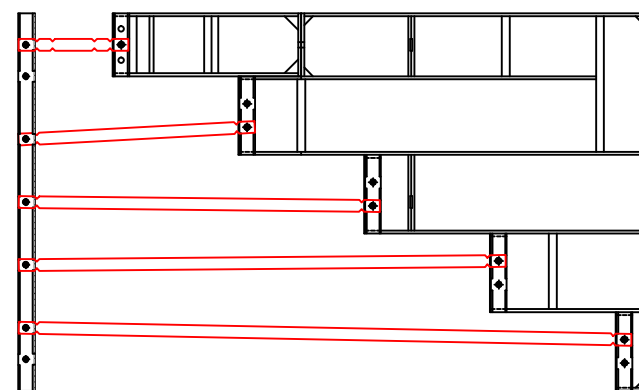

8'-4" x 5'-4" Outside End Step - 6" Radius Corners

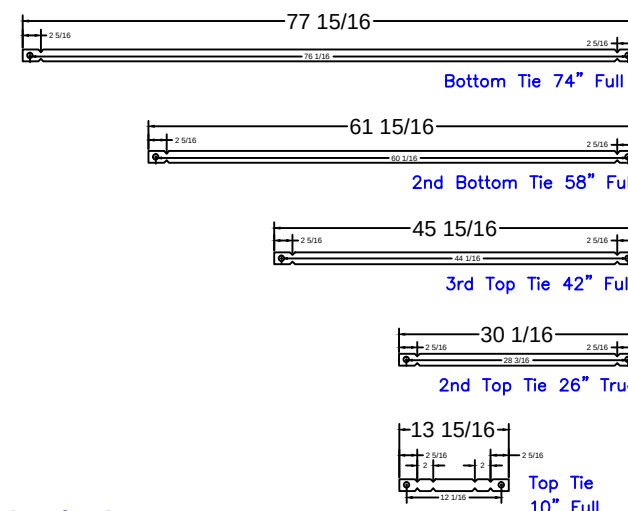

8'-4" Step
Qty(4)

Qty(2)

Qty(2)

Qty(2)

Qty(12)

STEP PANEL DESCRIPTIONS

QTY.	DESCRIPTION
4	80 x 10 Risers
1	80 x 8 Top Riser
1	24 x 48 SA Panel
1	56 x 48 SA Panel-Back Wall
2	4x64x20 x 48 OSC Zee Panel
2	10x64x14 x 48 ISC Riser Sides

MADHAVAN - 8 Julie Drive

18' x 41' x 24' - 10" Concrete Wall

Custom Roman End L-Shape

w/ 8'-4" x 5'-4" Vinyl Covered Step

& 6' Vinyl Covered Love Seat

Pool Perimeter = 136' Pool Area = 778 S. F.

Approximate Gallons of Pool: 34,800 Gallons

Concrete Yards

- Pool Walls & Steps: 24 yards (22.56 exact)

STEP DETAIL

JOB #: 500170

DATE: 09-03-2012

SCALE: 1' = 1/2 "


DRAWN BY: SA & LH



SEASONAL WORLD
WE BUILD BACKYARDS!

LOVE SEAT PANEL DESCRIPTIONS

QTY.	DESCRIPTION
2	16 3/4" x 16 3/4" x 48" OSC
2	3 1/4" x 9 1/4" x 48" ISC
1	36" x 48" SA Panel
2	10 3/16" x 10 3/16" x 24" ISC 8" Radius - Fixed 67.5° Bench Form
2	30" x 15 29/32" x 48" OSC 6" Radius - Fixed 67.5° Riser Side
2	36" x 24" SA Panel

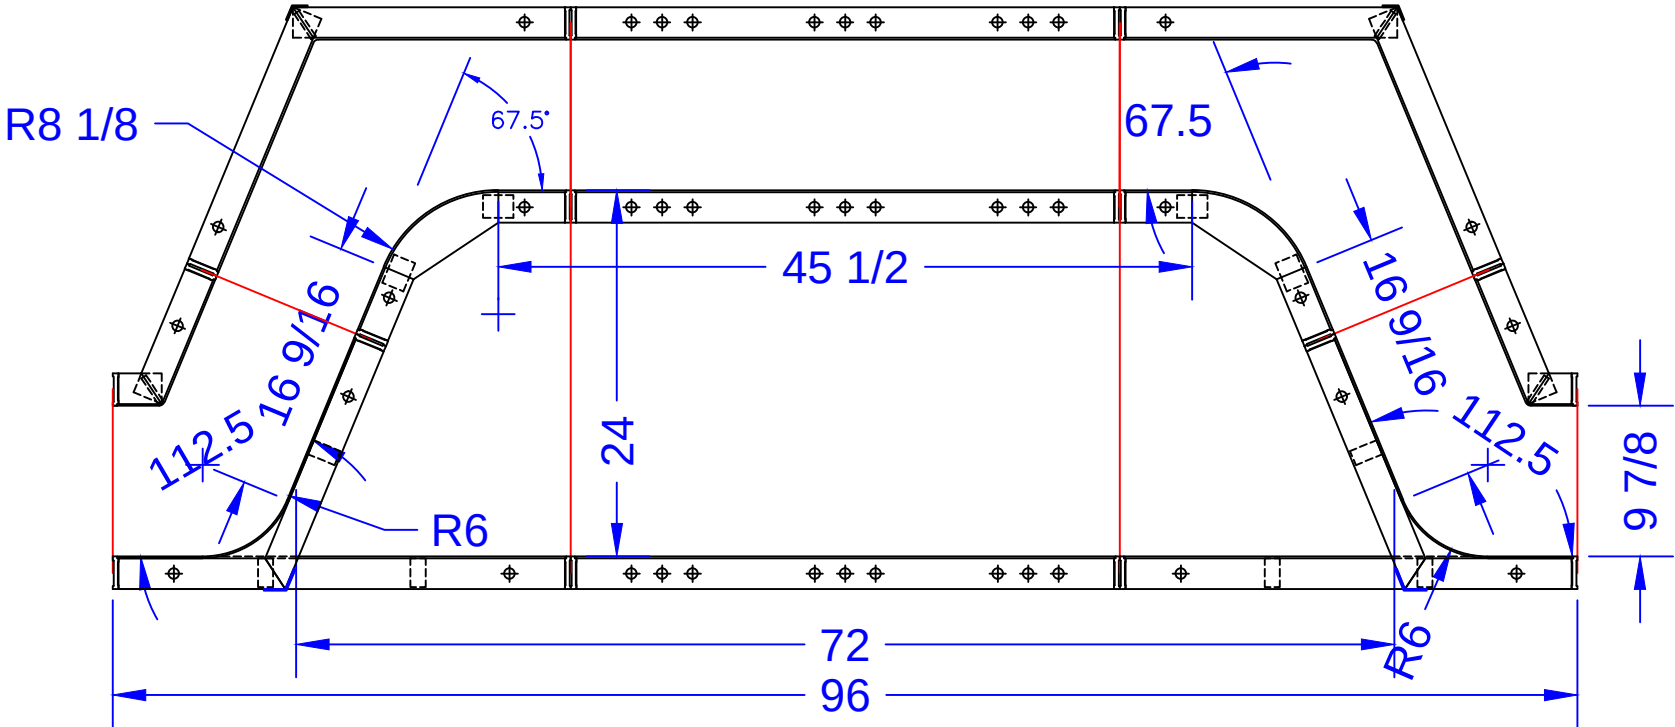

34" Full Pool Tie 1/4" BB DRN

MADHAVAN - 8 Julie Drive

18' x 41' x 24' - 10" Concrete Wall
Custom Roman End L-Shape
w/ 8'-4" x 5'-4" Vinyl Covered Step
& 6' Vinyl Covered Love Seat
Pool Perimeter = 136' Pool Area = 778 S. F.
Approximate Gallons of Pool: 34,800 Gallons

Concrete Yards

- Pool Walls & Steps: 24 yards (22.56 exact)

BENCH DETAIL			
JOB #: 500170			
DATE: 09-03-2012			
SCALE: 1' = 1/2 "			
DRAWN BY: SA & LH			



SEASONAL WORLD
WE BUILD BACKYARDS!