

DEPTH DETAIL

BUYER SIGNOFF

By signing below, Buyer states that he/she has reviewed all items that are detailed on this Pool Layout Plan. Buyer further acknowledges that the manner in which all depths are showcased is approved along with location and placement of all specified items as detailed herein. This Pool Layout Plan requires a signature from Management for it to be valid and accepted by Seasonal World. Seasonal World reserves the right to alter, amend and/or change anything listed herein. Seasonal World is not responsible for any typographical errors and/or omissions. In the event that a product and/or service is listed on this Pool Layout Plan and it has not been paid for via the Contact or a Contract Addendum, this does not entitle the Buyer to receive said product and/or service. Product and/or service must be purchased and paid for in order for Seasonal World to provide it to the Buyer, unless otherwise specified in writing.

THIS BY SIGNING BELOW, BUYER AGREES THE POOL LAYOUT PLAN AS DETAILED HEREIN AND PAYED FOR IN A AGREEMENT WITH THESE TERMS AND CONDITIONS AS SET FORTH HEREIN.

THUS, BY SIGNING BELOW BUYER APPROVES THE POOL LAYOUT PLAN AS DETAILED HEREIN AND BUYER IS IN AGREEMENT WITH THE TERMS AND CONDITIONS AS SET FORTH HEREIN.

X
Buyer(s) Signature Date


X
Seasonal World Representative Date

X
Seasonal Work Management Date


DEEP END BENCH & STEP OUT DETAIL

(After Concrete & Liner)

N T S

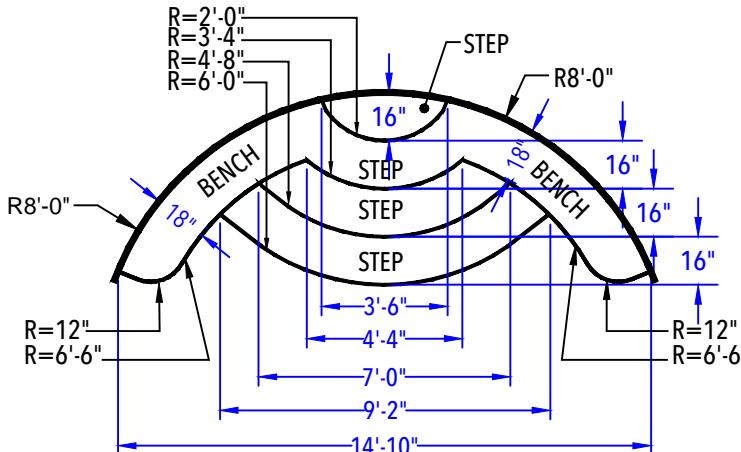

ENTRY STEP DETAIL
(After Concrete & Liner)
N.T.S.

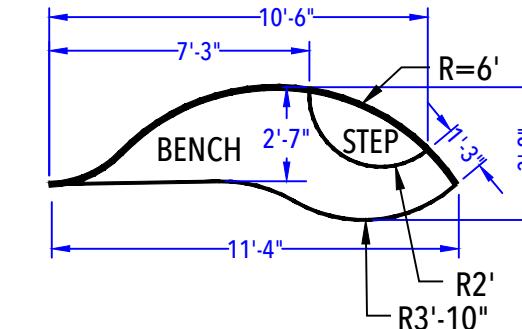

The diagram shows a foundation with a total height of 3'-10". The top horizontal segment is 18" wide. Below it is a stepped section with a vertical height of 10". The bottom horizontal segment is 12" wide. The width of the stepped section is labeled as 'VARIES'.

MAIDER - 11 Shale Hill Road

20' x 30'-3" x 45'-10" - 10" Concrete Wall - Freeform
w/ 16' Wide Vinyl Covered Interior Sundeck &
14'-10" Wide Inside Radius Step & Bench Combo
Pool Perimeter = 131'
Pool Area = 931 S.F.
Approximate Pool Gallons: 26,000 Gallons

POOL LAYOUT PLAN			
JOB #: 555403 DATE: 10-15-2018 SCALE: 1/8" = 1'-0" DRAWN BY: JP			
NO.	REVISION	DATE	




SEASONAL WORLD
WE BUILD BACKYARDS!




SEASONAL WORLD

WE BUILD BACKYARDS!

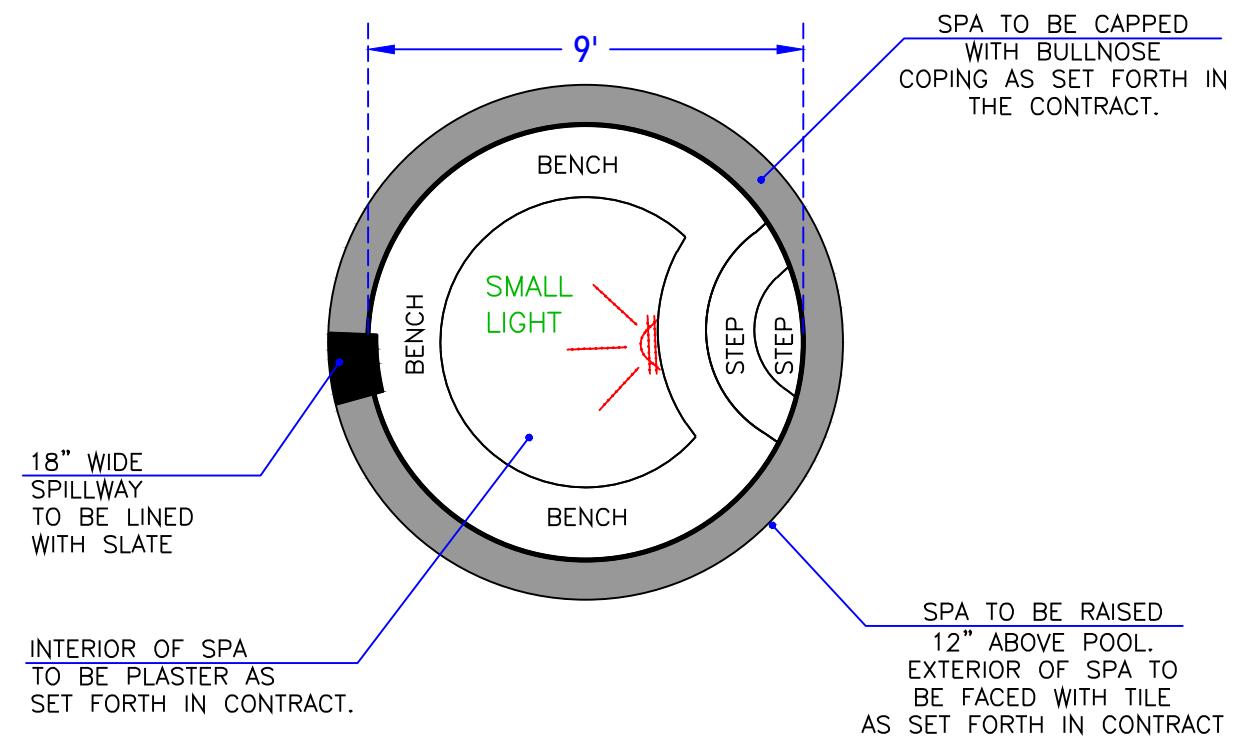

SPA DETAIL
(After Bottom & Plaster)
N.T.S

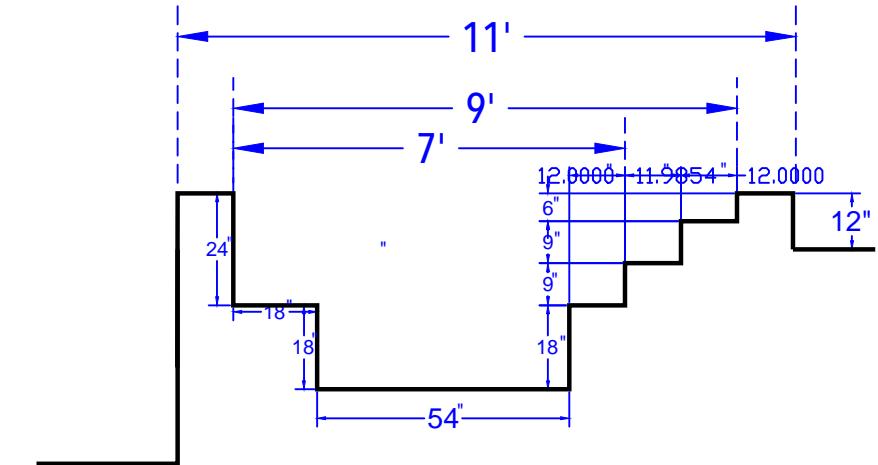

SPA ELEVATION
(After Bottom & Plaster)
N.T.S

MAIDER - 11 Shale Hill Road
9' Round Concrete Spillover Spa
Spa Perimeter = 28' Spa Area = 64 S.F.
Approximate Pool Gallons: 1,000 Gallons

BUYER SIGNOFF

By signing below, Buyer states that he/she has reviewed all items that are detailed on this Pool Layout Plan. Buyer further acknowledges that the manner in which all depths are showcased is approved along with location and placement of all specified items as detailed herein. This Pool Layout Plan requires a signature from Management for it to be valid and accepted by Seasonal World. Seasonal World reserves the right to alter, amend and/or change anything listed herein. Seasonal World is not responsible for any typographical errors and/or omissions. In the event that a product and/or service is listed on this Pool Layout Plan and it has not been paid for via the Contact or a Contract Addendum, this does not entitle the Buyer to receive said product and/or service. Product and/or service must be purchased and paid for in order for Seasonal World to provide it to the Buyer, unless otherwise specified in writing.

THUS, BY SIGNING BELOW BUYER APPROVES THE POOL LAYOUT PLAN AS DETAILED HEREIN AND BUYER IS IN AGREEMENT WITH THE TERMS AND CONDITIONS AS SET FORTH HEREIN.

X
Buyer(s) Signature _____ Date _____

X
Seasonal World Representative _____ Date _____

X
Seasonal World Management _____ Date _____

SPA LAYOUT PLAN			
JOB #: 555403 DATE: 10-15-2018 SCALE: 3/8" = 1-0" DRAWN BY: JP			
NO.	REVISION	DATE	



SEASONAL WORLD
WE BUILD BACKYARDS!