


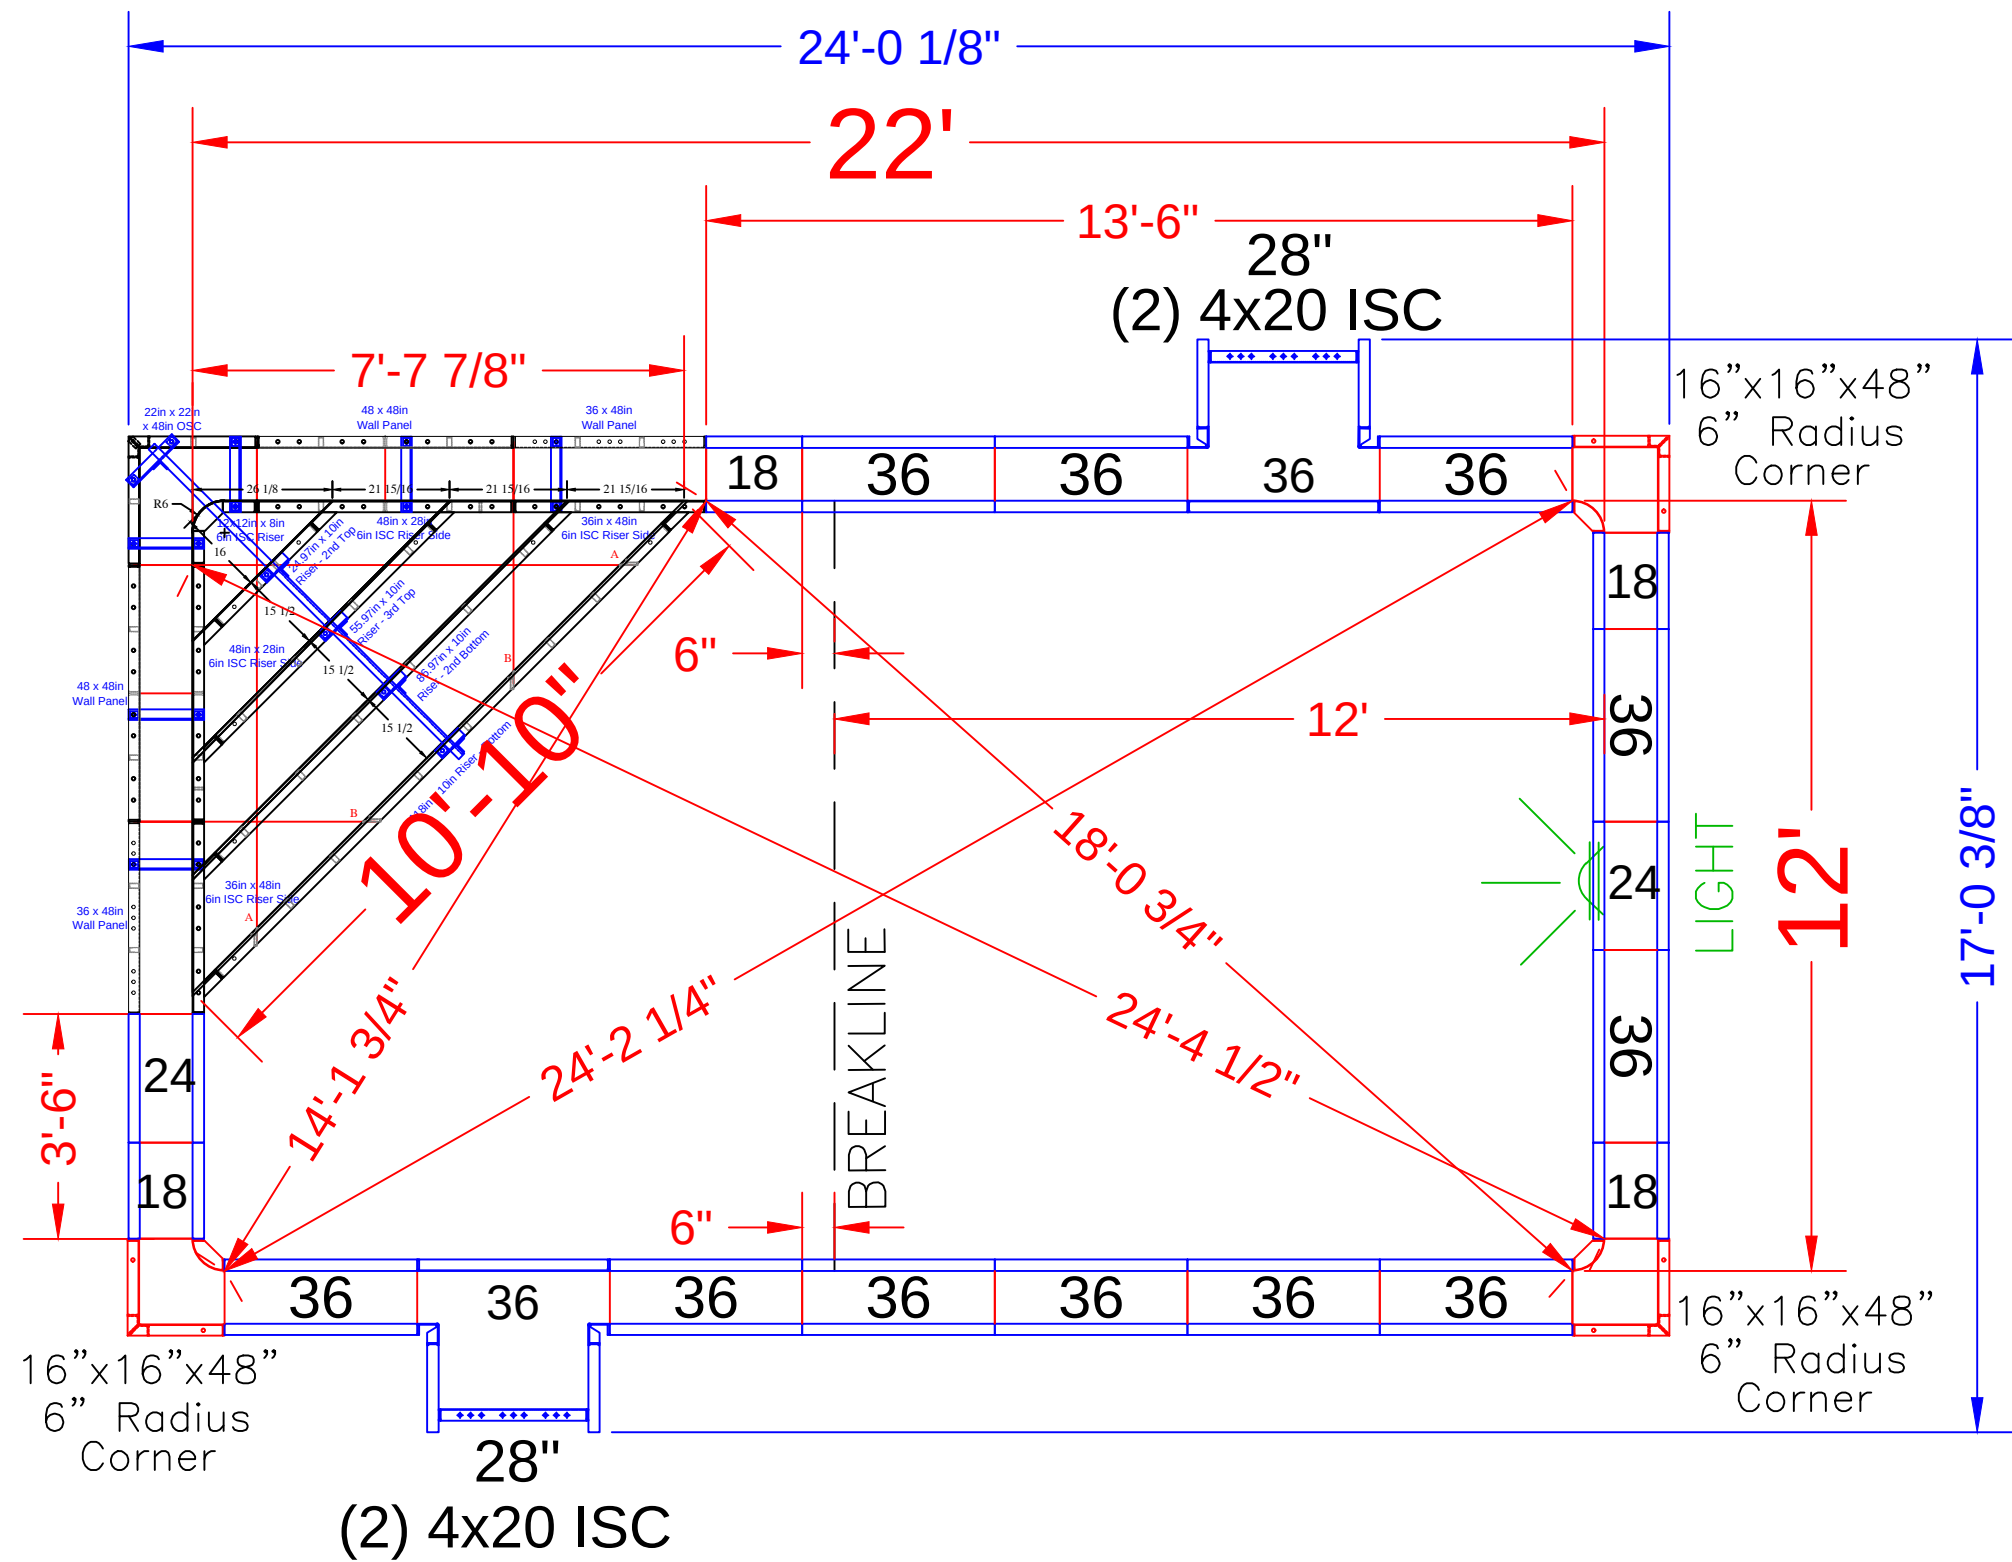

NOTE: SEE CONSTRUCTION PLAN FOR POOL LOCATION

POOL PANEL DESCRIPTIONS

QTY.	DESCRIPTION
1	Corner Step Assembly
CORNERS & HINGES	
4	4" x 20" x 48" Adj Offset Hinged ISC (Pilaster)
3	16" x 16" x 48" w/ Outside Corner-SA (6" Radius)
STRAIGHT PANELS	
8	18" x 48" Panel-SA
4	24" x 48" Panel-SA
2	28" x 48" Panel-SA
24	36" x 48" Panel-SA

MALDONADO / ZARRILLI - 3134 Beachview Drive
12' x 22' - 10" Concrete Wall - Rectangle
w/ 18' Wide Vinyl Covered Inside Corner Steps
Pool Perimeter = 263' S.F. Pool Area = 67 S. F.
Approximate Pool Gallons: 7,500 Gallons

Concrete Yards
- Pool Walls: 12.5 yards (11.6 exact)

PANEL LAYOUT

JOB #: 555246
DATE: 2-23-2018
DRAWN BY: SA

REVISIONS



