


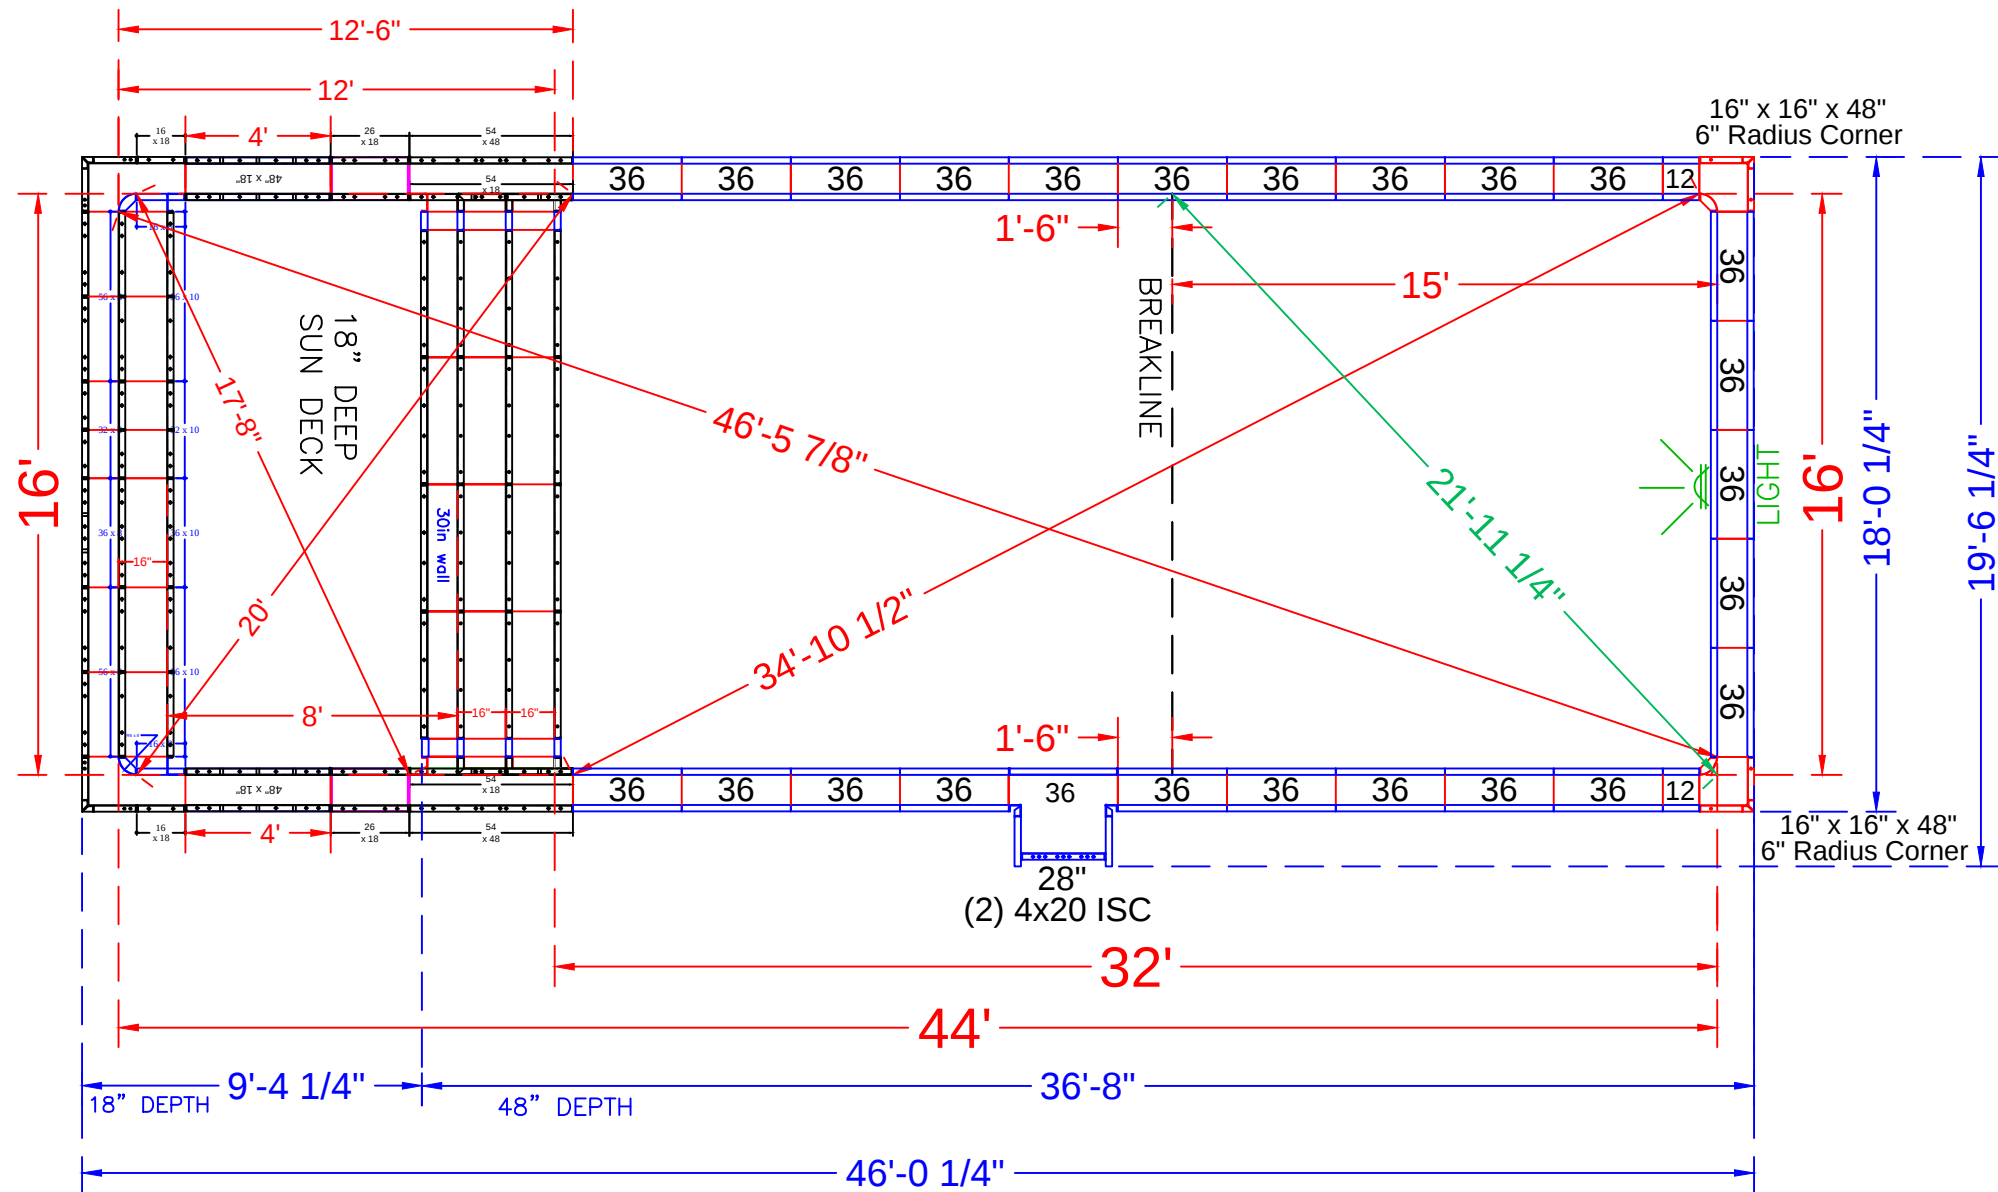

NOTE: SEE CONSTRUCTION PLANS FOR POOL LOCATION

#### POOL PANEL DESCRIPTIONS

| QTY.                   | DESCRIPTION                                     |
|------------------------|-------------------------------------------------|
| 1                      | 16' Wide Rectangle Sun Deck & Step Assembly     |
| SEE DETAIL PAGE {      |                                                 |
| CORNER PANELS & HINGES |                                                 |
| 2                      | 16" x 16" x 48 w/ Outside Corner-SA (6" Radius) |
| SKIMMER SIDES {        |                                                 |
| 2                      | 20" x 4" x 48" Adj Offset Hinged ISC (Pilaster) |
| STRAIGHT PANELS        |                                                 |
| 4                      | 12" x 48" Panel                                 |
| 1                      | 28" x 48" Panel                                 |
| 49                     | 36 x 48" Panel                                  |

### MANCERO - 37 Silver Hollow

16' x 44' - 10" Concrete Wall - Rectangle  
w/ Interior Vinyl Covered Sun Deck + Entry Step Combo  
Pool Perimeter = 119 Ln. Ft.  
Pool Area = 704 Sq.Ft.  
Approximate Pool Gallons: 17,900 Gallons

#### Concrete Yards

- Pool Walls & Steps: 18 yards (17.2 exact)

#### PANEL LAYOUT

JOB #: 200933  
DATE: 5-3-2020  
DRAWN BY: SA


#### REVISIONS




SEASONAL WORLD  
WE BUILD BACKYARDS!

| print #       | print #   | QTY. | DESCRIPTION          | print #       | print #   | QTY. | DESCRIPTION     | print #    | print #       | QTY. | DESCRIPTION               |
|---------------|-----------|------|----------------------|---------------|-----------|------|-----------------|------------|---------------|------|---------------------------|
| RESSD 7.03    | ESSD 1.54 | 2    | 54 x 48in Wall Panel | RESSD 7.09    | ESSD 4.84 | 6    | 84 x 10in Riser | RESSD 7.11 | ESSD 6.16.18  | 2    | 16 x 16 x 18in OSC        |
| RESSD 7.02    | ESSD 2.42 | 4    | 42 x 30in Wall Panel |               | ESSD 4.56 | 2    | 56 x 10in Riser |            | ESSD 7.6.8.6R | 2    | 6 x 6 x 8in - 6in Rad ISC |
|               |           |      |                      |               | ESSD 4.36 | 1    | 36 x 10in Riser |            | ESSD 7.6.10   | 2    | 6 x 6 x 10in ISC          |
| RESSD 7.01.06 | ESSD 2.6  | 2    | 6 x 30in Wall Panel  |               | ESSD 4.32 | 1    | 32 x 10in Riser | RESSD 7.17 | ESSD 7.6.30   | 2    | 6 x 6 x 30in ISC          |
| RESSD 7.05    | ESSD 3.54 | 2    | 54 x 18in Wall Panel |               |           |      |                 | RESSD 7.13 | ESSD 8.386.30 | 2    | 38x6x30in ISC Riser Side  |
| RESSD 7.04    | ESSD 3.48 | 4    | 48 x 18in Wall Panel |               |           |      |                 | RESSD 7.19 | ESSD 9.10.25  | 2    | 14 1/16 x 24 31/32 BO     |
|               | ESSD 3.36 | 1    | 36 x 18in Wall Panel | RESSD 7.08.06 | ESSD 4.6  | 6    | 6 x 10in Riser  | RESSD 7.20 | ESSD 9.10.30  | 2    | 14 1/16 x 30 Blockoff     |
| RESSD 7.07    | ESSD 3.28 | 4    | 28 x 18in Wall Panel |               | ESSD 5.56 | 2    | 56 x 8in Riser  |            |               |      |                           |
| RESSD 7.06    | ESSD 3.26 | 4    | 26 x 18in Wall Panel |               | ESSD 5.36 | 1    | 36 x 8in Riser  |            |               |      |                           |
|               |           |      |                      |               | ESSD 5.32 | 1    | 32 x 8in Riser  |            |               |      |                           |
|               | ESSD 3.16 | 4    | 16 x 18in Wall Panel |               |           |      |                 |            |               |      |                           |
|               |           |      |                      |               | ESSD 5.16 | 2    | 16 x 8in Riser  |            |               |      |                           |

per pour

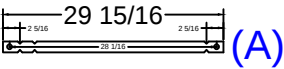

Qty (30) - Middle Ties & Top - 26" Full Tie

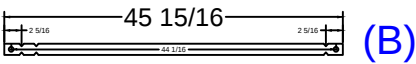

Qty (14) - Bottom Ties - 42" Full Tie

NOTE: DIG SUNDECK 18" DEEP ONLY

### MANCERO - 37 Silver Hollow

16' x 44' - 10" Concrete Wall - Rectangle  
w/ Interior Vinyl Covered Sun Deck + Entry Step Combo  
Pool Perimeter = 119 Ln. Ft.  
Pool Area = 704 Sq.Ft.  
Approximate Pool Gallons: 17,900 Gallons  
Concrete Yards  
- Pool Walls & Steps: 18 yards (17.2 exact)

#### SUN DECK DETAIL

JOB #: 200933  
DATE: 5-3-2020  
SCALE: 1' = 1/8 "  
DRAWN BY: SA

