



MANDLER - 27 Jessica Way

18' x 36' - 10" Concrete Wall - Rectangle
w/ Interior Vinyl Covered Corner Step w/ Bench
Pool Perimeter = 108 Ln. Ft.
Pool Area = 648 Sq.Ft.
Approximate Pool Gallons: 19,400 Gallons

Concrete Yards

- Pool Walls & Steps: 19.5 yards



SEASONAL WORLD
WE BUILD BACKYARDS!


Qty (1) - 89 13/16" Wall Tie - Bottom Sides
1 1/2" BB One Side; 1/4" BB other Side

Qty (1) - 41 13/16" Wall Tie - Bottom Middle
1 1/2" BB One Side; 1/4" BB other Side

Qty (1) - 59 13/16" Wall Tie - Bottom Middle
1 1/2" BB One Side; 1/4" BB other Side

Qty (1) - 65 13/16" Wall Tie - Bottom Middle
1 1/2" BB One Side; 1/4" BB other Side

(E) 
Qty (10) - 27 7/8" Wall Tie - Bench
1/4" BB

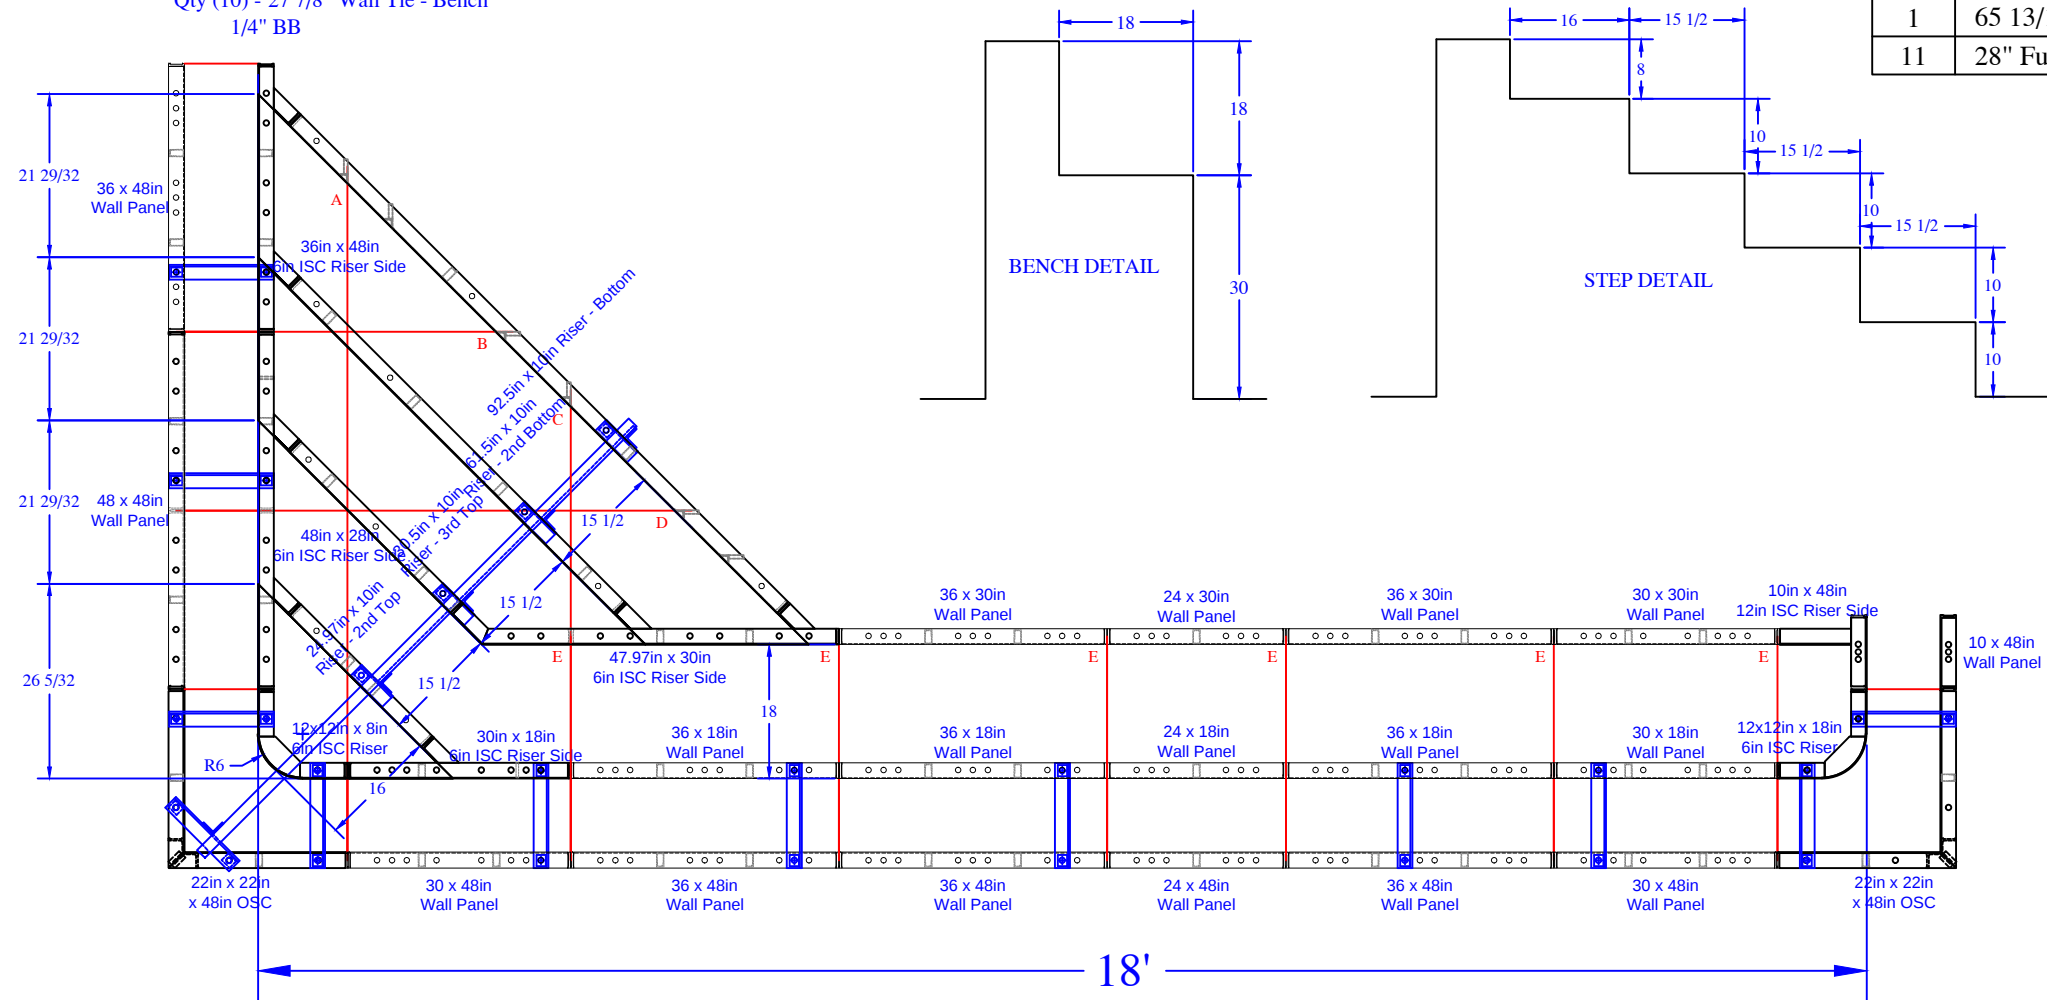

QTY	DESCRIPTION	QTY	DESCRIPTION
1	12x12in x 18in 6R ISC	1	10in x 48in Wall Panel
2	22in x 22in OSC x 48in	1	24in x 48in Wall Panel
1	12x12in x 8in 6R ISC Riser - Top	2	30in x 48in Wall Panel
1	48in x 28in 6in ISC Riser Side	4	36in x 48in Wall Panel
1	36in x 48in 6in ISC Riser Side	1	48in x 48in Wall Panel
1	47.9in x 30in 6in ISC Riser Side		
1	30in x 18in 6in ISC Riser Side	1	30in x 30in Wall Panel
1	10in x 48in 12in ISC Riser Side	2	36in x 30in Wall Panel
1	24.9in x 10in - 2nd Top	1	24in x 30in Wall Panel
1	30.5in x 10in - 3rd Top		
1	61.5in x 10in - 2nd Bottom	1	30in x 18in Wall Panel
1	92.5in x 10in - Bottom	3	36in x 18in Wall Panel
		1	24in x 18in Wall Panel
		12	Parapet Brackets - 10in Wall
		1	Parapet Brackets - 62.5in Wall
		1	89 13/16" Wall Tie "A"- Bottom Sides
		1	41 13/16" Wall Tie "B"- Bottom Middle
		1	59 13/16" Wall Tie "C"- Bottom Middle
		1	65 13/16" Wall Tie "D"- Bottom Middle
		11	28" Full Wall Tie "E"- Bench

Diagram illustrating dimensions for wall tie placement:

- Horizontal dimension: 16
- Horizontal dimension: 15 1/2
- Vertical dimension: 8

REVISION/ NOTES	SEASONAL WORLD DWG BY: SA DATE: 12/3/20 SCALE: PAGE: 1 of 1	Concrete Yards	MANDLER - 27 Jessica Way
		- Pool Walls & Steps: 19.5 yards	STEP DETAIL