

NODE POINTS

A-B = 20'-0"
 A-C = 42'-7"
 A-D = 31'-3"
 A-E = 16'-2"
 A-F = 36'-5"
 A-G = 19'-9"
 A-H = 50'-5"

B-C = 43'-4"
 B-D = 38'-3"
 B-E = 19'-1"
 B-F = 28'-5"
 B-G = 35'-10"
 B-H = 57'-9"

C-D = 15'-0"
 C-E = 27'-5"
 C-F = 19'-10"
 C-G = 33'-7"
 C-H = 19'-10"


D-E = 19'-4"
 D-F = 25'-3"
 D-G = 18'-10"
 D-H = 19'-11"

E-F = 20'-10"
 E-G = 19'-10"
 E-H = 39'-2"

F-G = 37'-7"
 F-H = 39'-1"
 G-H = 34'-3"

RADII

C = 9' RADIUS
 D = 9' RADIUS
 E = 10' RADIUS
 F = 10'-10" RADIUS
 G = 9'-10" RADIUS
 H = 10'-10" RADIUS

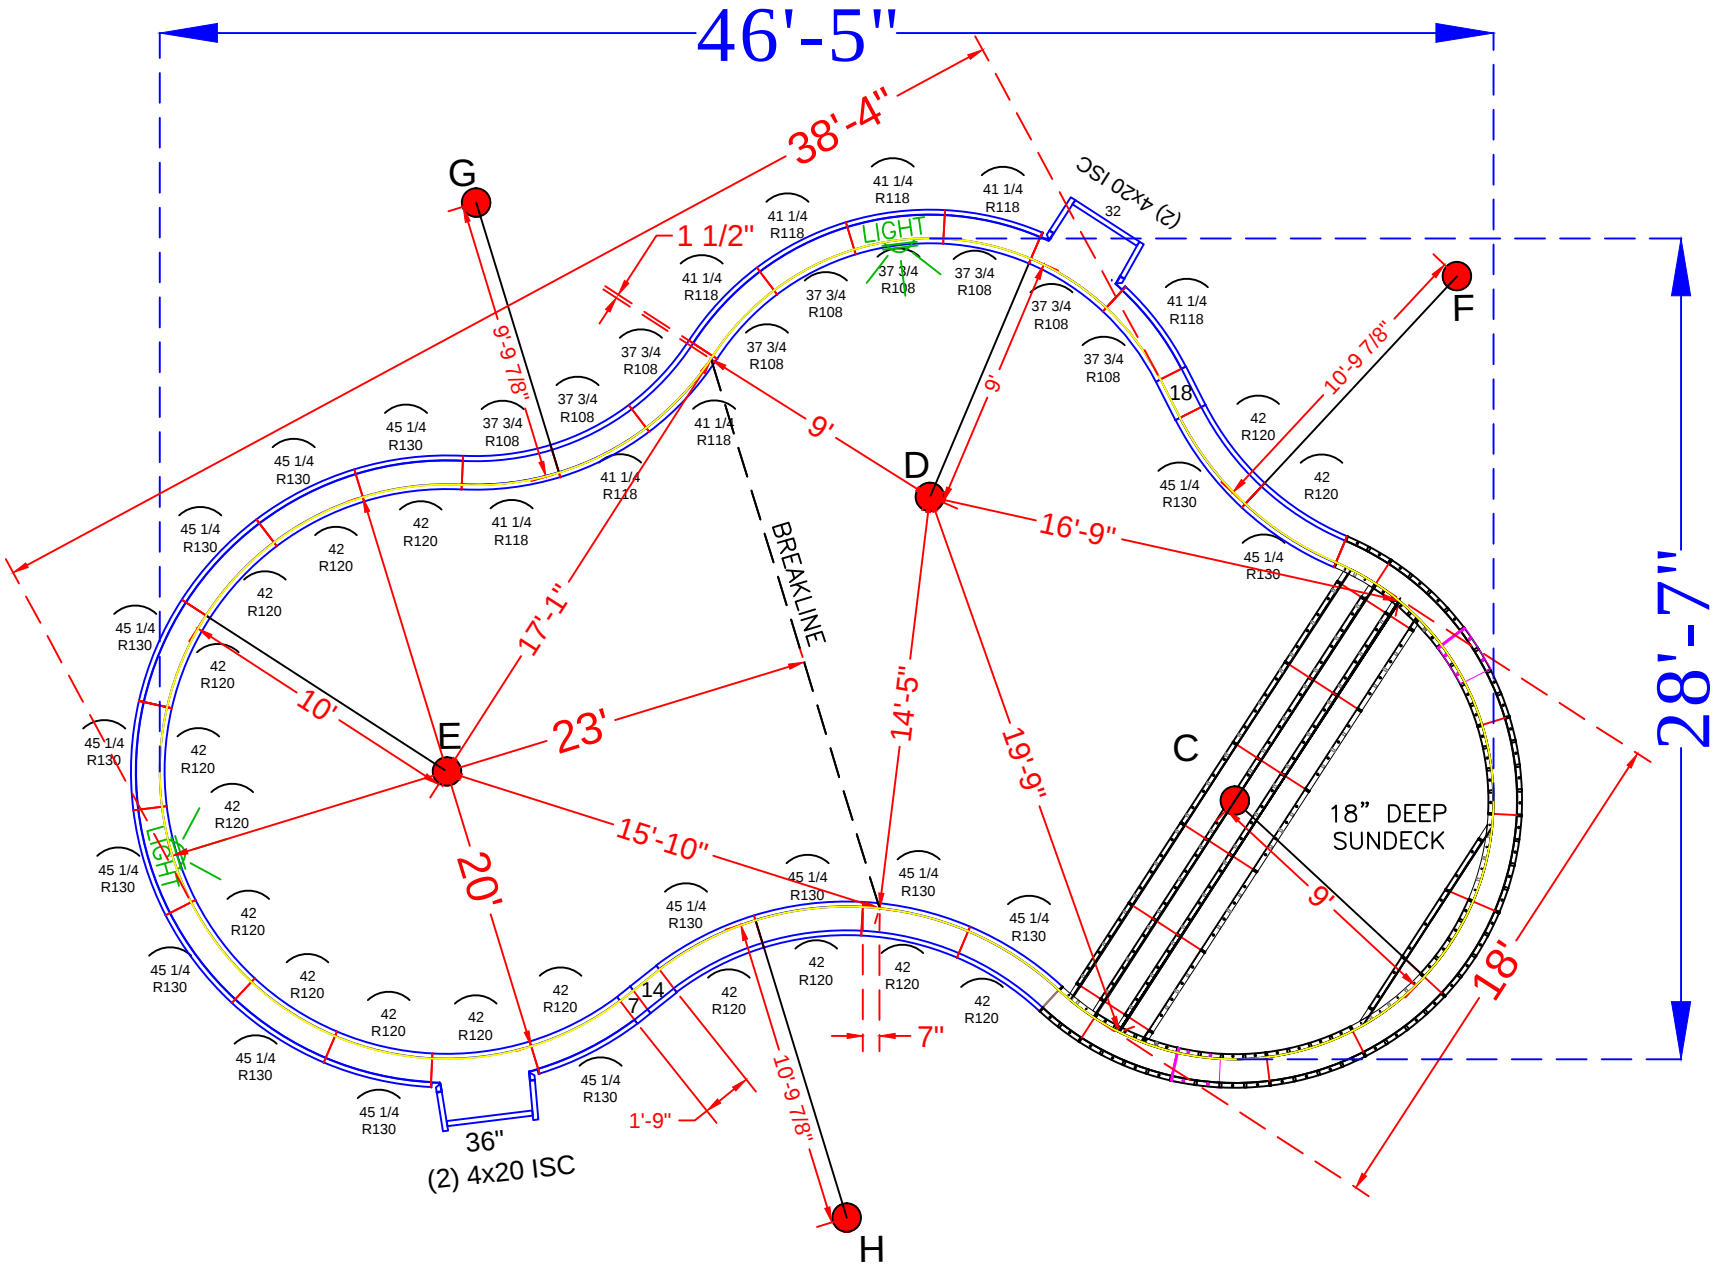

POOL PANEL DESCRIPTIONS

SEE DETAIL PAGE {
 SKIMMER SIDES {
 SKIMMER {
 SKIMMER {

QTY.	DESCRIPTION
1	9' Radius Sundeck / Step Assembly
4	4" x 20" x 48" Adj Offset Hinged ISC (Pilaster)
1	32" x 48" Straight
1	36" x 48" Straight
STRAIGHT PANELS	
2	7" x 48" Straight
2	14" x 48" Straight
2	18" x 48" Straight
RADIUS PANELS	
9	37 3/4" x 48" - 108" Radius Panel
8	41 1/4" x 48" - 118" Radius Panel
16	45 1/4" x 48" - 130" Radius Panel
17	42" x 48" - 120" Radius Panel (Light Panel)

MANGANO - 12 Whetherell Road

20' x 40' - 10" Concrete Wall - Freeform
 w/ 18' Wide Vinyl Covered Sun Deck / Steps
 Pool Perimeter = 125' Pool Area = 888 S. F.
 Approximate Pool Gallons: 32,020 Gallons

Concrete Yards

- Pool Walls & Sundeck: 19.5 yards (18.33 exact)

PANEL LAYOUT

JOB #: 555118
 DATE: 6-13-2016
 DRAWN BY: SA

REVISIONS



SEASONAL WORLD
 WE BUILD BACKYARDS!

