


C-D = 14'-8"	H-I = 10'-10"
C-E = 26'-8"	H-J = 28'-6"
C-F = 18'-11"	H-K = 52'-2"
C-G = 28'-8"	H-L = 33'-11"
C-H = 39'-9"	H-M = 26'-2"
C-I = 41'-3"	H-N = 18'-2"
C-J = 25'-6"	
C-K = 17'-10"	I-J = 23'-2"
C-L = 10'-10"	I-K = 50'-3"
C-M = 28'-2"	I-L = 38'-2"
C-N = 32'-9"	I-M = 34'-9"
	I-N = 27'-8"
D-E = 18'-2"	
D-F = 20'-9"	J-K = 28'-6"
D-G = 26'-5"	J-L = 28'-10"
D-H = 34'-10"	J-M = 36'-1"
D-I = 32'-6"	J-N = 34'-11"
D-J = 11'-10"	
D-K = 17'-9"	K-L = 28'-8"
D-L = 21'-2"	K-M = 45'-8"
D-M = 34'-2"	K-N = 49'-3"
D-N = 35'-2"	
	L-M = 17'-7"
E-F = 15'-5"	L-N = 23'-3"
E-G = 12'-4"	
E-H = 17'-1"	M-N = 8'-10"
E-I = 14'-10"	
E-J = 11'-11"	
E-K = 35'-11"	
E-L = 25'-1"	
E-M = 27'-7"	
E-N = 23'-11"	
F-G = 10'-5"	
F-H = 22'-1"	
F-I = 26'-9"	
F-J = 23'-2"	
F-K = 34'-7"	
F-L = 11'-11"	
F-M = 13'-10"	
F-N = 14'-9"	
G-H = 11'-8"	
G-I = 17'-11"	
G-J = 23'-10"	
G-K = 42'-8"	
G-L = 22'-4"	
G-M = 17'-1"	
G-N = 11'-9"	

C = 8' RADIUS
D = 8' RADIUS
E = 8' RADIUS
F = 9' RADIUS
G = 15'-8" RADIUS (11' Radius Panels w/ 16" Straights)
H = 4' RADIUS
I = 6'-10" RADIUS
J = 3'-10" RADIUS
K = 9'-10" RADIUS
L = 2'-10" RADIUS
M = 4'-10" RADIUS
N = 4' RADIUS

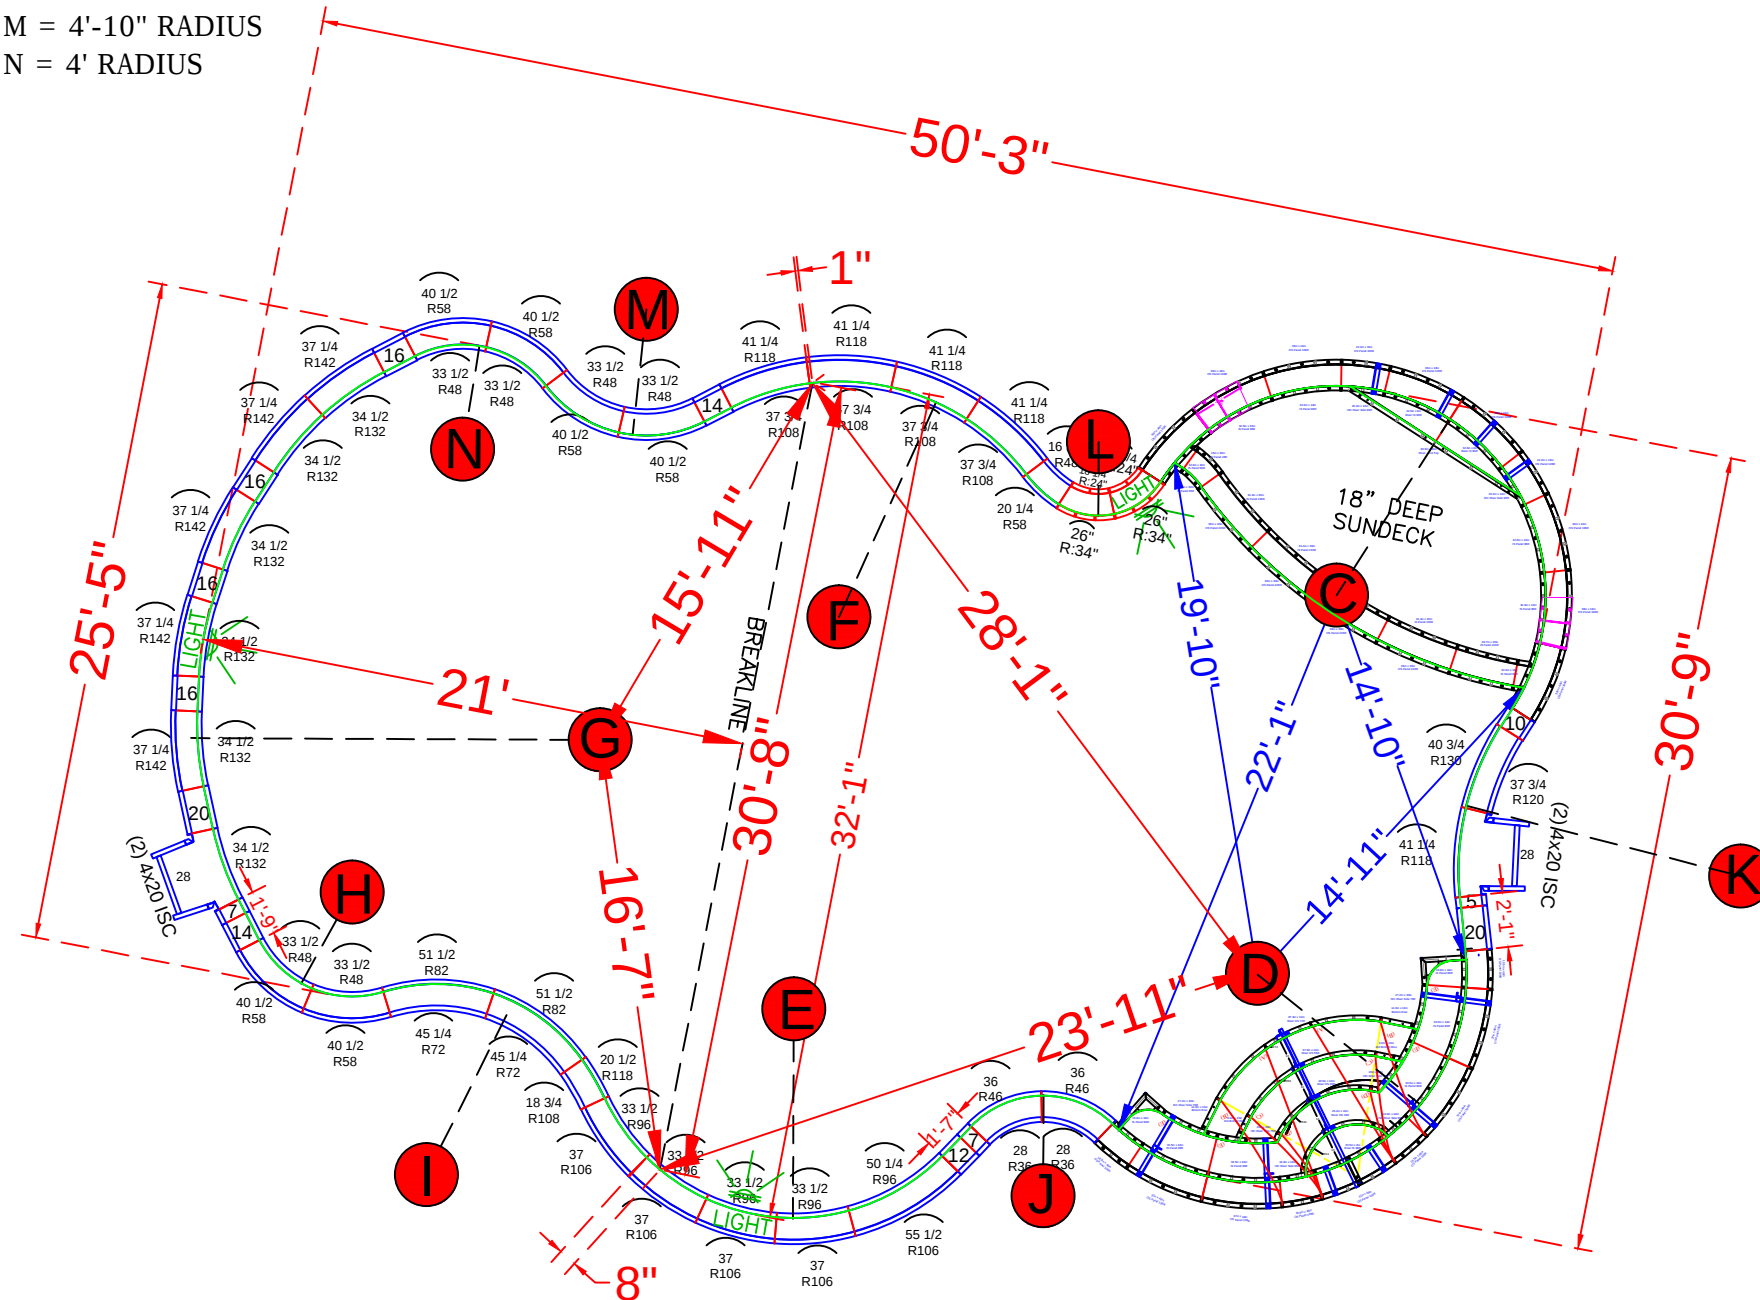

POOL PANEL DESCRIPTIONS	
QTY.	DESCRIPTION
SEE DETAIL PAGE {	1 8' Radius Sundeck/Step Assembly (Lime Green Paint)
SEE DETAIL PAGE {	1 8' Radius Step & Bench Assembly (Red Paint)
SKIMMER SIDES {	4 4" x 20" x 48" Adj Offset Hinged ISC (Pilaster)
	STRAIGHT PANELS
	2 5" x 48" Straight
	4 7" x 48" Straight
	2 10" x 48" Straight
	2 12" x 48" Straight
	4 14" x 48" Straight
	8 16" x 48" Straight
	4 20" x 48" Straight
SKIMMERS {	2 28" x 48" Straight
	RADIUS PANELS
	2 18 1/4" x 48" - 24" Radius 45° Inside Corners
	2 26" x 48" - 34" Radius 45° Outside Corners
	2 28" x 48" - 36" Radius Panel
	2 36" x 48" - 46" Radius Panel
	1 16 3/4" x 48" - 48" Radius Panel
	1 20 1/4" x 48" - 58" Radius Panel
	6 33 1/2" x 48" - 48" Radius Panel
	6 40 1/2" x 48" - 58" Radius Panel
	2 45 1/4" x 48" - 72" IS Radius Panel
	2 51 1/2" x 48" - 82" OS Radius Panel
	4 33 1/2" x 48" - 96" IS Radius Panel
	4 37" x 48" - 106" OS Radius Panel
	1 50 1/4" x 48" - 96" IS Radius Panel
	1 55 1/2" x 48" - 106" OS Radius Panel
	1 18 3/4"x 48" 108" Radius OS Panel
	1 20 1/2"x 48" 118" Radius IS Panel
	4 37 3/4" x 48" - 108" Radius Panel
	5 41 1/4" x 48" - 118" Radius Panel
	1 37 3/4" x 48" - 120" Radius Panel
	1 40 3/4" x 48" - 130" Radius Panel
	6 34 1/2" x 48" - 132" Radius Panel
	5 37 1/4" x 48" - 142" Radius Panel

26' x 30'-8" x 50'-2" - 10" Concrete Wall - Freeform
w/ Vinyl Covered Inside Radius Steps
Pool Perimeter = 151' Pool Area = 1293 S.F.



- Pool Walls & Sundeck: 25 yards (23.6 exact)

JOB #: 555347
DATE: 6-4-2018
SCALE: 1' = 1/8"
DRAWN BY: SA

	REVISIONS		



SEASONAL WORLD
WE BUILD BACKYARDS!

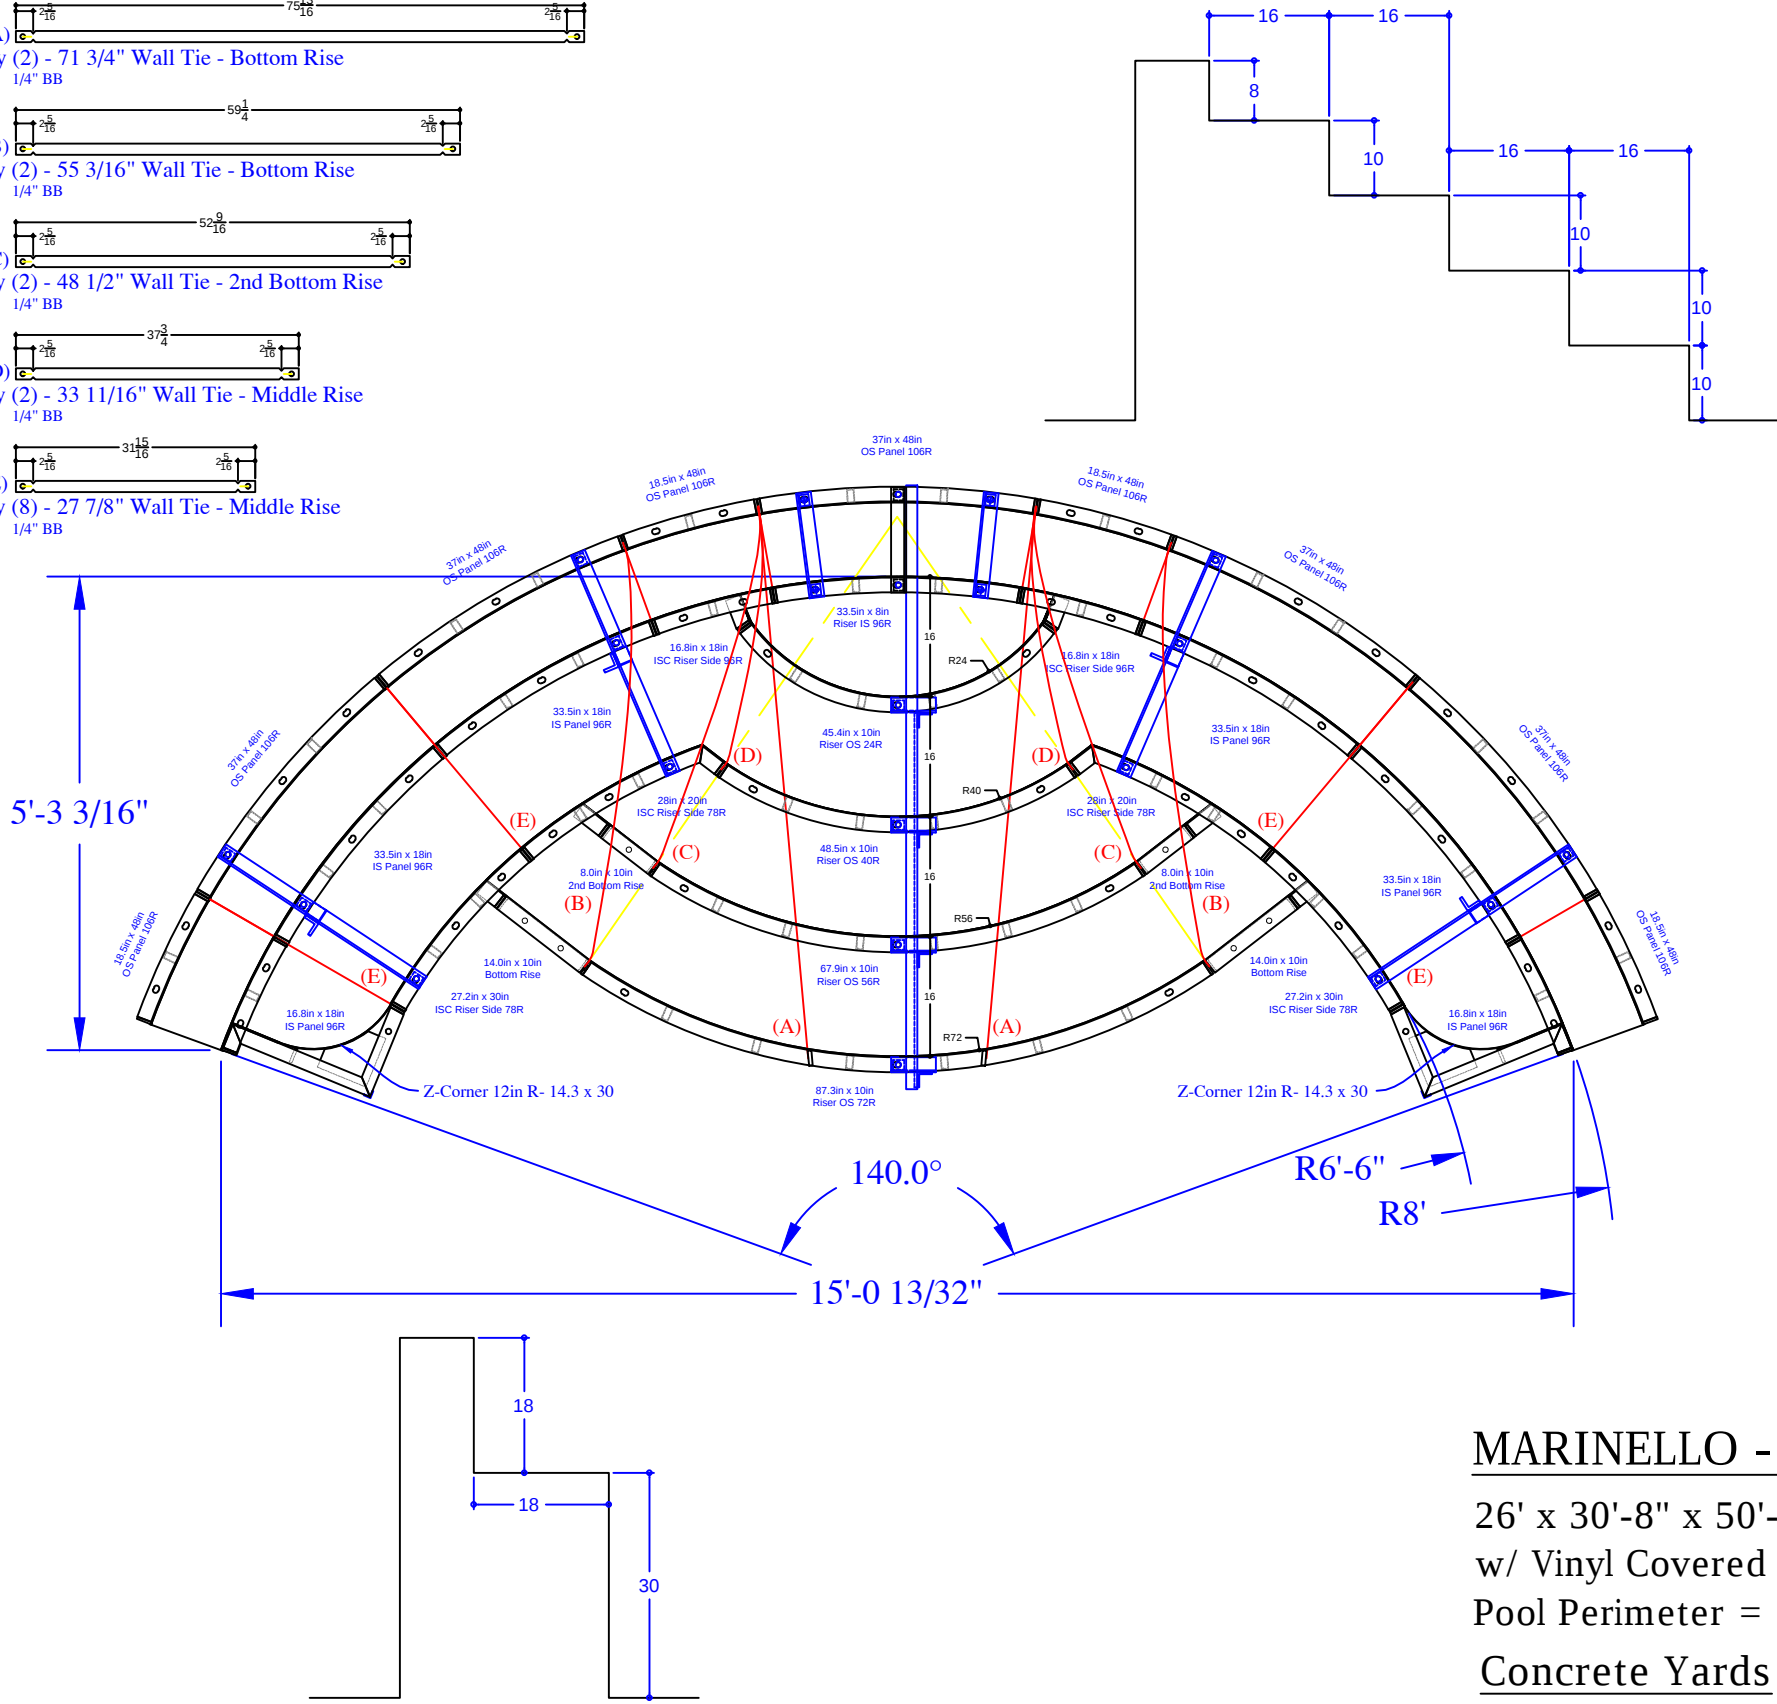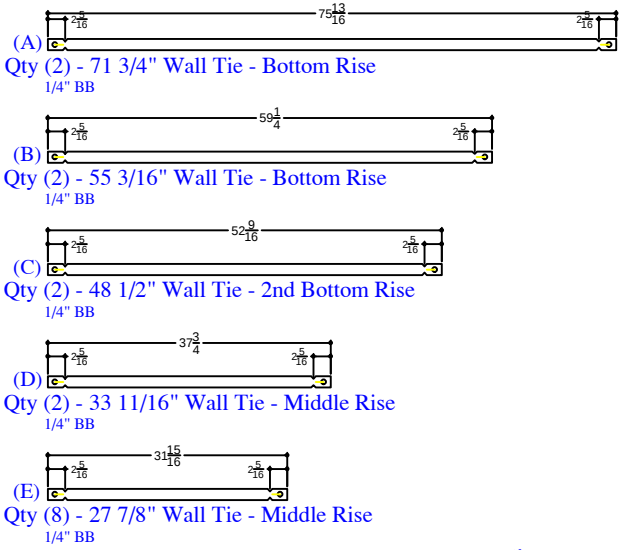


QTY	DESCRIPTION
4	18.5in x 48in OS Panel 106R
5	37in x 48in OS Panel 106R
2	16.8in x 18in IS Panel 96R
4	33.5in x 18in IS Panel 96R
1	33.5in x 8in Riser IS 96R - Top
2	16.8in x 18in ISC Riser Side IS 96R
2	28in x 20in ISC Riser Side IS 78R
2	27.2in x 30in ISC Riser Side IS 78R
2	14.3in x 30in Z Corner 12in R
2	8in x 10in Riser
2	14in x 10in Riser
1	45.4in x 10in Riser OS 24R- 2nd Top Rise
1	48.5in x 10in Riser OS 40R- Middle Rise
1	67.9in x 10in Riser OS 56R- 2nd Bottom
1	87.3in x 10in Riser OS 72R- Bottom Rise
2	Parapet Brackets - 10in Wall
4	Parapet Brackets - 18in Bench
1	Parapet Brackets - 64in Step
2	##### Wall Tie "A"- Bottom Rise
2	##### Wall Tie "B"- Bottom Rise
2	##### Wall Tie "C"- 2nd Bottom Rise
2	##### Wall Tie "D"- Middle Rise
8	##### Wall Tie "E"- Bench

MARINELLO - 417 Birmingham Arneys Mount


26' x 30'-8" x 50'-2" - 10" Concrete Wall - Freeform
w/ Vinyl Covered Inside Radius Steps
Pool Perimeter = 151' Pool Area = 1293 S.F.

Concrete Yards
- Pool Walls & Sundeck: 25 yards (23.6 exact)

REVISION/NOTES	SEASONAL WORLD		STEP&BENCH-DETAIL	
	DWG BY: SA	SCALE:		
	DATE:	PAGE:		

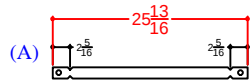

Qty (1) - 21 7/8" Wall Tie - 2nd Top Rise
1/4" BB

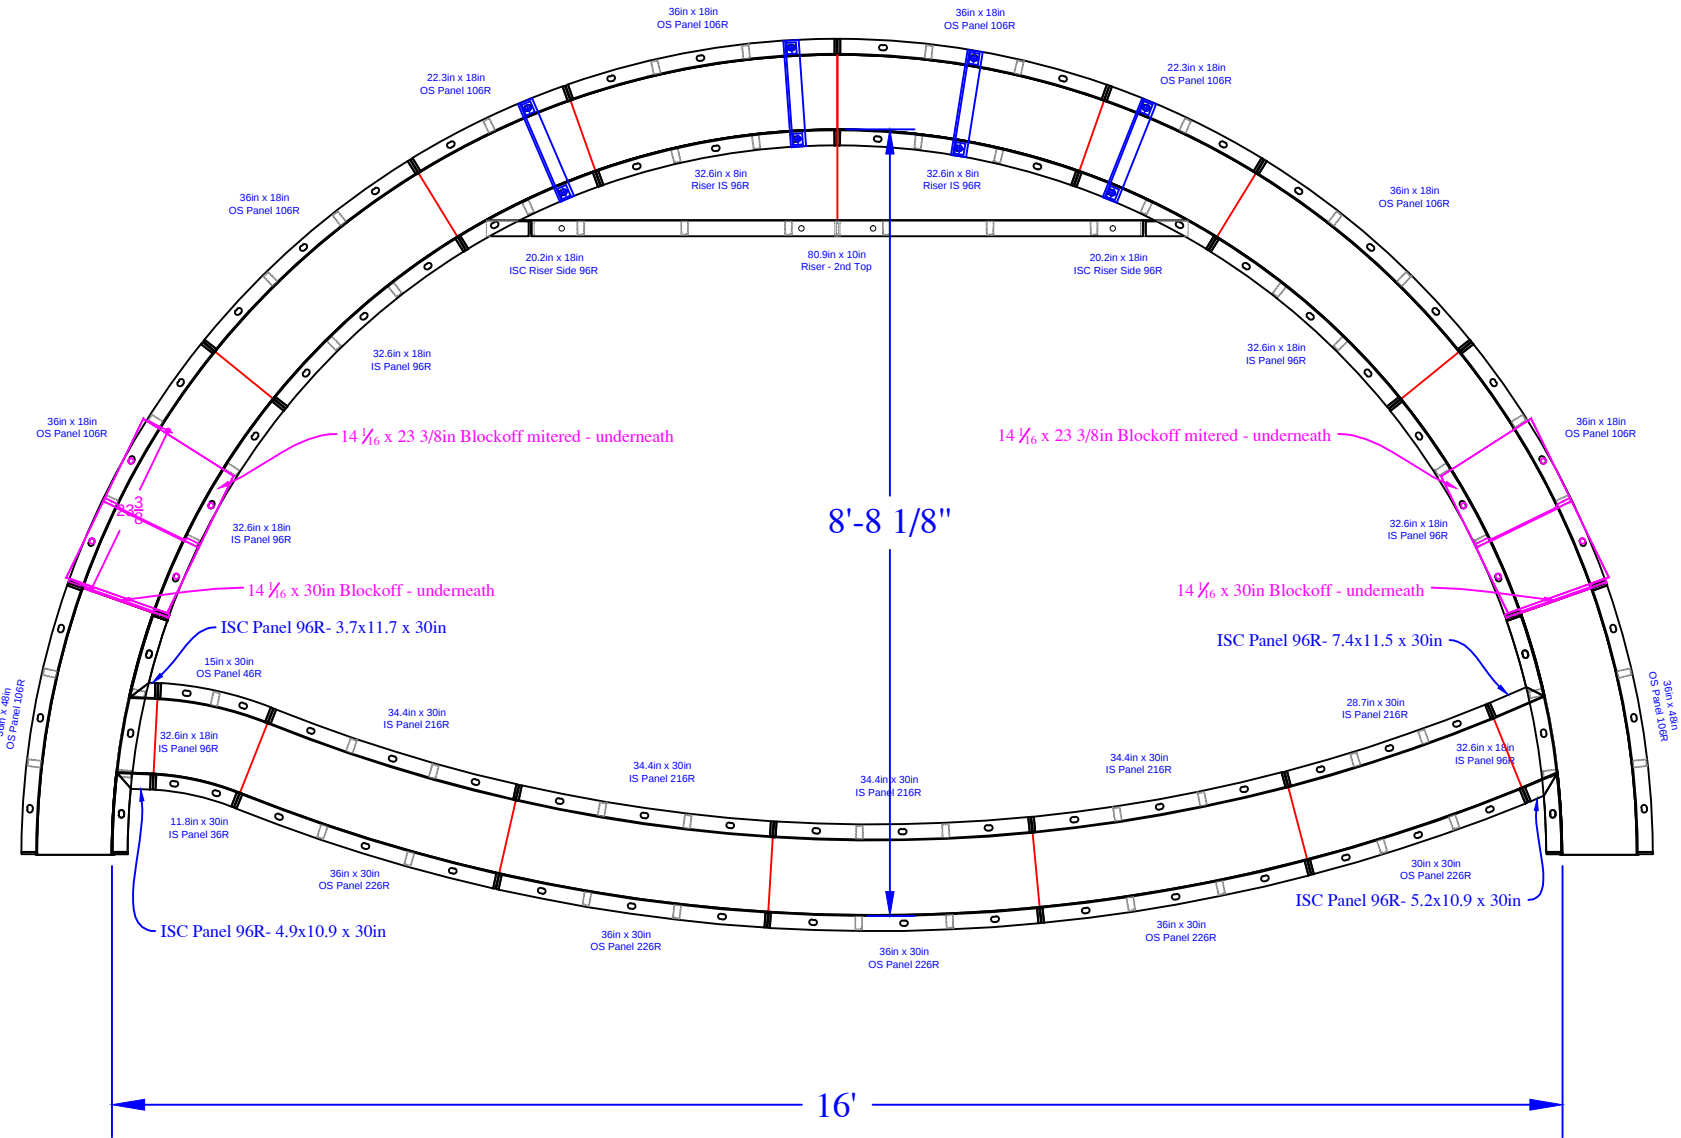

QTY	DESCRIPTION
2	36in x 48in OS Panel 106R
1	30in x 30in OS Panel 226R
4	36in x 30in OS Panel 226R
1	28.7in x 30in IS Panel 216R
4	34.4in x 30in IS Panel 216R
1	15in x 30in OS Panel 46R
1	11.8in x 30in IS Panel 36R
2	22.3in x 18in OS Panel 106R
6	36in x 18in OS Panel 106R
6	32.6in x 18in IS Panel 96R
1	4.9in x 10.9in x 30in ISC Panel 96R
1	5.2in x 10.9in x 30in ISC Panel 96R
1	7.4in x 11.5in x 30in ISC Panel 96R
1	3.7in x 11.7in x 30in ISC Panel 96R
2	32.6in x 8in Riser IS 96R - Top Upper
2	20.2in x 18in ISC Riser Side 96R
1	80.9in x 10in Riser - Bottom Upper
2	14 1/6in x 23.3in Blockoff mitered
2	14 1/6in x 30in Blockoff
4	Parapet Brackets - 10in Wall
1	22" Full Wall Tie "A"- 2nd Top Rise

MARINELLO - 417 Birmingham Arneys Mount

26' x 30'-8" x 50'-2" - 10" Concrete Wall - Freeform
w/ Vinyl Covered Inside Radius Steps
Pool Perimeter = 151' Pool Area = 1293 S.F.

REVISION/NOTES	SEASONAL WORLD	SUNDECK DETAIL	Concrete Yards
	DWG BY: DWGBY: SA	SCALE:	- Pool Walls & Sundeck: 25 yards (23.6 exact)
	DATE: 6-4-18	PAGE:	