


NODE POINT
MEASUREMENTS

A-B = 30'-0"	F-G = 24'-7"
A-C = 21'-3"	F-H = 8'-10"
A-D = 28'-11"	F-I = 8'-11"
A-E = 23'-5"	F-J = 7'-2"
A-F = 32'-10"	F-K = 14'-5"
A-G = 38'-10"	F-L = 16'-4"
A-H = 40'-7"	F-M = 23'-9"
A-I = 38'-8"	
A-J = 36'-9"	G-H = 22'-3"
A-K = 25'-2"	G-I = 32'-7"
A-L = 25'-1"	G-J = 31'-4"
A-M = 9'-9"	G-K = 35'-7"
	G-L = 37'-6"
	G-M = 34'-5"
B-C = 38'-5"	
B-D = 32'-4"	
B-E = 20'-4"	H-I = 12'-1"
B-F = 27'-2"	H-J = 11'-8"
B-G = 49'-0"	H-K = 23'-1"
B-H = 35'-3"	H-L = 24'-11"
B-I = 25'-0"	H-M = 32'-0"
B-J = 24'-4"	
B-K = 13'-6"	I-J = 2'
B-L = 11'-6"	I-K = 15'-6"
B-M = 22'-6"	I-L = 16'-10"
	I-M = 29'-0"
C-D = 14'-8"	
C-E = 20'-1"	J-K = 14'-0"
C-F = 23'-3"	J-L = 15'-6"
C-G = 17'-10"	J-M = 27'-2"
C-H = 27'-4"	
C-I = 31'-11"	K-L = 2'
C-J = 30'-0"	K-M = 15'-6"
C-K = 26'-7"	
C-L = 28'-0"	L-M = 15'-8"
C-M = 18'-10"	
D-E = 12'-2"	RADII
D-F = 9'-3"	C = 9' RADIUS
D-G = 16'-10"	D = 8' RADIUS
D-H = 12'-11"	E = 4' RADIUS
D-I = 18'-1"	F = 4' RADIUS
D-J = 16'-5"	G = 8'-10" RADIUS
D-K = 18'-10"	H = 4'-10" RADIUS
D-L = 20'-10"	I = 4'-10" RADIUS
D-M = 21'-5"	J = 2'-10" RADIUS
	K = 2'-10" RADIUS
E-F = 10'-4"	L = 4'-10" RADIUS
E-G = 28'-9"	M = 9'-10" RADIUS
E-H = 19'-0"	
E-I = 15'-4"	
E-J = 13'-5"	
E-K = 7'-0"	
E-L = 8'-10"	
E-M = 13'-10"	

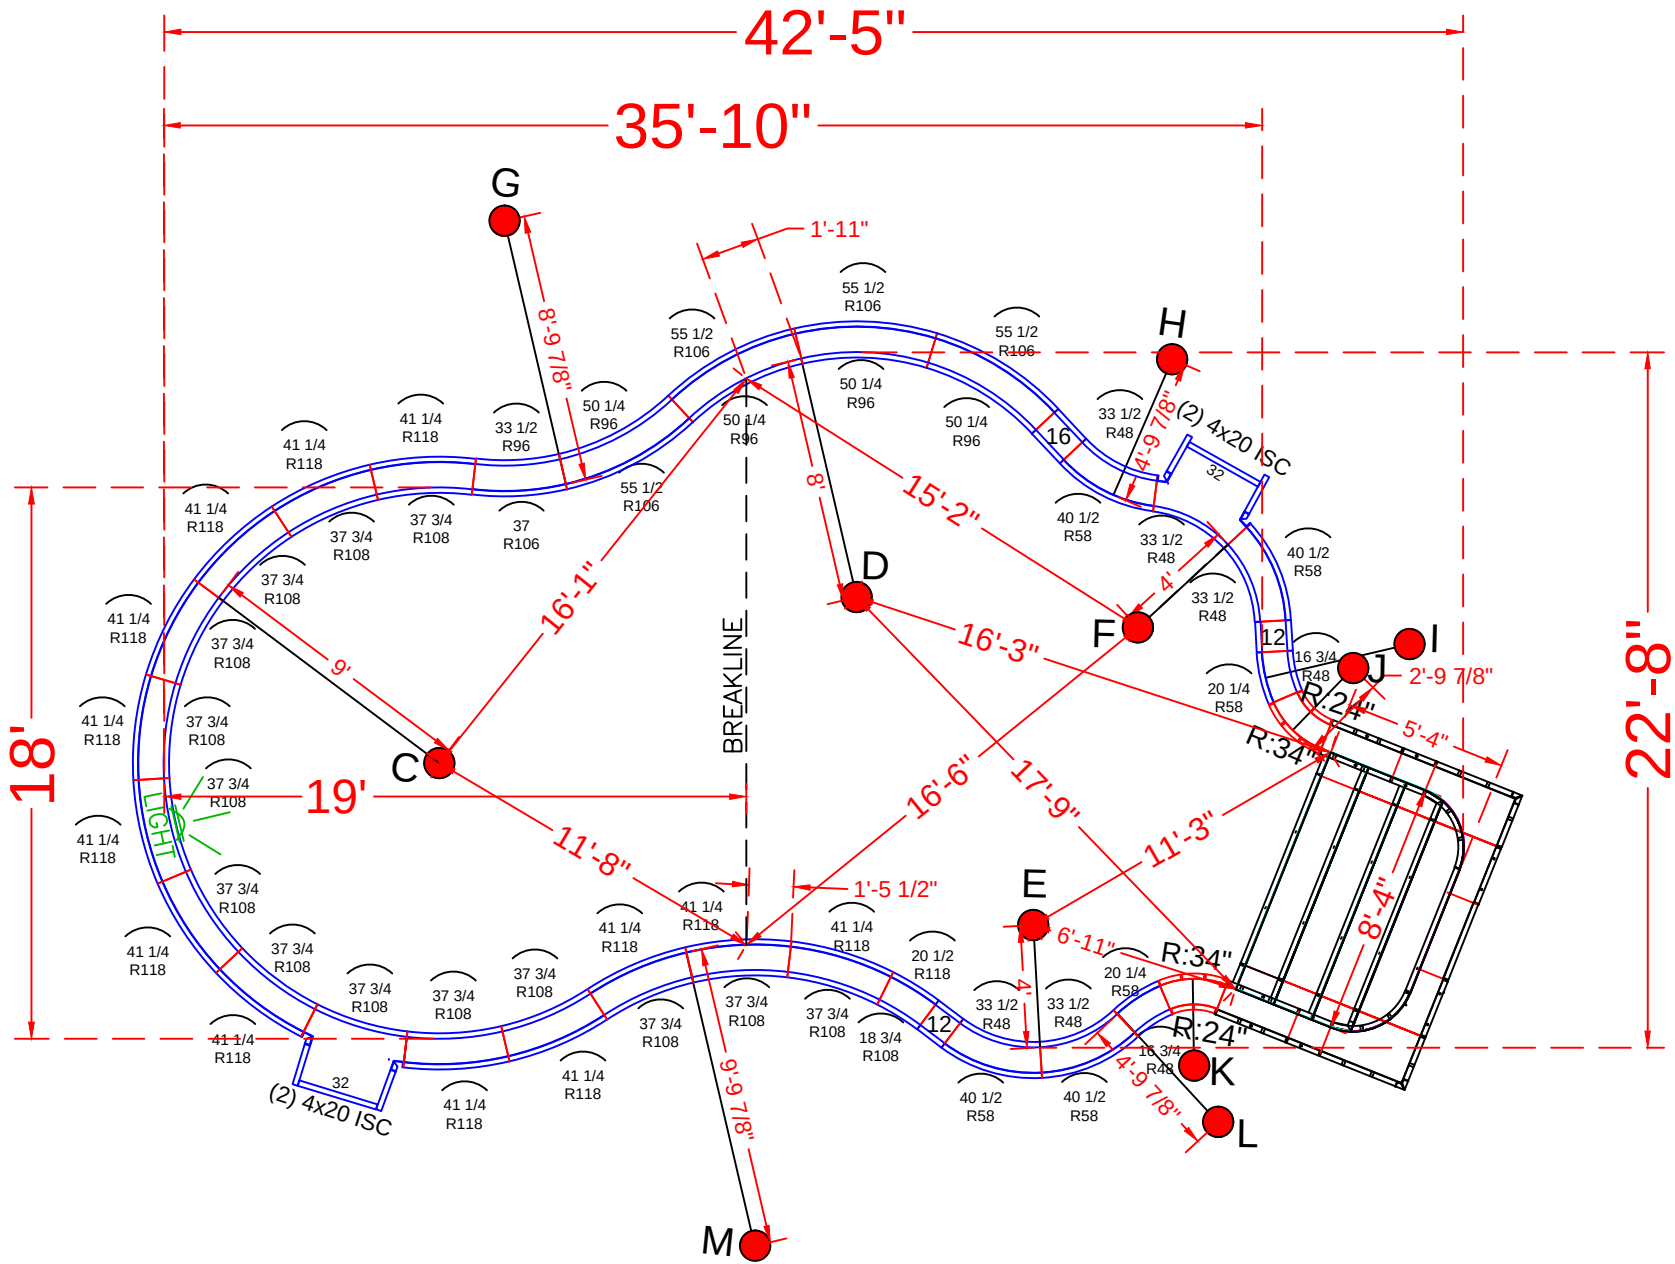

POOL PANEL DESCRIPTIONS

QTY.	DESCRIPTION
1	8'-4" x 5'-4" x 48" Step Assembly w/ 2' Radius
4	4" x 20" x 48" Adj Offset Hinged ISC (Pilaster)
	Straight Panels
4	12" x 48" Straight
2	16" x 48" Straight
2	32" x 48" Straight
	Radius Panels
2	18 1/4 x 48" - 24" Radius - 45°
2	26 x 48" - 34" Radius - 45°
2	16 3/4" x 48" - 48" Radius Panel
2	20 1/4" x 48" - 58" Radius Panel
5	33 1/2" x 48" - 48" Radius Panel
4	40 1/2" x 48" - 58" Radius Panel
1	33 1/2" x 48" - 96" Radius Panel
1	37" x 48" - 106" Radius Panel
4	50 1/4" x 48" - 96" Radius Panel
4	55 1/2" x 48" - 106" Radius Panel
1	18 3/4" x 48" - 108" Radius Panel
1	20 1/2" x 48" - 118" Radius Panel
14	37 3/4" x 48" - 108" Radius Panel
13	41 1/4" x 48" - 118" Radius Panel

MARINO - 3 Devi Drive

18' x 36' - 10" Concrete Wall - Lagoon
w/ 8'-4" x 5'-4" Vinyl Covered Step
Pool Perimeter = 111'
Pool Area = 663 S. F.
Approximate Gallons of Pool: 19,500 Gallons

Concrete Yards
- Pool Walls & Steps: 20 yards (18.74 exact)



PANEL LAYOUT

JOB #: 555144
DATE: 7-29-2016
DRAWN BY: SA



REVISIONS



SEASONAL WORLD
WE BUILD BACKYARDS!

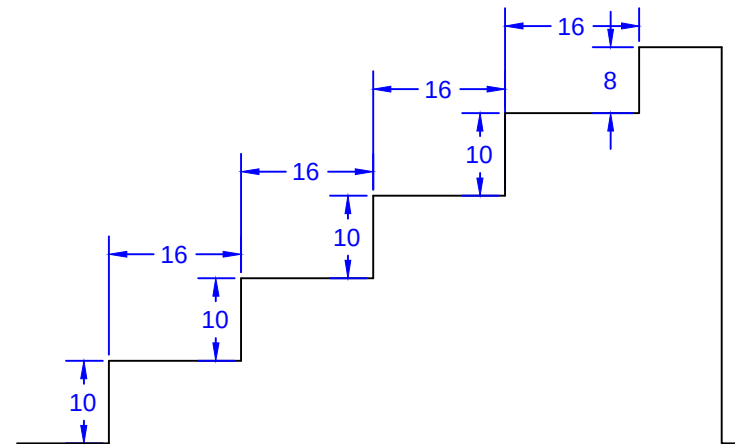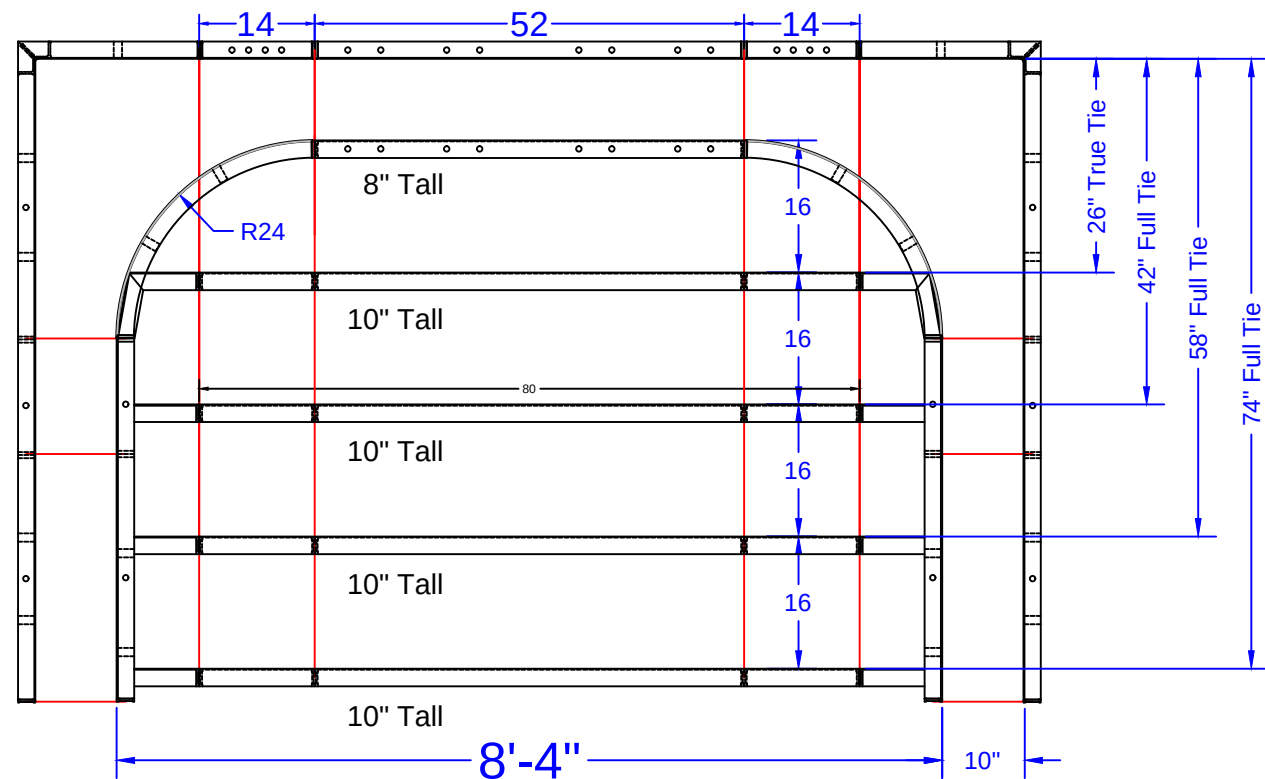

STEP TIES:

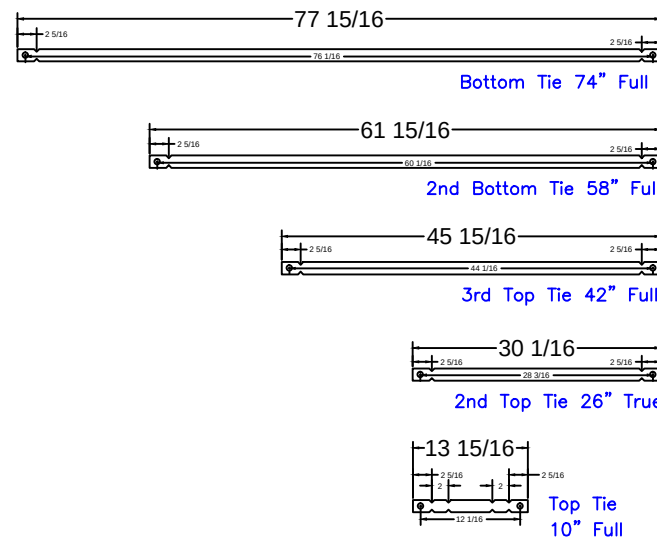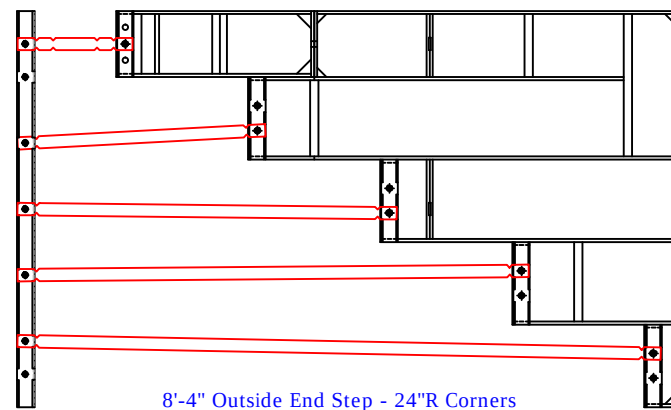

8'-4" Step
Qty(4)
Qty(2)
Qty(2)
Qty(2)
Qty(12)

STEP PANEL DESCRIPTIONS

PAGE	QTY.	DESCRIPTION
OES 8.1	2	20 x 78 Outside Corner x 48
OES 8.2	2	10 x 52 ISC Riser Side x 48
OES 8.3	2	38 x 8 - 24" Radius ISC Top Step Riser
OES 8.4	1	52 x 8 Top Step Riser
OES 8.5	4	80 x 10 Step Riser
OES 8.6	1	52 x 48 SA Panel
OES 8.7	2	14 x 48 SA Panel

MARINO - 3 Devi Drive

18' x 36' - 10" Concrete Wall - Lagoon
w/ 8'-4" x 5'-4" Vinyl Covered Step
Pool Perimeter = 111'
Pool Area = 663 S. F.
Approximate Gallons of Pool: 19,500 Gallons

Concrete Yards

- Pool Walls & Steps: 20 yards (18.74 exact)

STEP DETAIL

JOB #: 555144
DATE: 7-29-2016
SCALE: 1' = 1/2 "
DRAWN BY: SA



SEASONAL WORLD
WE BUILD BACKYARDS!