

NODE POINT
MEASUREMENTS


C-D = 14'-8" F-G = 24'-7"
C-E = 20'-1" F-H = 8'-10"
C-F = 23'-3" F-I = 8'-11"
C-G = 17'-10" F-J = 7'-1"
C-H = 27'-4" F-K = 14'-5"
C-I = 31'-11" F-L = 16'-4"
C-J = 30'-0" F-M = 23'-9"
C-K = 26'-7"
C-L = 28'-0" G-H = 22'-3"
C-M = 18'-10" G-I = 32'-7"

D-E = 12'-2" G-K = 35'-7"
D-F = 9'-3" G-L = 37'-6"
D-G = 16'-10" G-M = 34'-5"
D-H = 12'-11"
D-I = 18'-1" H-I = 12'-1"
D-J = 16'-5" H-J = 11'-8"
D-K = 18'-11" H-K = 23'-1"
D-L = 20'-10" H-L = 24'-11"
D-M = 21'-5" H-M = 32'-0"

E-F = 10'-4" I-J = 2'-0"
E-G = 28'-10" I-K = 15'-6"
E-H = 19'-0" I-L = 16'-10"
E-I = 15'-4" I-M = 29'-0"
E-J = 13'-5"
E-K = 7'-0" J-K = 14'-0"
E-L = 8'-10" J-L = 15'-6"
E-M = 13'-10" J-M = 27'-2"

K-L = 2'-0"
K-M = 15'-6"
L-M = 15'-8"

RADII
C = 9' RADIUS
D = 8' RADIUS
E = 4' RADIUS
F = 4' RADIUS
G = 8'-10" RADIUS
H = 4'-10" RADIUS
I = 4'-10" RADIUS
J = 2'-10" RADIUS
K = 2'-10" RADIUS
L = 4'-10" RADIUS
M = 9'-10" RADIUS

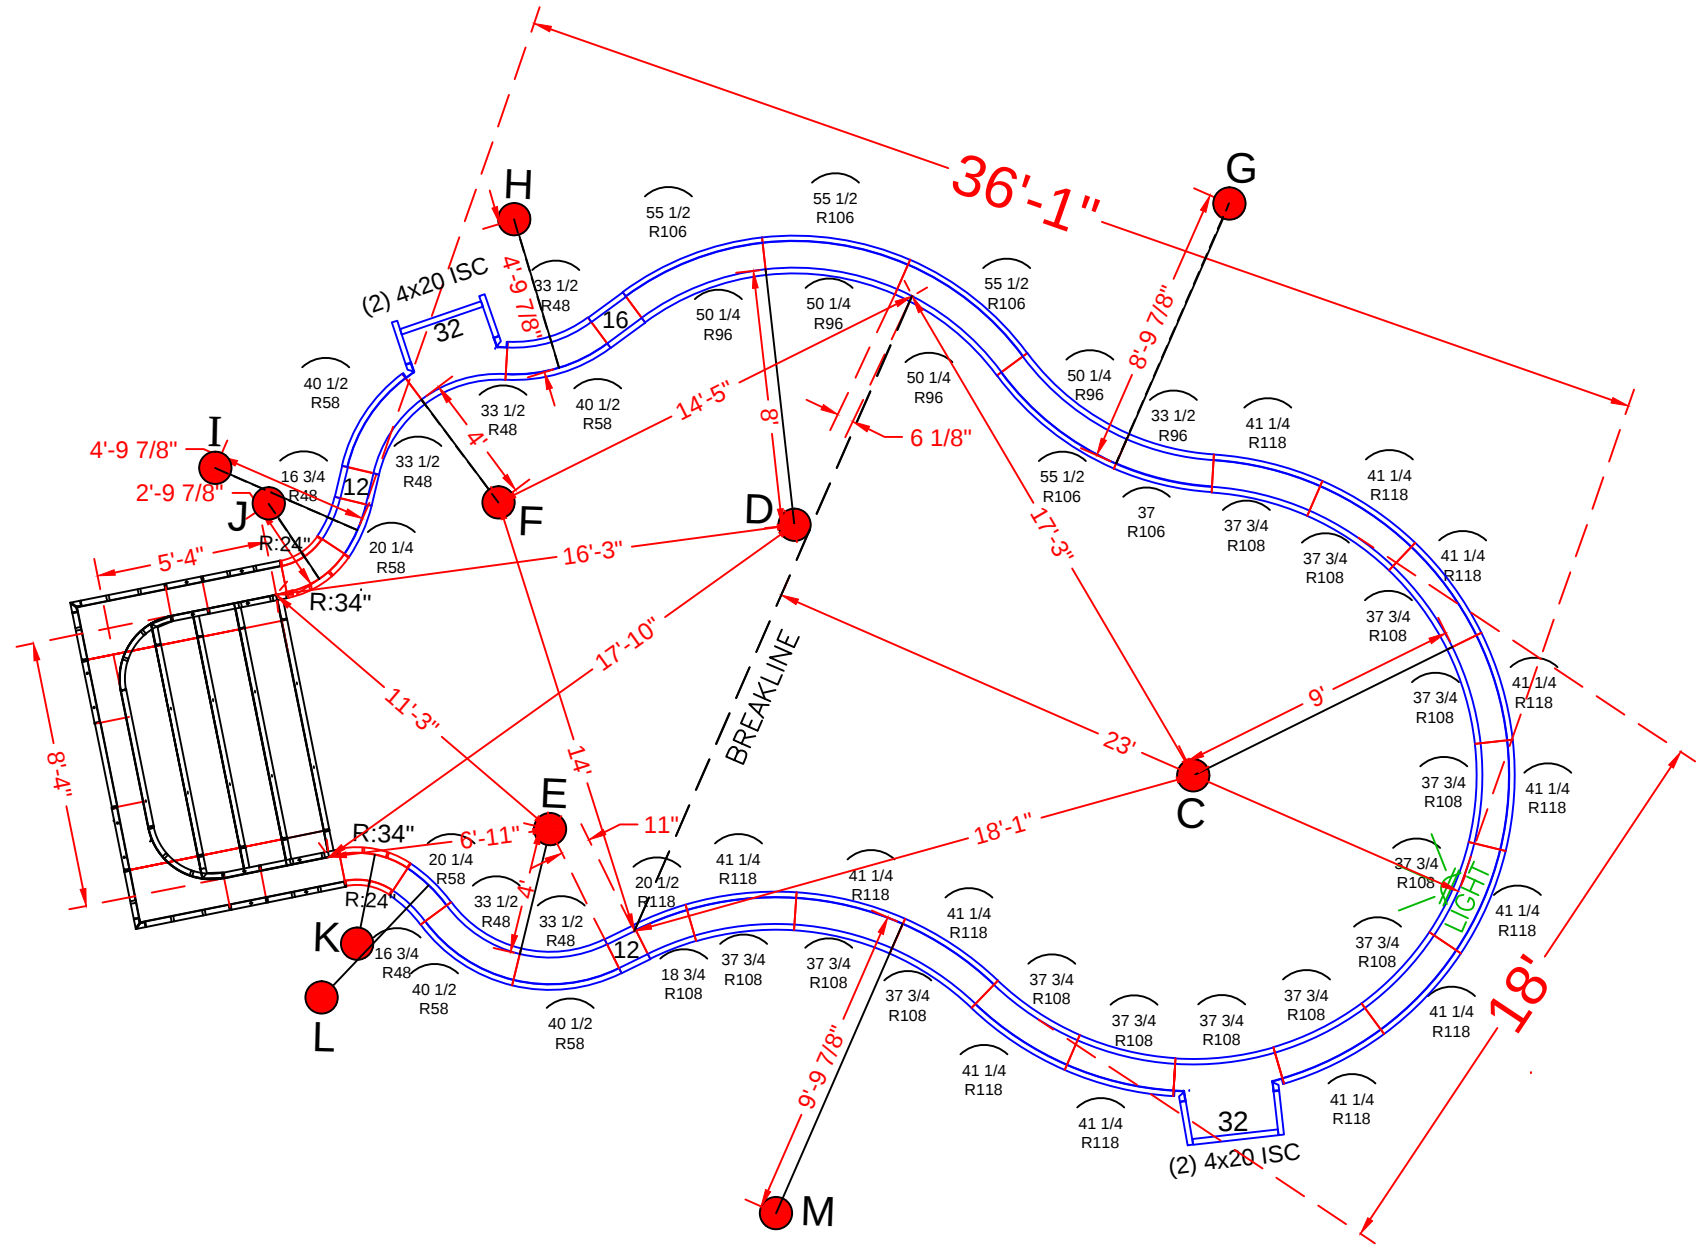

POOL PANEL DESCRIPTIONS

QTY.	DESCRIPTION
1	8'-4" x 5'-4" x 48" Step Assembly w/ 2' Radius
4	4" x 20" x 48" Adj Offset Hinged ISC (Pilaster)
Straight Panels	
4	12" x 48" Straight
2	16" x 48" Straight
2	32" x 48" Straight
Radius Panels	
2	18 1/4 x 48" - 24" Radius - 45°
2	26 x 48" - 34" Radius - 45°
2	16 3/4" x 48" - 48" Radius Panel
2	20 1/4" x 48" - 58" Radius Panel
5	33 1/2" x 48" - 48" Radius Panel
4	40 1/2" x 48" - 58" Radius Panel
1	33 1/2" x 48" - 96" Radius Panel
1	37" x 48" - 106" Radius Panel
4	50 1/4" x 48" - 96" Radius Panel
4	55 1/2" x 48" - 106" Radius Panel
1	18 3/4" x 48" - 108" Radius Panel
1	20 1/2" x 48" - 118" Radius Panel
14	37 3/4" x 48" - 108" Radius Panel
13	41 1/4" x 48" - 118" Radius Panel

MARTIN-61 Szymansky Drive

18' x 36' - 10" Concrete Wall - Sierra
w/ 8'-4" x 5'-4" Vinyl Covered Step
Pool Perimeter = 110'
Pool Area = 672 S. F.
Approximate Gallons of Pool: 28,530 Gallons

Concrete Yards
- Pool Walls & Steps: 20 yards (18.74 exact)


PANEL LAYOUT

JOB #: 555175
DATE: 9-1-2016
DRAWN BY: SA



REVISIONS




SEASONAL WORLD
WE BUILD BACKYARDS!

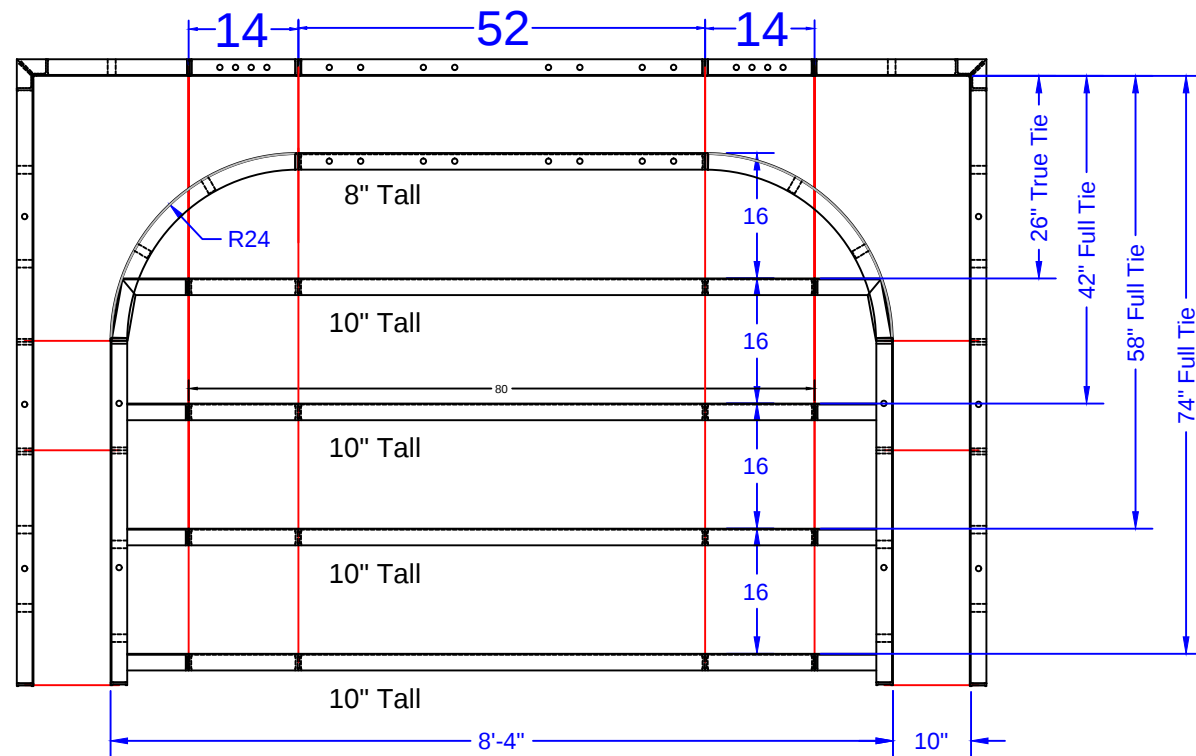

STEP TIES:

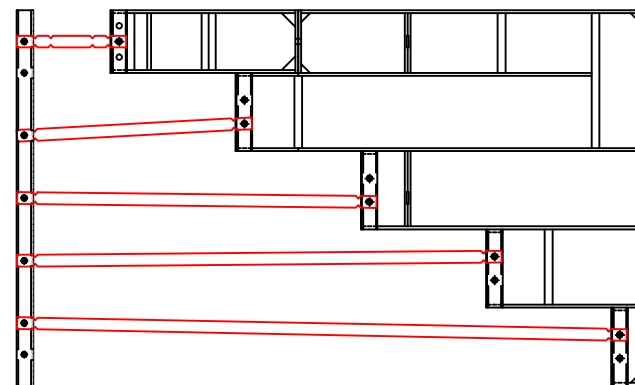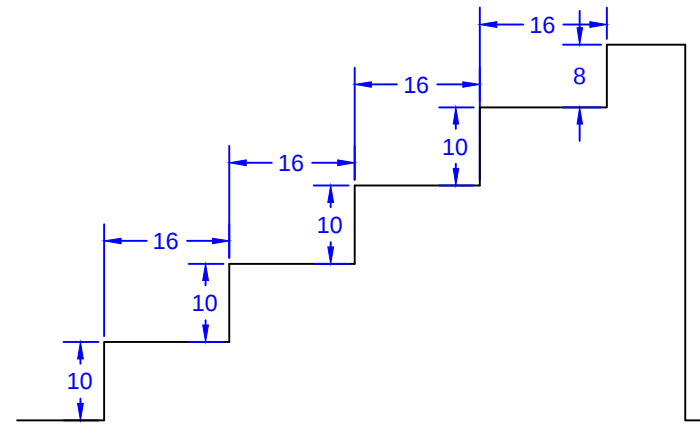

8'-4" Outside End Step - 24"R Corners

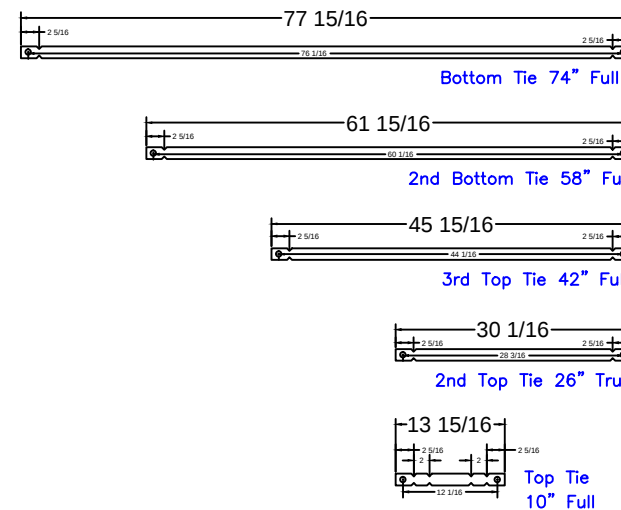

8'-4" Step
Qty(4)
Qty(2)
Qty(2)
Qty(2)
Qty(12)

STEP PANEL DESCRIPTIONS

PAGE	QTY.	DESCRIPTION
OES 8.1	2	20 x 78 Outside Corner x 48
OES 8.2	2	10 x 52 ISC Riser Side x 48
OES 8.3	2	38 x 8 - 24" Radius ISC Top Step Riser
OES 8.4	1	52 x 8 Top Step Riser
OES 8.5	4	80 x 10 Step Riser
OES 8.6	1	52 x 48 SA Panel
OES 8.7	2	14 x 48 SA Panel

MARTIN-61 Szymansky Drive

18' x 36' - 10" Concrete Wall - Sierra

w/ 8'-4" x 5'-4" Vinyl Covered Step

Pool Perimeter = 110'

Pool Area = 672 S. F.

Approximate Gallons of Pool: 28,530 Gallons

Concrete Yards

- Pool Walls & Steps: 20 yards (18.74 exact)

STEP DETAIL

JOB #: 555175

DATE: 9-1-2016

SCALE: 1' = 1/2 "

DRAWN BY: SA



SEASONAL WORLD
WE BUILD BACKYARDS!