

NODE POINT MEASUREMENTS

A-B = 30'-0" E-F = 2'-0"
A-C = 19'-1" E-G = 25'-9"
A-D = 36'-5" E-H = 24'-0"
A-E = 30'-6" E-I = 25'-9"
A-F = 32'-0" E-J = 14'-11"
A-G = 34'-2" E-K = 16'-7"
A-H = 41'-5" E-L = 16'-10"
A-I = 49'-6" E-M = 24'-8"
A-J = 40'-6" F-G = 27'-6"
A-K = 47'-1" F-H = 25'-2"
A-L = 31'-2" F-I = 26'-2"
A-M = 19'-9" F-J = 15'-5"
 F-K = 15'-3"
 F-L = 15'-11"
 F-M = 26'-8"


B-C = 30'-7" G-H = 10'-5"
B-D = 20'-3" G-I = 21'-4"
B-E = 34'-4" G-J = 19'-5"
B-F = 36'-5" G-K = 34'-0"
B-G = 13'-4" G-L = 41'-4"
B-H = 23'-8" G-M = 14'-10"
B-I = 34'-7" H-I = 10'-11"
B-J = 31'-11" H-J = 12'-2"
B-K = 45'-10" H-K = 26'-11"
B-L = 47'-3" H-L = 40'-10"
B-M = 12'-2" H-M = 23'-7"

C-D = 24'-11" I-J = 10'-10"
C-E = 11'-6" I-K = 21'-4"
C-F = 12'-11" I-L = 41'-11"
C-G = 26'-7" I-M = 33'-5"
C-H = 29'-2" J-K = 14'-11"
C-I = 34'-3" J-L = 31'-3"
C-J = 23'-11" J-M = 27'-1"
C-K = 28'-11" K-L = 26'-4"
C-L = 16'-10" K-M = 38'-9"
C-M = 18'-10" L-M = 35'-8"

D-E = 21'-2" D-F = 22'-7" D-G = 7'-2" D-H = 5'-0" D-I = 14'-11" D-J = 12'-4" D-K = 27'-2" D-L = 37'-8" D-M = 18'-9"

RADI MEASUREMENTS

C = 8' RADIUS
D = 11' RADIUS
E = 8' RADIUS
F = 6' RADIUS
G = 4' RADIUS
H = 6' RADIUS
I = 4'-10" RADIUS
J = 6' RADIUS
K = 8'-10" RADIUS
L = 8'-10" RADIUS
M = 10'-10" RADIUS

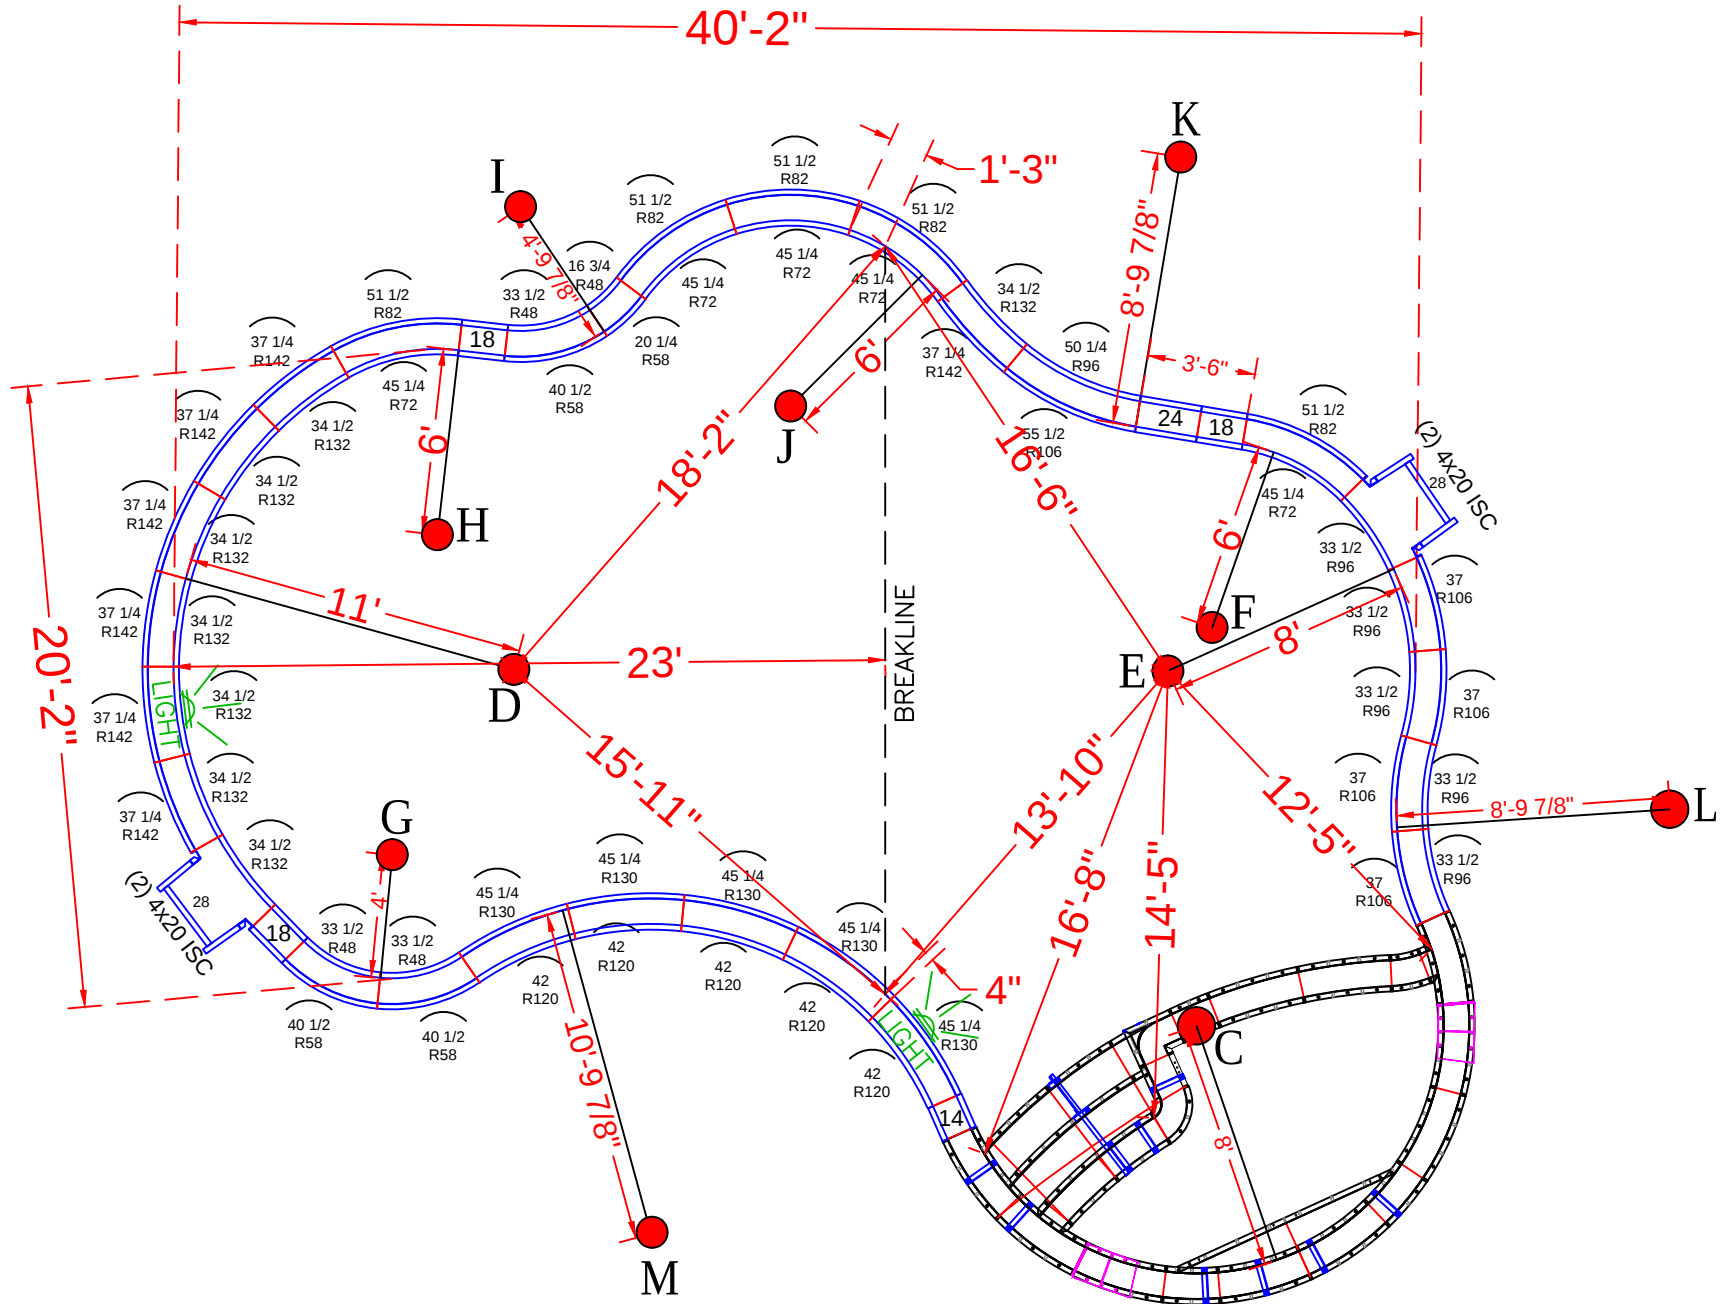

NOTE: See construction plans for pool location

POOL PANEL DESCRIPTIONS

SEE DETAIL PAGE {
SKIMMER SIDES {

SKIMMERS {

QTY.	DESCRIPTION
1	8' Radius Sundeck/Step Assembly (Yellow Panels)
4	4" x 20" x 48" Adj Offset Hinged ISC (Pilaster)
STRAIGHT PANELS	
2	14" x 48" Straight
6	18" x 48" Straight
2	24" x 48" Straight
2	28" x 48" Straight
RADIUS PANELS	
1	16 3/4" x 48" - 48" Radius Panel
1	20 1/4" x 48" - 58" Radius Panel
3	33 1/2" x 48" - 48" Radius Panel
3	40 1/2" x 48" - 58" Radius Panel
5	45 1/4" x 48" - 72" IS Radius Panel
5	51 1/2" x 48" - 82" OS Radius Panel
5	33 1/2" x 48" - 96" IS Radius Panel
4	37" x 48" - 106" OS Radius Panel
1	50 1/4" x 48" - 96" IS Radius Panel
1	55 1/2" x 48" - 106" OS Radius Panel
5	42" x 48" - 120" Radius Panel
5	45 1/4" x 48" - 130" Radius Panel
8	34 1/2" x 48" - 132" Radius Panel
7	37 1/4" x 48" - 142" Radius Panel

MARTIN - 9 Heiser Avenue

20' x 40' - 10" Concrete Wall Freeform
w/ 8'-8" x 16' Wide Vinyl Covered Interior Sun deck
Pool Perimeter = 124' Pool Area = 871 S.F.
Approximate Pool Gallons: 28,600 Gallons

Concrete Yards
- Pool Walls & Sundeck: 18.5 yards (17.5 exact)

PANEL LAYOUT




JOB #: 555383
DATE: 8-23-2018
DRAWN BY: SA

REVISIONS



SEASONAL WORLD
WE BUILD BACKYARDS!

NOTE: SUNDECK AND STEP PANELS ARE PAINTED YELLOW.

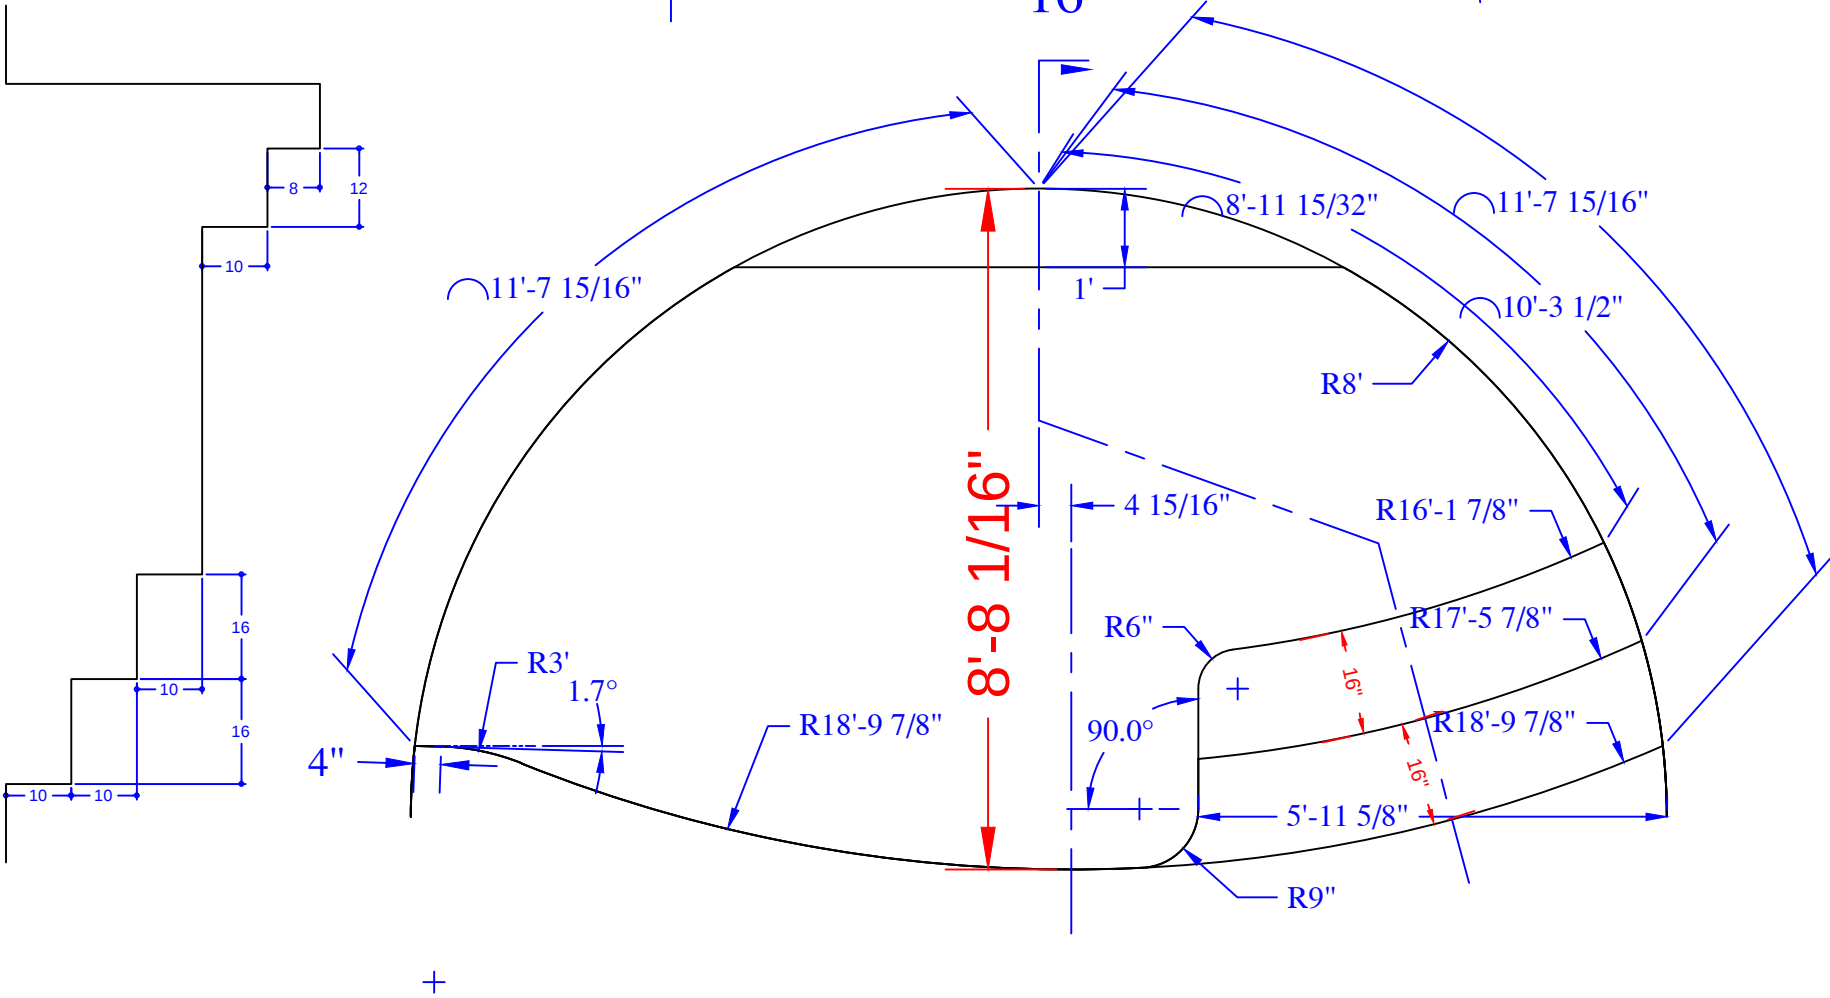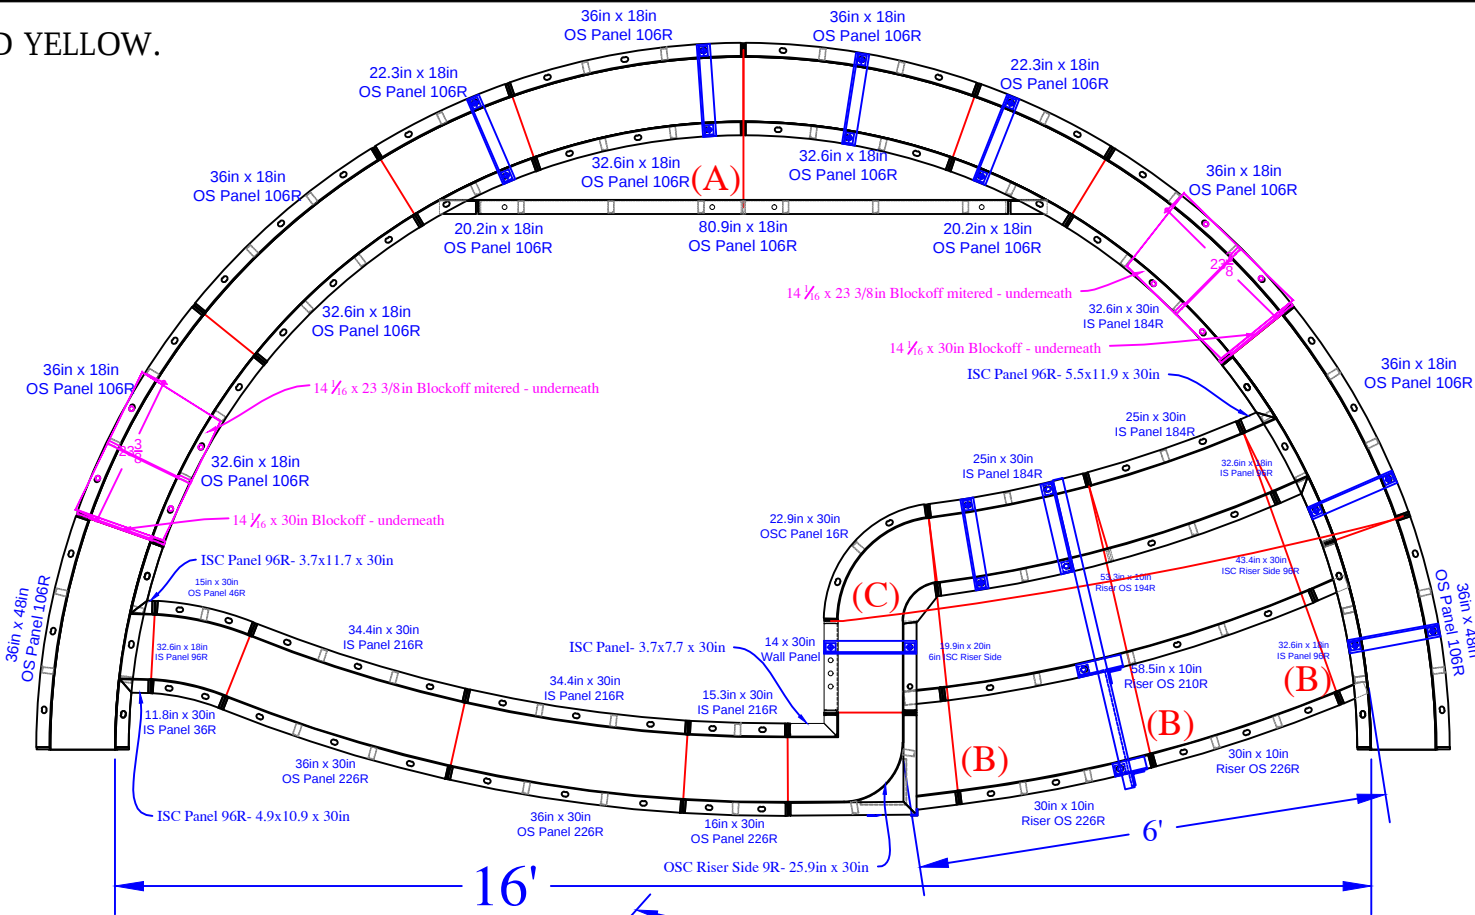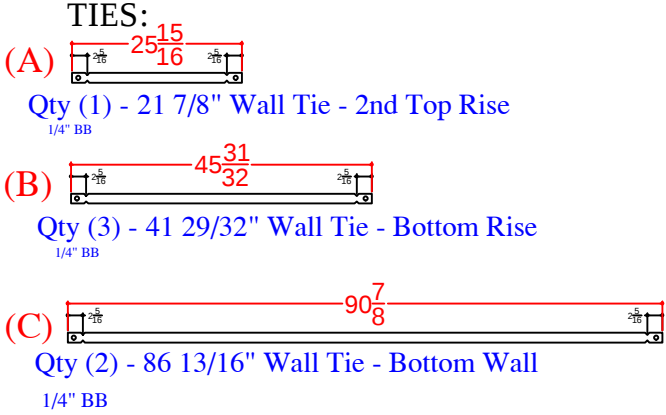

QTY	DESCRIPTION
3	36in x 48in OS Panel 106R
1	16in x 30in OS Panel 226R
2	36in x 30in OS Panel 226R
1	15.3in x 30in IS Panel 216R
2	34.4in x 30in IS Panel 216R
1	15in x 30in OS Panel 46R
1	11.8in x 30in IS Panel 36R
2	25in x 30in IS Panel 184R
1	14in x 30in Wall Panel
2	22.3in x 18in OS Panel 106R
5	36in x 18in OS Panel 106R
6	32.6in x 18in IS Panel 96R
1	4.9in x 10.9in x 30in ISC Panel 96R
1	3.7in x 11.7in x 30in ISC Panel 96R
1	5.5in x 11.9in x 30in ISC Panel 96R
1	3.7in x 7.7in x 30in ISC Panel
1	22.9in x 30in OSC Panel 16R
2	32.6in x 8in Riser IS 96R - Top Upper
2	20.2in x 18in ISC Riser Side 96R
1	43.4in x 30in ISC Riser Side 96R
1	19.9in x 20in 6in ISC Riser Side
1	25.9in x 30in OSC Riser Side 9R
1	80.9in x 10in Riser - Bottom Upper
1	53.3in x 10in Riser OS 194R- Top Lower
1	58.5in x 10in Riser OS210R- 2nd Top Lower
2	30in x 10in Riser OS226R- Bottom Lower
2	14 1/6in x 23.3in Blockoff mitered
2	14 1/6in x 30in Blockoff
8	Parapet Brackets - 10in Wall
1	Parapet Brackets - 42in Wall
1	22" Full Wall Tie "A"- 2nd Top Rise
3	41 29/32" Wall Tie "B"- Bottom Rise
2	86 13/16" Wall Tie "C"- Bottom Wall

MARTIN - 9 Heiser Avenue

Concrete Yards

- Pool Walls & Sundeck: 18.5 yards (17.5 exact)

SUN DECK DETAIL			
JOB #: 555383			
DATE: 8-23-2018			
DRAWN BY: SA			



SEASONAL WORLD
WE BUILD BACKYARDS!