


NOTE: SEE CONSTRUCTION PLAN FOR POOL LOCATION

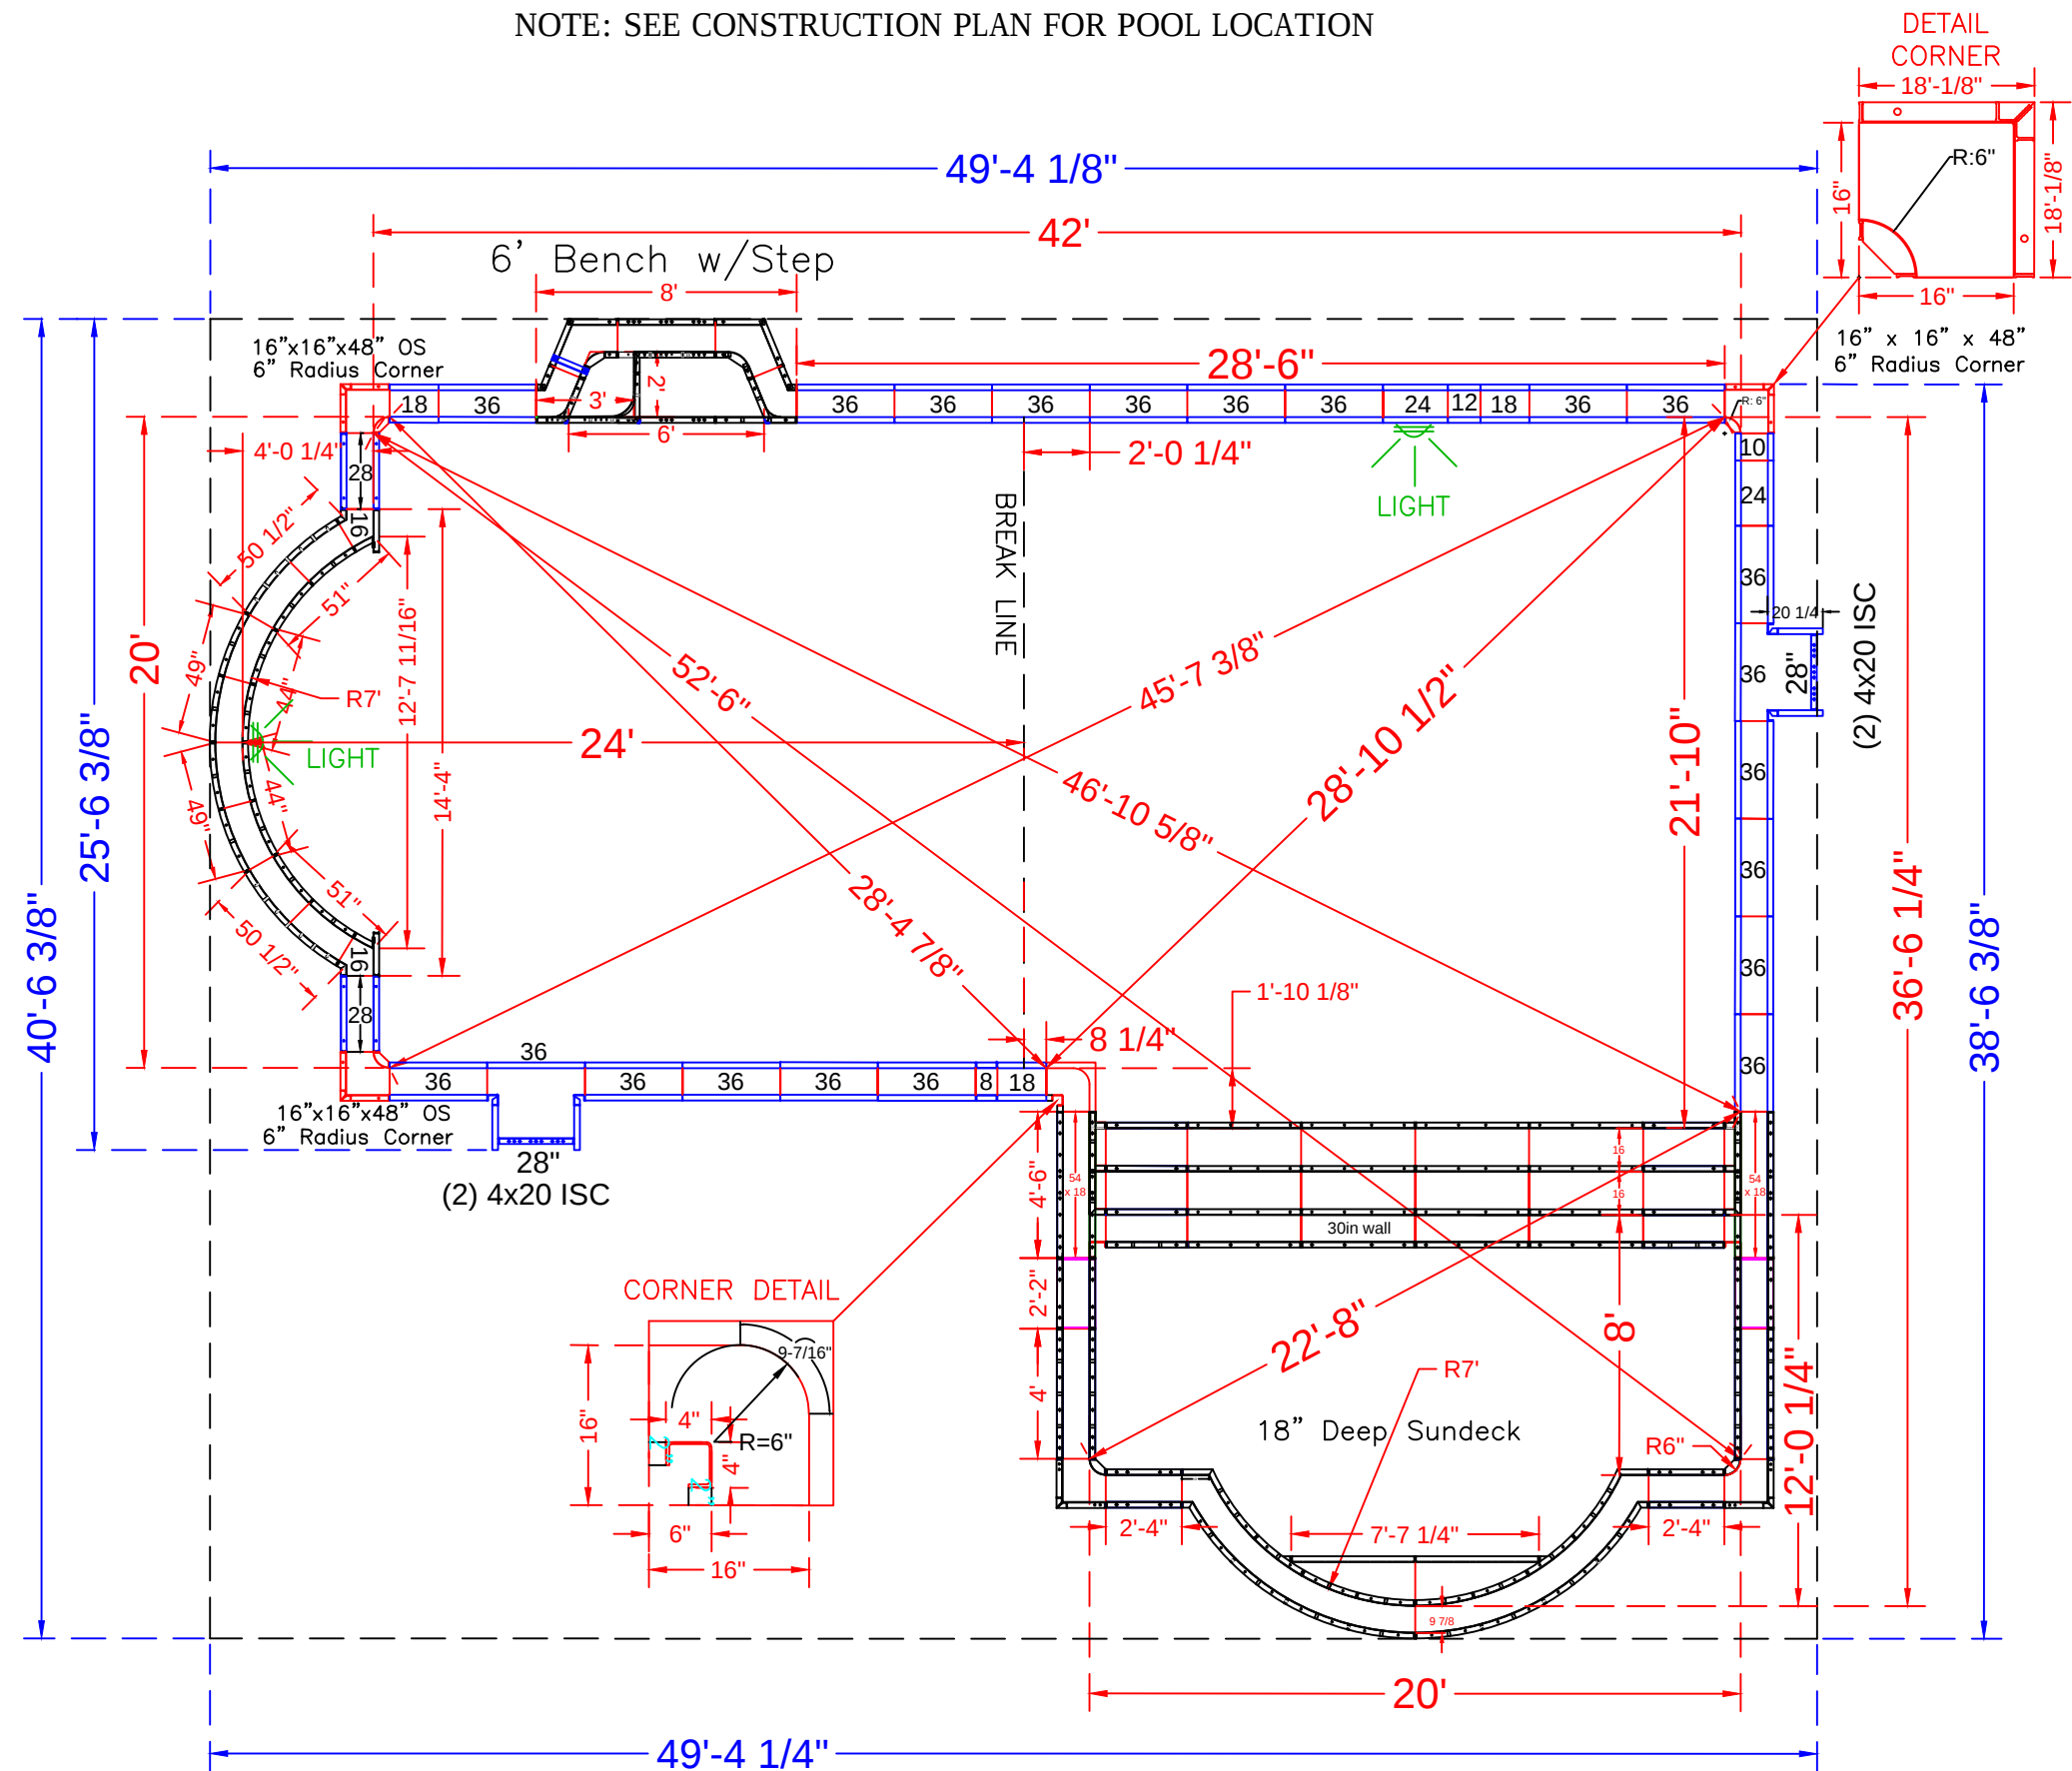

QTY.	POOL PANEL DESCRIPTION
1	20' Roman End Sundeck Assembly
1	6' Straight Love Seat Assembly w/ Step
1	4" x 4" x 48" Inside Corners - SA
2	2" x 2" (*use with 4" x 4" x 48" Corner)
1	16" x 16" w/ 6" Radius Inside Corner-SA (9-1/2" Arc)
3	16" x 16" x 48 w/ Outside Corner-SA (6" Radius)
4	20" x 4" x 48" Adj Offset Hinged ISC (Pilaster) *Skimmer
STRAIGHT PANELS	
2	8" x 48" Panel-SA
2	10" x 48" Panel-SA
2	12" x 48" Panel-SA
2	16" x 48" Panel-SA
6	18" x 48" Panel-SA
4	24" x 48" Panel-SA
6	28" x 48" Panel-SA
40	36 x 48" Panel-SA


QTY.	DEEP END ROMAN PANEL DESCRIPTION
2	49" x 48" - 94" Radius Outside Panel
2	44" x 48" - 84" Radius Inside Panel
2	51" x 48" - 84" Radius Panel
2	50 1/2" x 4" x 48" - 94" Radius / Outside

MARZO - 83 Lamb Lane
20' x 46' x 36'-6" - Concrete - Double Roman "L"
w/ 20' wide Vinyl Covered Steps
Pool = 1174 S.F. Pool Perimeter = 156'
Approximate Pool Gallons: 35,100 Gallons
Concrete Yards
- Pool Walls, Steps & LS: 25 yards (23.5 exact)


PANEL LAYOUT		
JOB #: 555180		
DATE: 10-29-2016		
DRAWN BY: SA		
REVISIONS		

SEASONAL WORLD
WE BUILD BACKYARDS!


NOTE: DIG SUNDECK 18" DEEP

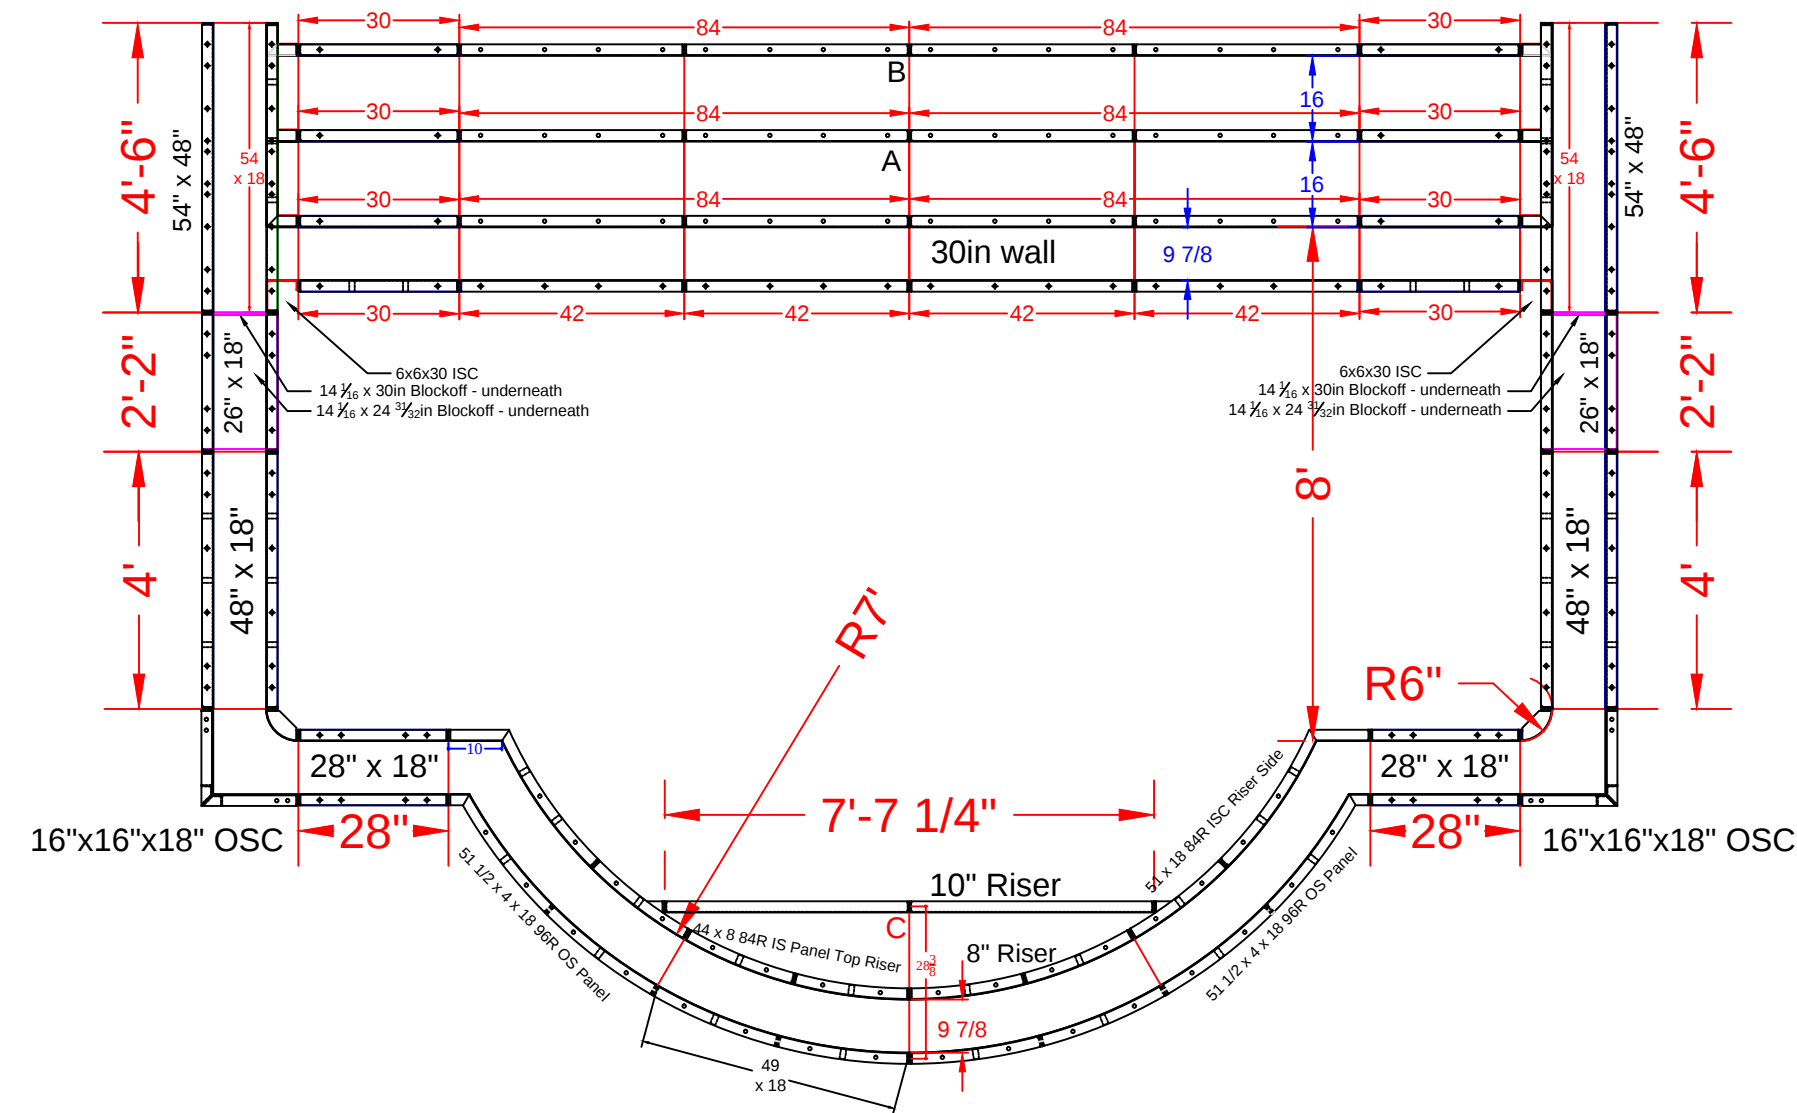

per pour

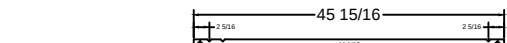

Qty (14) - Middle Ties - 26\"/>

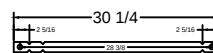

Qty (1) - Top Center 26 1/8\"/>

(A) 20' WIDE ROMAN END SUNDECK DETAIL
SCALE: 1' = 1 / 3 "




print #	QTY.	DESCRIPTION
RESSD 7.05	2	54 x 18 Wall Panel
RESSD 7.06	4	26 x 18 Wall Panel
RESSD 7.07	4	28 x 18 Wall Panel
RESSD 7.08	6	30 x 10 Riser
RESSD 7.09	6	84 x 10 Riser
RESSD 7.10	2	51 x 18 84R ISC Riser Side
RESSD 7.11	2	16x16x18 OSC
RESSD 7.12	2	44 x 8 84R IS Panel Top Riser
RESSD 7.13	2	38x6x30 ISC Riser Side
RESSD 7.14	2	51 1/2 x 4 x 18 96R OS Panel
RESSD 7.15	2	44 x 8 84R IS Panel Top Riser
RESSD 7.16	1	91 5/16 x 10 Riser-2nd Top
RESSD 7.01	2	30 x 30 Wall Panel
RESSD 7.02	4	42 x 30 Wall Panel
RESSD 7.03	2	58 x 30 Wall Panel
RESSD 7.04	4	48 x 18 Wall Panel
RESSD 7.17	2	6x6x30 ISC
RESSD 7.18	2	6x6x18 6R ISC
RESSD 7.19	2	14 1/16 x 24 31/32 Blockoff
RESSD 7.20	2	14 1/16 x 30 Blockoff

MARZO - 83 Lamb Lane
20' x 46' x 26' - Concrete - Double Roman "L"
w/ 20' wide Vinyl Covered Steps
Pool = 1174 S.F. Pool Perimeter = 156'
Approximate Pool Gallons: 35,100 Gallons
Concrete Yards
- Pool Walls, Steps & LS: 25 yards (23.5 exact)

SUN DECK DETAIL


JOB #: 555180
DATE: 10-29-2016
DRAWN BY: SA

SEASONAL WORLD
WE BUILD BACKYARDS!

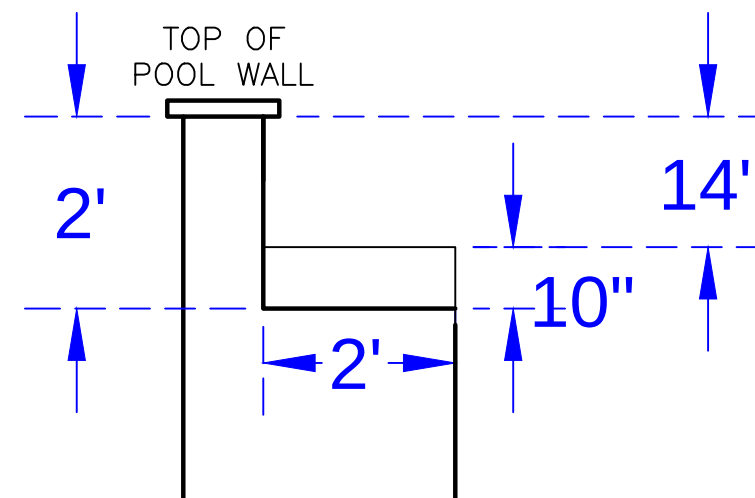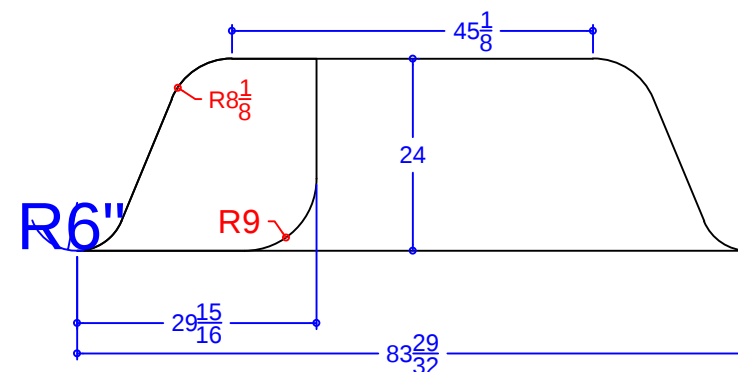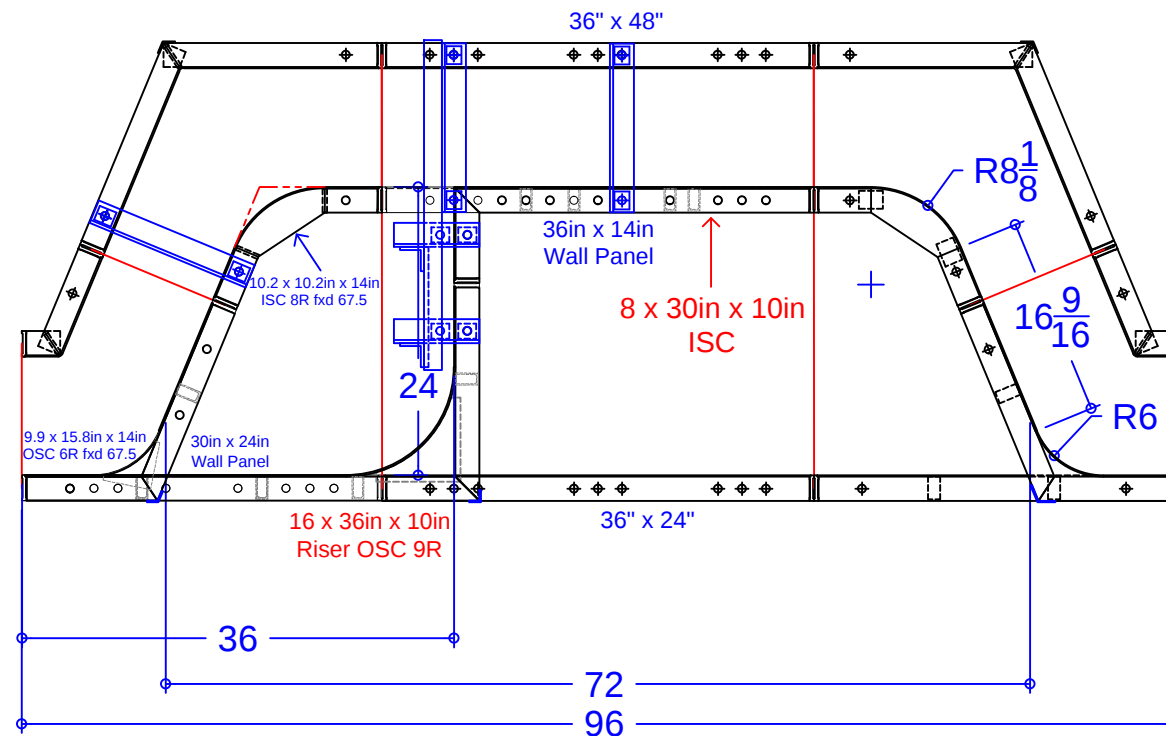

6' Love Seat Assembly w/Step

QTY	DESCRIPTION
2	16 ³ / ₄ x 16 ³ / ₄ in x 48in OSC fxd 67.5°
2	3 ¹ / ₄ x 9 ¹ / ₄ in x 48in ISC fxd 67.5°
1	36in x 48in Wall Panel
1	10 ³ / ₁₆ x 10 ³ / ₁₆ in x 24in ISC 8R fxd 67.5°
1	30 x 15 ²⁹ / ₃₂ in x 48in OSC Riser Side 6R fxd 67.5°
1	36in x 24in Wall Panel
1	30in x 24in Wall Panel
1	36in x 14in Wall Panel
1	10.2 x 10.2in x 14in ISC 8R fxd 67.5°
1	8 x 30in x 10in ISC
1	9.9 x 15.8in x 14in OSC 6R fxd 58.7°
1	16 x 36in x 10in Riser OSC 9in Rad.
1	Parapet Brackets for 10.9in Step x 14
4	34" Full Wall Tie "A"- Bench

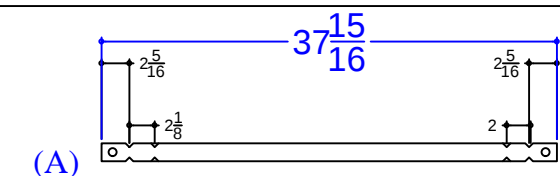

MARZO - 83 Lamb Lane

20' x 46' x 26' - Concrete - Double Roman "L"
w/ 20' wide Vinyl Covered Steps

Pool = 1174 S.F. Pool Perimeter = 156'

Approximate Pool Gallons: 35,100 Gallons

Concrete Yards

- Pool Walls, Steps & LS: 25 yards (23.5 exact)

SUN DECK DETAIL			
JOB #: 555180			
DATE: 10-29-2016			
DRAWN BY: SA			



SEASONAL WORLD
WE BUILD BACKYARDS!