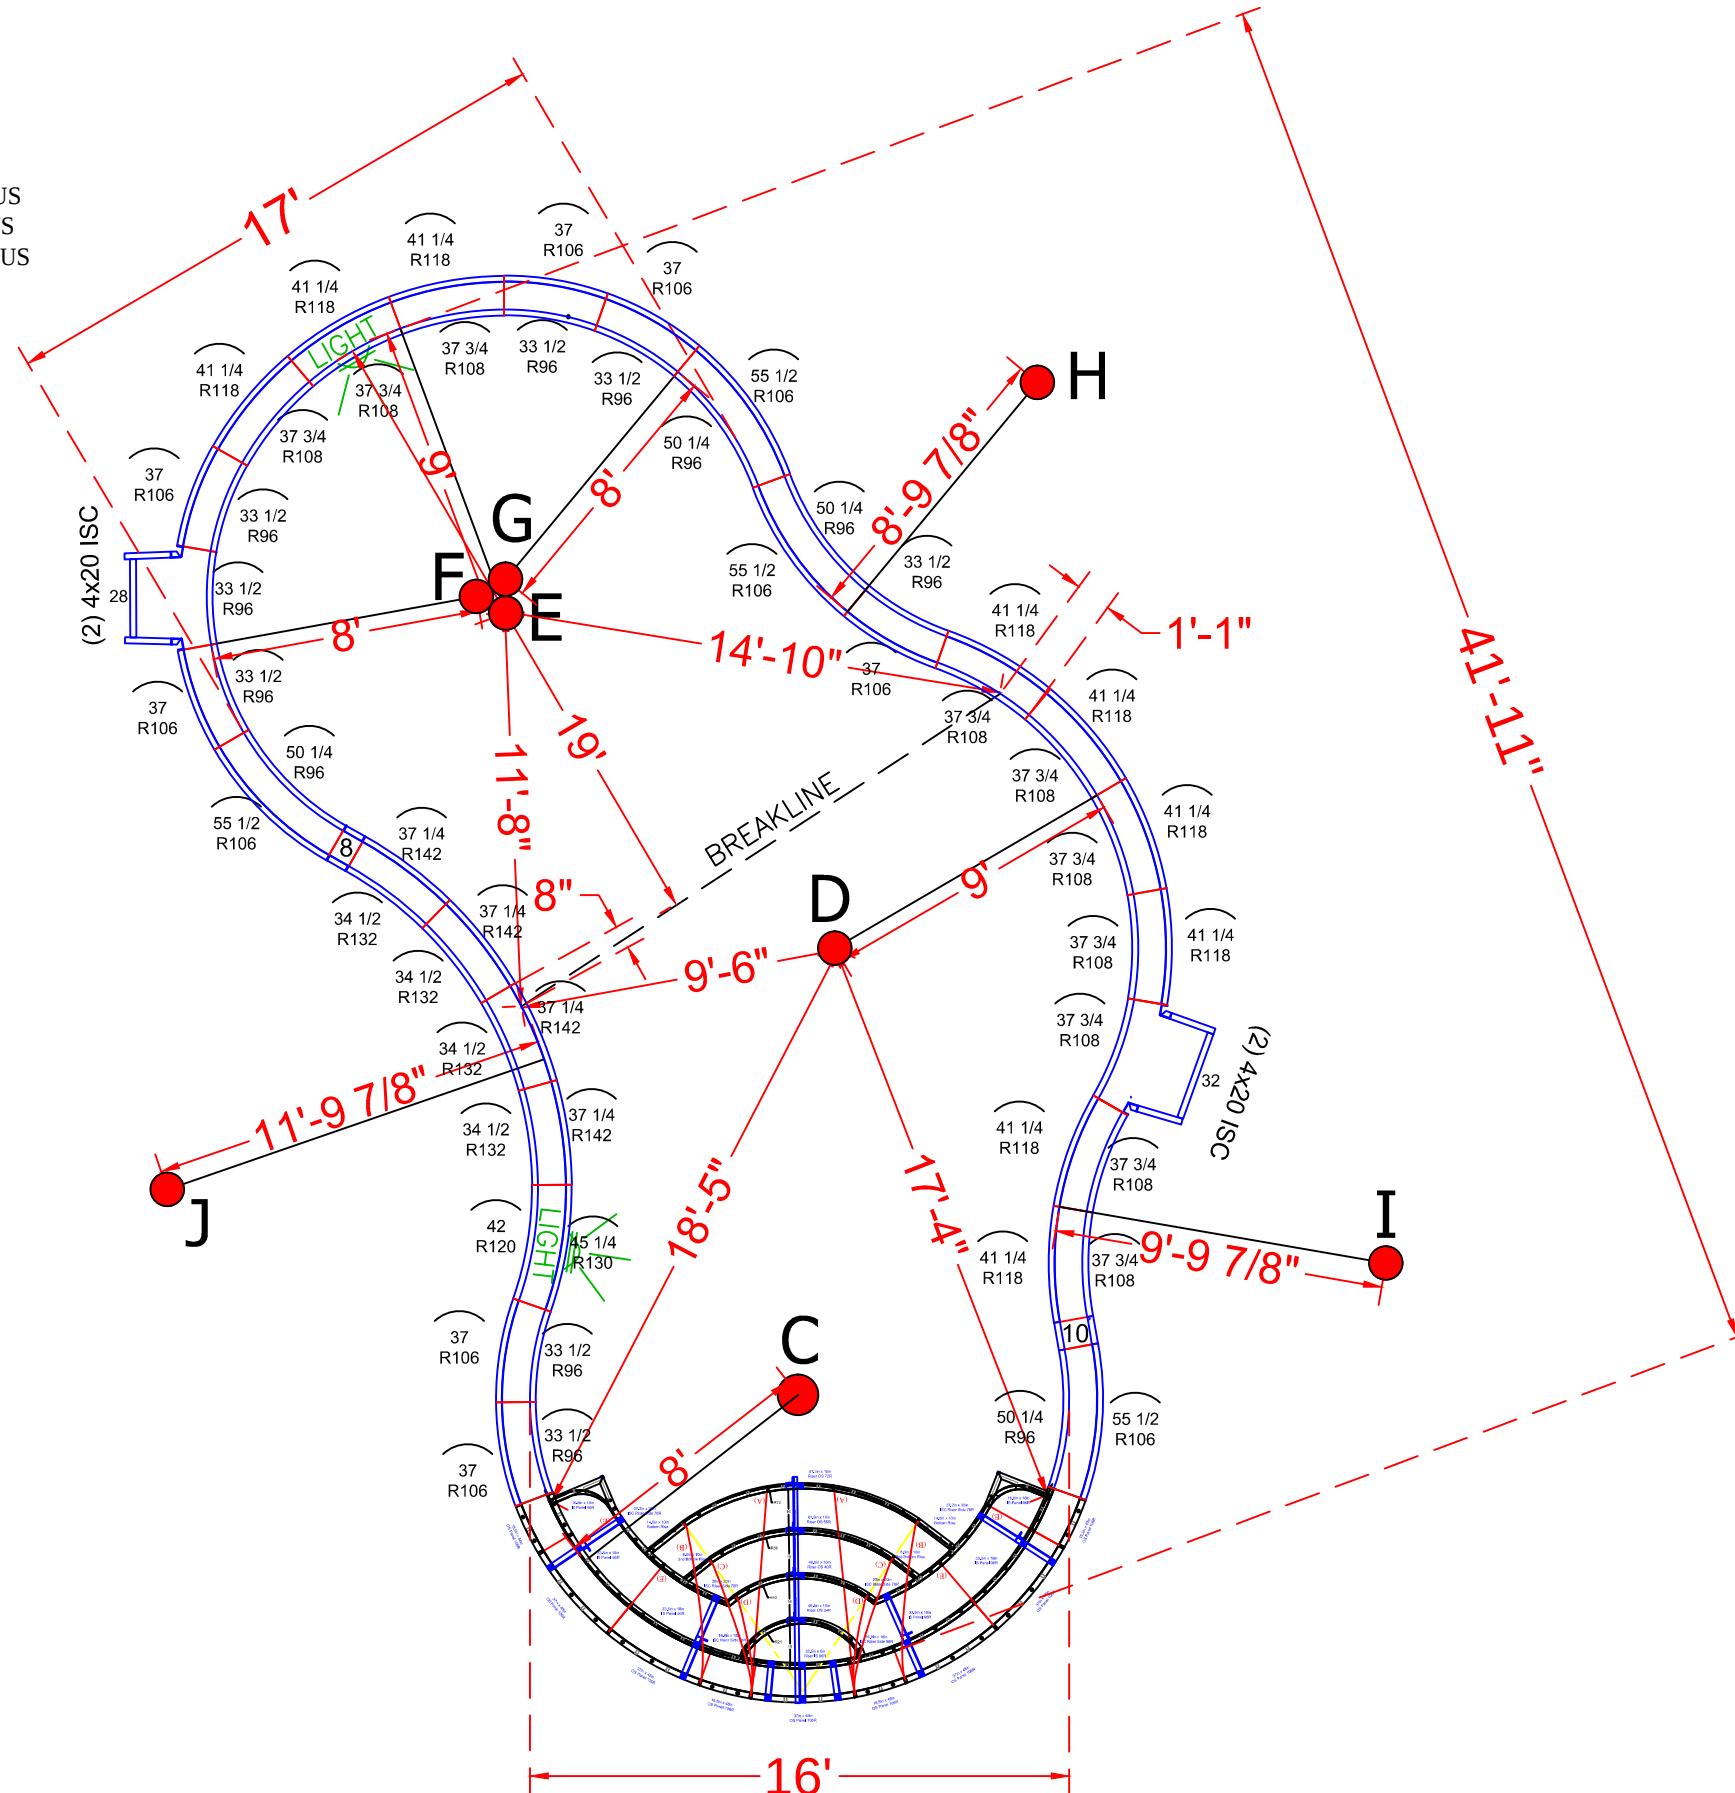


A-B = 30'-0"
A-C = 29'-8"
A-D = 23'-1"
A-E = 11'-10"
A-F = 11'-1"
A-G = 12'-0"
A-H = 28'-6"
A-I = 41'-9"
A-J = 15'-5"

C = 8' RADIUS
D = 9' RADIUS
E = 9' RADIUS
F = 8' RADIUS
G = 8' RADIUS
H = 8'-10" RADIUS
I = 9'-10" RADIUS
J = 11'-10" RADIUS

SEE DETAIL PAGE {
SKIMMER SIDES {

QTY.	DESCRIPTION
1	8' Radius Step Assembly w/benches (Red Panels)
4	4" x 20" x 48" Adj Offset Hinged ISC (Pilaster)
	STRAIGHT PANELS
2	8" x 48" Straight
2	10" x 48" Straight
1	28" x 48" Straight
1	32" x 48" Straight
	RADIUS PANELS
8	33 1/2" x 48" - 96" IS Radius Panel
7	37" x 48" - 106" OS Radius Panel
4	50 1/4" x 48" - 96" IS Radius Panel
4	55 1/2" x 48" - 106" OS Radius Panel
10	37 3/4" x 48" - 108" Radius Panel
9	41 1/4" x 48" - 118" Radius Panel
1	42" x 48" - 120" Radius Panel
1	45 1/4" x 48" - 130" Radius Panel
4	34 1/2" x 48" - 132" Radius Panel
4	37 1/4" x 48" - 142" Radius Panel

MASTRIANO - 9 Packers Island Lane
18' X 42' - 10" Concrete Wall - Freeform
w/ Vinyl Covered Inside Radius Steps
Pool Perimeter = 109'
Pool Area = 660 S. F.
Approximate Pool Gallons: 20,800 Gallons

Concrete Yards

- Pool Walls & Steps: 19.5 yards (18.6 exact)



PANEL LAYOUT

JOB #: 555307
DATE: 3-5-2018
DRAWN BY: SA

	REVISIONS		



SEASONAL WORLD
WE BUILD BACKYARDS!

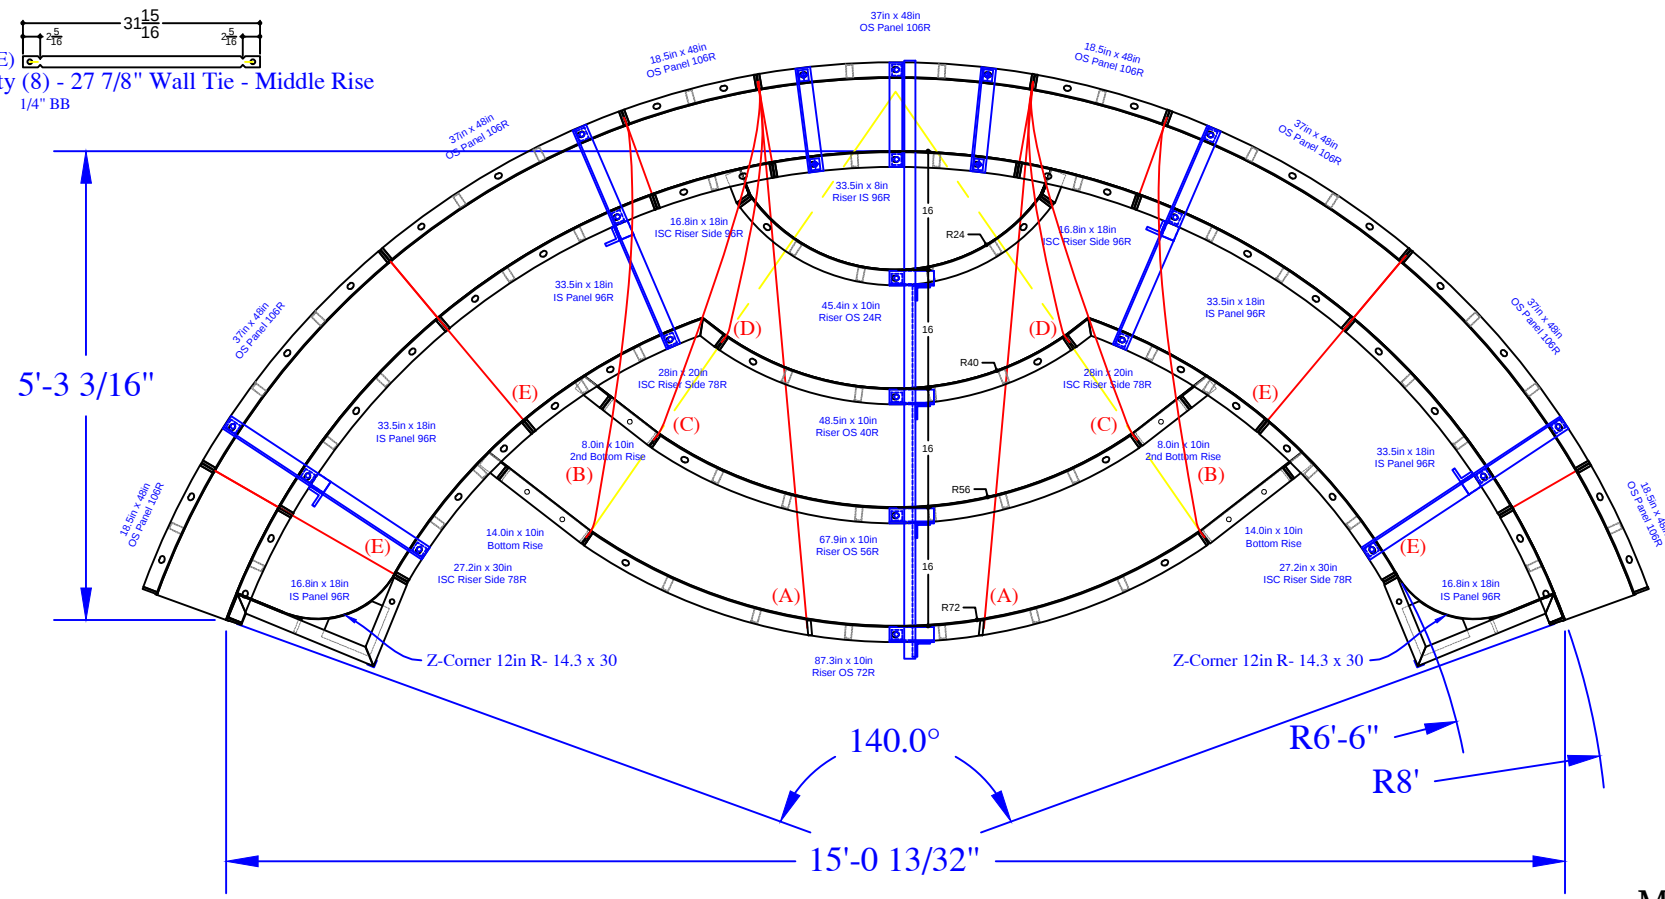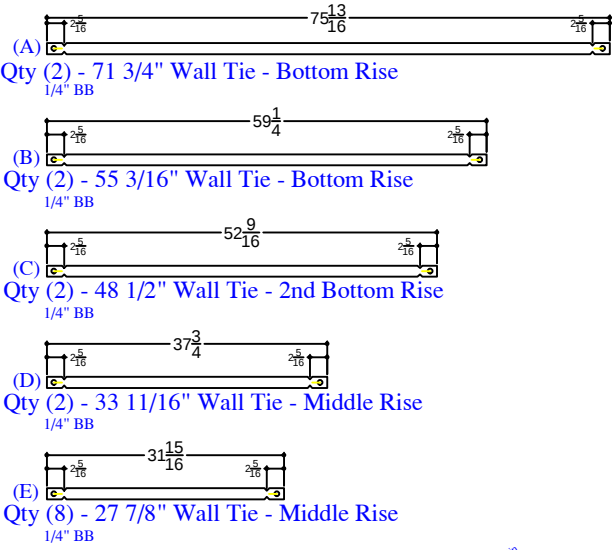

QTY	DESCRIPTION
4	18.5in x 48in OS Panel 106R
5	37in x 48in OS Panel 106R
2	16.8in x 18in IS Panel 96R
4	33.5in x 18in IS Panel 96R
1	33.5in x 8in Riser IS 96R - Top
2	16.8in x 18in ISC Riser Side IS 96R
2	28in x 20in ISC Riser Side IS 78R
2	27.2in x 30in ISC Riser Side IS 78R
2	14.3in x 30in Z Corner 12in R
2	8in x 10in Riser
2	14in x 10in Riser
1	45.4in x 10in Riser OS 24R- 2nd Top Rise
1	48.5in x 10in Riser OS 40R- Middle Rise
1	67.9in x 10in Riser OS 56R- 2nd Bottom
1	87.3in x 10in Riser OS 72R- Bottom Rise
2	Parapet Brackets - 10in Wall
4	Parapet Brackets - 18in Bench
1	Parapet Brackets - 64in Step
2	##### Wall Tie "A"- Bottom Rise
2	##### Wall Tie "B"- Bottom Rise
2	##### Wall Tie "C"- 2nd Bottom Rise
2	##### Wall Tie "D"- Middle Rise
8	##### Wall Tie "E"- Bench

MASTRIANO - 9 Packers Island Lane
18' X 42' - 10" Concrete Wall - Freeform
w/ Vinyl Covered Inside Radius Steps
Pool Perimeter = 109'
Pool Area = 660 S. F.
Approximate Pool Gallons: 20,800 Gallons
Concrete Yards
- Pool Walls & Steps: 19.5 yards (18.6 exact)

REVISION/NOTES		SEASONAL WORLD		STEP&BENCH-DETAIL	
DWG BY: SA		SCALE:			
DATE:		PAGE:			