


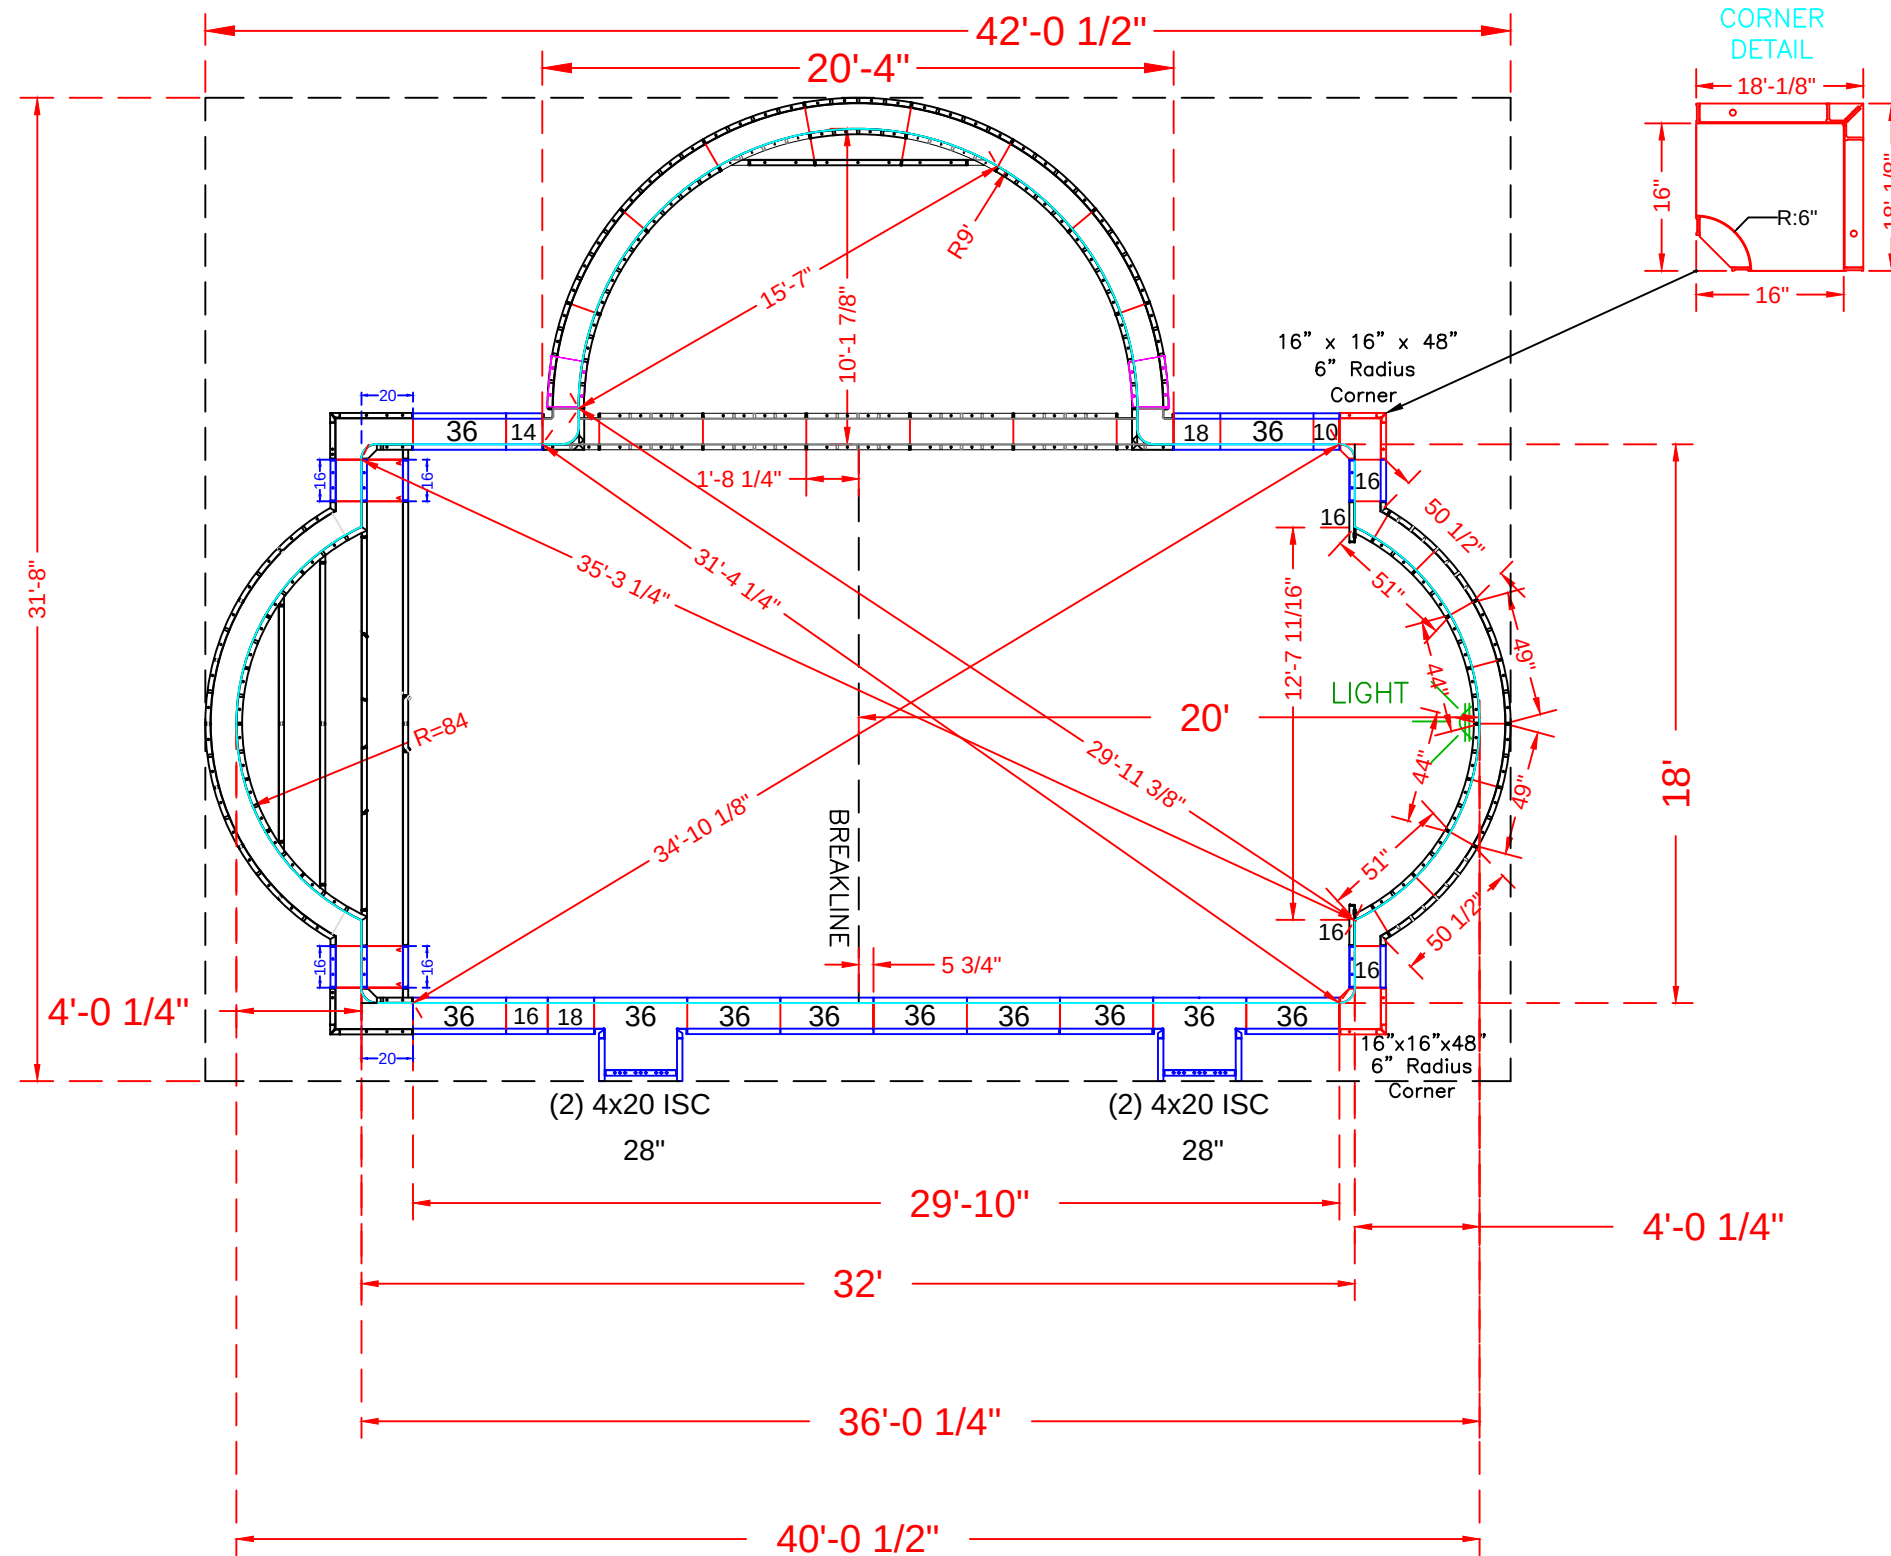

POOL PANEL DESCRIPTIONS

See Detail Page }
See Detail Page }

Skimmer Sides }
Corners }

Skimmers }

QTY.	DESCRIPTION
1	18' Roman End Step Assembly
1	18' x 10'-2" Side Sundeck Assembly
4	4" x 20" x 48" Adj Offset Hinged ISC (Pilaster)
2	16" x 16" x 48 w/ Outside Corner-SA (6" Radius)
Straight Panels	
2	10" x 48" Panel
2	14" x 48" Panel
8	16" x 48" Panel *Add 2 for Step (10 total)
4	18" x 48" Panel
2	28" x 48" Panel
20	36" x 48" Panel

QTY.	DEEP END ROMAN RADIUS PANEL DESCRIPTION
2	49" x 48" - 94"Radius Outside Panel
2	44" x 48" - 84"Radius Inside Panel
2	51" x 48" - 84"Radius Panel
2	50 1/2" x 4" x 48" - 94"Radius / Outside


MAZZELLA - 40 Greenside Drive
w/ 9' Radius Vinyl Covered Interior Sundeck
& 18' Wide Vinyl Covered Roman End Step
Pool Perimeter = 797' Pool Area = 118 S. F.
Approximate Gallons of Pool: 24,155 Gallons
Concrete Yards
- Pool Walls & Steps: 21 yards (19.25 exact)

PANEL LAYOUT


JOB #: 500411
DATE: 09-10-2014
SCALE: 1' = 1/9 "
DRAWN BY: SA & LH

REVISIONS		




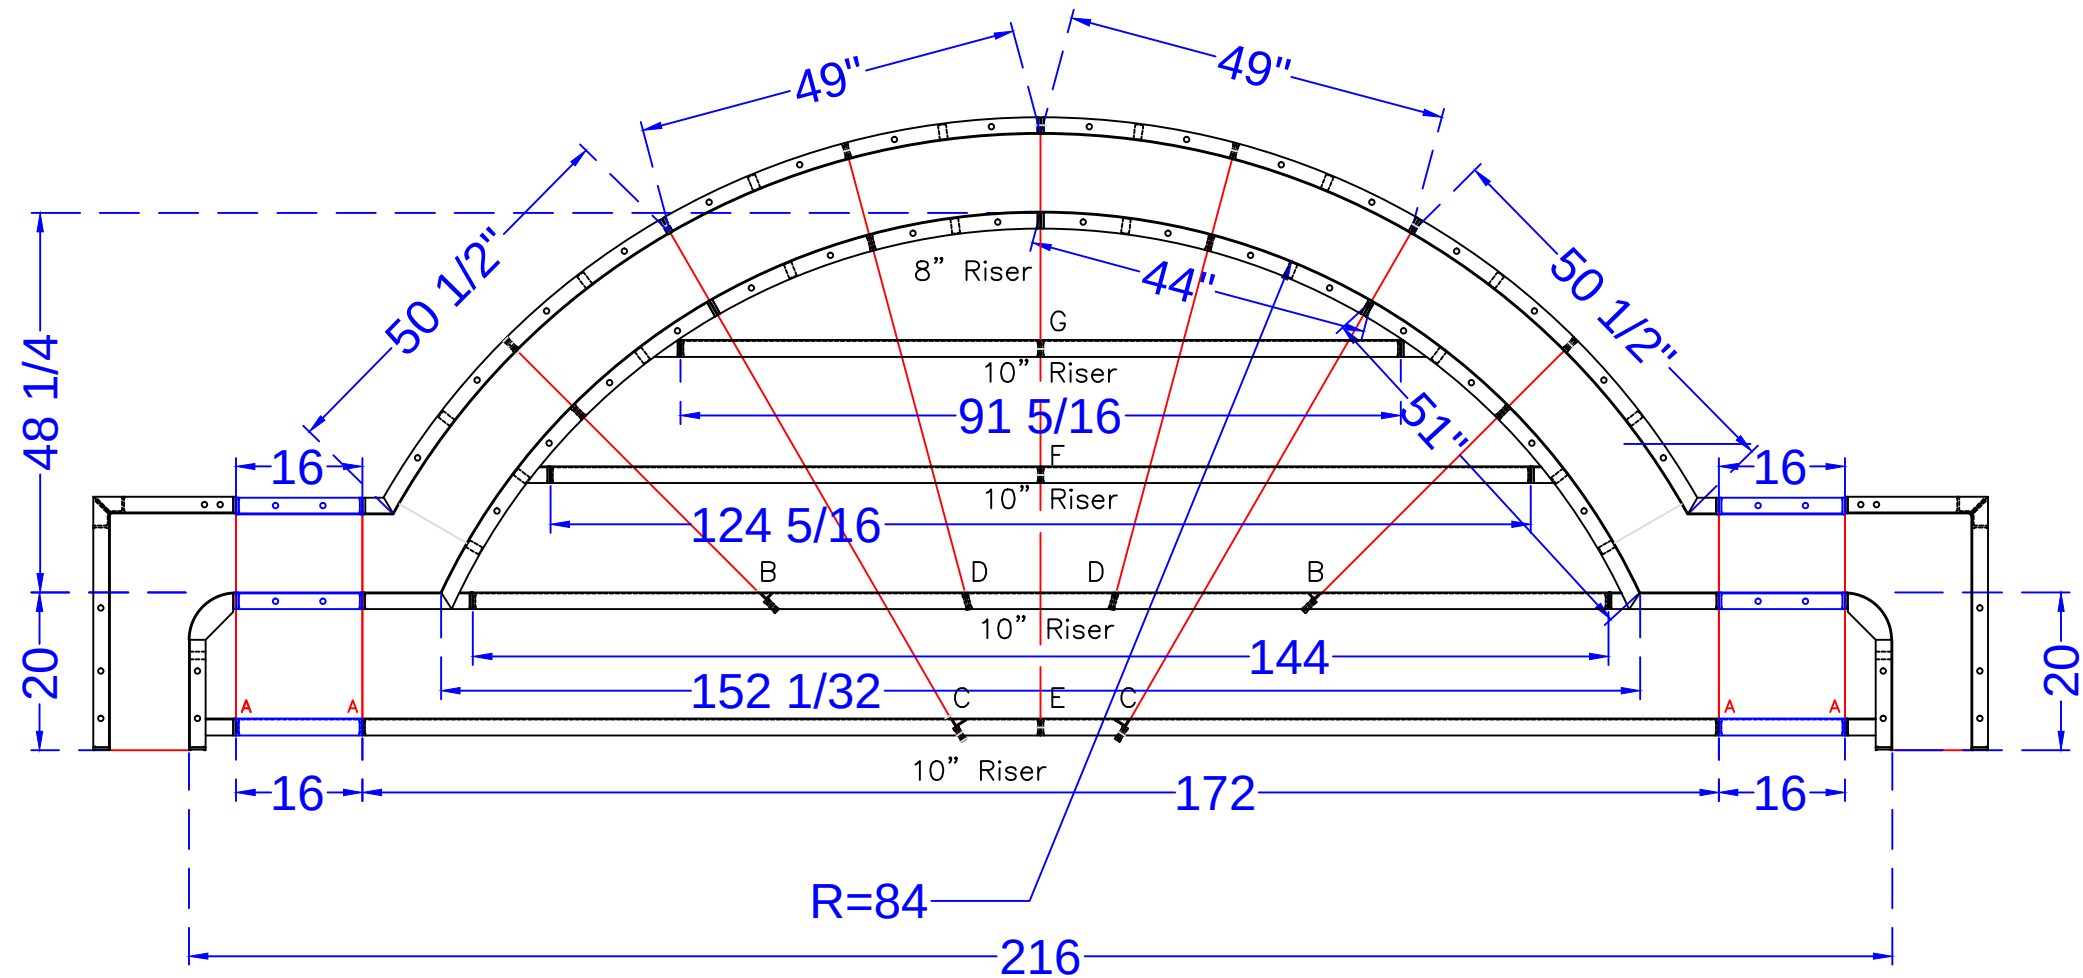


Qty (4) Bottom Sides 26" Full Tie

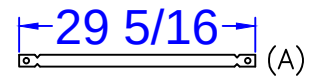


Qty (2) 2nd Bottom Sides 43 5/16" Tie

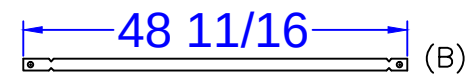


Qty (2) Bottom Middle 71 1/16" Tie

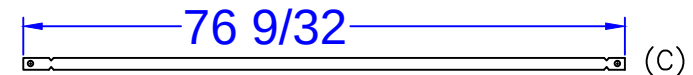


Qty (2) 2nd Bottom Middle 56 7/8" Tie

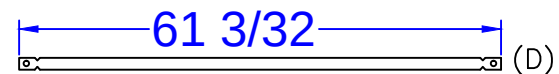


Qty (2) Bottom Center 74 1/8" Tie

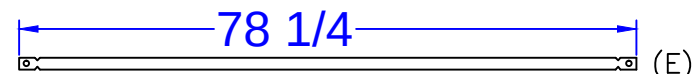

Qty (1) 2nd Top Center 42 1/8" Tie

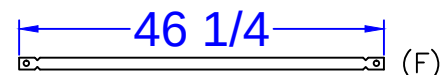

Qty (1) Top Center 26 1/8" Tie

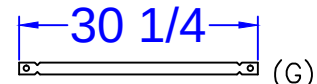

STEP PANEL DESCRIPTIONS

7' RADIUS ROMAN END STEP WITH 8" AND 10" RISERS		
PAGE	QTY.	DESCRIPTION
2 of 18	2	6x20 x 48 ISC Riser Side
4 of 18	2	16x30 x 48 OSC Form
5 of 18	2	51 x 4 x 38 84 Radius ISC Zee Riser Side
8 of 18	2	50 1/2 x 4 x 48 94 Radius OS Panel
10 of 18	2	44 x 8 84 Radius IS Panel Top Riser
14 of 18	2	49 x 48 94 Radius OS Panel
16 of 18	3	Risers - Top Center (1)91 5/16, (2)62 5/32
17 of 18	3	Risers - Bottom Center (1)144, (2)86
18 of 18	2	Risers - Bottom Outer Edge
	2	16 x 48 SA Panel
	2	16 x 38 SA Panel
	2	16 x 10 SA Panel

MAZZELLA - 40 Greenside Drive

w/ 9' Radius Vinyl Covered Interior Sundeck
& 18' Wide Vinyl Covered Roman End Step
Pool Perimeter = 797' Pool Area = 118 S. F.
Approximate Gallons of Pool: 24,155 Gallons

Concrete Yards


- Pool Walls & Steps: 21 yards (19.25 exact)

STEP DETAIL


JOB #: 500411
DATE: 09-10-2014
SCALE: 1' = 1/2"
DRAWN BY: SA & LH



SEASONAL WORLD
WE BUILD BACKYARDS!

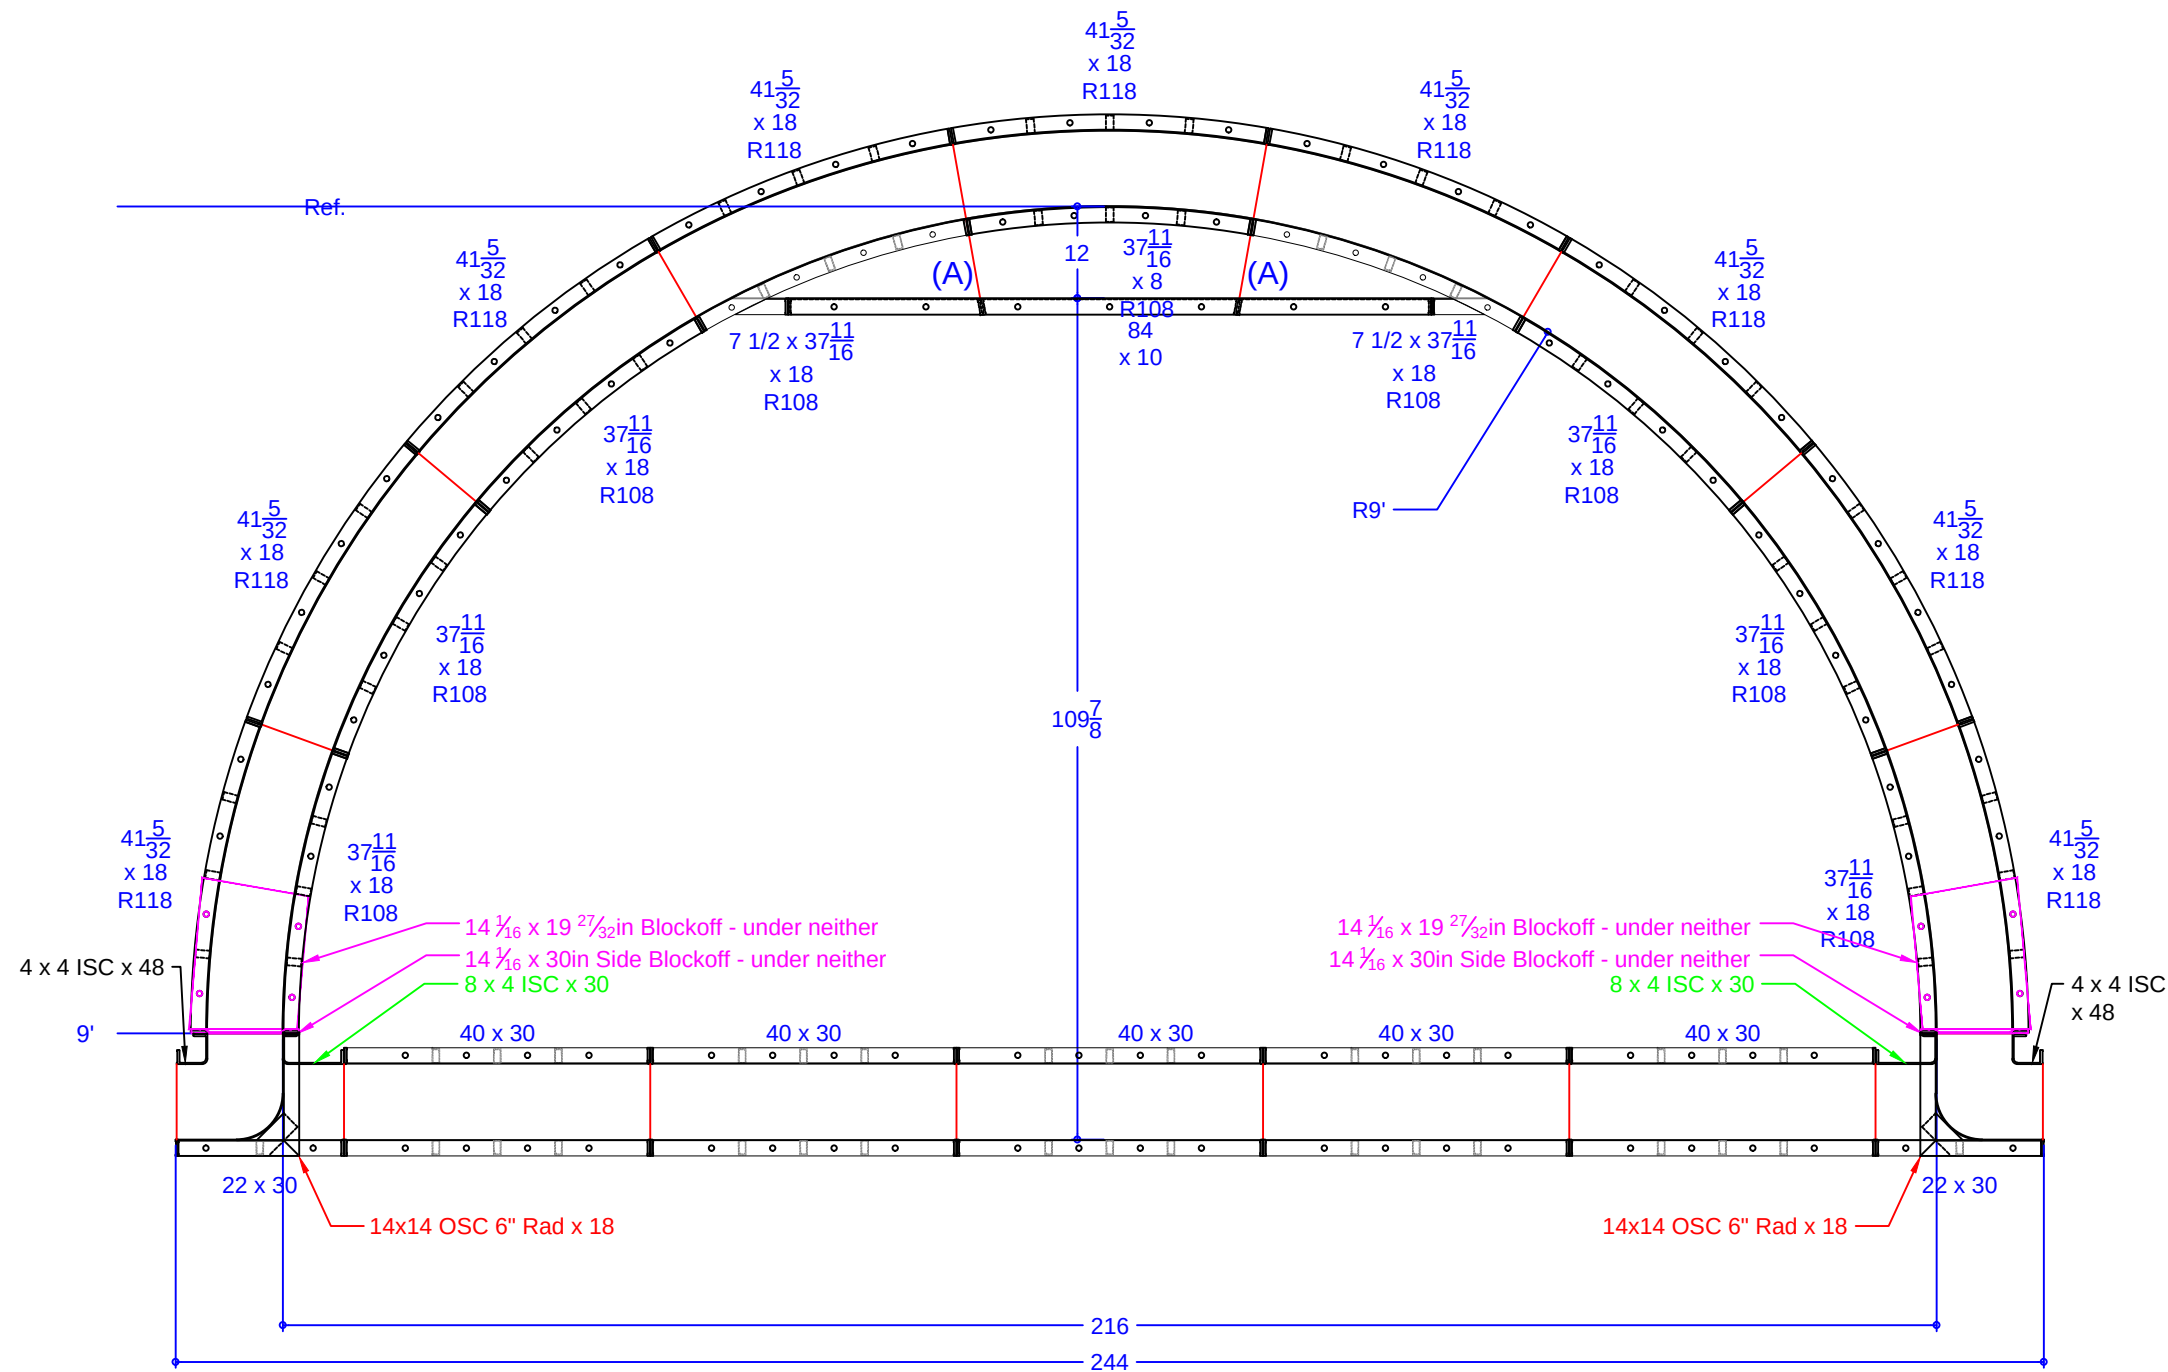

QTY.	DESCRIPTION
1	37 11/16 x 8 108R IS Panel - Top Riser
2	7 15/32 x 37 11/16 ISC Riser Side x 18 108R IS Panel
6	37 11/16 x 18 108R IS Panel
9	41 5/32 x 18 118R OS Panel
2	8 x 4 ISC x 30
2	4 x 4 ISC x 48
2	14 x14 OSC 6" Rad. x 18
1	84 x 10 Riser - 2nd Top
10	40 x 30 Wall Panel SA
2	22 x 30 Wall Panel SA
2	14 1/16 x 19 27/32 Blockoff
2	14 1/16 x 30 Blockoff

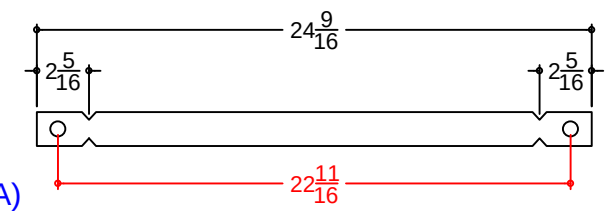

Qty(2) 20 1/2" Wall Tie - 2 Top Riser
 Overall Length Set
 24 9/16" 8.28 (3)

MAZZELLA - 40 Greenside Drive
 w/ 9' Radius Vinyl Covered Interior Sundek
 & 18' Wide Vinyl Covered Roman End Step
 Pool Perimeter = 797' Pool Area = 118 S. F.
 Approximate Gallons of Pool: 24,155 Gallons
 Concrete Yards
 - Pool Walls & Steps: 21 yards (19.25 exact)

SUN DECK DETAIL

JOB #: 500411
 DATE: 09-10-2014
 SCALE: 1' = 1/2 "
 DRAWN BY: SA & LH



SEASONAL WORLD
 WE BUILD BACKYARDS!