


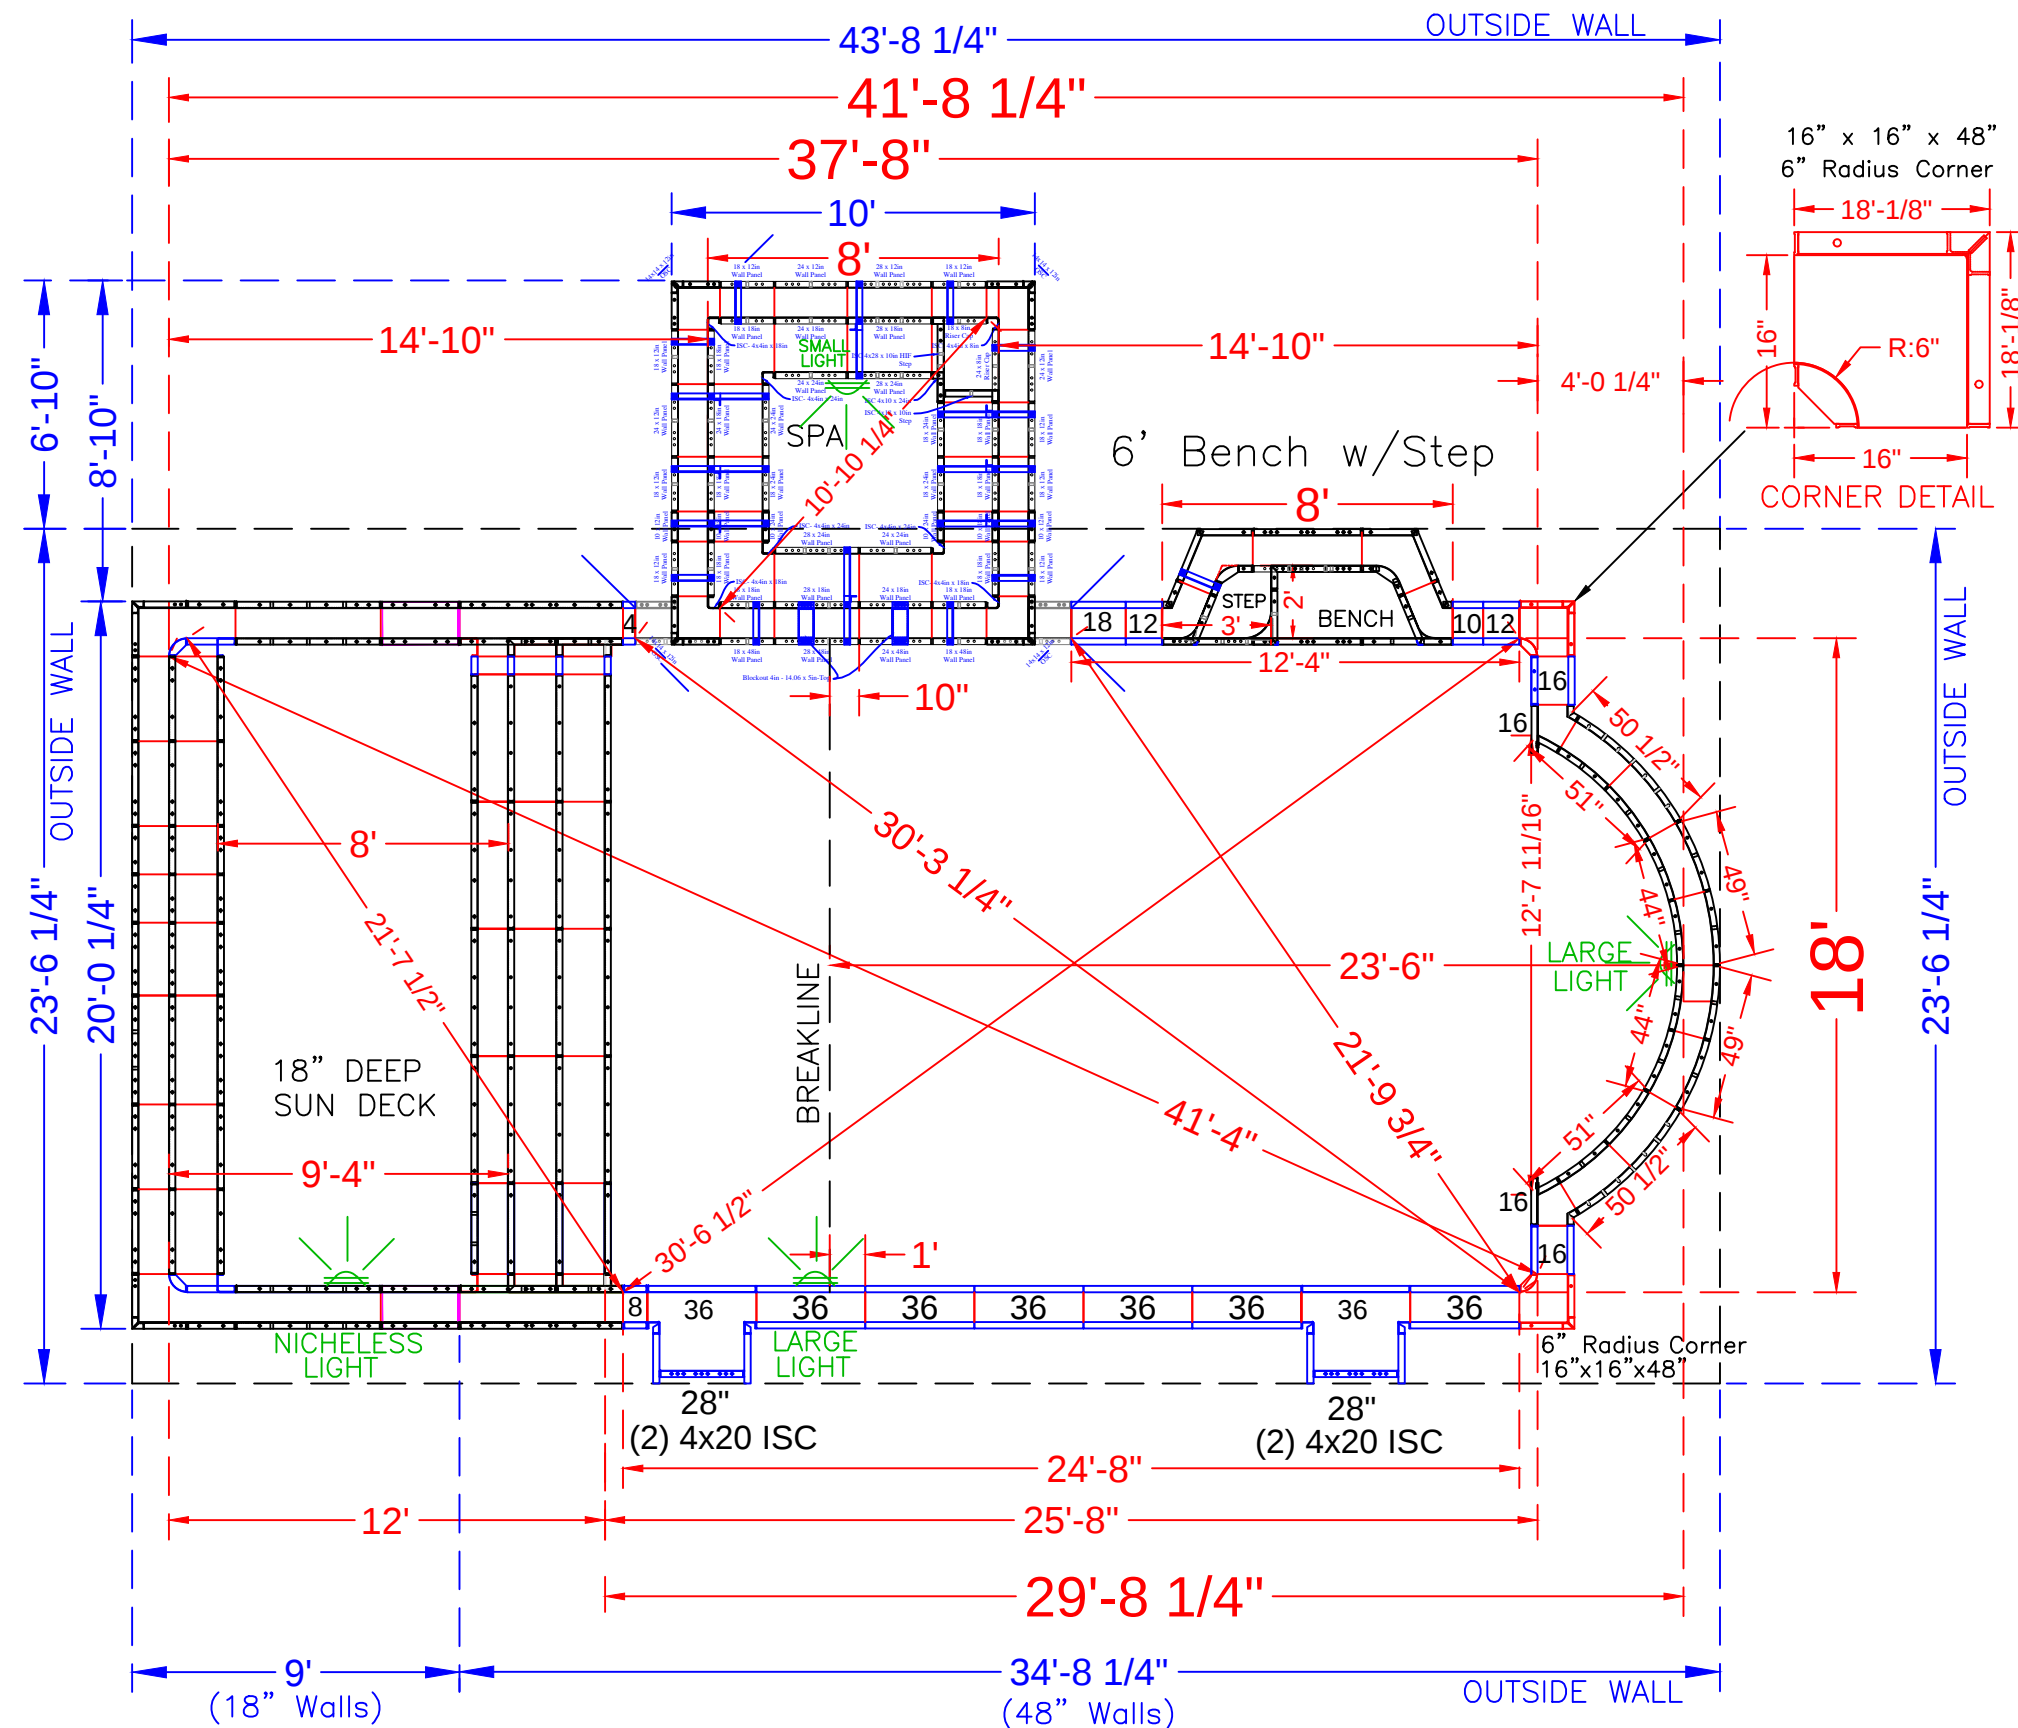

NOTE: SEE CONSTRUCTION PLANS FOR POOL LOCATION

POOL PANEL DESCRIPTIONS

QTY.	DESCRIPTION
SEE DETAIL PAGE {	1 18' Wide Rectangle Sundeck & Step Assembly
SEE DETAIL PAGE {	1 6' Straight Bench Assembly w/Step
SEE DETAIL PAGE {	1 8' x 8' Square Spa Assembly
CORNERS & HINGES	
2	16" x 16" x 48 w/Outside Corner-SA (6" Radius)
SKIMMER SIDES {	
4	20" x 4" x 48" Adj Offset Hinged ISC (Pilaster) *Skimmer
STRAIGHT PANELS	
2	4" x 48" Panel
2	8" x 48" Panel
2	10" x 48" Panel
4	12" x 48" Panel
8	16" x 48" Panel (Includes 2 for step page) *8 total
2	18" x 48" Panel
SKIMMERS {	
2	28" x 48" Panel
14	36" x 48" Panel
POOL ROMAN END ASSEMBLY (RADIUS PANELS)	
2	49" x 48" 94" Radius Outside Panel
2	44" x 48" 84" Radius Inside Panel
2	51" x 48" 84" Radius Panel
2	50 1/2" x 4" x 48" - 94" Radius / Outside

MEROLO - 19 Windermere Road

18' x 41'-8" x 10" Wall - Single Roman Rectangle
w/ 8' x 20' Vinyl Covered Sundeck / Step Combo
Pool Perimeter = 116'
Pool S.F. = 726 Sq. Ft.
Approximate Pool Gallons: 22,400

Concrete Yards


- Pool Walls & Steps: 29.5 yards (27.8 exact)

PANEL LAYOUT


JOB #: 555392
DATE: 10-27-2018
DRAWN BY: SA

REVISIONS



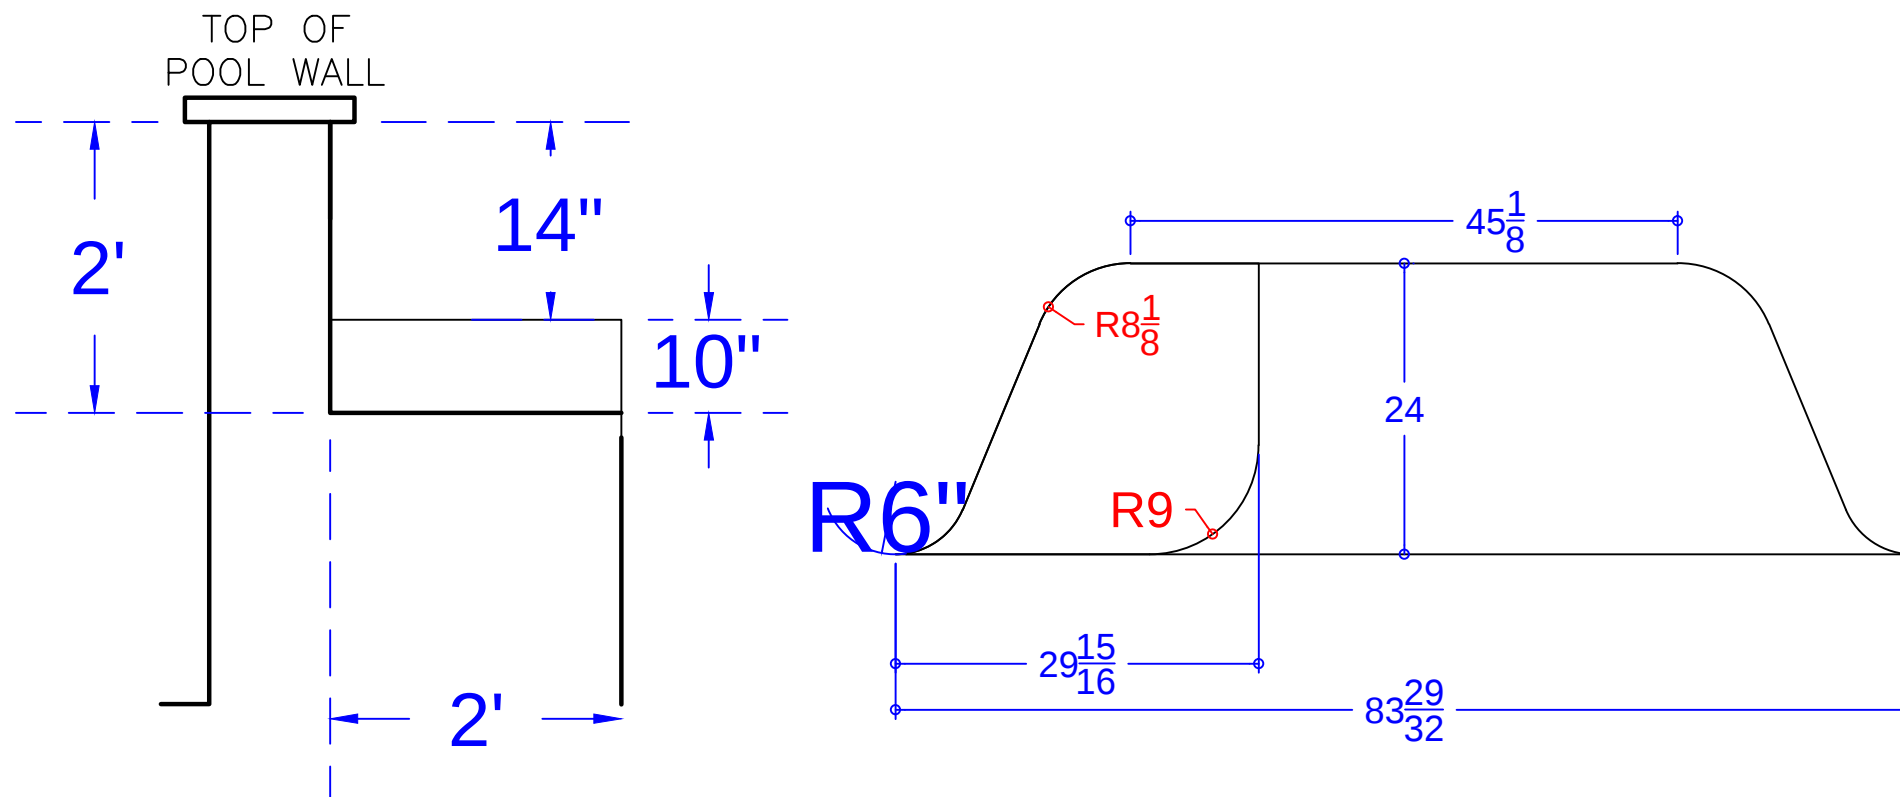

QTY.	DESCRIPTION
1	10.2 x 10.2in x 14in ISC 8R fxd 67.5°
1	10.2 x 10.2in x 24in ISC 8R fxd 67.5°
1	9.9 x 15.8in x 14in OSC 6R fxd 58.7°
1	9.9 x 15.8in x 24in OSC 6R fxd 58.7°
2	16.8 x 16.8in x 48in OSC fxd 67.5°
2	3.3 x 9.3in x 48in ISC fxd 67.5°
1	8 x 30in x 10in ISC
1	16 x 36in x 10in Riser OSC 9in Rad.
1	36in x 48in Wall Panel
1	36in x 24in Wall Panel
1	36in x 14in Wall Panel
2	30in x 24in Wall Panel
5	Parapet Bracket - 10in Wall
1	Parapet Brackets for 10.9in Step x 14
4	37 15/16" Overall -Bench Tie (A)

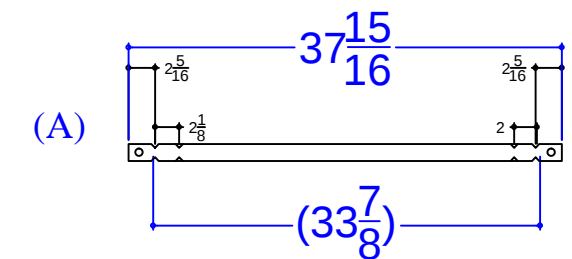


18' x 41'-8" x 10" Wall - Single Roman Rectangle
w/ 8' x 20' Vinyl Covered Sundeck / Step Combo
Pool Perimeter = 116'
Pool S.F. = 726 Sq. Ft.
Approximate Pool Gallons: 22,400



- Pool Walls & Steps: 29.5 yards (27.8 exact)

SWIM-OUT DETAIL		
JOB #: 555392		
DATE: 10-27-2018		
DRAWN BY: SA		



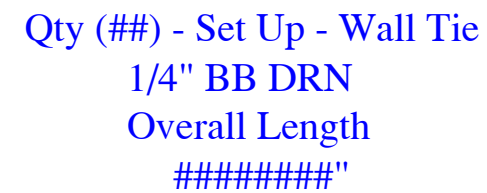

48" Wall Panels on Bottom

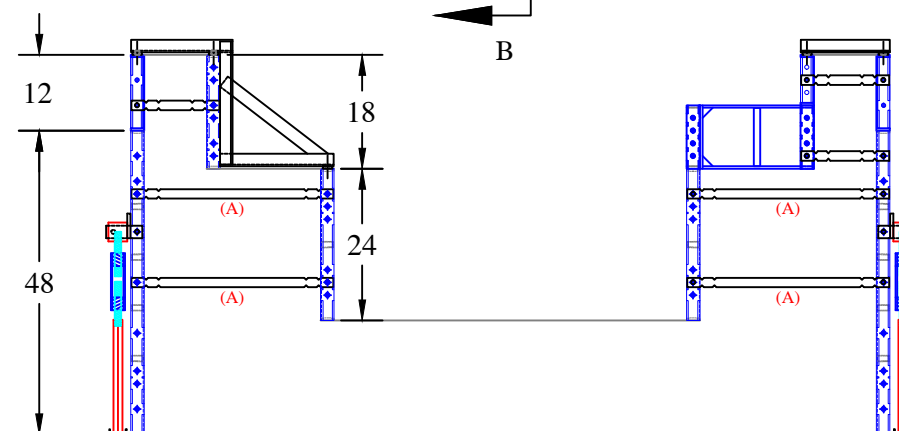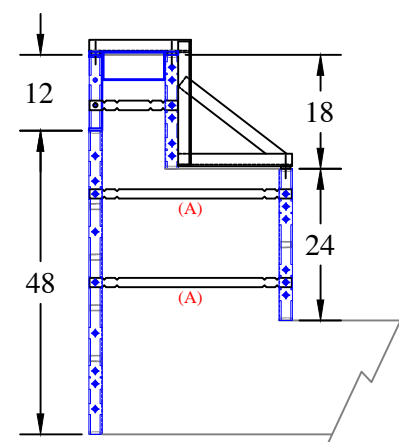

QTY	DESCRIPTION
8	Parapet Brackets - 10in Wall
8	Parapet Bracket - 28in Wall- 18in Bench
4	Wall Leveler - Turnbuckle x 34.5
28	31 15/16" Overall Wall Tie "A"

MEROLO - 19 Windermere Road
Concrete Yards
 - Pool Walls & Steps: 29.5 yards (27.8 exact)