

NODE POINT
MEASUREMENTS

C-D = 25'-6" G-H = 6'-3"
C-E = 11'-6" G-I = 17'-5"
C-F = 12'-11" G-J = 17'-10"
C-G = 29'-3" G-K = 32'-9"
C-H = 29'-11" G-L = 42'-11"
C-I = 33'-11" G-M = 20'-8"
C-J = 23'-7" G-N = 6'-8"
C-K = 28'-0"
C-L = 16'-10"
C-M = 18'-10"
C-N = 22'-9"


D-E = 21'-8" H-I = 11'-2"
D-F = 23'-2" H-J = 13'-4"
D-G = 5'-2" H-K = 28'-0"
D-H = 5'-0" H-L = 41'-7"
D-I = 14'-8" H-M = 25'-2"
D-J = 12'-11" H-N = 9'-11"
D-K = 27'-9" I-J = 10'-10"
D-L = 38'-2" I-K = 21'-4"
D-M = 20'-4" I-L = 41'-5"
D-N = 5'-2" I-M = 34'-5"
 I-N = 19'-9"

E-F = 2'-0" J-K = 14'-11"
E-G = 26'-7" J-L = 30'-9"
E-H = 24'-9" J-M = 28'-1"
E-I = 25'-3" J-N = 16'-1"
E-J = 14'-5" K-L = 26'-0"
E-K = 16'-6" K-M = 39'-8"
E-L = 16'-10" K-N = 30'-5"
E-M = 25'-2" L-M = 35'-8"
E-N = 21'-5" L-N = 37'-1"

F-G = 28'-1" M-N = 15'-3"
F-H = 26'-0"
F-I = 25'-8"
F-J = 14'-11"
F-K = 15'-1"
F-L = 15'-11"
F-M = 27'-2"
F-N = 23'-1"

RADI MEASUREMENTS

C = 8' RADIUS
D = 11' RADIUS
E = 8' RADIUS
F = 6' RADIUS
G = 6' RADIUS
H = 6' RADIUS
I = 4'-10" RADIUS
J = 6' RADIUS
K = 8'-10" RADIUS
L = 8'-10" RADIUS
M = 10'-10" RADIUS
N = 6' RADIUS

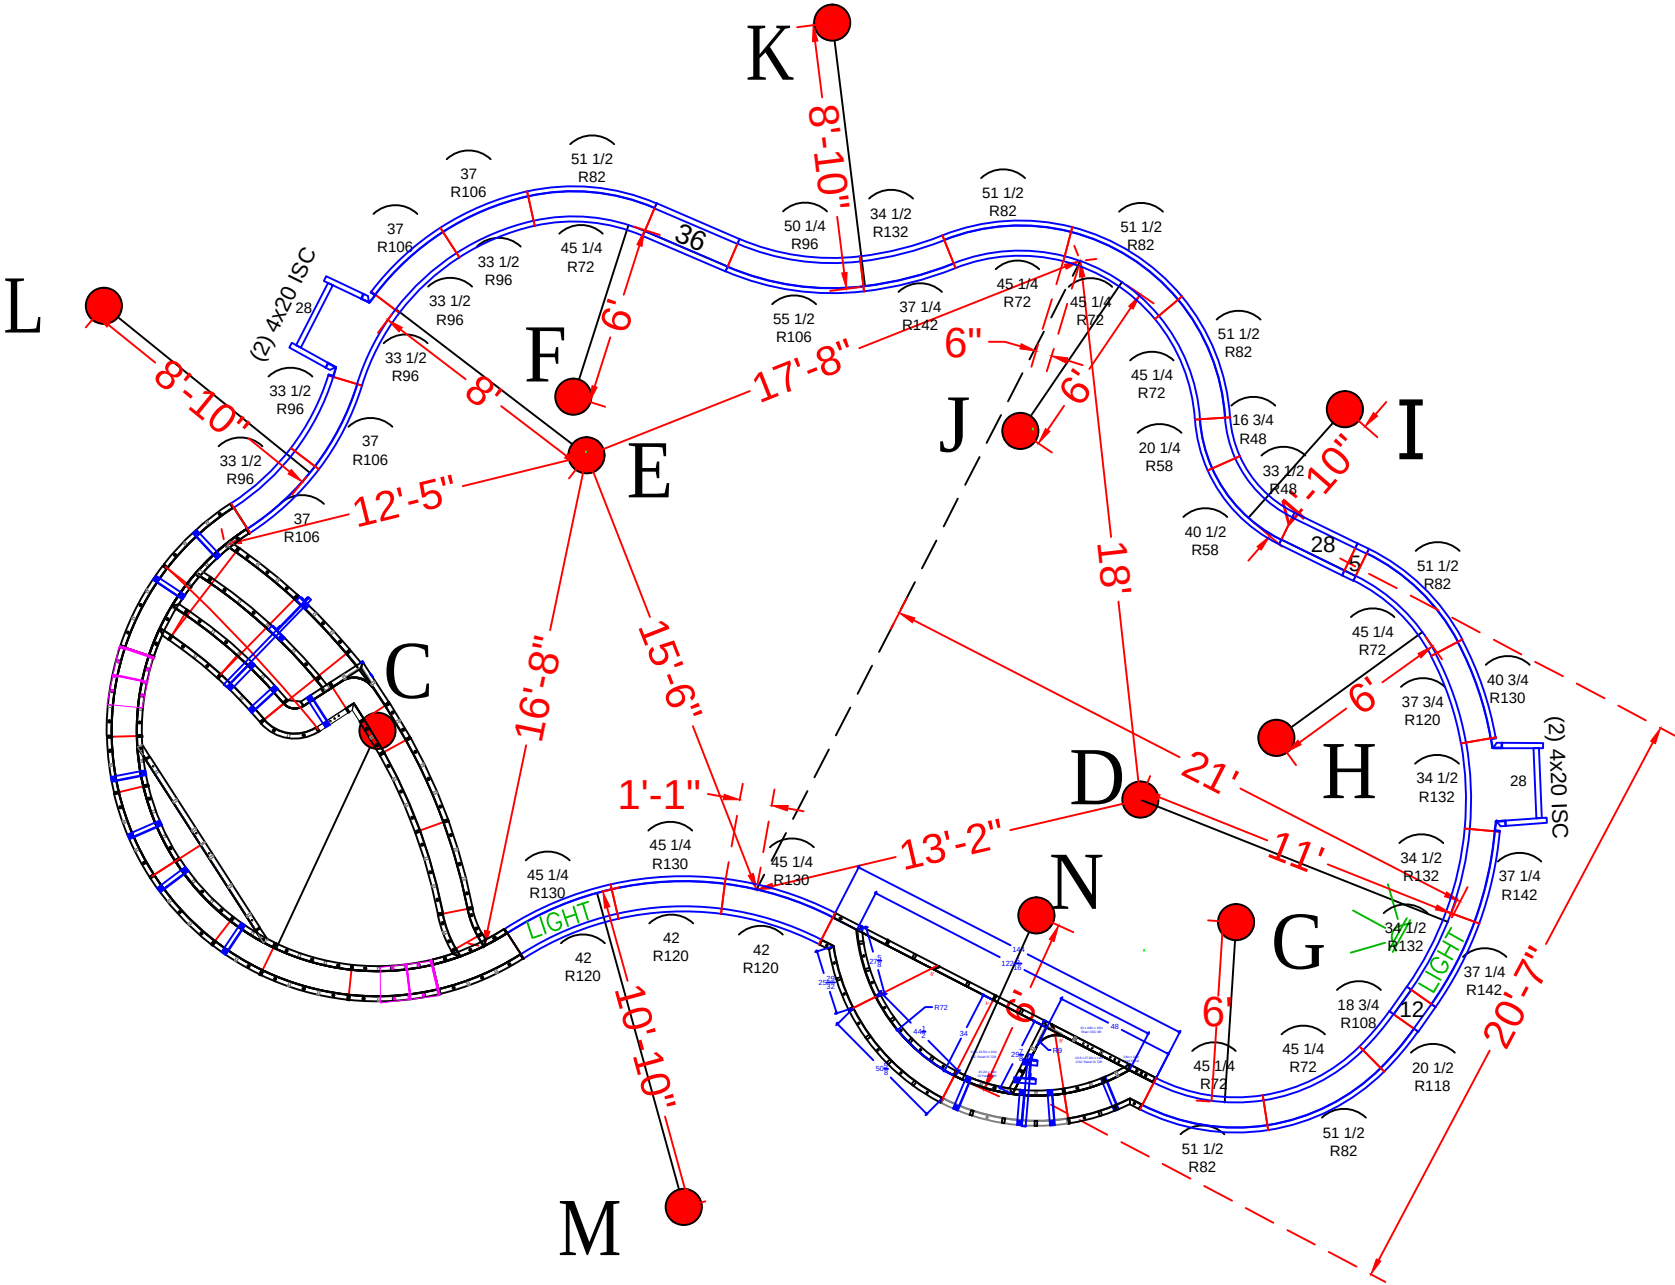

POOL PANEL DESCRIPTIONS

QTY.	DESCRIPTION
1	8' Radius Sundeck/Step Assembly (Yellow Panels)
1	10'-2" Roman Bench Assembly w/Step (6' Radius)
4	4" x 20" x 48" Adj Offset Hinged ISC (Pilaster)
STRAIGHT PANELS	
2	5" x 48" Straight
2	12" x 48" Straight
4	28" x 48" Straight
2	36" x 48" Straight
RADIUS PANELS	
1	16 3/4" x 48" - 48" Radius Panel
1	20 1/4" x 48" - 58" Radius Panel
1	33 1/2" x 48" - 48" Radius Panel
1	40 1/2" x 48" - 58" Radius Panel
7	45 1/4" x 48" - 72" IS Radius Panel
7	51 1/2" x 48" - 82" OS Radius Panel
5	33 1/2" x 48" - 96" IS Radius Panel
4	37" x 48" - 106" OS Radius Panel
1	50 1/4" x 48" - 96" IS Radius Panel
1	55 1/2" x 48" - 106" OS Radius Panel
1	18 3/4" x 48" - 108" Radius Panel
1	20 1/2" x 48" - 118" Radius Panel
1	37 3/4" x 48" - 120" Radius OS Panel
1	40 3/4" x 48" - 130" Radius IS Panel
3	42" x 48" - 120" Radius Panel
3	45 1/4" x 48" - 130" Radius Panel
4	34 1/2" x 48" - 132" Radius Panel
3	37 1/4" x 48" - 142" Radius Panel

MESSINA -9 Wood Hollow Drive

20' x 40' - 10" Concrete Wall - Freeform
w/ 10' x 16' Vinyl Covered Interior Sundeck,
3' X 10' Radius Bench & Step
Pool Perimeter = 124' Pool Area = 900 S.F.
Approximate Pool Gallons: 29,400 Gallons

Concrete Yards
- Pool Walls & Sundeck: 22 yards (20.67 exact)

PANEL LAYOUT

JOB #: 555285
DATE: 8-21-2017
DRAWN BY: SA

REVISIONS




SEASONAL WORLD
WE BUILD BACKYARDS!


QTY	DESCRIPTION
3	36in x 48in OS Panel 106R
1	16in x 30in OS Panel 226R
2	36in x 30in OS Panel 226R
1	15.3in x 30in IS Panel 216R
2	34.4in x 30in IS Panel 216R
1	15in x 30in OS Panel 46R
1	11.8in x 30in IS Panel 36R
2	25in x 30in IS Panel 184R
1	14in x 30in Wall Panel
2	22.3in x 18in OS Panel 106R
5	36in x 18in OS Panel 106R
6	32.6in x 18in IS Panel 96R
1	4.9in x 10.9in x 30in ISC Panel 96R
1	3.7in x 11.7in x 30in ISC Panel 96R
1	5.5in x 11.9in x 30in ISC Panel 96R
1	3.7in x 7.7in x 30in ISC Panel
1	22.9in x 30in OSC Panel 16R
2	32.6in x 8in Riser IS 96R - Top Upper
2	20.2in x 18in ISC Riser Side 96R
1	43.4in x 30in ISC Riser Side 96R
1	19.9in x 20in 6in ISC Riser Side
1	25.9in x 30in OSC Riser Side 9R
1	80.9in x 10in Riser - Bottom Upper
1	53.3in x 10in Riser OS 194R- Top Lower
1	58.5in x 10in Riser OS210R- 2nd Top Lower
2	30in x 10in Riser OS226R- Bottom Lower
2	14 1/16in x 23.3in Blockoff mitered
2	14 1/16in x 30in Blockoff
8	Parapet Brackets - 10in Wall
1	Parapet Brackets - 42in Wall
1	22" Full Wall Tie "A"- 2nd Top Rise
3	41 29/32" Wall Tie "B"- Bottom Rise
2	86 13/16" Wall Tie "C"- Bottom Wall

SUN DECK DETAIL			
JOB #: 555285			
DATE: 8-21-2016			
DRAWN BY: SA			





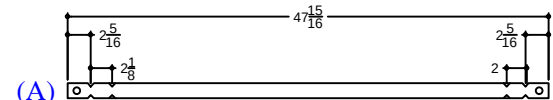

(A)
Qty (2) - 44" Full Wall Tie - Bench

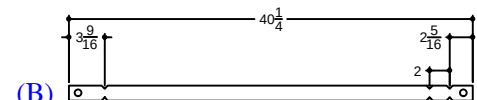

(B)
Qty (4) - 35" Wall Tie - Bench

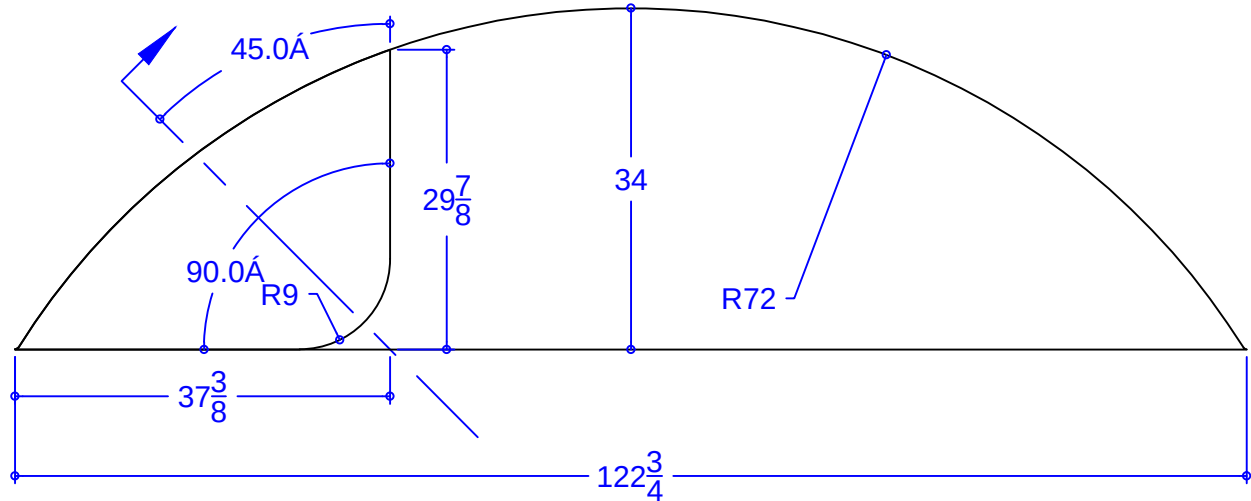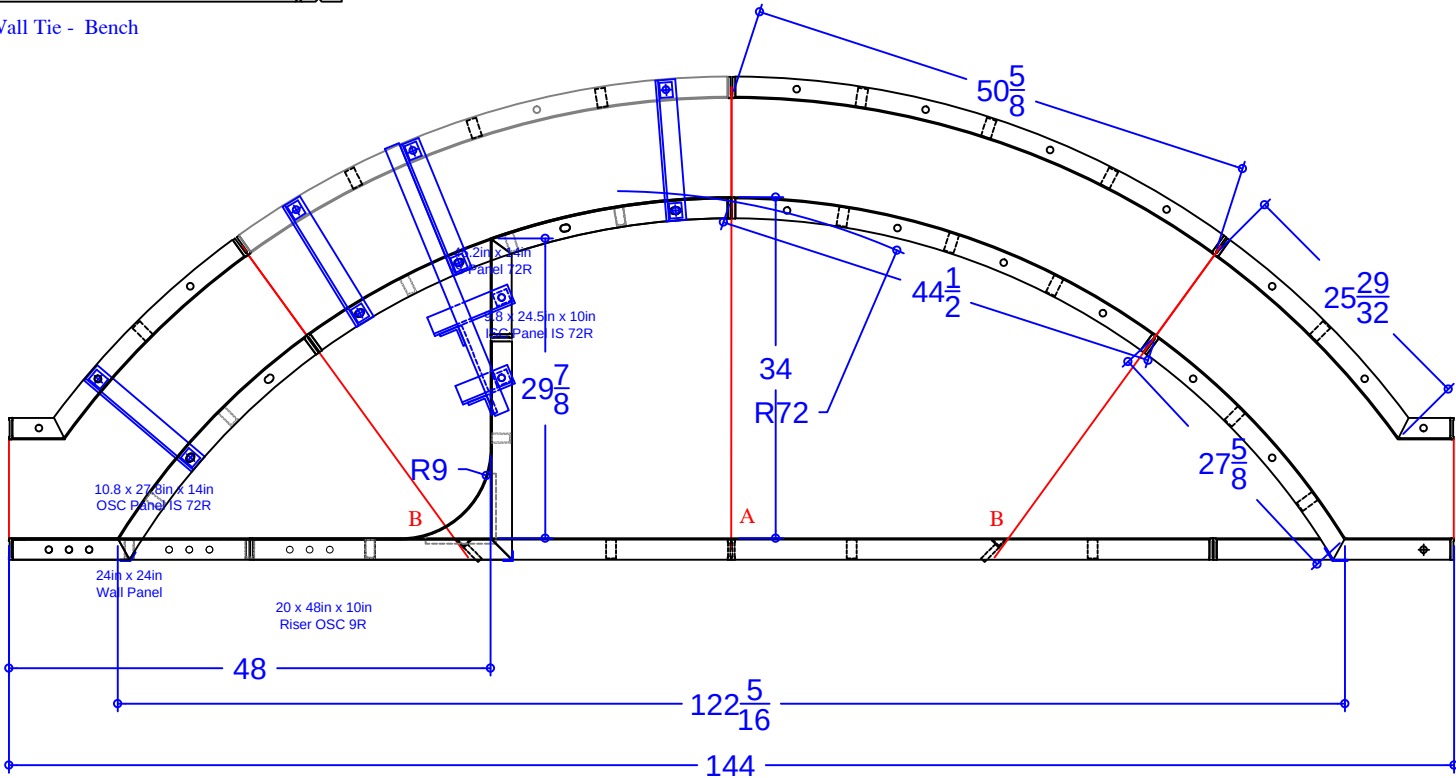

QTY	DESCRIPTION
2	51½ x 48in OS Panel 82R
1	45¾ x 24in Riser IS 72R- Bench Form
1	24 x 27 ¹³ / ₁₆ in x 48in OSC Riser Side IS 72R fxd 58.7°
2	5 ⁵ / ₈ x 26in x 48in ISC Panel OS 82R
1	96in x 24in Wall Panel- Bench Form
1	24in x 24in Wall Panel
1	45.3in x 14in IS Panel 72R
1	9.8 x 24.5in x 10in ISC Panel IS 72R
1	10.8 x 27.8in x 14in OSC Panel IS 72R fxd 58.7°
1	20 x 48in x 10in Riser OSC 9in Rad.
1	Parapet Brackets for 11.75in Step x 14
2	44" Full Wall Tie "A"- Bench
4	35" Wall Tie "B"- Bench

MESSINA -9 Wood Hollow Drive

20' x 40' - 10" Concrete Wall - Freeform
w/ 10' x 16' Vinyl Covered Interior Sundeck,
3' X 10' Radius Bench & Step
Pool Perimeter = 124' Pool Area = 900 S.F.
Approximate Pool Gallons: 29,400 Gallons

Concrete Yards
- Pool Walls & Sundeck: 22 yards (20.67 exact)

REVISION/NOTES	Wall-Ties & Forms, Inc.		MESSINA- Panel Details
	DWG BY: Bryan Gregory	SCALE: 1/2" = 1'	Assembly
	DATE: 4/19/2024	PAGE: 1 of 1	