


F-G = 37'-7"
F-H = 39'-1"
G-H = 34'-3"

RADII

C = 9' RADIUS
D = 9' RADIUS
E = 10' RADIUS
F = 10'-10" RADIUS
G = 9'-10" RADIUS
H = 10'-10" RADIUS

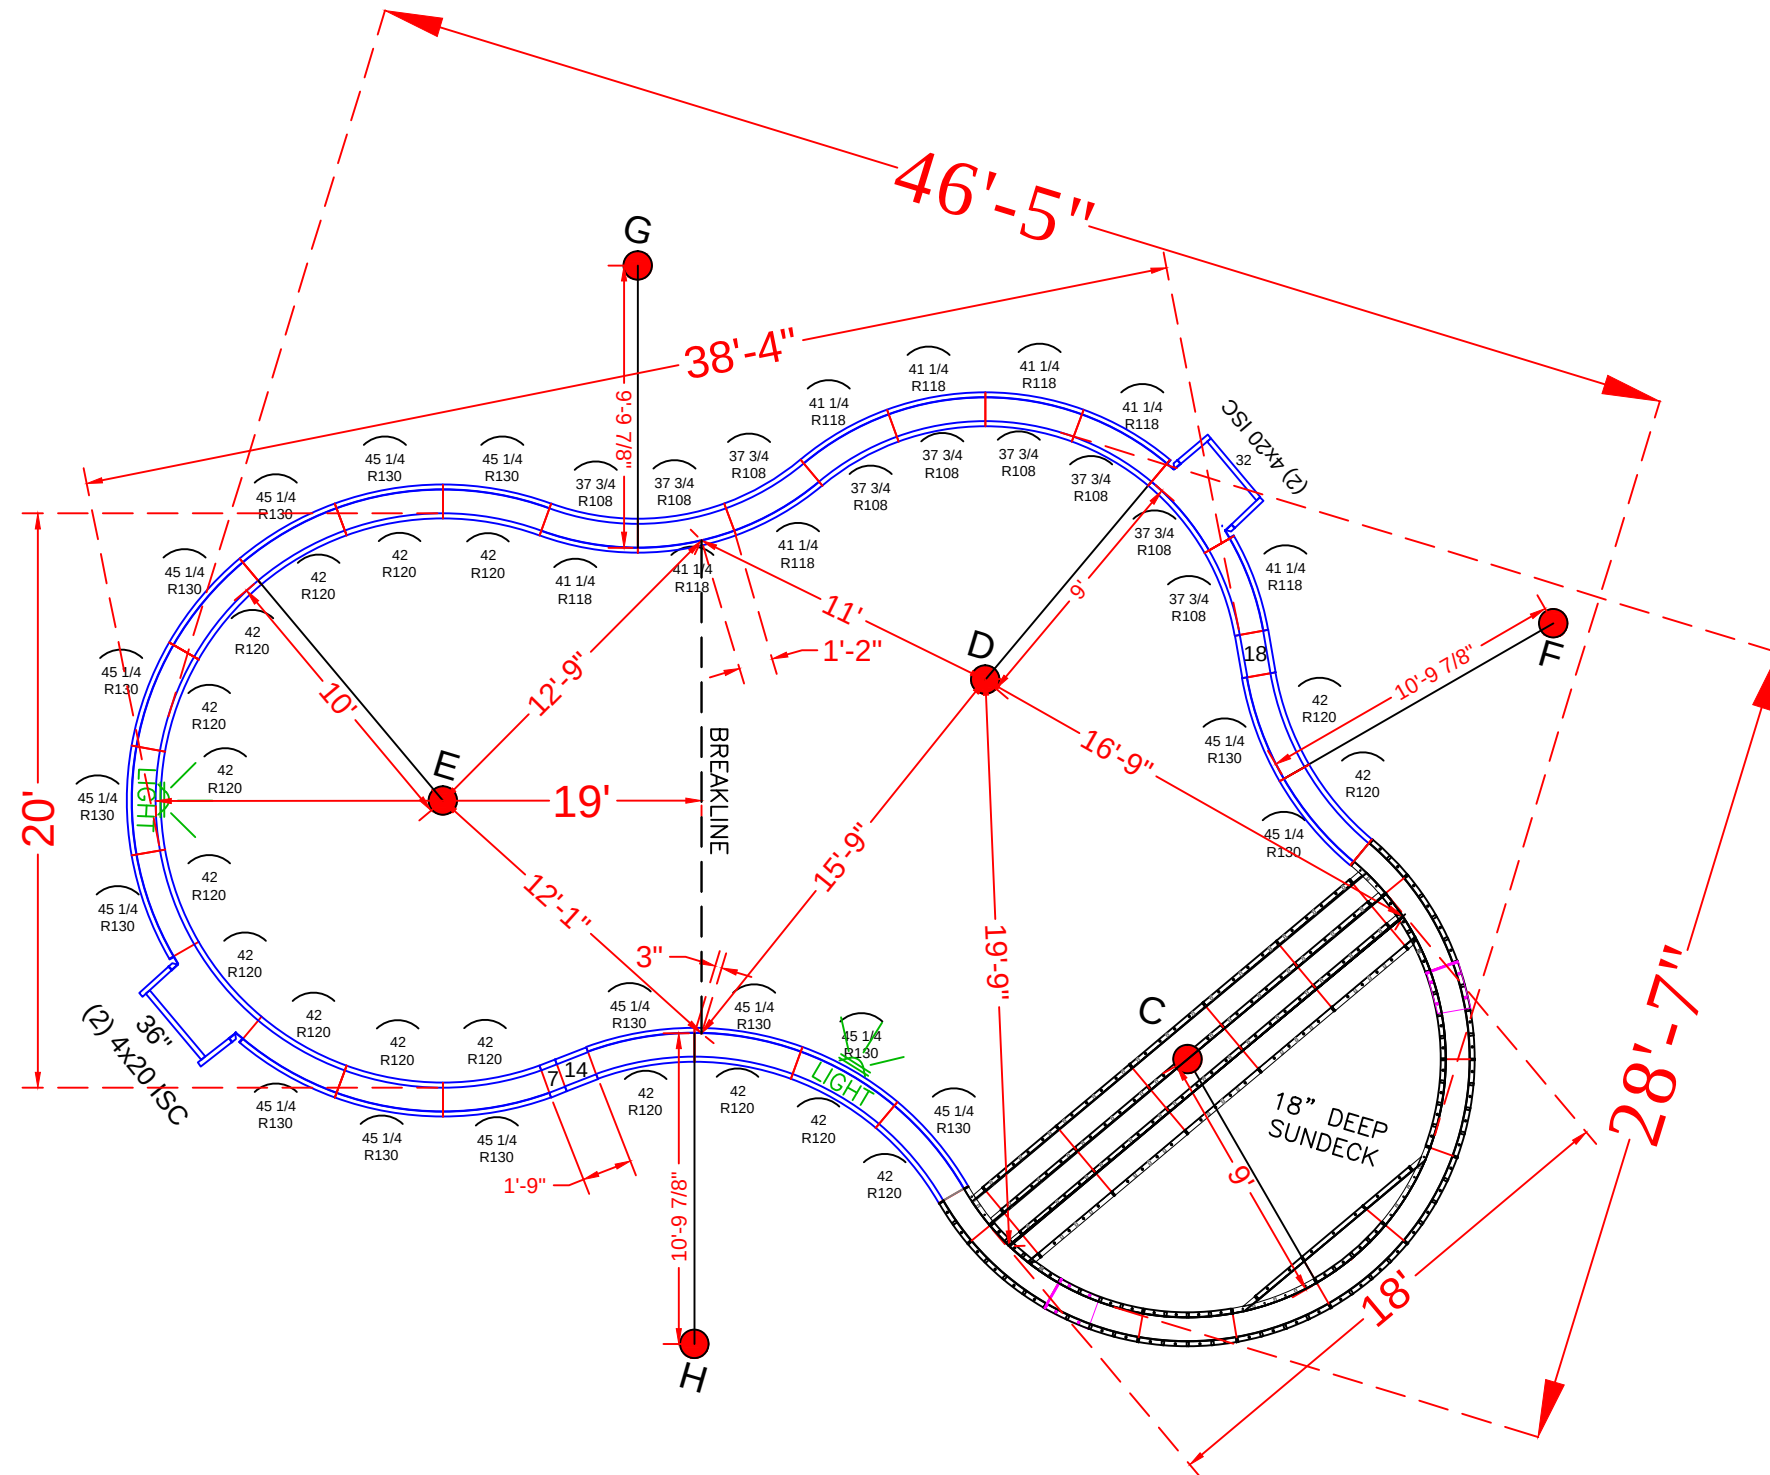

NOTE: SEE CONSTRUCTION PLANS FOR POOL LOCATION

POOL PANEL DESCRIPTIONS

QTY.	DESCRIPTION
1	9' Radius Sundeck / Step Assembly
4	4" x 20" x 48" Adj Offset Hinged ISC (Pilaster)
1	32" x 48" Straight
1	36" x 48" Straight
	STRAIGHT PANELS
2	7" x 48" Straight
2	14" x 48" Straight
2	18" x 48" Straight
	RADIUS PANELS
9	37 3/4" x 48" - 108" Radius Panel
8	41 1/4" x 48" - 118" Radius Panel
16	45 1/4" x 48" - 130" Radius Panel
17	42" x 48" - 120" Radius Panel (Light Panel)

MIGNELLA-174 Taylors Mills Road

20' x 40' - 10" Concrete Wall - Freeform
w/ 18' Wide Vinyl Covered Sun Deck / Steps
Pool Perimeter = 125' Pool Area = 887 S. F.
Approximate Pool Gallons: 25,300 Gallons

Concrete Yards

- Pool Walls & Sundeck: 19.5 yards (18.33 exact)


PANEL LAYOUT

JOB #: 555783
DATE: 2-10-2020
DRAWN BY: SA


	REVISIONS		



SEASONAL WORLD
WE BUILD BACKYARDS!

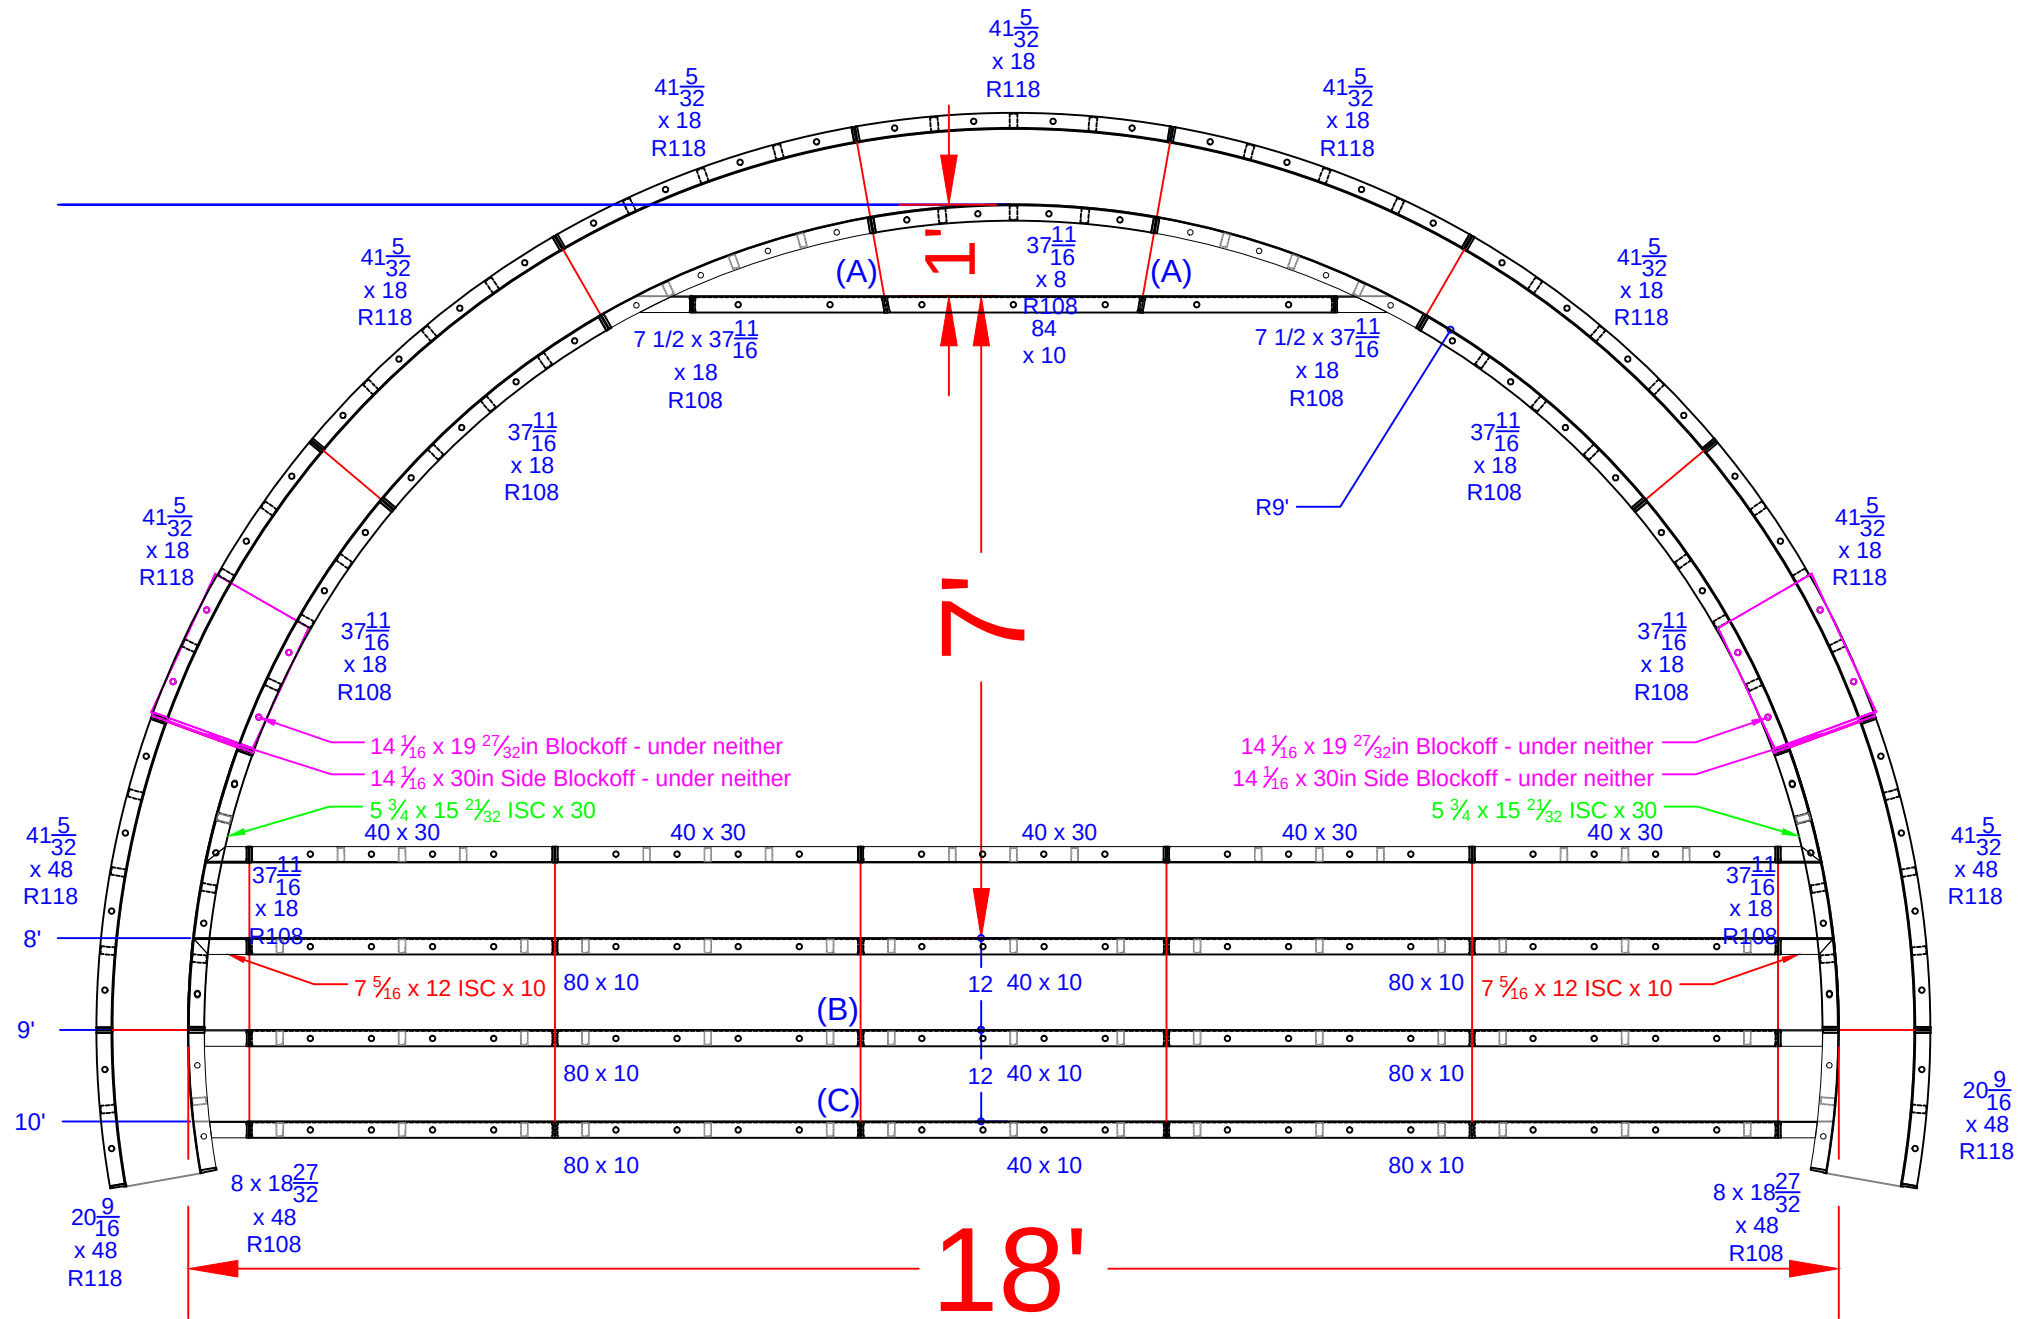

QTY.	DESCRIPTION
1	37 11/16 x 8 108R IS Panel - Top Riser
2	7 15/32 x 37 11/16 ISC Riser Side x 18 108R IS Panel
6	37 11/16 x 18 108R IS Panel
2	8 x 18 27/32 ISC Riser Side x 48 108R IS Panel
7	41 5/32 x 18 118R OS Panel
2	41 5/32 x 48 118R OS Panel
2	20 9/16 x 48 118R OS Panel
2	7 5/16 x 12 ISC x 10 108R IS Panel
2	5 3/4 x 15 21/32 ISC x 30 108R IS Panel
1	84 x 10 Riser - 2nd Top
6	80 x 10 Risers - Lower Wall
3	40 x 10 Risers - Lower Wall
5	40 x 30 Wall Panel SA
2	14 1/16 x 19 27/32 Blockoff
2	14 1/16 x 30 Blockoff

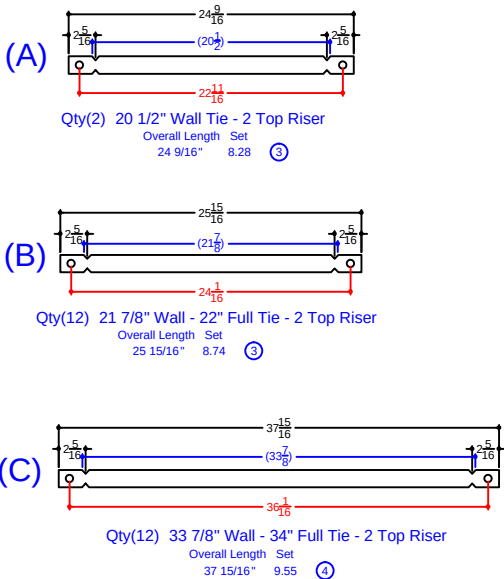

MIGNELLA-174 Taylors Mills Road

20' x 40' - 10" Concrete Wall - Freeform
w/ 18' Wide Vinyl Covered Sun Deck / Steps
Pool Perimeter = 125' Pool Area = 887 S. F.
Approximate Pool Gallons: 25,300 Gallons

Concrete Yards
- Pool Walls & Sundeck: 19.5 yards (18.33 exact)

SUN DECK DETAIL			
JOB #: 555783			
DATE: 5-8-2020			
SCALE: 1' = 1/8 "			
DRAWN BY: SA			



SEASONAL WORLD
WE BUILD BACKYARDS!