


A-B = 35'-0"
A-C = 31'-9"
A-D = 35'-3"
A-E = 25'-8"
A-F = 12'-0"
A-G = 50'-10"
A-H = 43'-2"

C-D = 14'-7"
C-E = 25'-6"
C-F = 19'-10"
C-G = 19'-10"
C-H = 32'-3"

E-F = 19'-10"
E-G = 37'-8"
E-H = 17'-10"

G-H = 33'-2"

C = 9' RADIUS
D = 9' RADIUS
E = 9' RADIUS
F = 10'-10" RADIUS
G = 10'-10" RADIUS
H = 8'-10" RADIUS

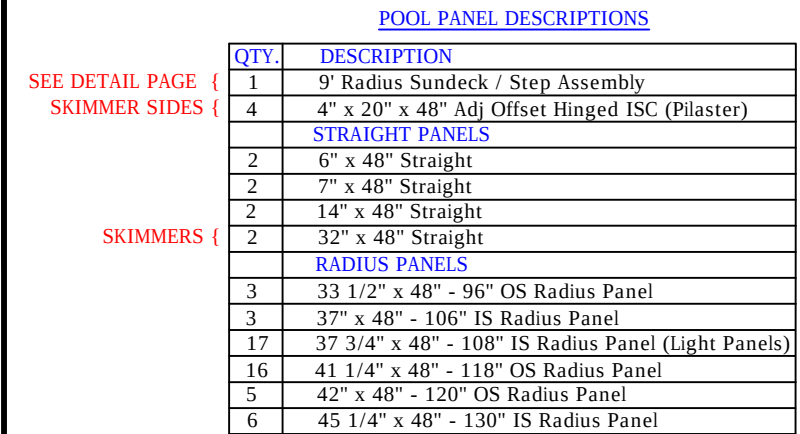


Concrete Yards
- Pool Walls & Steps: 18.5 yards (17.7 exact)


JOB #: 555242
DATE: 6-11-2017
DRAWN BY: SA

	REVISIONS		




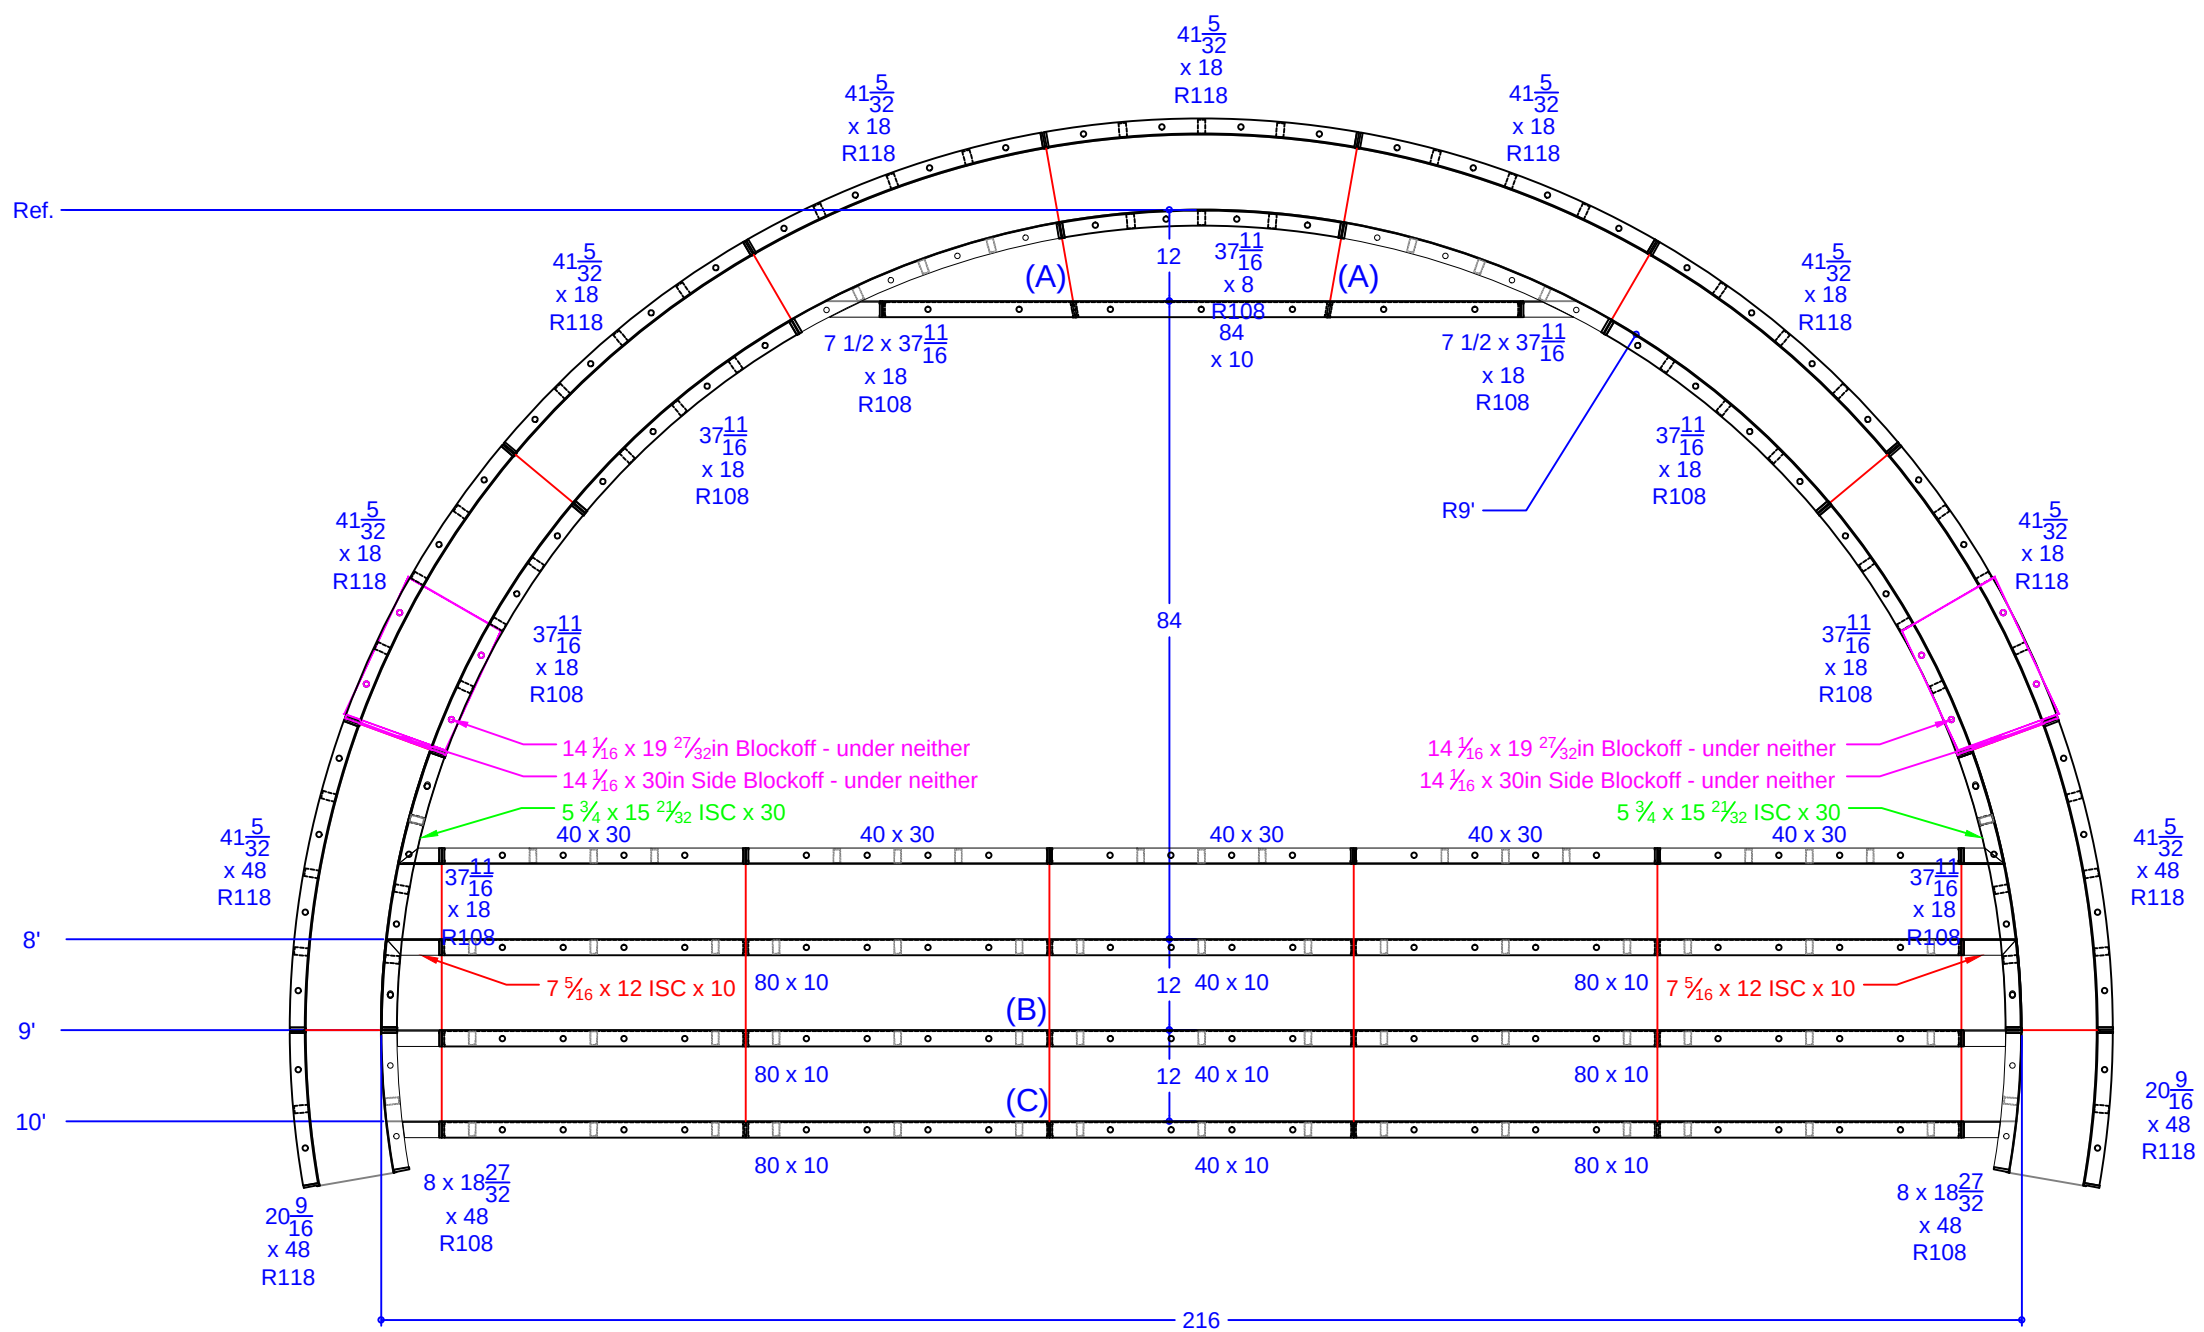


QTY.	DESCRIPTION
1	37 11/16 x 8 108R IS Panel - Top Riser
2	7 15/32 x 37 11/16 ISC Riser Side x 18 108R IS Panel
6	37 11/16 x 18 108R IS Panel
2	8 x 18 27/32 ISC Riser Side x 48 108R IS Panel
7	41 5/32 x 18 118R OS Panel
2	41 5/32 x 48 118R OS Panel
2	20 9/16 x 48 118R OS Panel
2	7 5/16 x 12 ISC x 10 108R IS Panel
2	5 3/4 x 15 21/32 ISC x 30 108R IS Panel
1	84 x 10 Riser - 2nd Top
6	80 x 10 Risers - Lower Wall
3	40 x 10 Risers - Lower Wall
5	40 x 30 Wall Panel SA
2	14 1/16 x 19 27/32 Blockoff
2	14 1/16 x 30 Blockoff

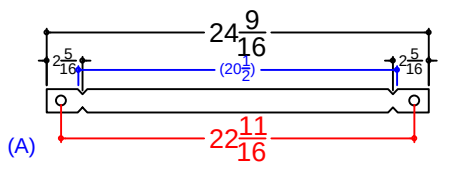

Qty(2) 20 1/2" Wall Tie - 2 Top Riser
Overall Length Set 24 9/16" 8.28 ③

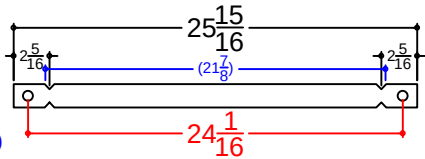

Qty(12) 21 7/8" Wall - 22" Full Tie - 2 Top Riser
Overall Length Set 25 15/16" 8.74 ③

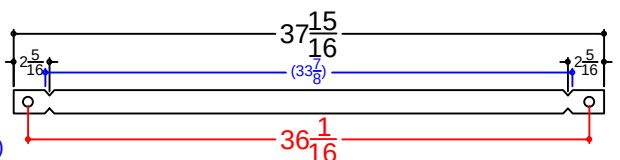

Qty(12) 33 7/8" Wall - 34" Full Tie - 2 Top Riser
Overall Length Set 37 15/16" 9.55 ④

MOLFETTA - 7 Rustic Way
18' x 36' - 10" Concrete Wall - Freeform
w/ 18' Wide Vinyl Covered Sundeck / Steps
Pool Perimeter = 119'
Pool Area = 800 S. F. (Pool = 680) (Sundeck = 120)
Approximate Pool Gallons: 23,500 Gallons

Concrete Yards
- Pool Walls & Steps: 18.5 yards (17.7 exact)

SUN DECK DETAIL

JOB #: 555242
DATE: 6-11-2017
SCALE: 1' = 1/2 "
DRAWN BY: SA

SEASONAL WORLD
WE BUILD BACKYARDS!