


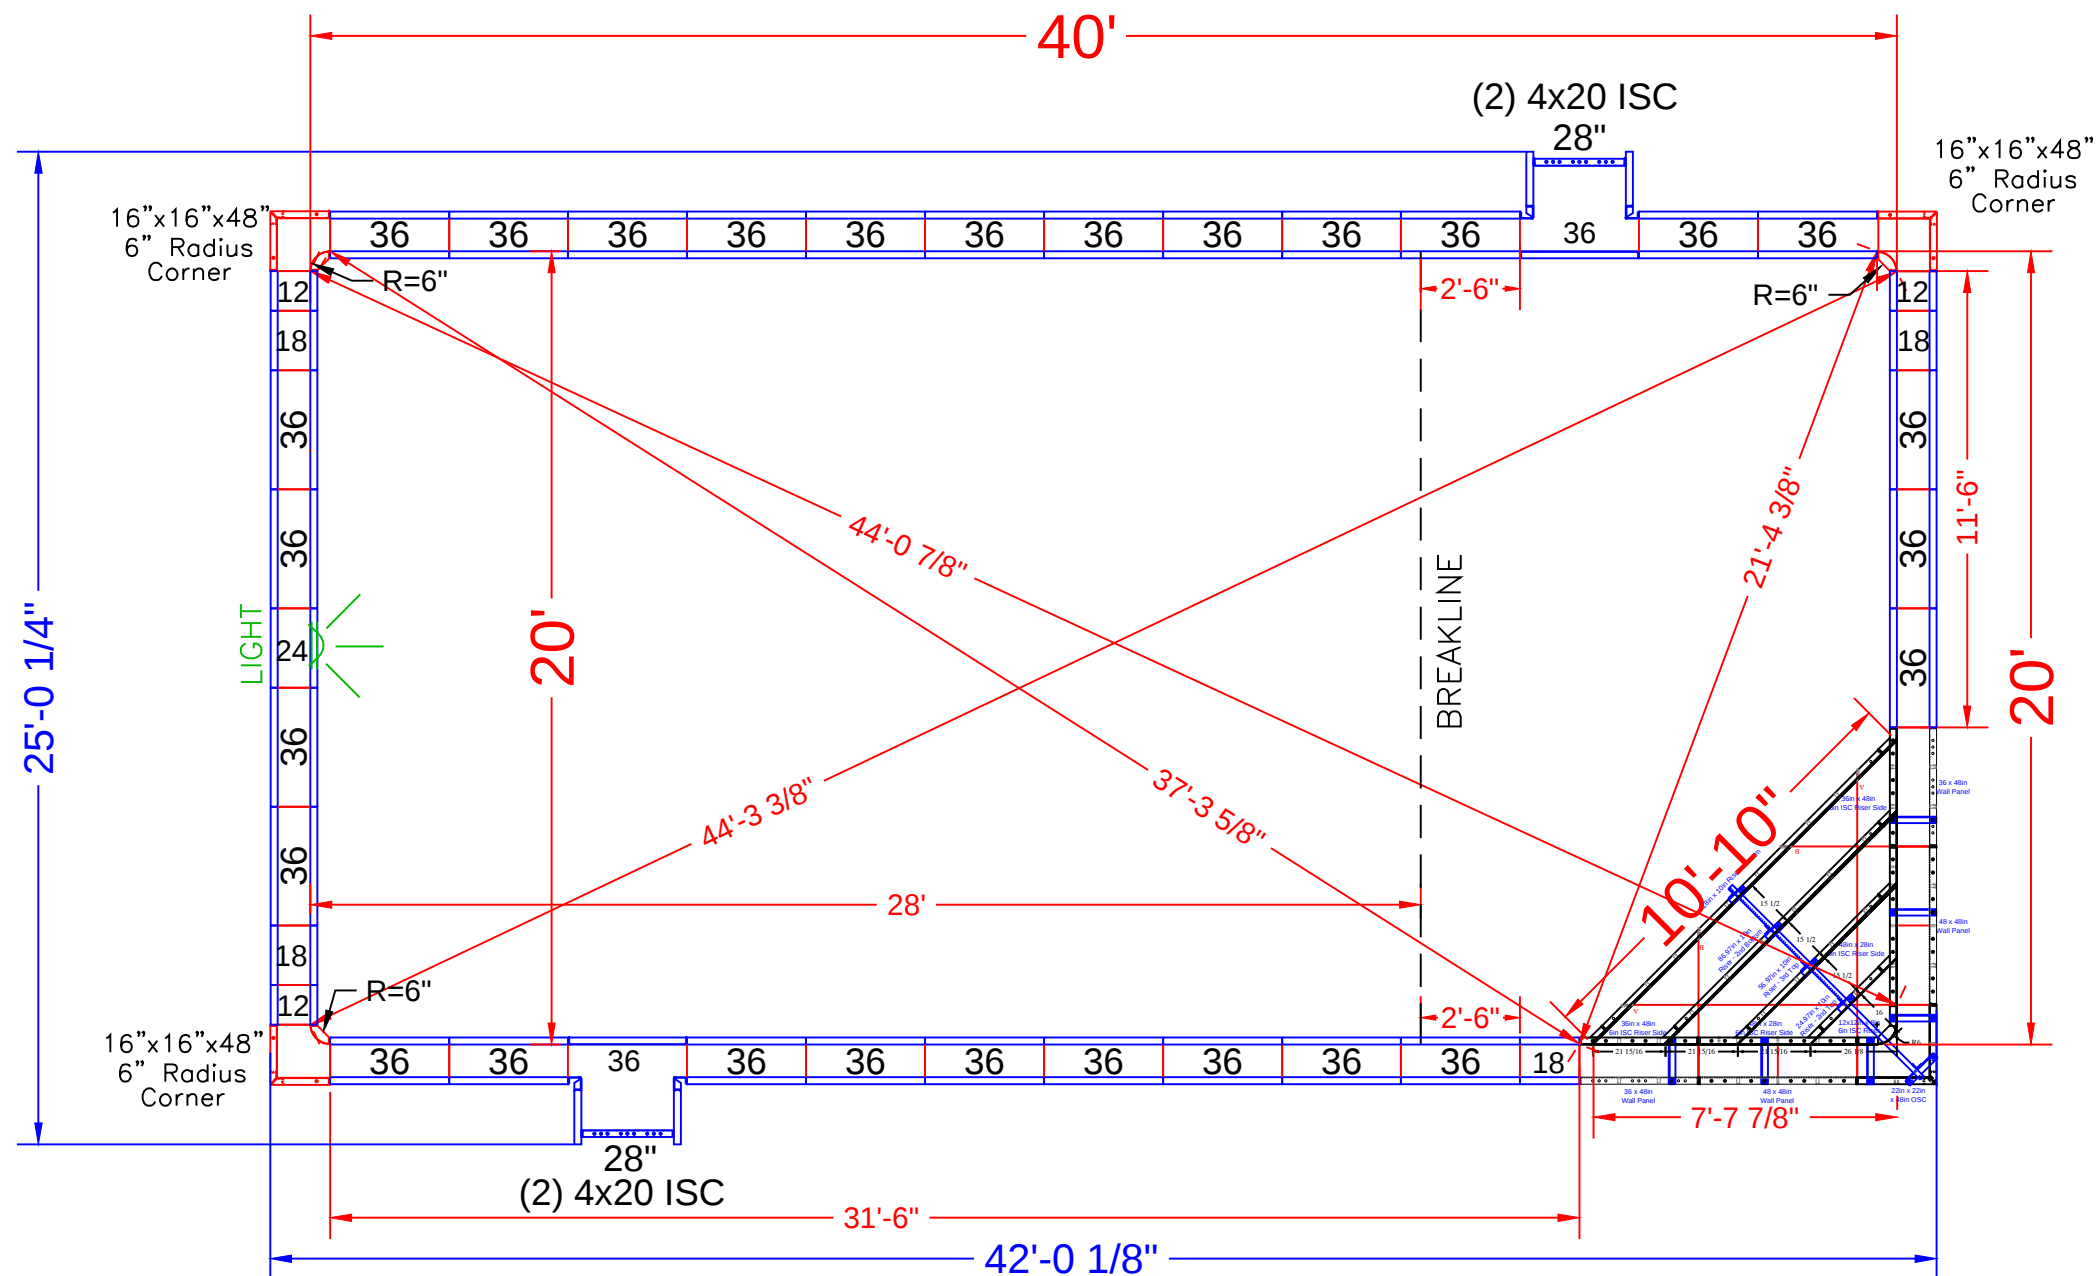

NOTE: SEE CONSTRUCTION PLAN FOR POOL LOCATION

POOL PANEL DESCRIPTIONS	
QTY.	DESCRIPTION
1	Corner Step Assembly
CORNERS & HINGES	
4	4" x 20" x 48" Adj Offset Hinged ISC (Pilaster)
3	16" x 16" x 48 w/ Outside Corner-SA (6" Radius)
STRAIGHT PANELS	
6	12" x 48" Panel-SA
8	18" x 48" Panel-SA
2	24" x 48" Panel-SA
2	28" x 48" Panel-SA
58	36" x 48" Panel-SA


MONAFIS - 10 Turtle Hollow Drive

20' x 40' - 10" Concrete Wall - Rectangle
w/ Inside Corner Vinyl Covered Steps
Pool Perimeter = 119 Ln. Ft.
Pool Area = 800 Sq.Ft.
Approximate Pool Gallons: 26,300 Gallons



Concrete Yards
- Pool Walls: 19 yards (17.8 exact)

PANEL LAYOUT			
JOB #: 555225			
DATE: 4-9-2020			
DRAWN BY: SA			
REVISIONS			



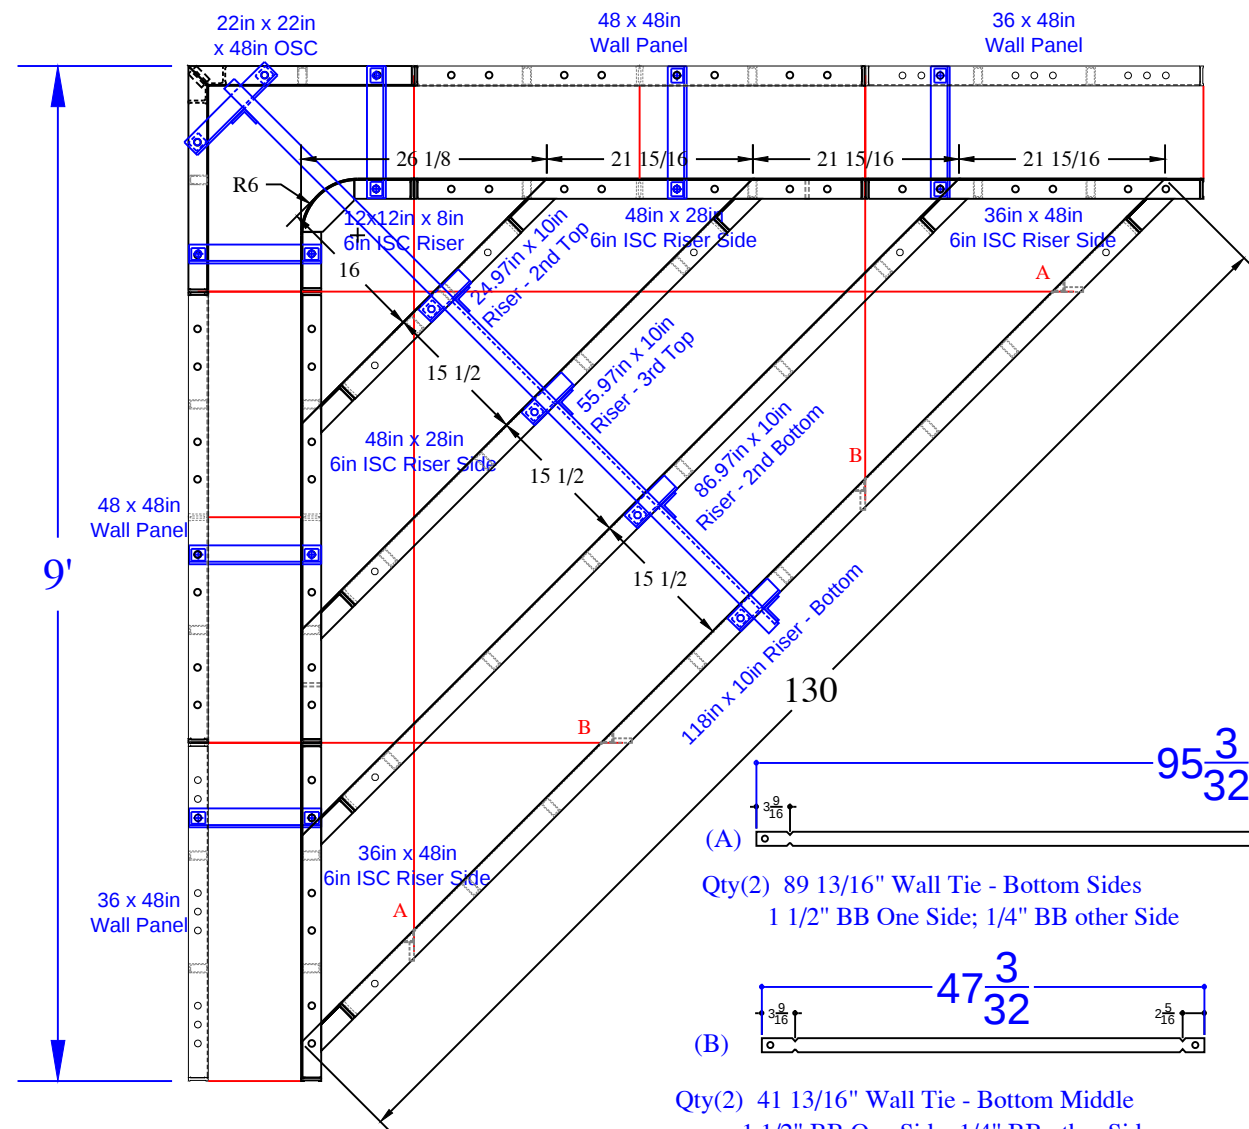

STEP PANEL LIST	
QTY	DESCRIPTION
2	36in x 48in Wall Panel
2	48in x 48in Wall Panel
1	22in x 22in OSC x 48in
1	12x12in x 8in 6R ISC Riser - Top
2	48in x 28in 6in ISC Riser Side
2	36in x 48in 6in ISC Riser Side
1	24.9in x 10in - 2nd Top
1	55.9in x 10in - 3rd Top
1	86.9in x 10in - 2nd Bottom
1	118in x 10in - Bottom
6	Parapet Brackets - 10in Wall
1	Parapet Brackets - 62.5in Wall
2	89 13/16" Wall Tie "A" - Bottom Sides
2	41 13/16" Wall Tie "B" - Bottom Middle

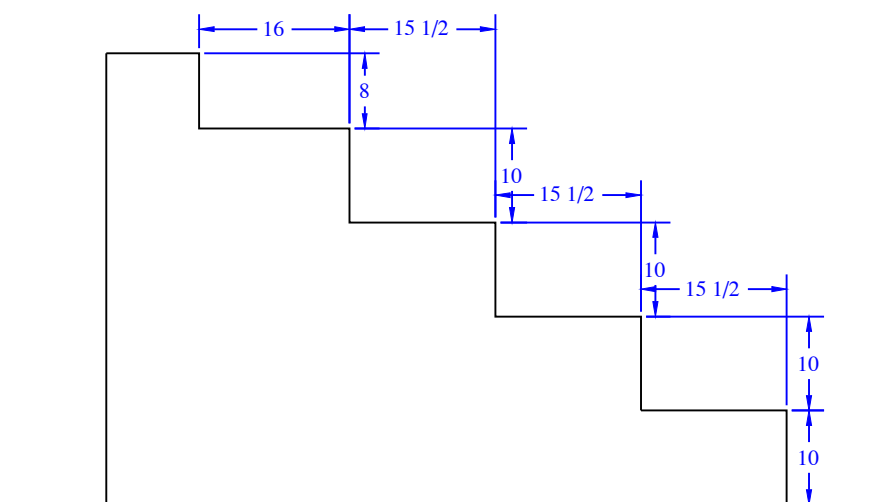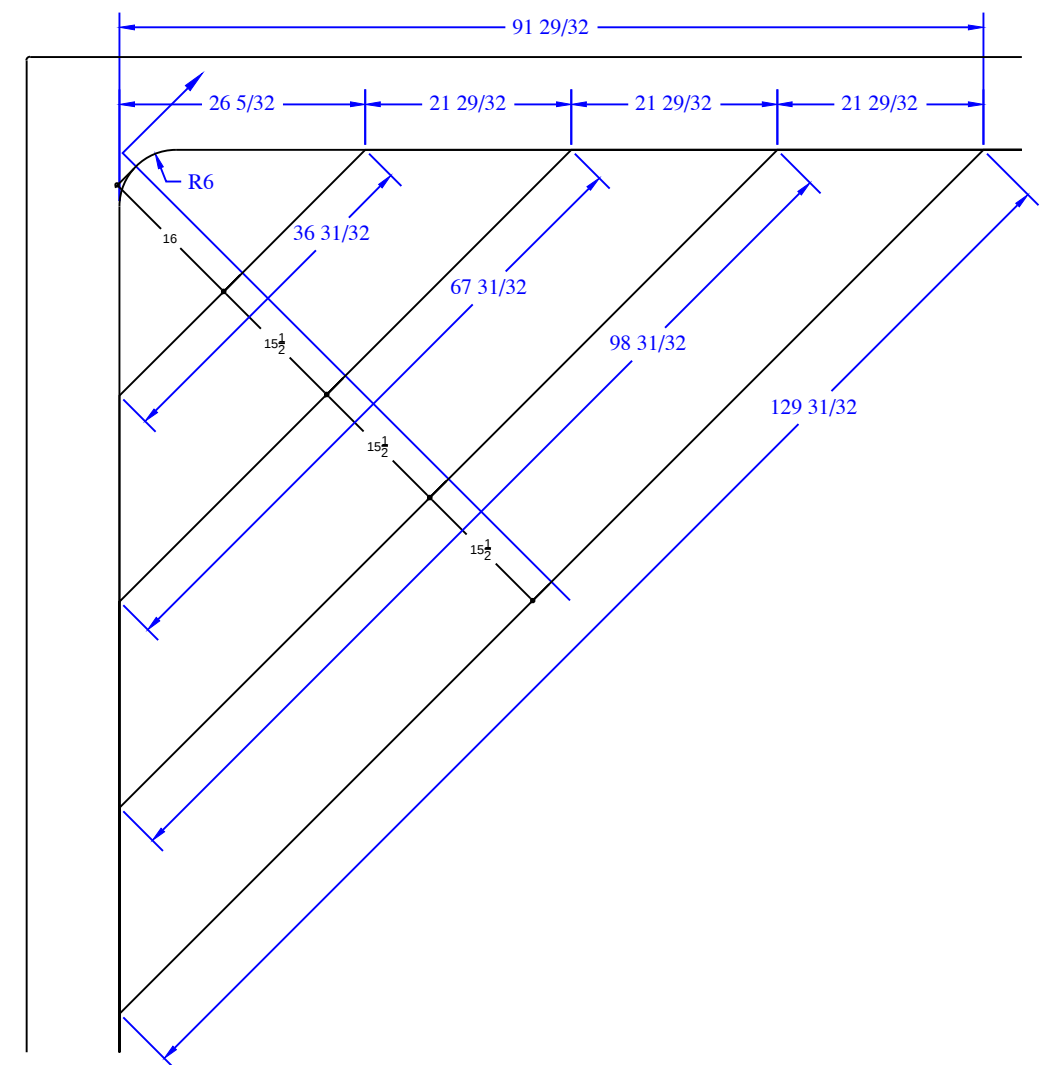

MONAFIS - 10 Turtle Hollow Drive

20' x 40' - 10" Concrete Wall - Rectangle

w/ Inside Corner Vinyl Covered Steps

Pool Perimeter = 119 Ln. Ft.

Pool Area = 800 Sq.Ft.

Approximate Pool Gallons: 26,300 Gallons

Concrete Yards

- Pool Walls: 19 yards (17.8 exact)