


NODE POINT MEASUREMENTS

A-B= 40'-0"	E-F= 22'-11"
A-C= 27'-11"	E-G= 31'-4"
A-D= 38'-1"	E-H= 31'-11"
A-E= 22'-2"	E-I= 31'-5"
A-F= 41'-0"	E-J= 27'-3"
A-G= 45'-1"	E-K= 23'-5"
A-H= 37'-6"	E-L= 14'-11"
A-I= 52'-0"	E-M= 26'-11"
A-J= 37'-6"	F-G= 11'-9"
A-K= 44'-11"	F-H= 22'-9"
A-L= 37'-1"	F-I= 12'-0"
A-M= 44'-7"	F-J= 14'-9"
B-C= 24'-1"	F-K= 11'-9"
B-D= 43'-5"	F-L= 16'-6"
B-E= 42'-0"	F-M= 4'-0"
B-F= 37'-1"	G-H= 15'-3"
B-G= 29'-3"	G-I= 20'-8"
B-H= 14'-5"	G-J= 8'-9"
B-I= 49'-1"	G-K= 23'-0"
B-J= 22'-4"	G-L= 28'-1"
B-K= 48'-5"	G-M= 9'-8"
B-L= 48'-8"	H-I= 34'-7"
B-M= 37'-4"	H-J= 7'-11"
C-D= 20'-4"	H-K= 34'-3"
C-E= 19'-1"	H-L= 35'-7"
C-F= 16'-11"	H-M= 22'-11"
C-G= 17'-3"	I-J= 26'-9"
C-H= 12'-10"	I-K= 8'-11"
C-I= 29'-10"	I-L= 19'-0"
C-J= 9'-9"	I-M= 11'-9"
C-K= 26'-4"	J-K= 26'-5"
C-L= 24'-9"	J-L= 28'-5"
C-M= 19'-4"	J-M= 15'-1"
D-E= 16'-11"	K-L= 10'-1"
D-F= 9'-6"	K-M= 13'-5"
D-G= 21'-2"	L-M= 19'-10"
D-H= 29'-9"	
D-I= 14'-5"	
D-J= 22'-3"	
D-K= 6'-11"	
D-L= 7'-0"	
D-M= 12'-11"	

RADII MEASUREMENTS

C= 8'-0"	r
D= 11'-0"	r
E= 10'-10"	r
F= 8'-0"	r
G= 5'-4"	r
H= 4'-10"	r
I= 4'-10"	r
J= 3'-0"	r
K= 4'-0"	r
L= 4'-0"	r
M= 4'-0"	r

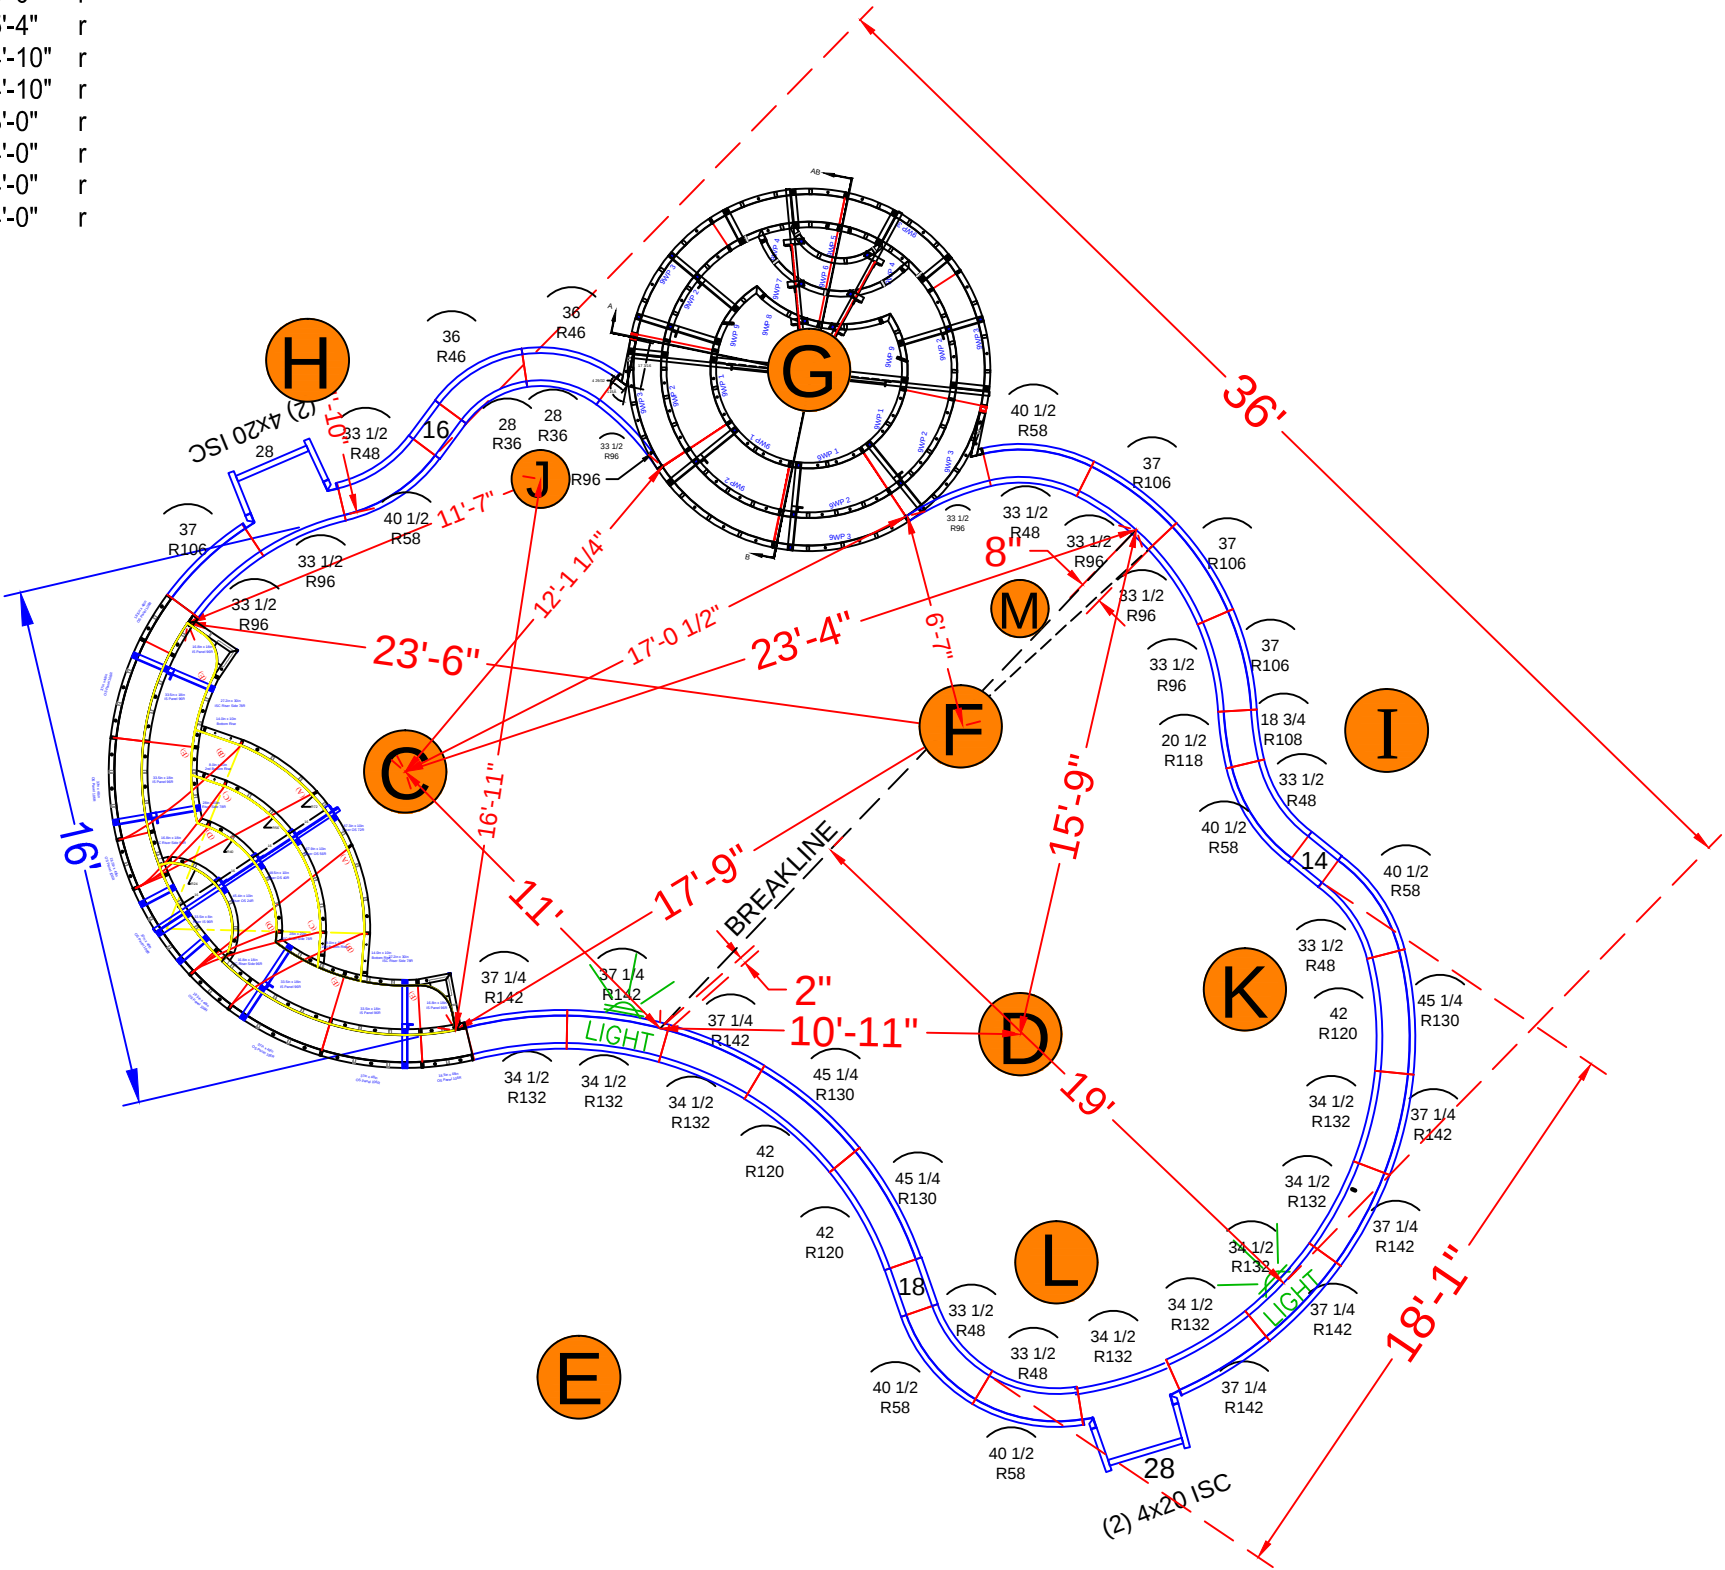

NOTE: SEE CONSTRUCTION PLANS FOR POOL AND A-B LOCATION

POOL PANEL DESCRIPTIONS

SEE DETAIL PAGE {
SEE DETAIL PAGE {

SKIMMER SIDES {

SKIMMERS {

QTY.	DESCRIPTION
1	8' Radius Step & Bench Assembly
1	9' Round Spa Assembly
4	4" x 20" x 48" Adj Offset Hinged ISC (Pilaster)
	STRAIGHT PANELS
2	14" x 48" Straight
2	16" x 48" Straight
2	18" x 48" Straight
2	28" x 48" Straight
	RADIUS PANELS
2	28" x 48" - 36" Radius Panel
2	36" x 48" - 46" Radius Panel
6	33 1/2" x 48" - 48" Radius Panel
6	40 1/2" x 48" - 58" Radius Panel
7	33 1/2" x 48" - 96" IS Radius Panel
4	37" x 48" - 106" OS Radius Panel
1	37 3/4" x 48" - 108" Radius Panel
2	41 1/4" x 48" - 118" Radius Panel
1	18 3/4" x 48" - 108" Radius IS Panel
1	20 1/2" x 48" - 118" Radius OS Panel
3	42" x 48" - 120" Radius Panel
3	45 1/4" x 48" - 130" Radius Panel
8	34 1/2" x 48" - 132" Radius Panel
7	37 1/4" x 48" - 142" Radius Panel

MORAN - 97 Becks Blvd.

17'-11" x 28'-7" x 38' - 10" Concrete Wall - Freeform
Inside Radius Steps & 9' Round Concrete Spa
Pool Perimeter = 110'-6"
Pool Area = 676 S.F.
Approximate Pool Gallons: 21,200 Gallons

Concrete Yards

- Pool Walls & Sundeck: 30 yards (28.5 exact)




PANEL LAYOUT

JOB #: 555474
DATE: 9-7-2019
DRAWN BY: SA

REVISIONS





SEASONAL WORLD
WE BUILD BACKYARDS!

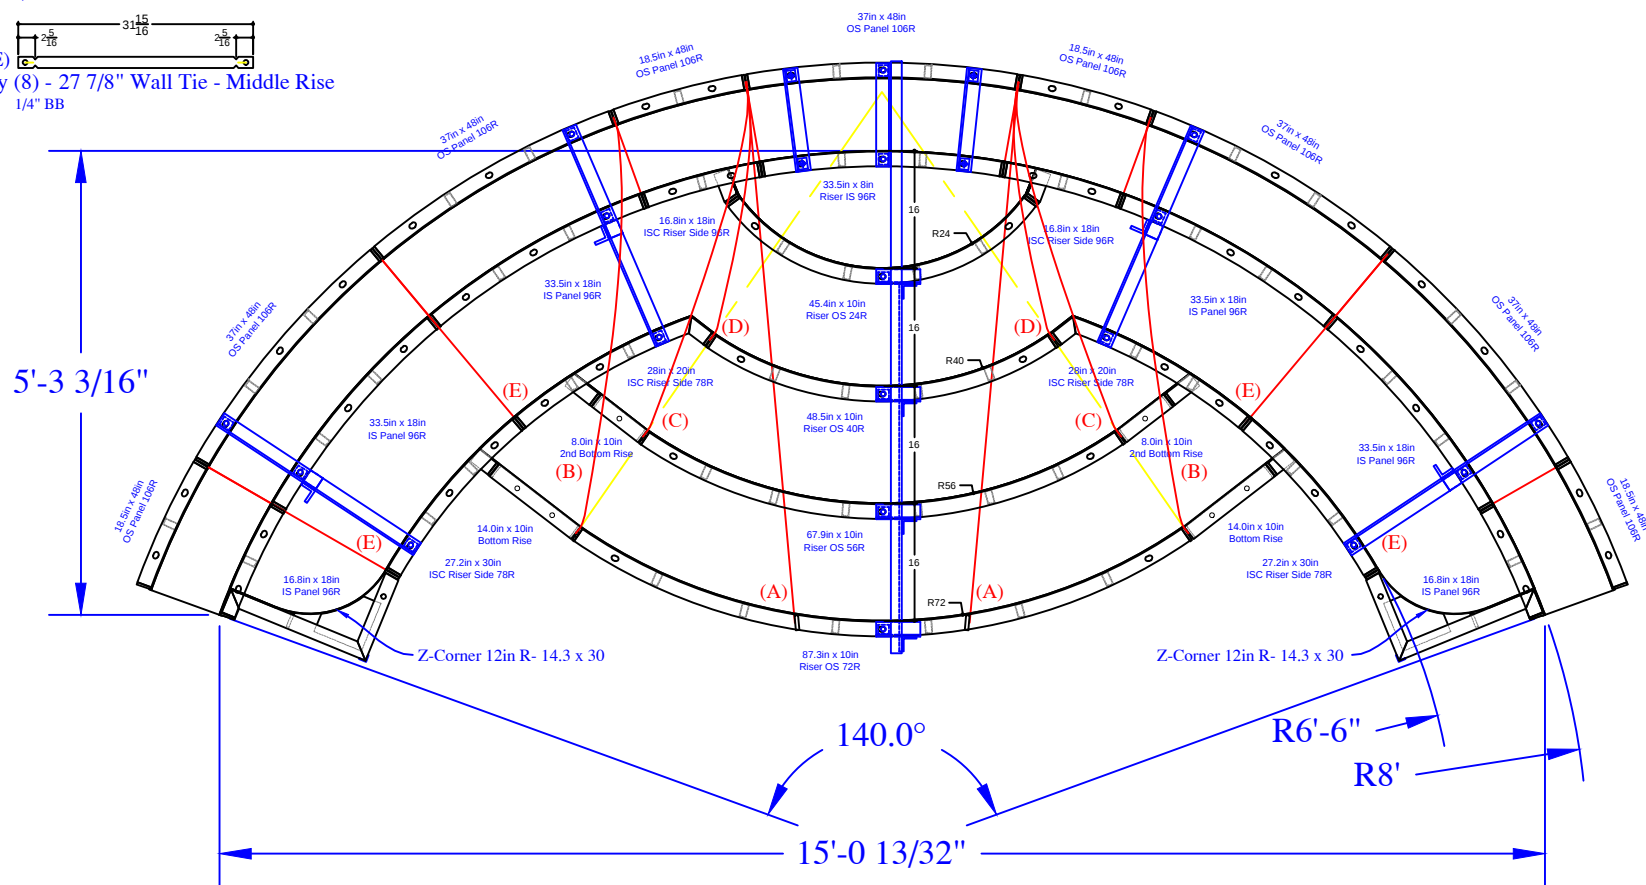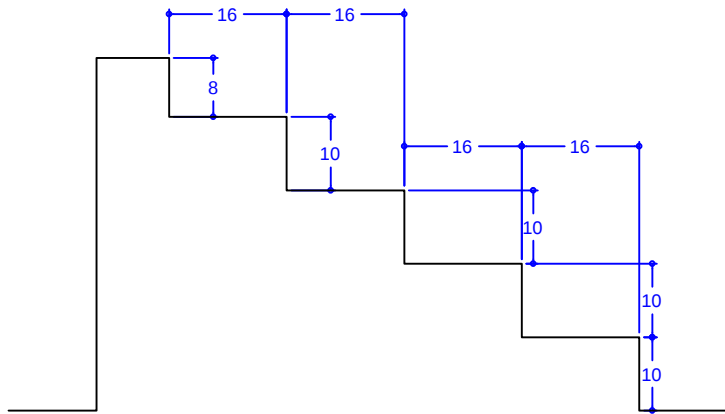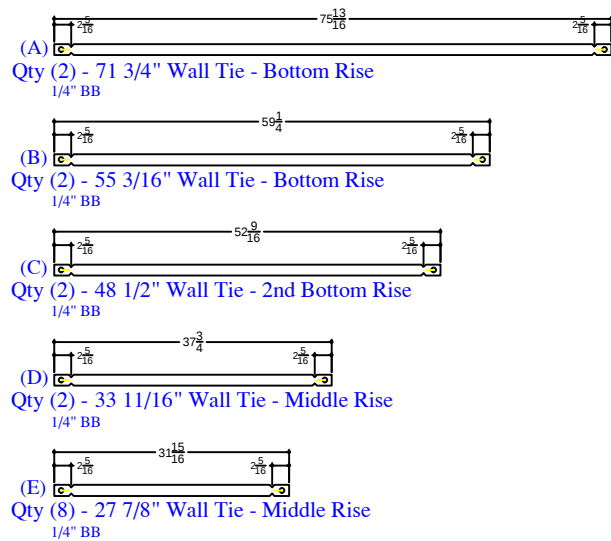

QTY	DESCRIPTION
4	18.5in x 48in OS Panel 106R
5	37in x 48in OS Panel 106R
2	16.8in x 18in IS Panel 96R
4	33.5in x 18in IS Panel 96R
1	33.5in x 8in Riser IS 96R - Top
2	16.8in x 18in ISC Riser Side IS 96R
2	28in x 20in ISC Riser Side IS 78R
2	27.2in x 30in ISC Riser Side IS 78R
2	14.3in x 30in Z Corner 12in R
2	8in x 10in Riser
2	14in x 10in Riser
1	45.4in x 10in Riser OS 24R- 2nd Top Rise
1	48.5in x 10in Riser OS 40R- Middle Rise
1	67.9in x 10in Riser OS 56R- 2nd Bottom
1	87.3in x 10in Riser OS 72R- Bottom Rise
2	Parapet Brackets - 10in Wall
4	Parapet Brackets - 18in Bench
1	Parapet Brackets - 64in Step
2	##### Wall Tie "A"- Bottom Rise
2	##### Wall Tie "B"- Bottom Rise
2	##### Wall Tie "C"- 2nd Bottom Rise
2	##### Wall Tie "D"- Middle Rise
8	##### Wall Tie "E"- Bench

MORAN - 97 Becks Blvd.
17'-11" x 28'-7" x 38' - 10" Concrete Wall - Freeform
Inside Radius Steps & 9' Round Concrete Spa
Pool Perimeter = 110'-6"
Pool Area = 676 S.F.
Approximate Pool Gallons: 21,200 Gallons
Concrete Yards
- Pool Walls & Sundeck: 30 yards (28.5 exact)

REVISION/ NOTES	SEASONAL WORLD		STEP&BENCH-DETAIL	
	DWG BY: SA	SCALE:		
	DATE:	PAGE:		

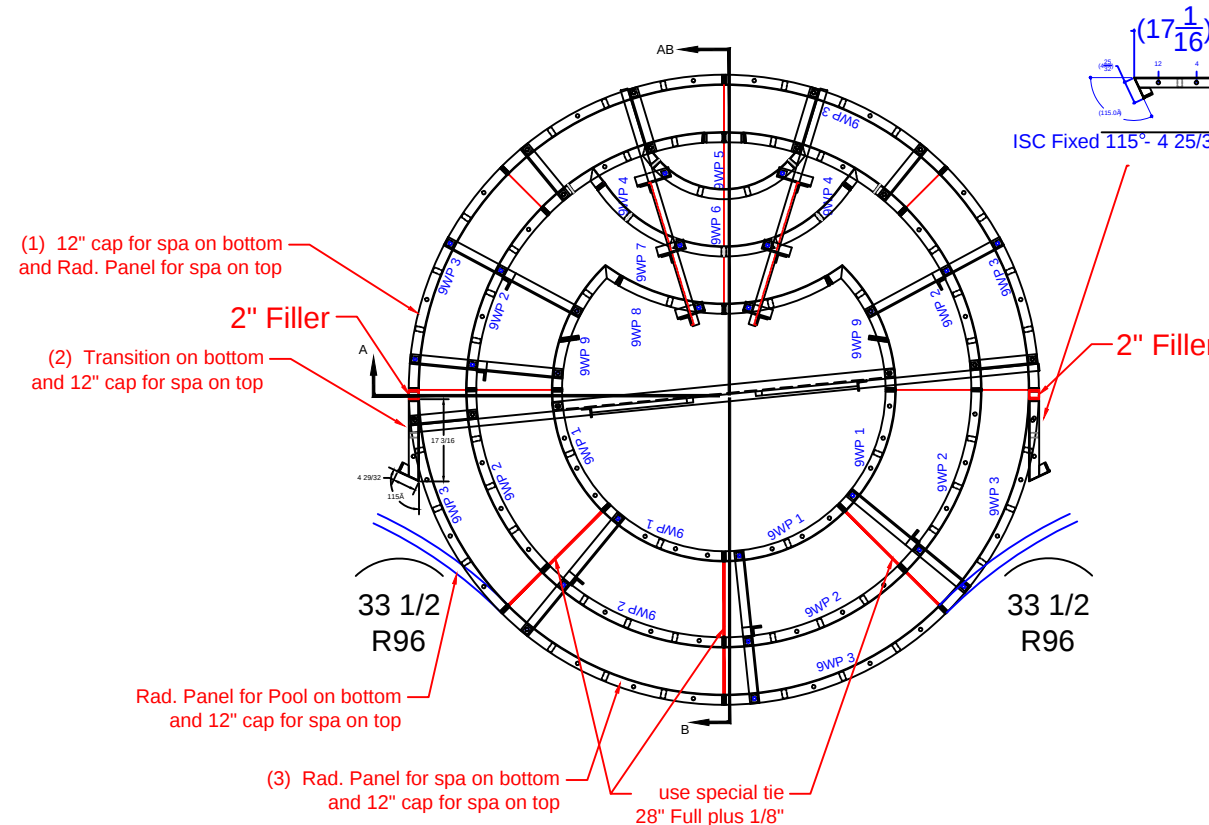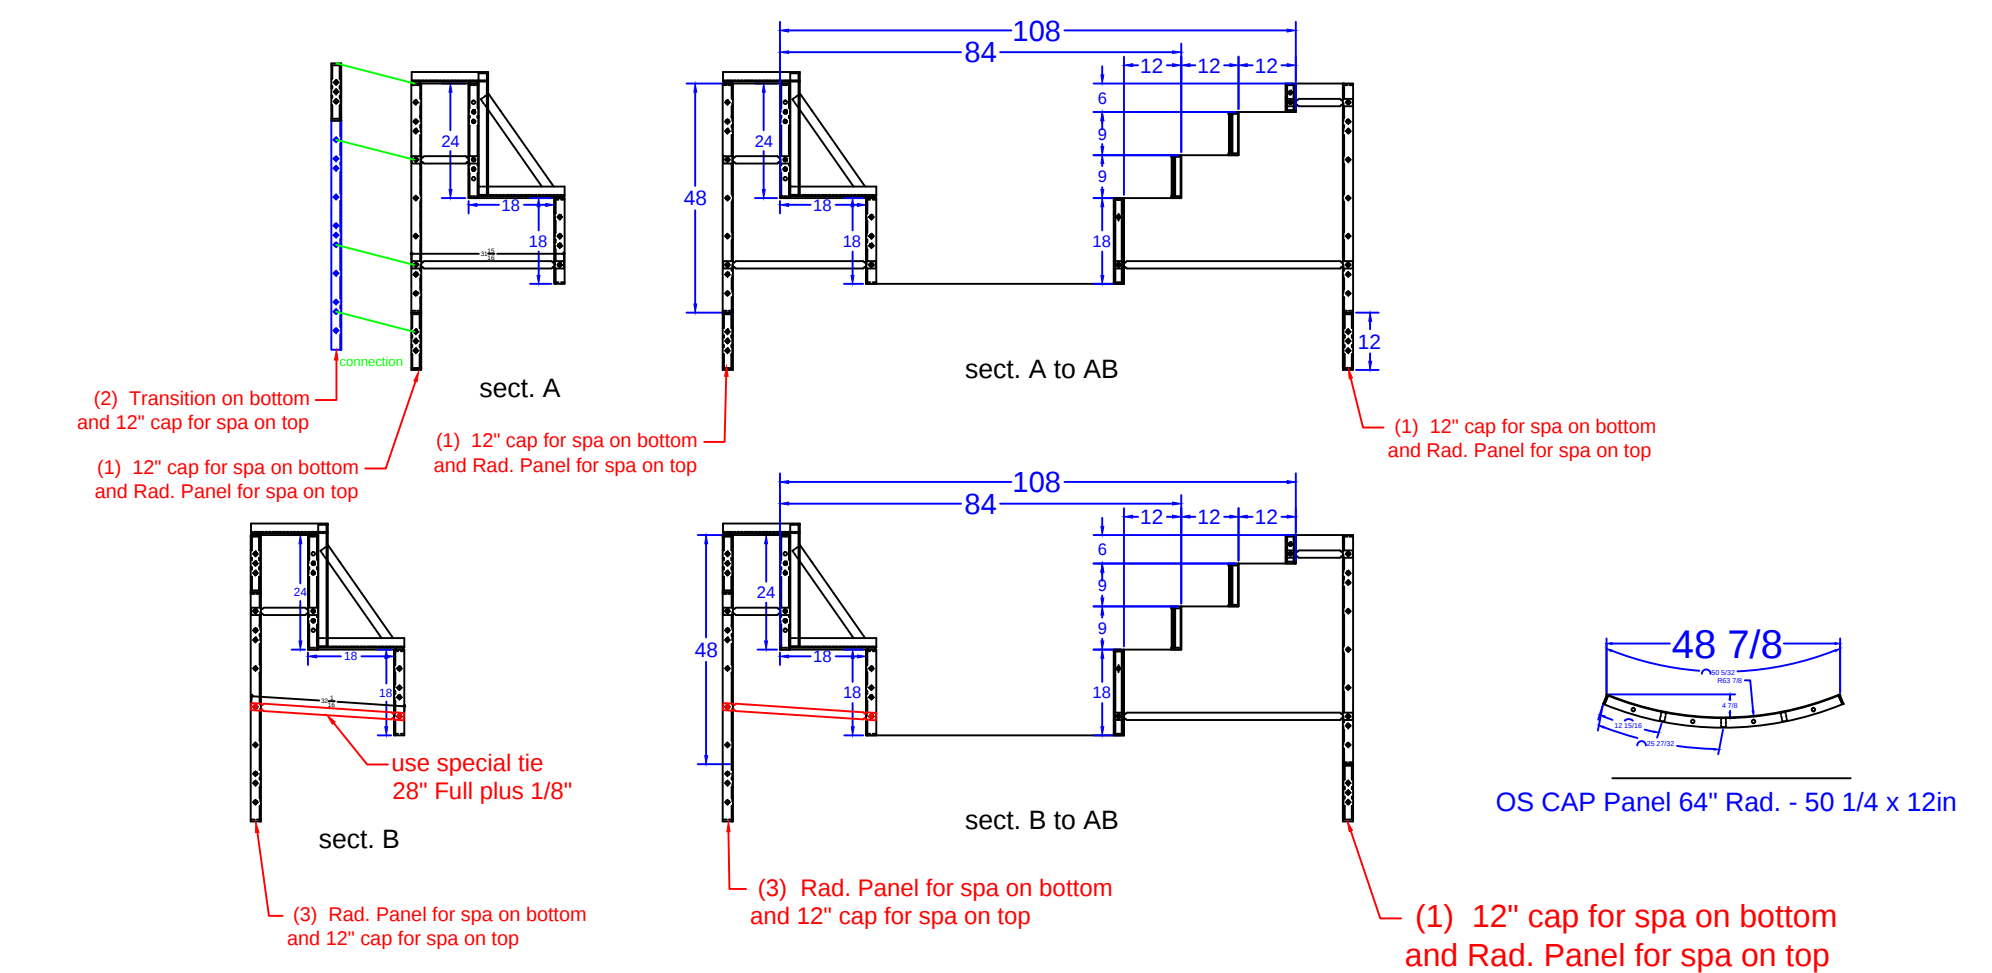

QTY.	SPA POOL ATTACHMENT PANEL DESCRIPTION
2	Wall Panel - 2in x 48in
2	ISC fixed 115° - 4.875in x 17.1875in x 48in
8	OS Cap Panel 64" Rad. - 50.25in x 12in

	QTY.	SPA PANEL DESCRIPTION
	1	Pool Form layout
9WP 1	4	28 1/4 x 18 36" Rad. IS Panel - Bench Bottom
9WP 2	6	42 1/2 x 24 54" Rad. IS Panel - Bench Back
9WP 3	8	50 1/4 x 48 64" Rad. OS Panel
9WP 4	2	38 3/8 x 24 54" Rad. ISC Riser Side
9WP 5	1	8" x 6" IS Panel - Top Riser
9WP 6	1	30 3/4 x 9 18" Rad. OS Panel - 2nd Top Riser
9WP 7	1	59 x 9 30" Rad. OS Panel - 2nd Bottom Riser
9WP 8	1	41" x 18" 42"R OS Panel - Bottom Riser
9WP 9	2	4 1/8 x 29 3/16 x 18 36" Rad. ISC - Bench Bottom
9WP10	1	108in Major Support Bracket
9WP11	6	18" Bench Support Bracket
9WP12	2	42in Rad. Step Parapet Bracket
9WP13	2	Parapet Bracket

Pool Tie: use Blue Die set with 1/4" BB DRN

(8) 10" Full Pool Ties

(5) 28" Full Pool Tie
Overall Length 31 15/16" Settings 10.74 (2)

(1) 46" Full Pool Ties
Overall Length 49 15/16" Settings 10.04 (5)

MORAN - 97 Becks Blvd.
 17'-11" x 28'-7" x 38' - 10" Concrete Wall - Freeform
 Inside Radius Steps & 9' Round Concrete Spa
 Pool Perimeter = 110'-6"
 Pool Area = 676 S.F.
 Approximate Pool Gallons: 21,200 Gallons

Concrete Yards
 - Pool Walls & Sundeck: 30 yards (28.5 exact)

SPA PANEL LAYOUT			
DATE: 9-7-2019			
SCALE: 1' = 1/6 "			
DRAWN BY: SA			



SEASONAL WORLD
WE BUILD BACKYARDS!

NOTE: 18" Spillover will be on center of spa