

NODE POINTS

A-B = 20'-0"
A-C = 14'-9"
A-D = 34'-0"
A-E = 37'-4"
A-F = 29'-11"
A-G = 19'-7"
A-H = 34'-3"
A-I = 26'-3"
A-J = 5'-9"

B-C = 17'-8"
B-D = 43'-0"
B-E = 47'-0"
B-F = 41'-7"
B-G = 30'-0"
B-H = 32'-10"
B-I = 41'-6"
B-J = 25'-8"

C-D = 25'-6"
C-E = 29'-5"
C-F = 24'-0"
C-G = 12'-7"
C-H = 19'-11"
C-I = 24'-10"
C-J = 17'-10"

D-E = 4'-0"
D-F = 6'-2"
D-G = 14'-6"
D-H = 19'-10"
D-I = 14'-5"
D-J = 32'-5"

E-F = 8'-0"
E-G = 18'-1"
E-H = 23'-0"
E-I = 15'-7"
E-J = 35'-5"

F-G = 11'-8"
F-H = 23'-6"
F-I = 8'-3"
F-J = 27'-8"


G-H = 19'-10"
G-I = 12'-10"
G-J = 18'-10"

H-I = 29'-11"
H-J = 36'-0"

I-J = 22'-9"

RADII

C = 8' RADIUS
D = 8' RADIUS
E = 4' RADIUS
F = 4' RADIUS
G = 9' RADIUS
H = 11'-10" RADIUS
I = 3'-10" RADIUS
J = 9'-10" RADIUS

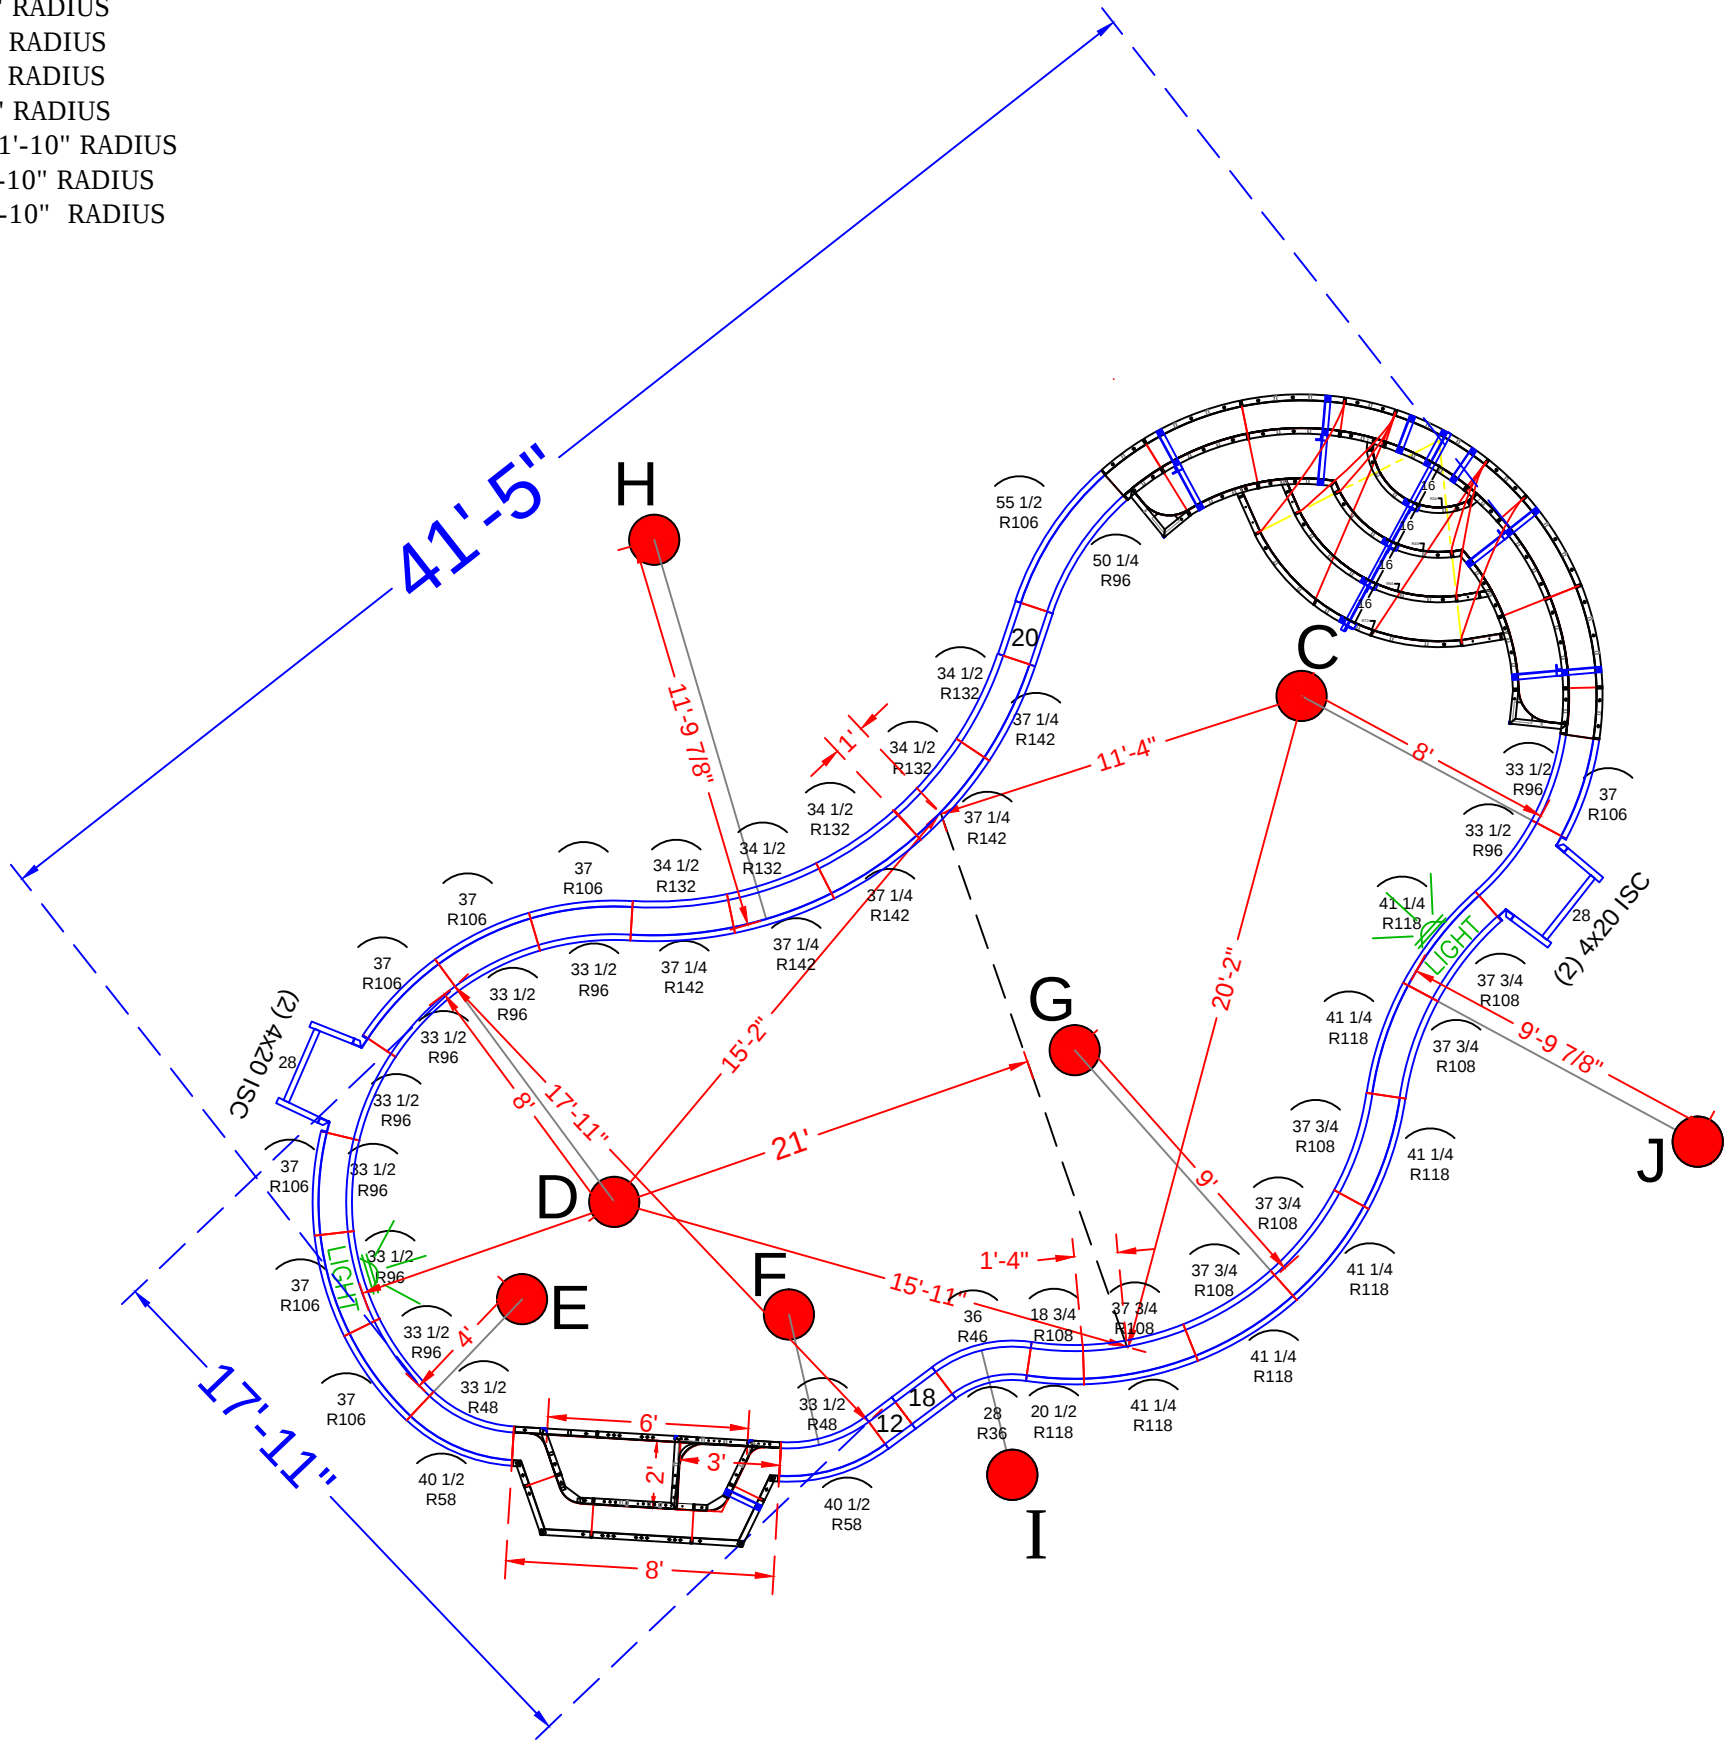

POOL PANEL DESCRIPTIONS

QTY.	DESCRIPTION
1	8' Radius Step & Bench Assembly *Painted Red
1	6' Straight Love Seat w/ Step Assembly
4	4" x 20" x 48" Adj Offset Hinged ISC (Pilaster)
	STRAIGHT PANELS
2	12" x 48" Straight
2	18" x 48" Straight
2	20" x 48" Straight
2	28"x 48" Straight
	RADIUS PANELS
1	28" x 48" - 36" Radius Panel
1	36" x 48" - 46" Radius Panel
2	33 1/2" x 48" - 48" Radius Panel
2	40 1/2" x 48" - 58" Radius Panel
9	33 1/2" x 48" - 96" Radius Panel
7	37" x 48" - 106" Radius Panel
1	50 1/4" x 48" - 96" Radius Panel
1	55 1/2" x 48" - 106" Radius Panel
1	18 3/4" x 48" - 108" Radius Panel
1	20 1/2" x 48" - 118" Radius Panel
6	37 3/4" x 48" - 108" Radius Panel
6	41 1/4" x 48" - 118" Radius Panel
5	34 1/2" x 48" - 132" Radius Panel
5	37 1/4" x 48" - 142" Radius Panel

MOSTYN - 235 Kristi Shay Lane

Concrete Yards

- Pool Walls & Sundeck: 20.5 yards (19.5 exact)


PANEL LAYOUT

JOB #: 555170
DATE: 9-1-2016
DRAWN BY: SA

REVISIONS





SEASONAL WORLD
WE BUILD BACKYARDS!

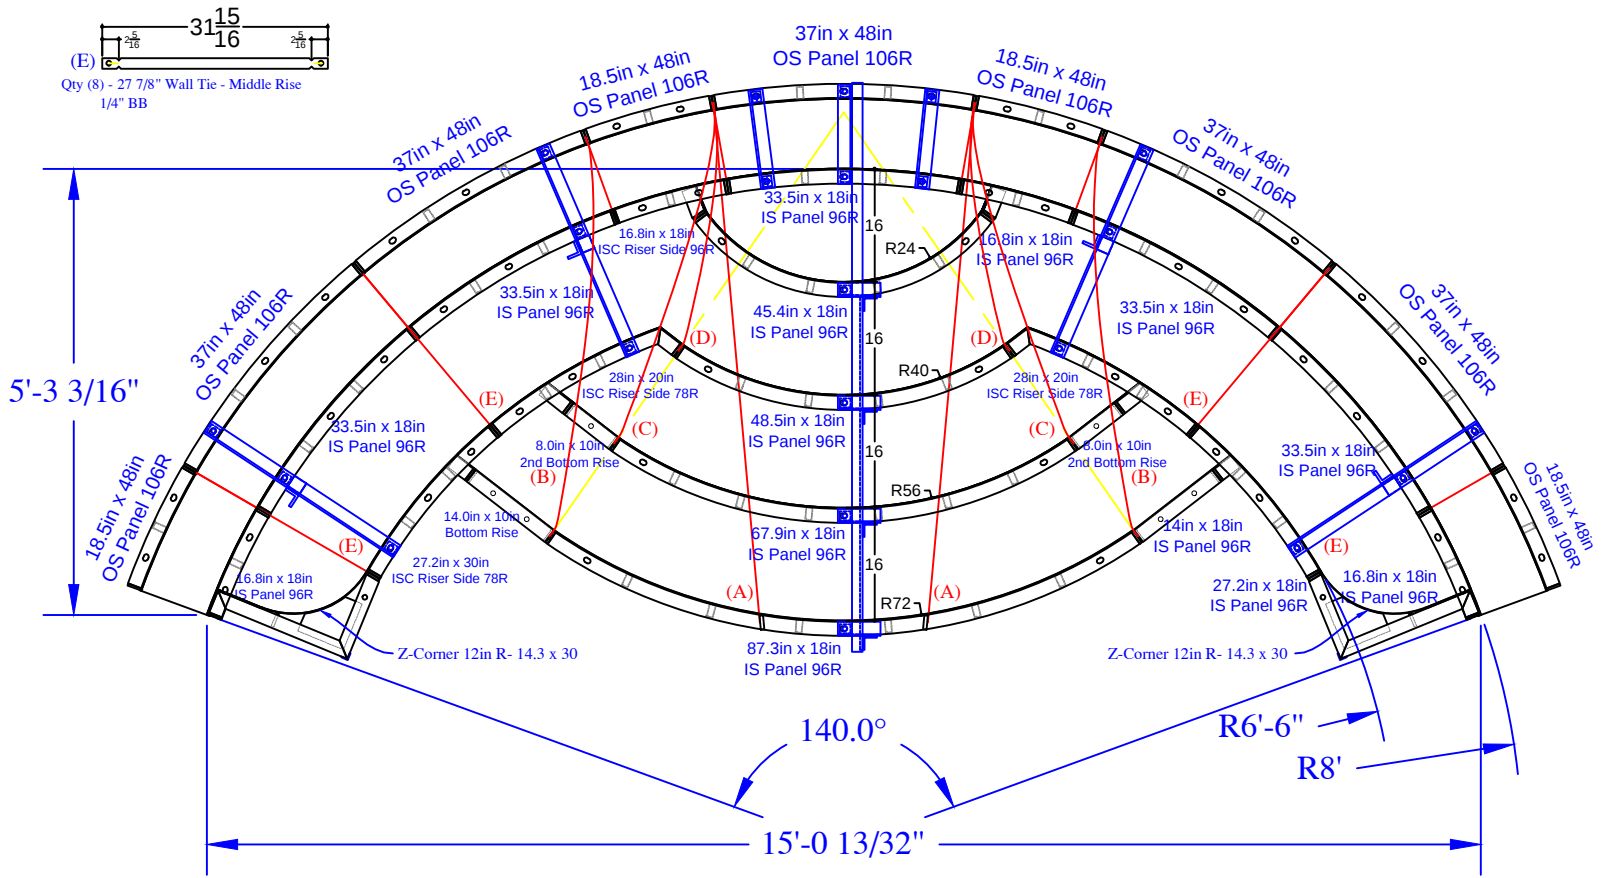

8ft RADIUS STEP & BENCH PANELS
(Painted Red)

QTY	DESCRIPTION
4	18.5in x 48in OS Panel 106R
5	37in x 48in OS Panel 106R
2	16.8in x 18in IS Panel 96R
4	33.5in x 18in IS Panel 96R
1	33.5in x 8in Riser IS 96R - Top
2	16.8in x 18in ISC Riser Side IS 96R
2	28in x 20in ISC Riser Side IS 78R
2	27.2in x 30in ISC Riser Side IS 78R
2	14.3in x 30in Z Corner 12in R
2	8in x 10in Riser
2	14in x 10in Riser
1	45.4in x 10in Riser OS 24R- 2nd Top Rise
1	48.5in x 10in Riser OS 40R- Middle Rise
1	67.9in x 10in Riser OS 56R- 2nd Bottom
1	87.3in x 10in Riser OS 72R- Bottom Rise
2	Parapet Brackets - 10in Wall
4	Parapet Brackets - 18in Bench
1	Parapet Brackets - 64in Step
2	Wall Tie "A"- Bottom Rise
2	Wall Tie "B"- Bottom Rise
2	Wall Tie "C"- 2nd Bottom Rise
2	Wall Tie "D"- Middle Rise
8	Wall Tie "E"- Bench

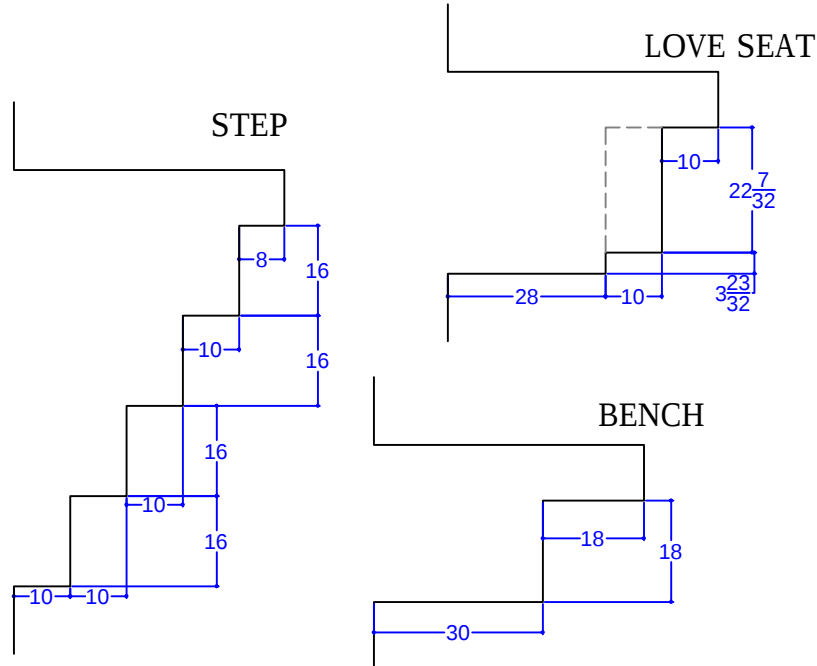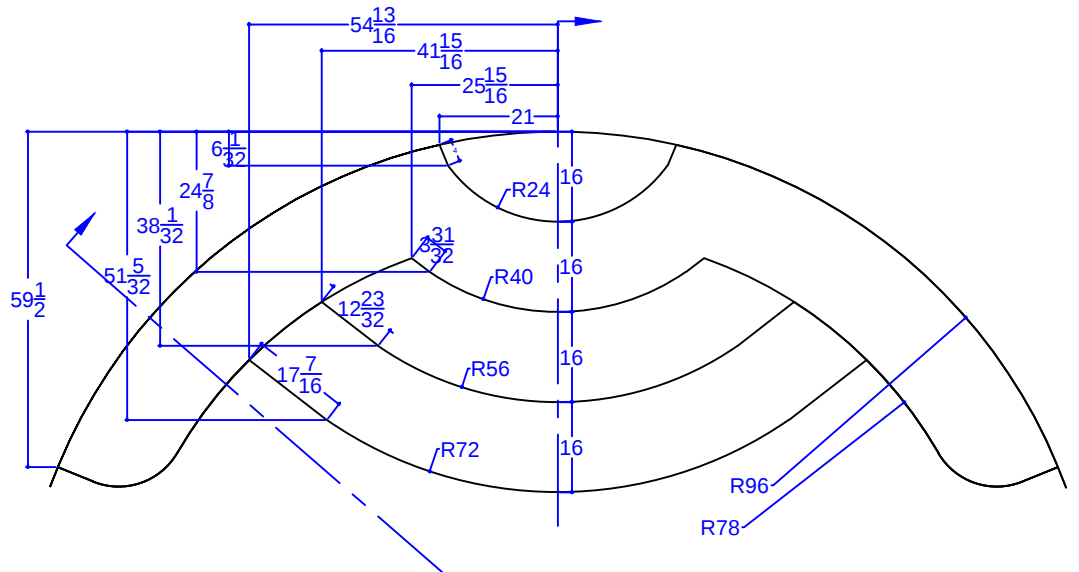

MOSTYN - 235 Kristi Shay Lane
Concrete Yards
- Pool Walls & Sundeck: 20.5 yards (19.5 exact)

STEP DETAIL			
JOB #: 555170			
DATE: 9-1-2016			
DRAWN BY: SA			



SEASONAL WORLD
WE BUILD BACKYARDS!

[illegible]

- *New Panel
- *New Panel
- *New Panel
- *New Panel
- *New Panel
- *New Panel
- *New Panel



- Pool Walls & Sundeck: 20.5 yards (19.5 exact)



SEASONAL WORLD
WE BUILD BACKYARDS!