


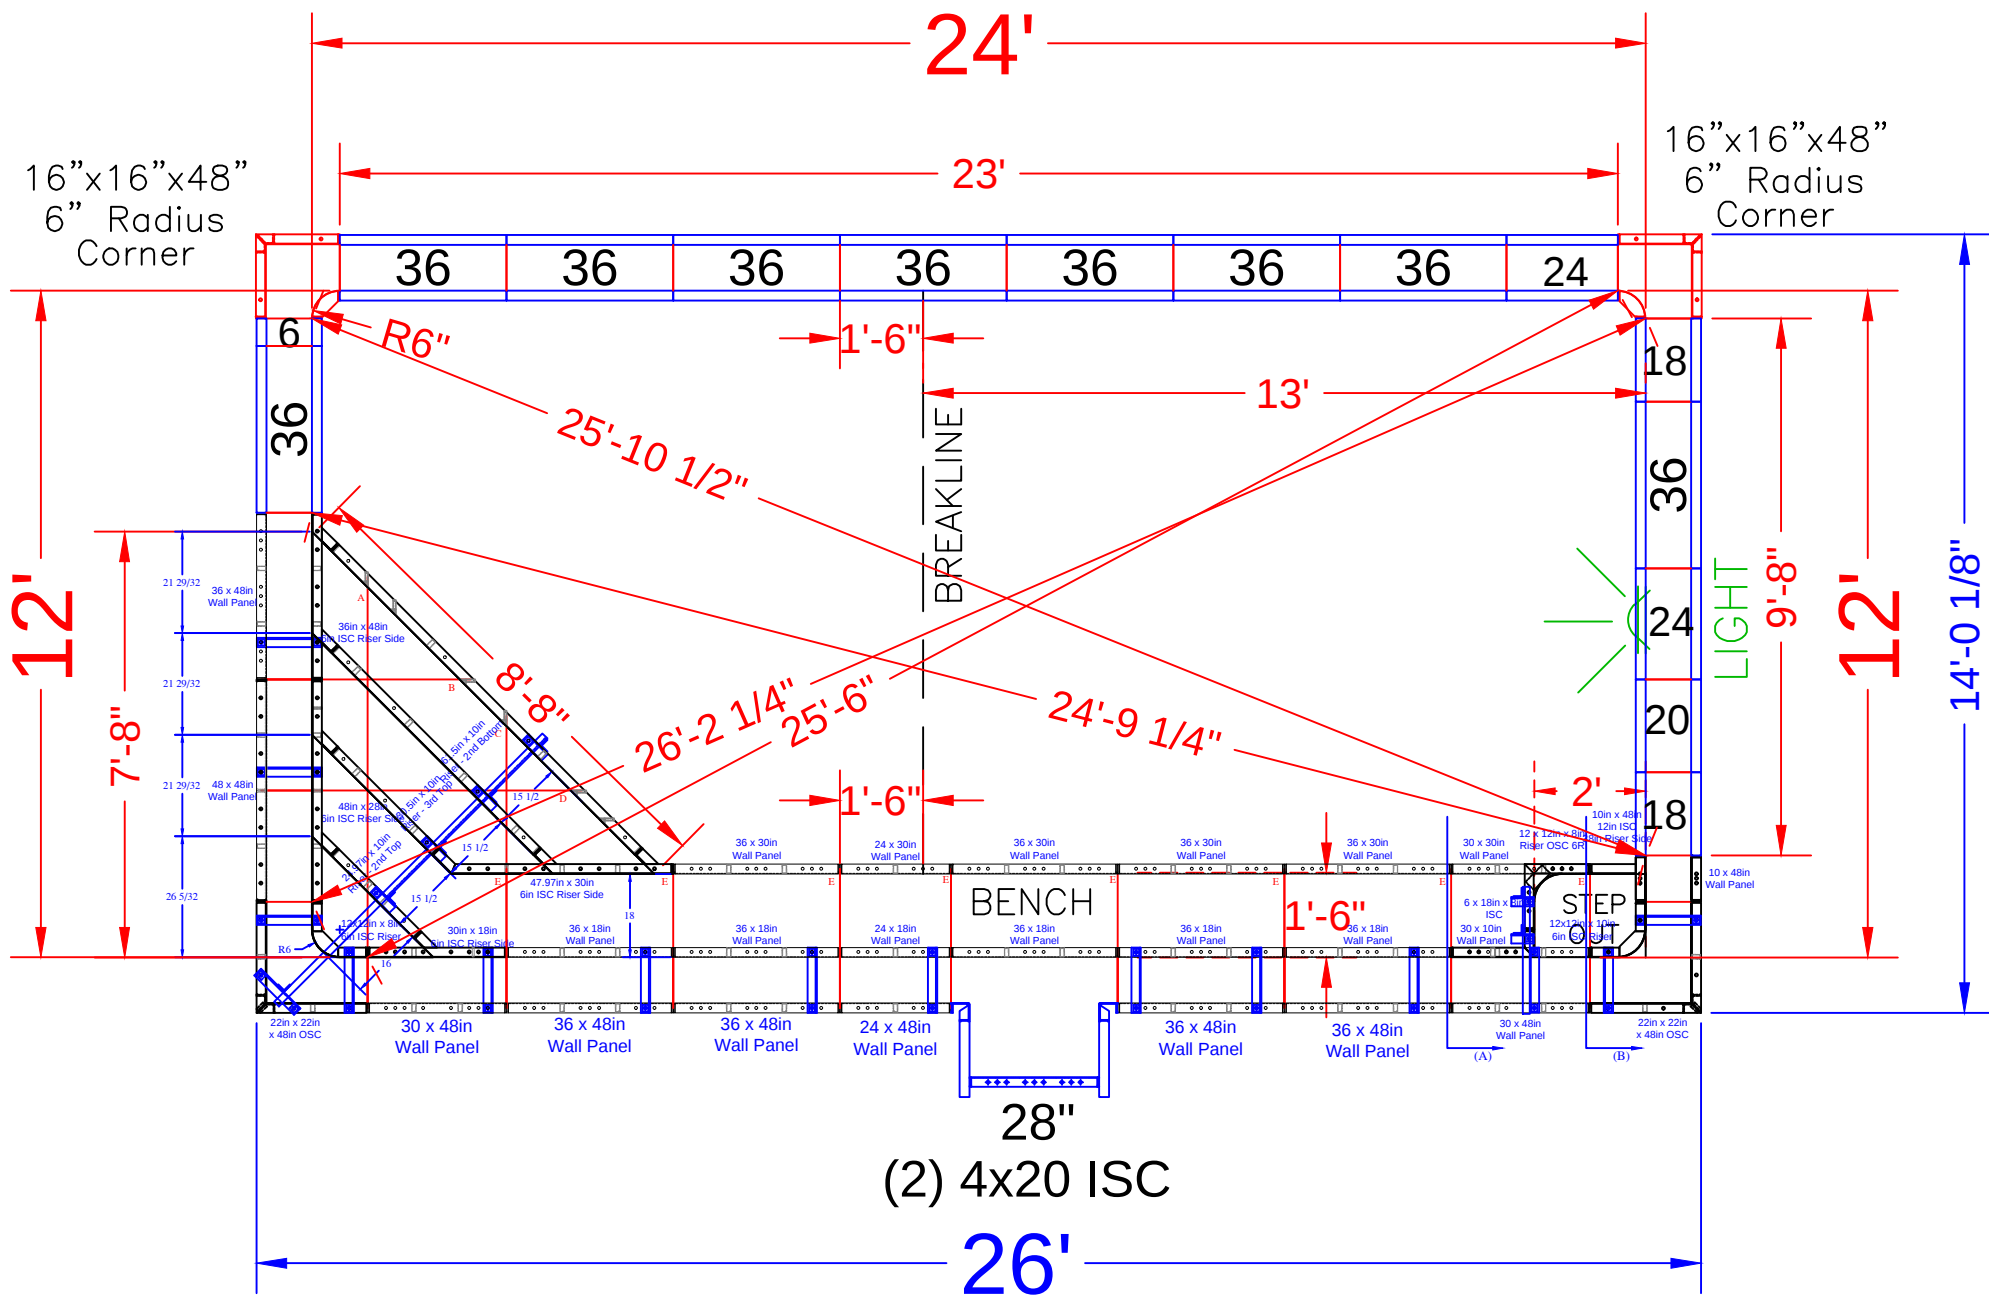

NOTE: SEE CONSTRUCTION PLAN FOR POOL LOCATION

POOL PANEL DESCRIPTIONS	
QTY.	DESCRIPTION
1	Corner Step w/ 24' Wide Rectangle Bench Assembly
CORNERS & HINGES	
2	4" x 20" x 48" Adj Offset Hinged ISC (Pilaster)
2	16" x 16" x 48 w/ Outside Corner-SA (6" Radius)
STRAIGHT PANELS	
2	6" x 48" Panel-SA
4	18" x 48" Panel-SA
2	20" x 48" Panel-SA
4	24" x 48" Panel-SA
1	28" x 48" Panel-SA
18	36" x 48" Panel-SA *Add 5 for step page (23 total)

MULHOLLAND - 10 Mercer Avenue

12' x 24' - 10" Concrete Wall - Rectangle w/ Vinyl Covered Inside Corner Steps & 24' Long Bench & Step.

Pool Perimeter = 72' Pool Area = 288 S. F. Approximate Gallons of Pool: 8,100 Gallons

Concrete Yards - Pool Walls: 15.5 yards (14.4 exact)

PANEL LAYOUT


JOB #: 555325
DATE: 2-15-2018
DRAWN BY: SA

REVISIONS




(A) A horizontal number line with arrows at both ends. There are tick marks at 0, 25, 50, 75, and 100. A red tick mark is placed between 75 and 100, labeled $95\frac{1}{8}$.


1 1/2" BB One Side; 1/4" BB other Side

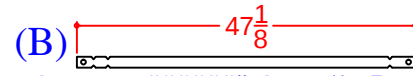


1 1/2" BB One Side; 1/4" BB other Side

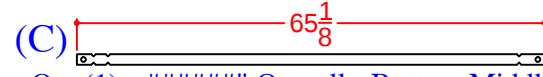

1 1/2" BB One Side; 1/4" BB other Side

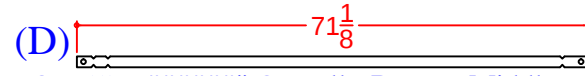


1 1/2" BB One Side; 1/4" BB other Side

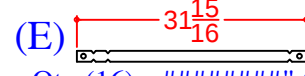

1/4" BB

NOTE: Additional 36" wide panels are from Half Rectangle Sundeck Assembly (Yellow Paint)

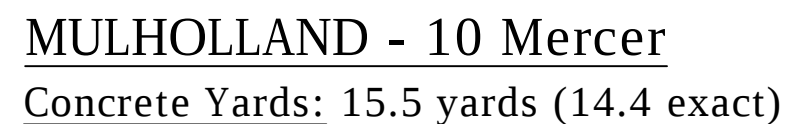

STEP & BENCH PANEL DETAIL