

NODE POINT MEASUREMENTS

A-B = 30' (HOUSE)
A-C = 34'-8 1/4"
A-D = 35'-6 3/4"
A-E = 37'-10 1/8"
A-F = 33'-1 1/8"
A-G = 37'-4 1/2"
A-H = 24'-8 3/8"
A-I = 38'-7 5/8"
A-J = 39'-11 3/4"
A-K = 19'-9 1/8"
A-L = 51'-3"
A-M = 54'-2"
A-N = 16'-3 3/4"
F-G = 7'
F-H = 11'-11 7/8"
F-I = 13'-3 1/8"
F-J = 15'-2 7/8"
F-K = 18'-9 7/8"
F-L = 18'-3 7/8"
F-M = 29'-9 3/8"
F-N = 18'-9 7/8"


B-C = 29'-6 7/8"
B-D = 45'-2 5/8"
B-E = 39'-11 3/8"
B-F = 28'-11"
B-G = 26'-9 5/8"
B-H = 18'-1 1/4"
B-I = 22'-2"
B-J = 21'-11 1/8"
B-K = 14'-5 1/2"
B-L = 43'-5 1/2"
B-M = 58'-8"
B-N = 30'-4"
G-H = 13'-4 3/4"
G-I = 6'-11 3/4"
G-J = 8'-9 7/8"
G-K = 20'-2 3/4"
G-L = 16'-10 1/4"
G-M = 33'-7 3/4"
G-N = 24'-8"

C-D = 19'-11 3/8"
C-E = 11'-4 1/4"
C-F = 1'-7 3/8"
C-G = 6'
C-H = 13'-1 1/2"
C-I = 12'-7 7/8"
C-J = 14'-7 1/4"
C-K = 20'-0 5/8"
C-L = 16'-9 7/8"
C-M = 29'-3 3/4"
C-N = 20'-5 1/8"
H-I = 13'-11 3/4"
H-J = 15'-5 1/2"
H-K = 7'
H-L = 29'-5 3/4"
H-M = 41'-0 5/8"
H-N = 15'-7 5/8"
I-J = 2'
I-K = 19'-6 3/4"
I-L = 21'-8 1/2"
I-M = 40'-5 1/4"
I-N = 28'-3 1/2"

D-E = 10'-2 7/8"
D-F = 19'-4 1/8"
D-G = 25'-10 3/4"
D-H = 27'-2 1/8"
D-I = 32'-6 3/4"
D-J = 34'-6 3/8"
D-K = 31'-9"
D-L = 26'-5 7/8"
D-M = 18'-9 7/8"
D-N = 19'-9 7/8"
J-K = 21'-1 3/4"
J-L = 22'-7 3/4"
J-N = 30'-1 1/8"
K-L = 36'-5 5/8"
K-M = 47'-1 1/4"
K-N = 15'-10 7/8"

RADI MEASUREMENTS

C = 10' RADIUS
D = 10' RADIUS
E = 10' RADIUS
F = 9' RADIUS
G = 4' RADIUS
H = 2'-10" RADIUS
I = 2'-10" RADIUS
J = 4'-9 7/8" RADIUS
K = 9'-9 7/8" RADIUS
L = 6'-9 7/8" RADIUS
M = 8'-9 7/8" RADIUS
N = 9'-9 7/8" RADIUS
E-F = 11'-4 3/4"
E-G = 16'-10"
E-H = 22'-2 1/2"
E-I = 23'-9 3/8"
E-J = 25'-7 7/8"
E-K = 28'-3 3/4"
E-L = 16'-10 1/4"
E-M = 18'-10 1/4"
E-N = 21'-7 1/4"

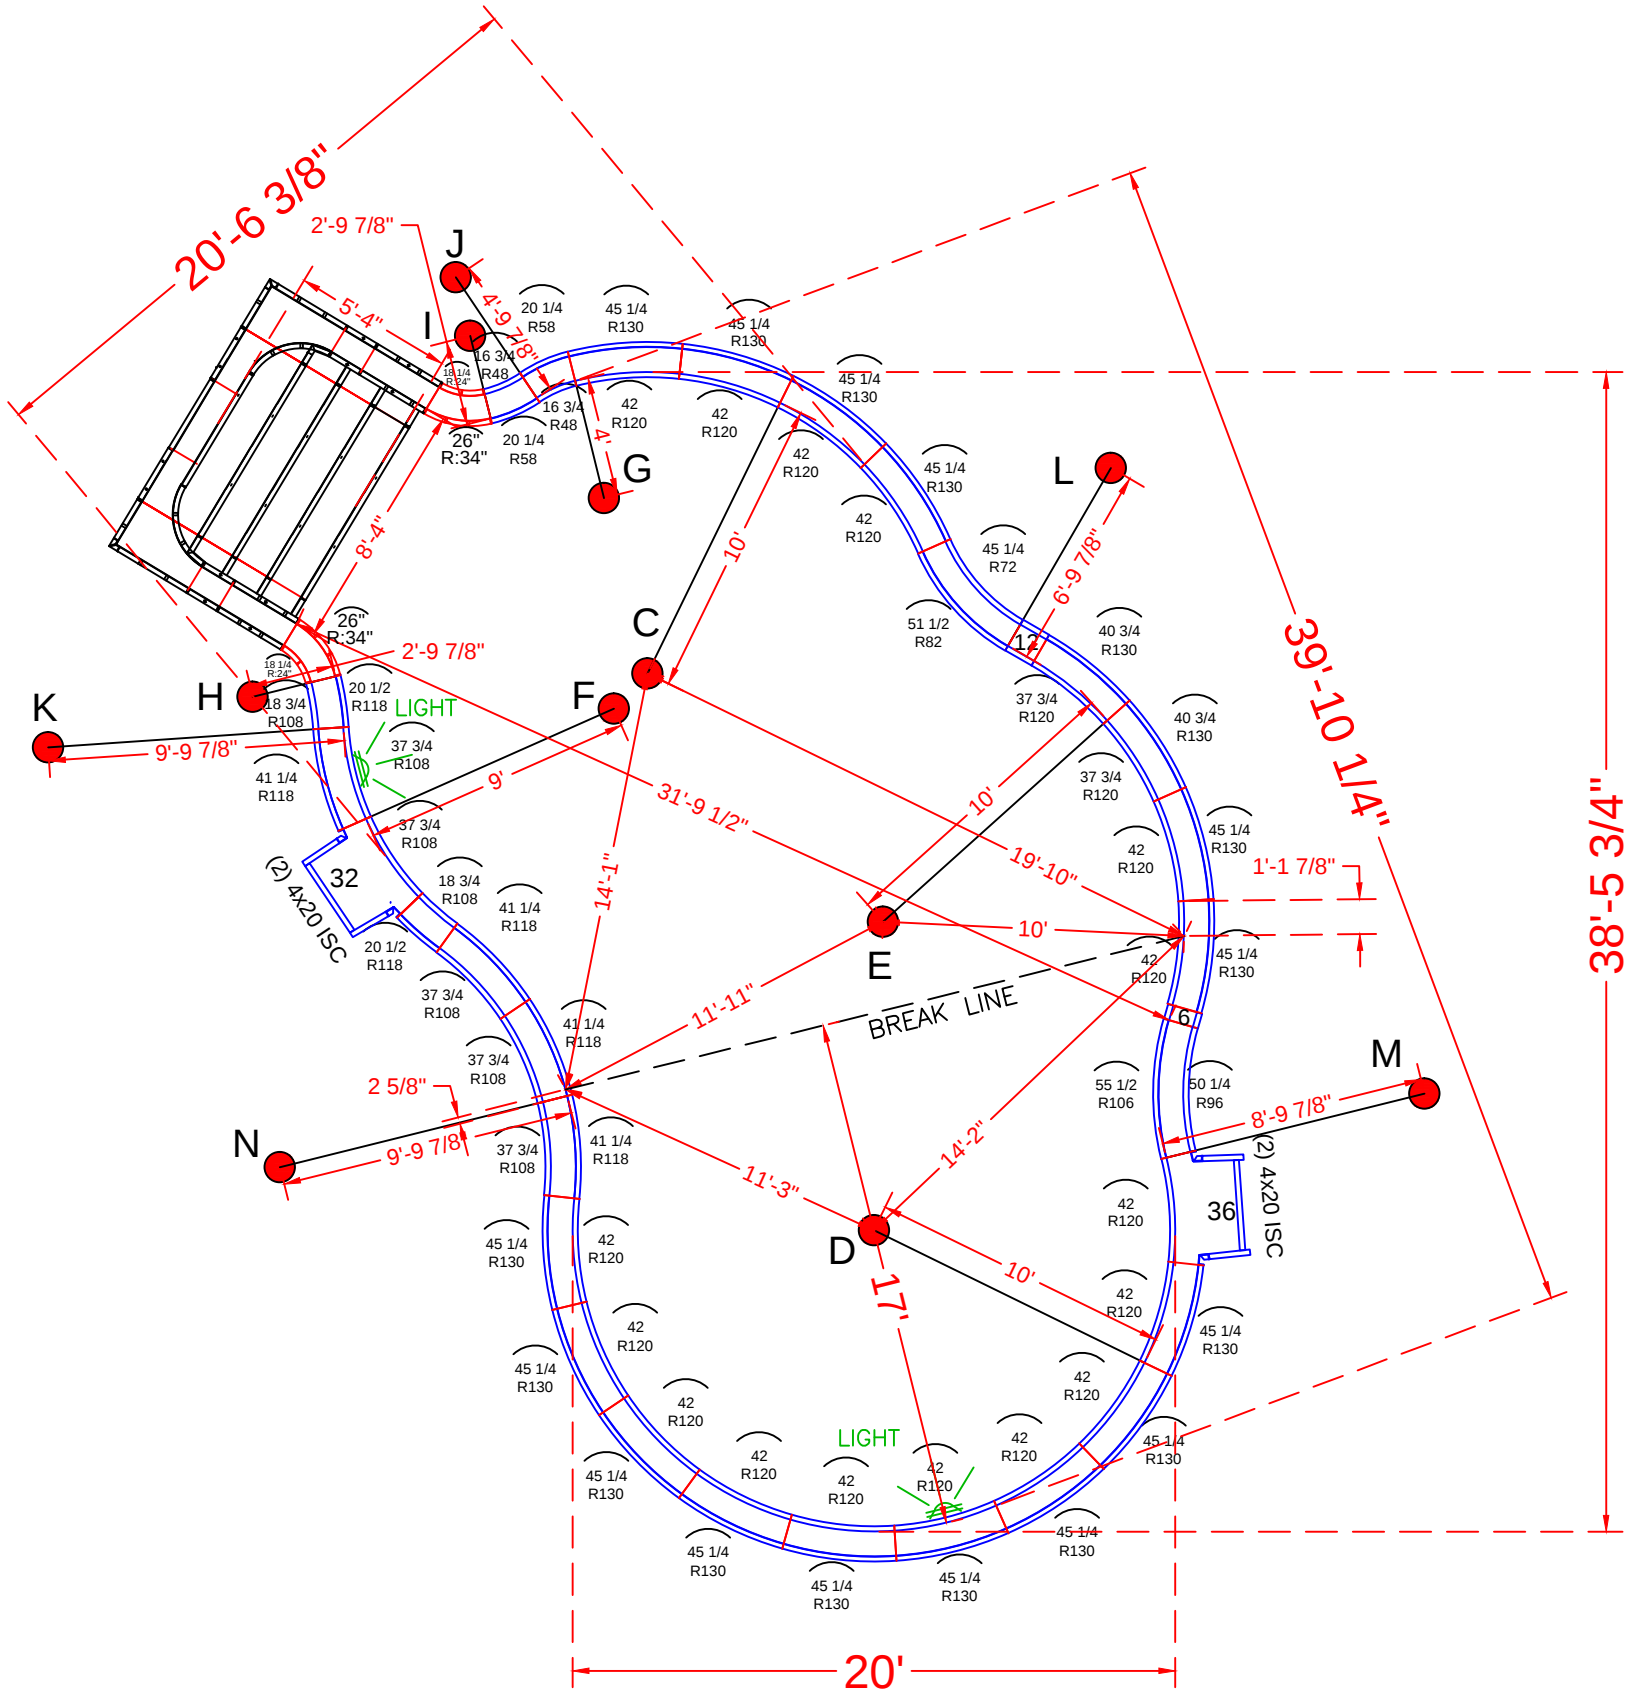

POOL PANEL DESCRIPTIONS

QTY.	DESCRIPTION
1	8'-4" x 5'-4" x 48" Step Assembly w/ 2' Radius
4	4" x 20" x 48" Adj Offset Hinged ISC (Pilaster)
Straight Panels	
2	6" x 48" Panel
2	12" x 48" Panel
Skimmers	
1	32" x 48" Panel
1	36" x 48" Panel
Radius Panels	
2	18 1/4" x 48" - 24" Radius 45°
2	26" x 48" - 34" Radius 45°
2	16 3/4" x 48" - 48" Radius Panel
2	20 1/4" x 48" - 58" Radius Panel
1	45 1/4" x 48" - 72" Radius OS Panel
1	51 1/2" x 48" - 82" Radius IS Panel
1	50 1/4" x 48" - 96" Radius OS Panel
1	55 1/2" x 48" - 106" Radius IS Panel
2	18 3/4" x 48" - 108" Radius Panel
2	20 1/2" x 48" - 118" Radius Panel
5	37 3/4" x 48" - 108" Radius Panel
4	41 3/4" x 48" - 118" Radius Panel
16	42" x 48" - 120" Radius IS Panel (Light Panel)
15	45 1/4" x 48" - 130" Radius OS Panel
2	37 3/4" x 48" - 120" Radius IS Panel
2	40 3/4" x 48" - 130" Radius OS Panel

McCABE - 18 Weathervane Circle


20' x 40' - 10" Concrete Wall - Freeform
w/ 8'-4" x 5'-4" Vinyl Covered Step
Pool Perimeter = 120 L.F.
Pool Area = 796 S.F.
Approximate Pool Gallons: 26,110 Gallons
Concrete Yards
- Pool Walls & Steps: 21 yards (19.81 exact)

PANEL LAYOUT

JOB #: 500410
DATE: 9-03-2014
SCALE: 1' = 1/8 "
DRAWN BY: SA & LH

REVISIONS		



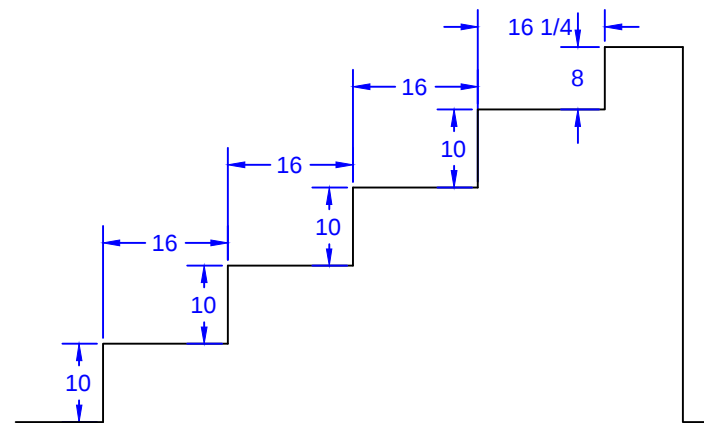

STEP DETAIL			
JOB #: 500410			
DATE: 9-03-2014			
SCALE: 1' = 1/2 "			
DRAWN BY: SA & LH			



SEASONAL WORLD

WE BUILD BACKYARDS!