
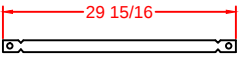
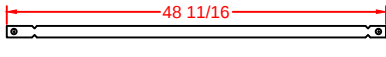
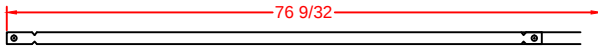
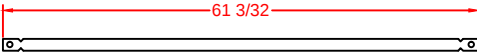
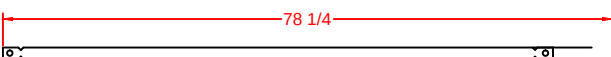
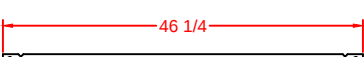
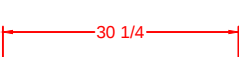


STEP PANEL DESCRIPTIONS

QTY.	DESCRIPTION
2	6x20 x 48 ISC Riser Side
2	16x30 x 48 OSC Form
2	51 x 4 x 38 84R ISC Zee Riser Side
2	50 1/2 x 4 x 48 94R OS Panel
2	44 x 8 84R IS Panel Top Riser
2	Back Wall Panels x 48
2	Inside Wall Panels x 38
2	49 x 48 94R OS Panel
3	Risers - Top Center (1)91 5/16, (2)62 5/32
3	Risers - Bottom Center (1)144, (2)86
2	Risers - Bottom Outer Edge
2	28 x 48 Straight Panel
2	28 x 38 Straight Panel
2	28 x 10 Straight Panel

- (A)  Qty (4) Bottom Sides 26" Full Tie
- (B)  Qty (2) 2nd Bottom Sides 43 5/16" Tie
- (C)  Qty (2) Bottom Middle 71 1/16" Tie
- (D)  Qty (2) 2nd Bottom Middle 56 7/8" Tie
- (E)  Qty (2) Bottom Center 74 1/8" Tie
- (F)  Qty (1) 2nd Top Center 42 1/8" Tie
- (G)  Qty (1) Top Center 26 1/8" Tie

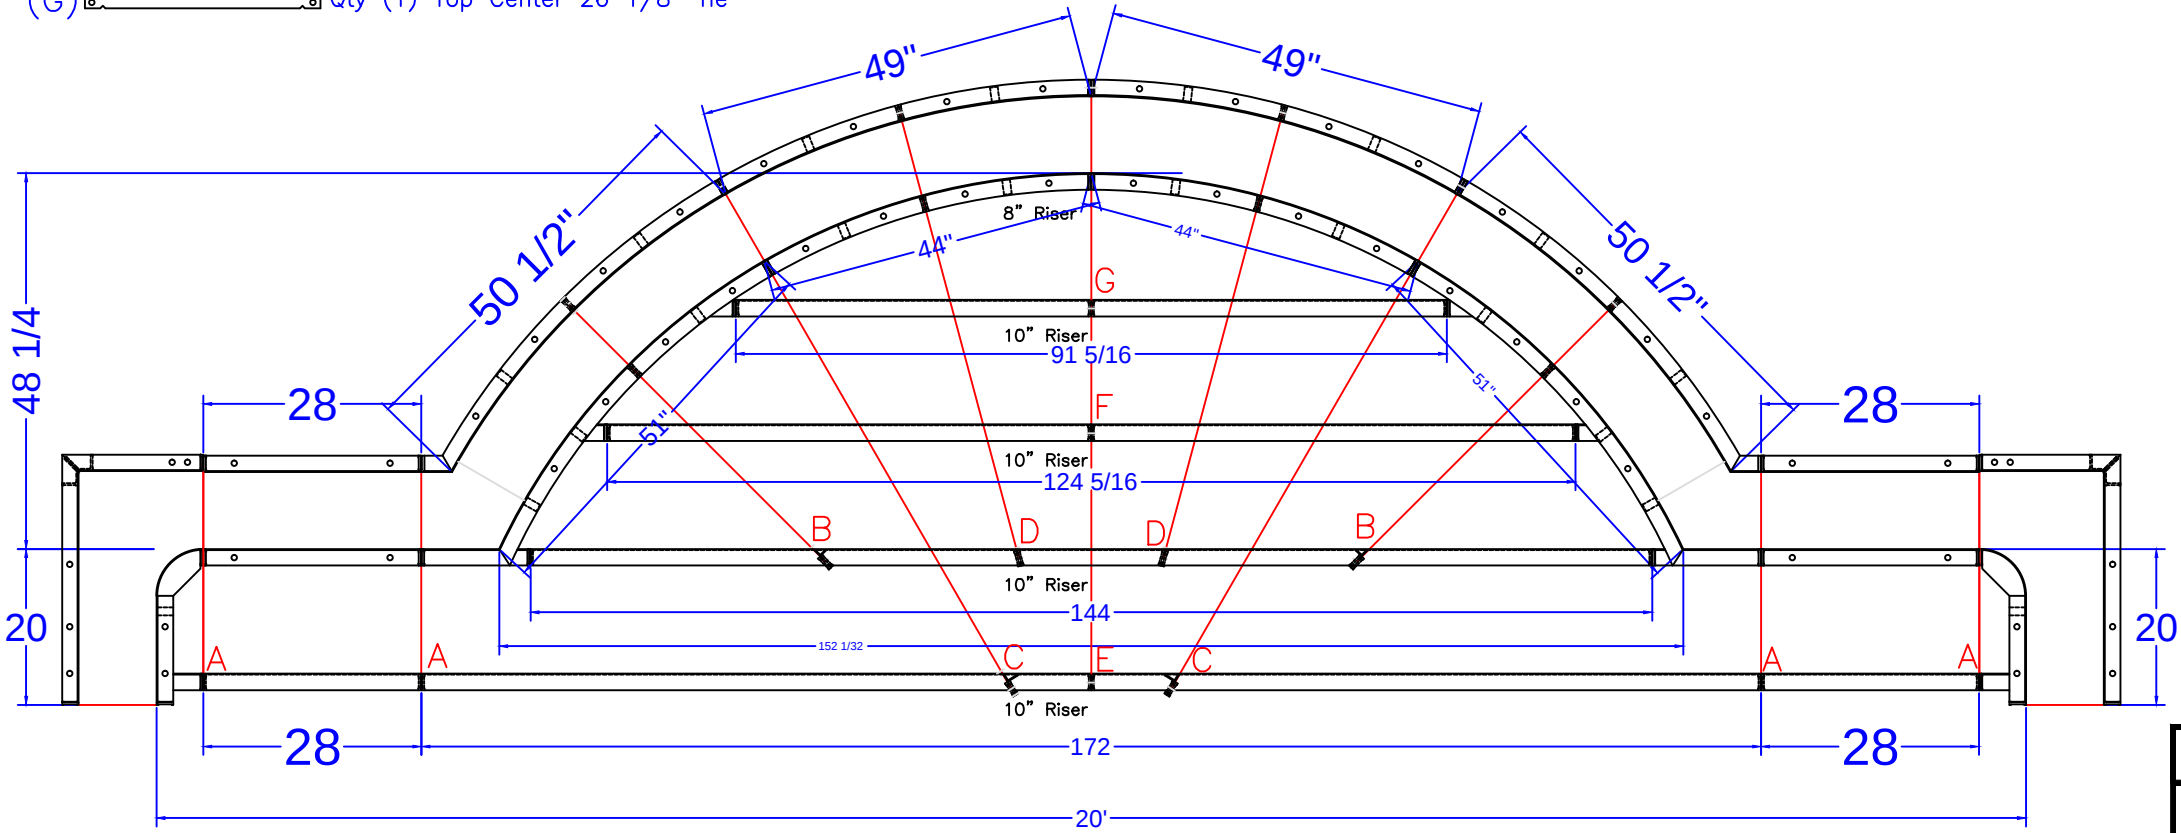

20' WIDE ROMAN END STEP DETAIL

McDONALD - 14 Jeremy Court

Double Roman L

Concrete Yards

- Pool Walls & Steps: 30 yards (29.1 exact)

Pool Perimeter = 145'



Pool Area = 1,044 SQ. FT.

STEP DETAIL

JOB #: 300318
DATE: 11-10-2010
SCALE: 1' = 1/8 "
DRAWN BY: SA & LH



SEASONAL WORLD
WE BUILD BACKYARDS!

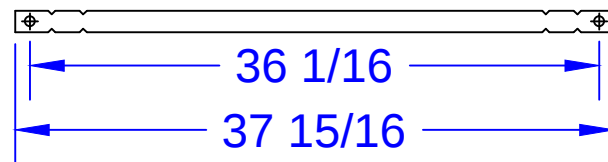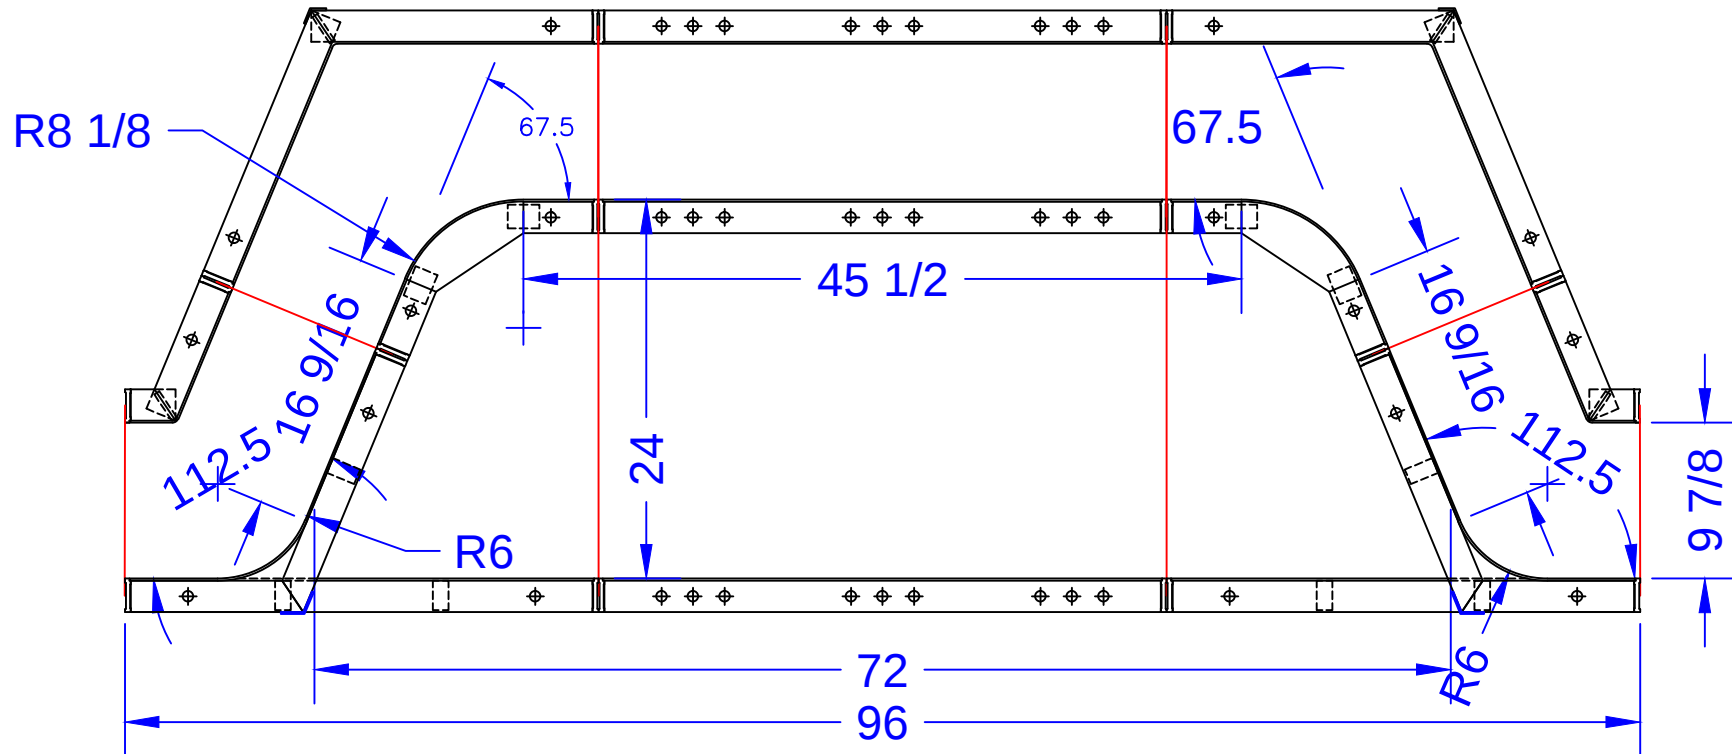

34" Full Pool Tie 1/4" BB DRN

6' Special Straight Wall Love Seat

TIE LIST

QTY.	DESCRIPTION
8	10" Full Pool Tie 1/4" BB DRN (Blue Die)
4	34" Full Pool Tie 1/4" BB DRN (Blue Die)

LOVE SEAT PANEL DESCRIPTIONS

QTY.	DESCRIPTION
2	16 3/4 x 16 3/4 x 48 OSC
2	3 1/4 x 9 1/4 x 48 ISC
1	36 x 48 SA Panel
2	10 3/16 x 10 3/16 x 24 ISC 8"R - Fixed 67.5° Bench Form
2	30 x 15 29/32 x 48 OSC 6"R - Fixed 67.5° Riser Side
2	36 x 24 SA Panel

McDONALD - 14 Jeremy Court

Double Roman L

Concrete Yards

- Pool Walls & Steps: 30 yards (29.1 exact)

Pool Perimeter = 145'

Pool Area = 1,044 SQ. FT.

BENCH DETAIL

JOB #: 300318
DATE: 11-10-2010
SCALE: 1' = 1/8 "
DRAWN BY: SA & LH



SEASONAL WORLD
WE BUILD BACKYARDS!