


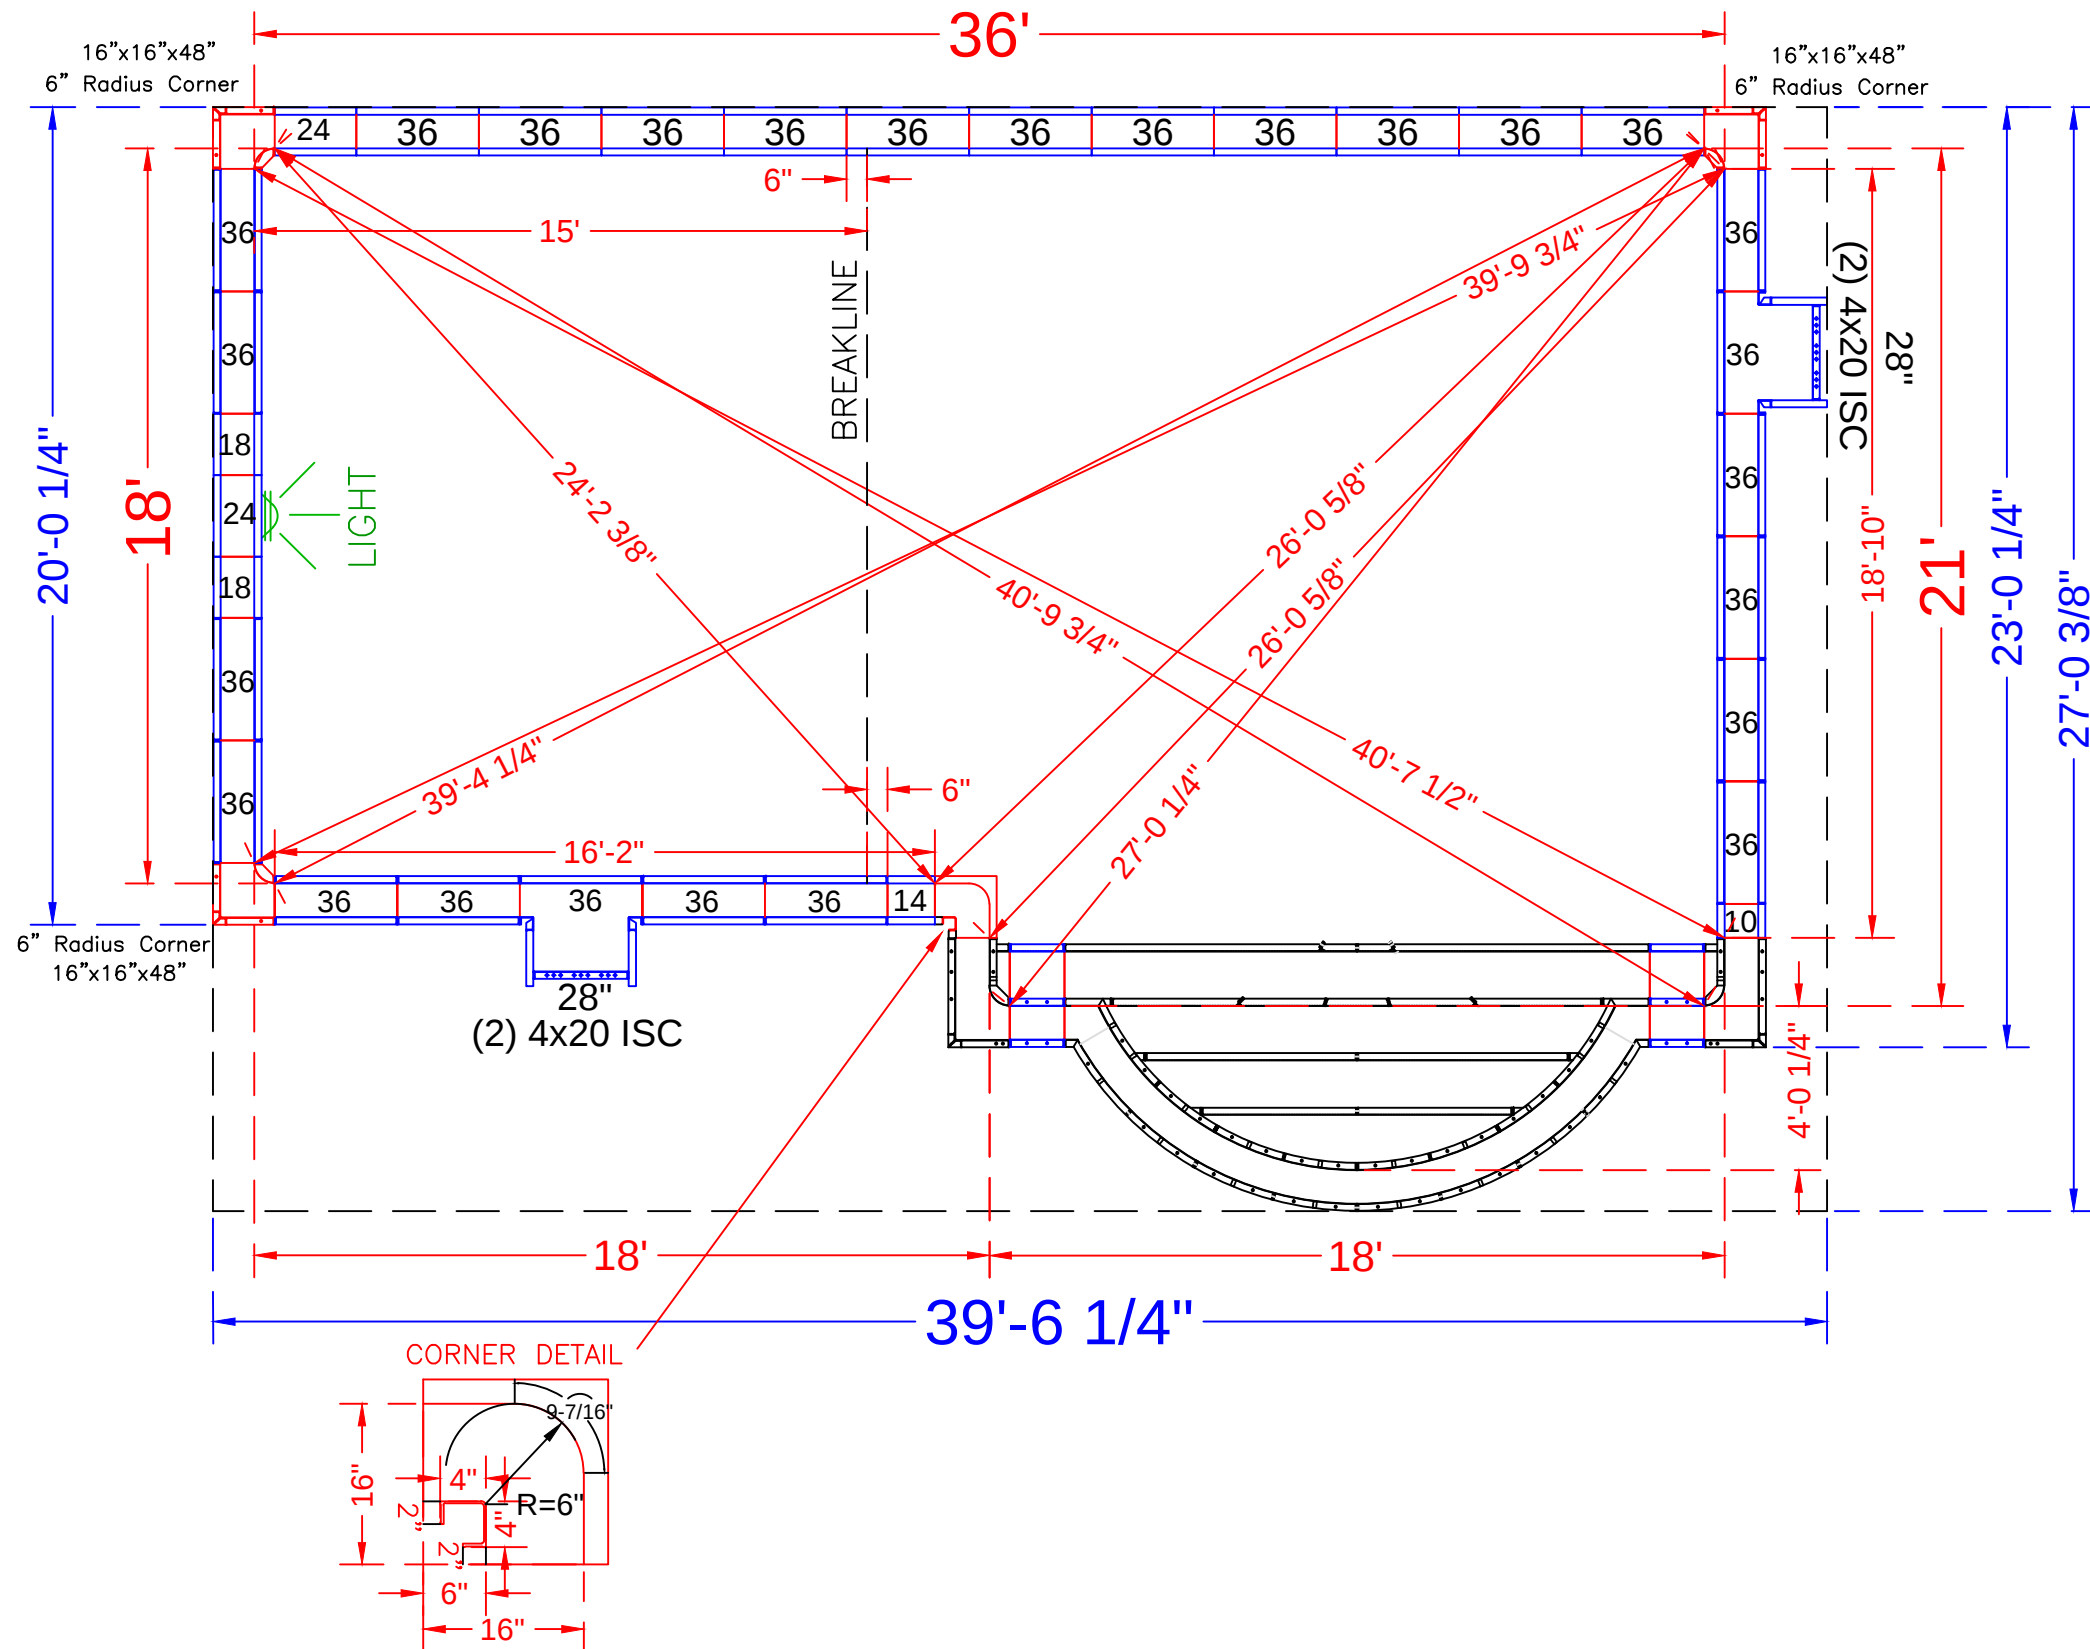

NOTE: SEE CONSTRUCTION PLAN FOR POOL LOCATION

POOL PANEL DESCRIPTIONS

QTY.	DESCRIPTION
1	18' Wide Roman End Step Assembly
3	16" x 16" x 48 w/ Outside Corner-SA (6" Radius)
4	4" x 20" x 48" Adj Offset Hinged ISC (Pilaster)
1	4" x 4" x 48" Inside Corners - SA
2	2" x 2" (*use with 4" x 4" x 48" Corner)
1	16" x 16" w/ 6" Radius Inside Corner (9-1/2" Arc)
STRAIGHT PANELS	
2	10" x 48" Panel
2	14" x 48" Panel
4	18" x 48" Panel
4	24" x 48" Panel
2	28" x 48" Panel
50	36" x 48" Panel

McDONOUGH - 205 Windermere Avenue

18' x 36' - Concrete - Single Roman w/ 18' wide Vinyl Covered Steps
Pool (737 S.F.) Pool Perimeter = 116'
Approximate Pool Gallons: 23,500 Gallons


Concrete Yards
- Pool Walls & Steps: 21 yards (19.7 exact)

PANEL LAYOUT


JOB #: 555059
DATE: 10-15-2015
DRAWN BY: SA

REVISIONS



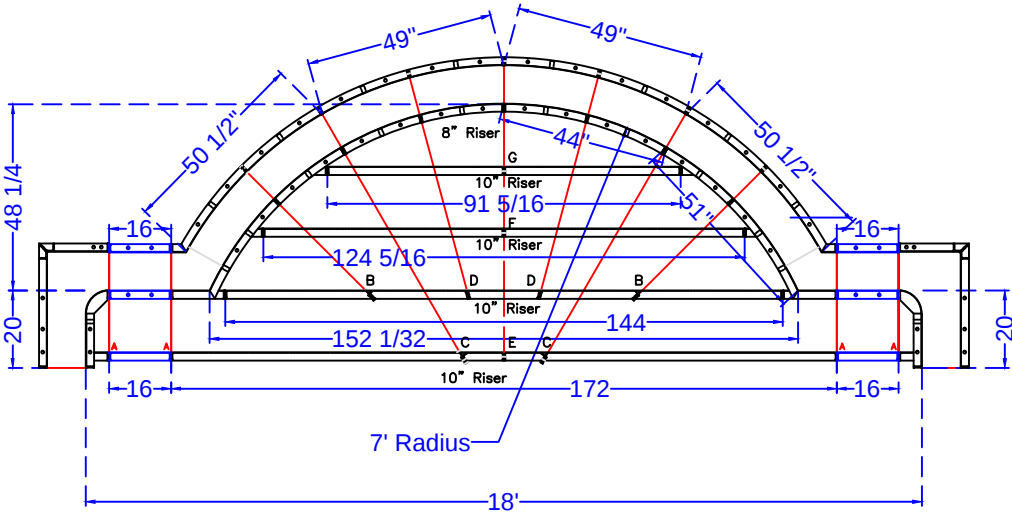

18' ROMAN END STEP ASSEMBLY SHOWN x 48
SCALE: 1' = 1/4"

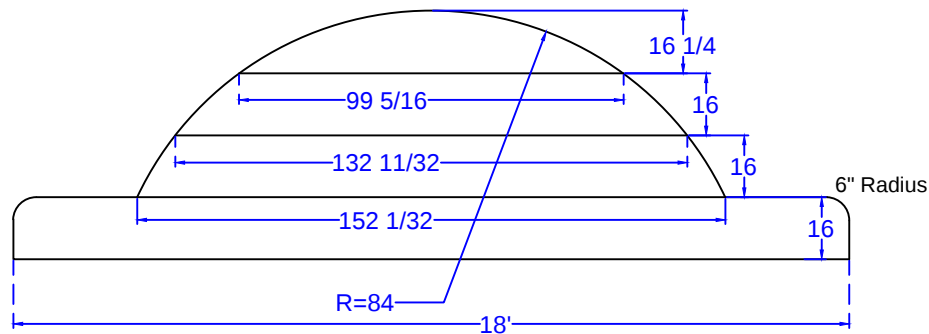

STEP DETAIL
SCALE: 1' = 1/4"

Qty (4) Bottom Sides 26" Full Tie		(A)
Qty (2) 2nd Bottom Sides 43 5/16" Tie		(B)
Qty (2) Bottom Middle 71 1/16" Tie		(C)
Qty (2) 2nd Bottom Middle 56 7/8" Tie		(D)
Qty (2) Bottom Center 74 1/8" Tie		(E)
Qty (1) 2nd Top Center 42 1/8" Tie		(F)
Qty (1) Top Center 26 1/8" Tie		(G)

18' ROMAN END STEP - TIES
SCALE: 1' = 1/4"

STEP PANEL DESCRIPTIONS

7' RADIUS ROMAN END STEP WITH 8" AND 10" RISERS		
PAGE	QTY.	DESCRIPTION
2 of 18	2	6x20 x 48 ISC Riser Side
4 of 18	2	16x30 x 48 OSC Form
5 of 18	2	51 x 4 x 38 84 Radius ISC Zee Riser Side
8 of 18	2	50 1/2 x 4 x 48 94 Radius OS Panel
10 of 18	2	44 x 8 84 Radius IS Panel Top Riser
14 of 18	2	49 x 48 94 Radius OS Panel
16 of 18	3	Risers - Top Center (1)91 5/16, (2)62 5/32
17 of 18	3	Risers - Bottom Center (1)144, (2)86
18 of 18	2	Risers - Bottom Outer Edge
	2	16 x 48 SA Panel
	2	16 x 38 SA Panel
	2	16 x 10 SA Panel

McDONOUGH - 205 Windermere Avenue

18' x 36' - Concrete - Single Roman w/ 18' wide Vinyl Covered Steps

Pool (737 S.F.) Pool Perimeter = 116'

Approximate Pool Gallons: 23,500 Gallons

Concrete Yards

- Pool Walls & Steps: 21 yards (19.7 exact)

STEP DETAIL

JOB #: 555059
DATE: 10-15-2015
SCALE: 1' = 1/8 "
DRAWN BY: SA



SEASONAL WORLD
WE BUILD BACKYARDS!