


NODE POINT MEASUREMENTS

C-D = 14'-3"	F-G = 26'-7"
C-E = 22'-3"	F-H = 18'-0"
C-F = 18'-10"	F-I = 15'-4"
C-G = 16'-10"	F-J = 13'-5"
C-H = 26'-5"	F-K = 7'-0"
C-I = 31'-0"	F-L = 8'-10"
C-J = 29'-1"	F-M = 13'-10"
C-K = 25'-2"	G-H = 21'-2"
C-L = 26'-8"	G-I = 30'-11"
C-M = 17'-10"	G-J = 29'-7"
D-E = 8'-4"	G-K = 33'-5"
D-F = 9'-11"	G-L = 35'-4"
D-G = 16'-10"	G-M = 32'-7"
D-H = 12'-10"	H-I = 11'-4"
D-I = 17'-1"	H-J = 10'-10"
D-J = 15'-3"	H-K = 22'-1"
D-K = 16'-8"	H-L = 23'-11"
D-L = 18'-7"	H-M = 31'-2"
D-M = 19'-10"	I-J = 2'-0"
E-F = 9'-4"	I-K = 15'-5"
E-G = 23'-4"	I-L = 16'-10"
E-H = 8'-10"	I-M = 28'-11"
E-I = 8'-10"	J-K = 14'-0"
E-J = 7'-0"	J-L = 15'-5"
E-K = 13'-5"	J-M = 27'-1"
E-L = 15'-4"	K-L = 2'-0"
E-M = 22'-11"	K-M = 15'-3"
	L-M = 15'-4"

RADII MEASUREMENTS

C = 8' RADIUS
D = 8' RADIUS
E = 4' RADIUS
F = 4 RADIUS
G = 8'-10" RADIUS
H = 4'-10" RADIUS
I = 4'-10" RADIUS
J = 2'-10" RADIUS
K = 2'-10" RADIUS
L = 4'-10" RADIUS
M = 9'-10" RADIUS

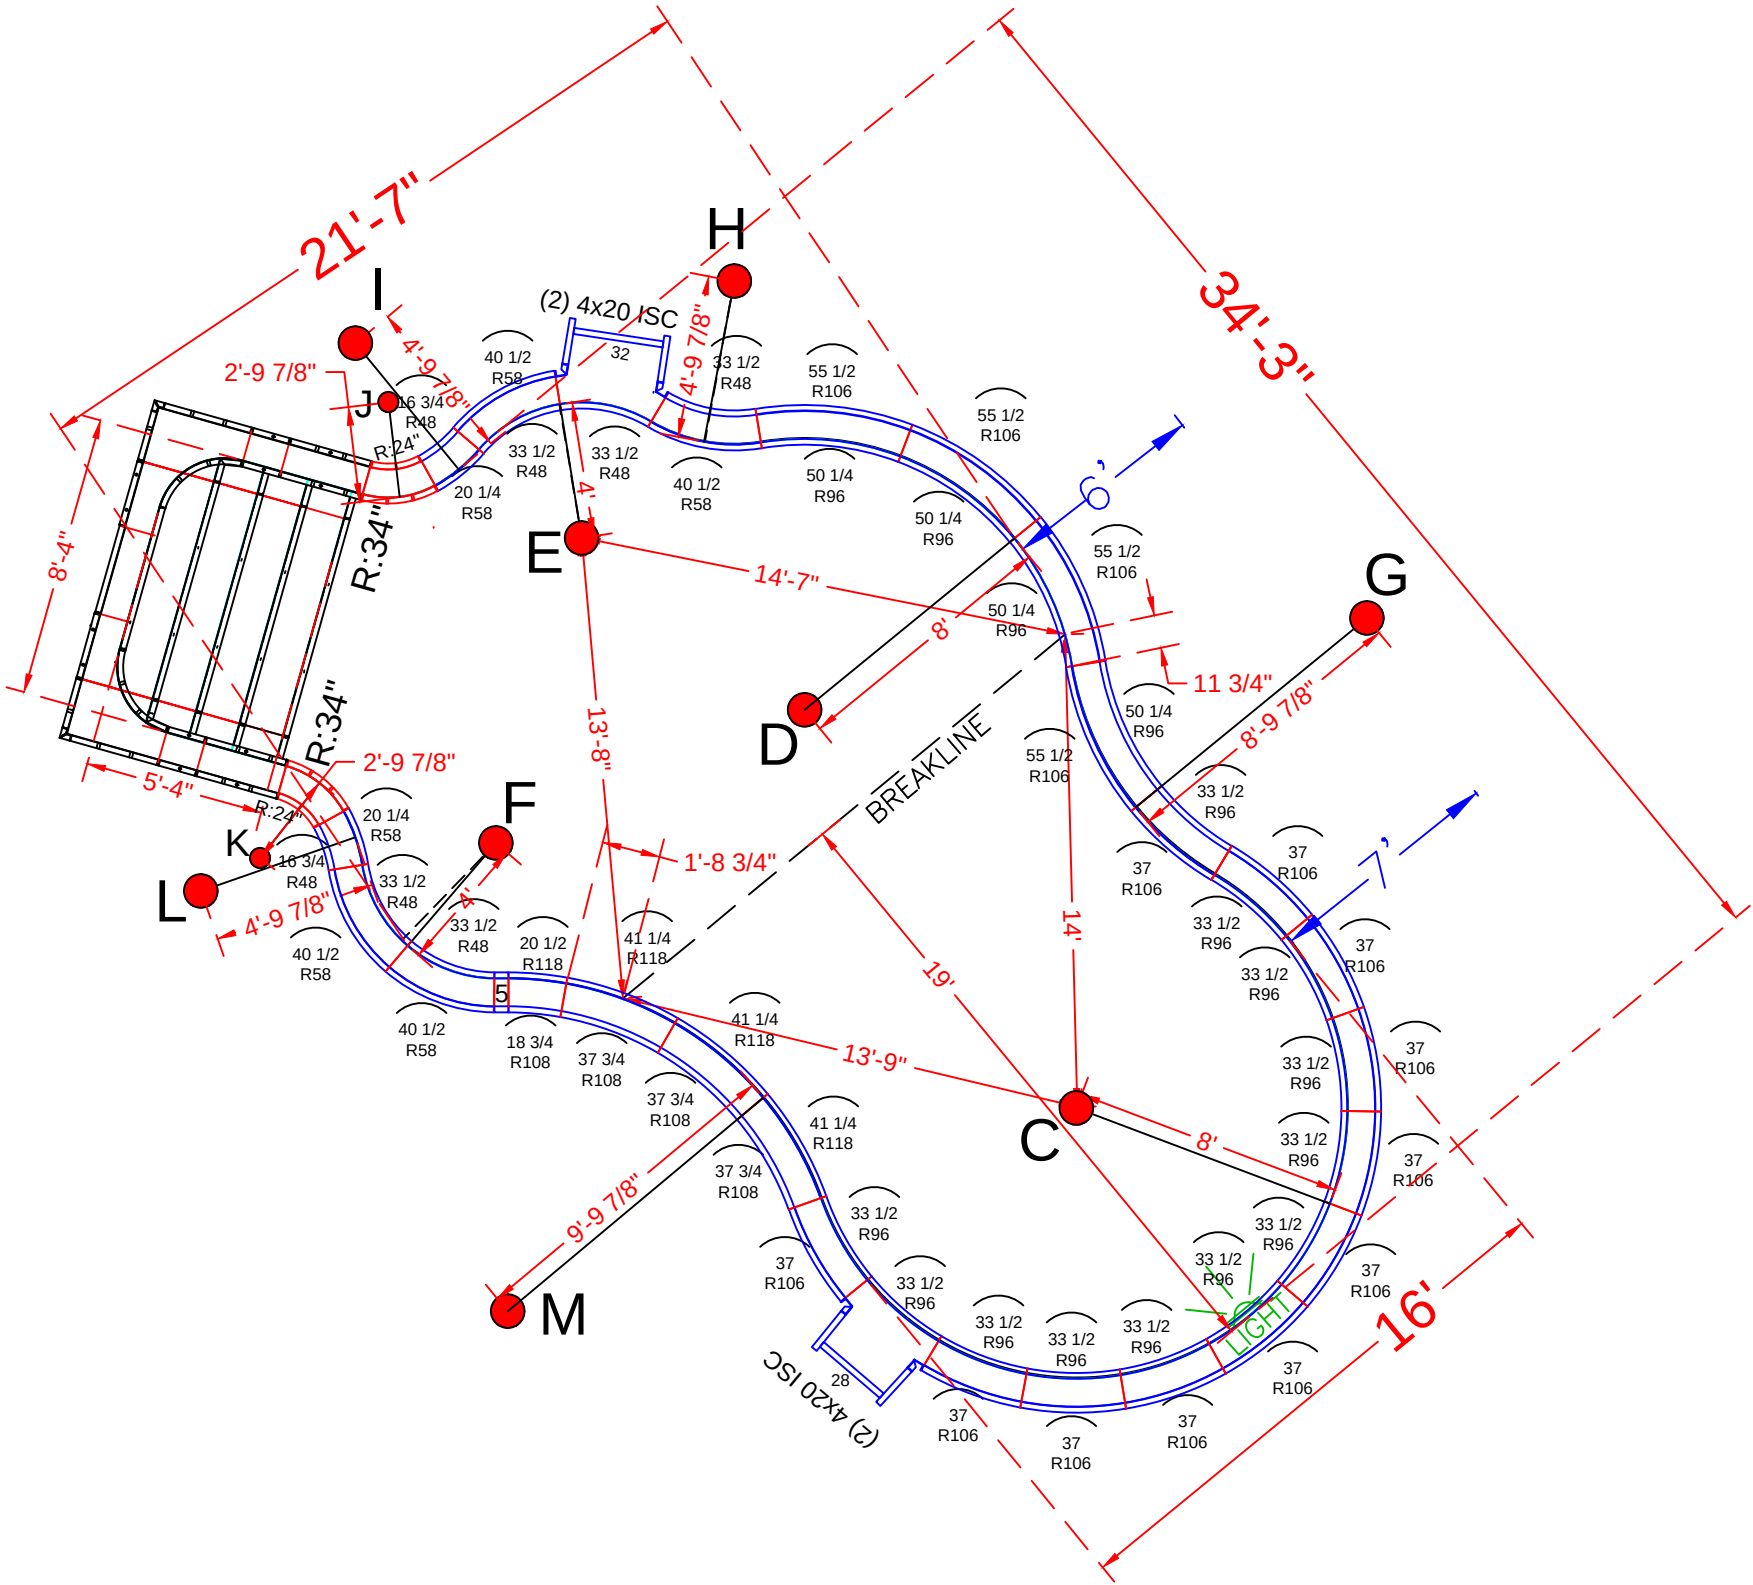

POOL PANEL DESCRIPTIONS

QTY.	DESCRIPTION
1	8'-4\" x 5'-4\" x 48\" Step Assembly w/ 2' Radius
4	4\" x 20\" x 48\" Adj Offset Hinged ISC (Pilaster)
	<u>Straight Panels</u>
2	5\" x 48\" Straight
1	28\" x 48\" Straight
1	32\" x 48\" Straight
	<u>Radius Panels</u>
2	18 1/4\" x 48\" - 24\" Radius 45° Corner
2	26\" x 48\" - 34\" Radius 45° Corner
2	16 3/4\" x 48\" 48\" Radius Panel
2	20 1/4\" x 48\" 58\" Radius Panel
5	33 1/2\" x 48\" 48\" Radius Panel
4	40 1/2\" x 48\" 58\" Radius Panel
12	33 1/2\" x 48\" 96 Radius Panel
11	37\" x 48\" 106 Radius Panel
4	50 1/4\" x 48\" 96\" Radius OS Panel
4	55 1/2\" x 48\" 106\" Radius IS Panel
1	18 3/4\" x 48\" 108\" Radius OS Panel
1	20 1/2\" x 48\" 118\" Radius IS Panel
3	37 3/4\" x 48\" 108\" Radius Panel
3	41 1/4\" x 48\" 118\" Radius Panel

See Detail Page {
Skimmers Sides {

Skimmer {
Skimmer {

Step Attachment {

McEWEN - 4 Mehar Court
16' x 36' - 10" Concrete Wall - Freeform
w/ 8'-4" x 5'-4" Vinyl Covered Step
Pool Perimeter = 104'
Pool Area = 575 S. F.
Approximate Gallons of Pool: 20,050 Gallons

Concrete Yards
- Pool Walls & Steps: 19 yards (17.98 exact)


PANEL LAYOUT

JOB #: 555077
DATE: 4-11-2016
DRAWN BY: SA

REVISIONS



SEASONAL WORLD
WE BUILD BACKYARDS!

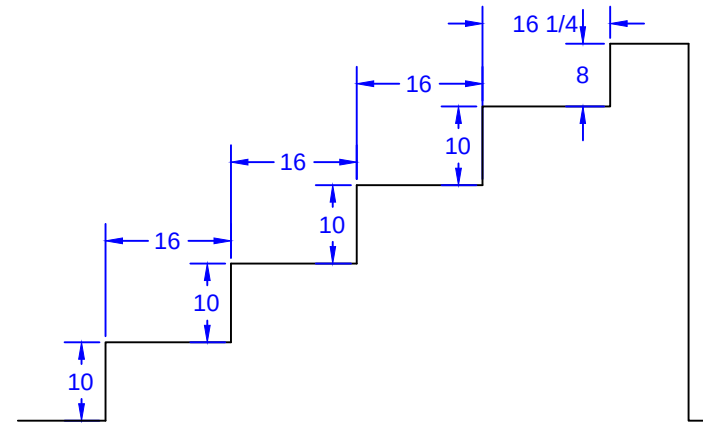

77 15/16

2 5/16

70 3/16

2 5/16

Bottom Tie 74" Full

61 15/16

2 5/16

60 3/16

2 5/16

2nd Bottom Tie 58" Full

45 15/16

2 5/16

44 3/16

2 5/16

3rd Top Tie 42" Full

30 1/16

2 5/16

28 3/16

2 5/16

2nd Top Tie 26" True

13 15/16

2 5/16

2 5/16

12 1/16

Top Tie 10" Full

Qty(4)	Qty(2)	Qty(2)	Qty(2)	Qty(12)

16' x 36' - 10" Concrete Wall - Freeform
w/ 8'-4" x 5'-4" Vinyl Covered Step
Pool Perimeter = 104'
Pool Area = 575 S. F.
Approximate Gallons of Pool: 20,050 Gallons

- Pool Walls & Steps: 19 yards (17.98 exact)

PAGE	QTY.	DESCRIPTION
OES 8.1	2	20 x 78 Outside Corner x 48
OES 8.2	2	10 x 52 ISC Riser Side x 48
OES 8.3	2	38 x 8 - 24" Radius ISC Top Step Riser
OES 8.4	1	52 x 8 Top Step Riser
OES 8.5	4	80 x 10 Step Riser
OES 8.6	1	52 x 48 SA Panel
OES 8.7	2	14 x 48 SA Panel

STEP DETAIL			
JOB #: 555077			
DATE: 04-11-2016			
SCALE: 1' = 1/2 "			
DRAWN BY: SA			

