

NODE POINT MEASUREMENTS

C-D = 15'-6 ¹/₈"

C-E = 31'-3 ⁷/₈"

C-F = 19'-1 ³/₄"

C-G = 2'

C-H = 9'-9 ¹/₂"

C-I = 24'-4 ¹/₄"

C-J = 31'-3 ³/₄"

C-K = 35'-11 ³/₈"

C-L = 30'-0 ¹/₄"

C-M = 18'-9 ⁷/₈"

I-J = 6'-11 ³/₄"

I-K = 16'-10 ⁵/₈"

I-L = 27'-3 ³/₄"

I-M = 31'-7"

J-K = 13'-11 ³/₄"

J-L = 29'-8 ³/₄"

J-M = 37'-0 ¹/₂"

K-L = 20'-9 ¹/₄"

K-M = 34'-1 ³/₄"

RADII MEASUREMENTS

C = 9' RADIUS

D = 8' RADIUS

E = 4' RADIUS

F = 9' RADIUS SUNDECK

G = 11' RADIUS

H = 4' RADIUS

I = 4' RADIUS

J = 2'-9 ⁷/₈" RADIUS

K = 2'-9 ⁷/₈" RADIUS

L = 9'-9 ⁷/₈" RADIUS

M = 9'-9 ⁷/₈" RADIUS

E-F = 27'-4 ³/₄"

E-G = 29'-5 ³/₈"

E-H = 32'-5 ¹/₄"

E-I = 17'-2"

E-J = 17'-1 ³/₈"

E-K = 7'-0 ³/₈"

E-L = 13'-11 ⁵/₈"

E-M = 27'-4 ¹/₄"

F-G = 17'-8"

F-H = 11'-4 ³/₄"

F-I = 11'-4 ³/₄"

F-J = 17'-1 ¹/₄"

F-K = 28'-2 ¹/₄"

F-L = 34'-6 ⁷/₈"

F-M = 32'-11 ¹/₈"

G-H = 9'-2 ⁵/₈"

G-I = 22'-5"

G-J = 29'-4 ¹/₄"

G-K = 33'-11 ⁷/₈"

G-L = 28'-8 ¹/₈"

G-M = 18'-7"


H-I = 20'-4"

H-J = 27'-0 ⁷/₈"

H-K = 35'-4 ¹/₄"

H-L = 35'-1 ³/₄"

H-M = 27'-7 ¹/₄"

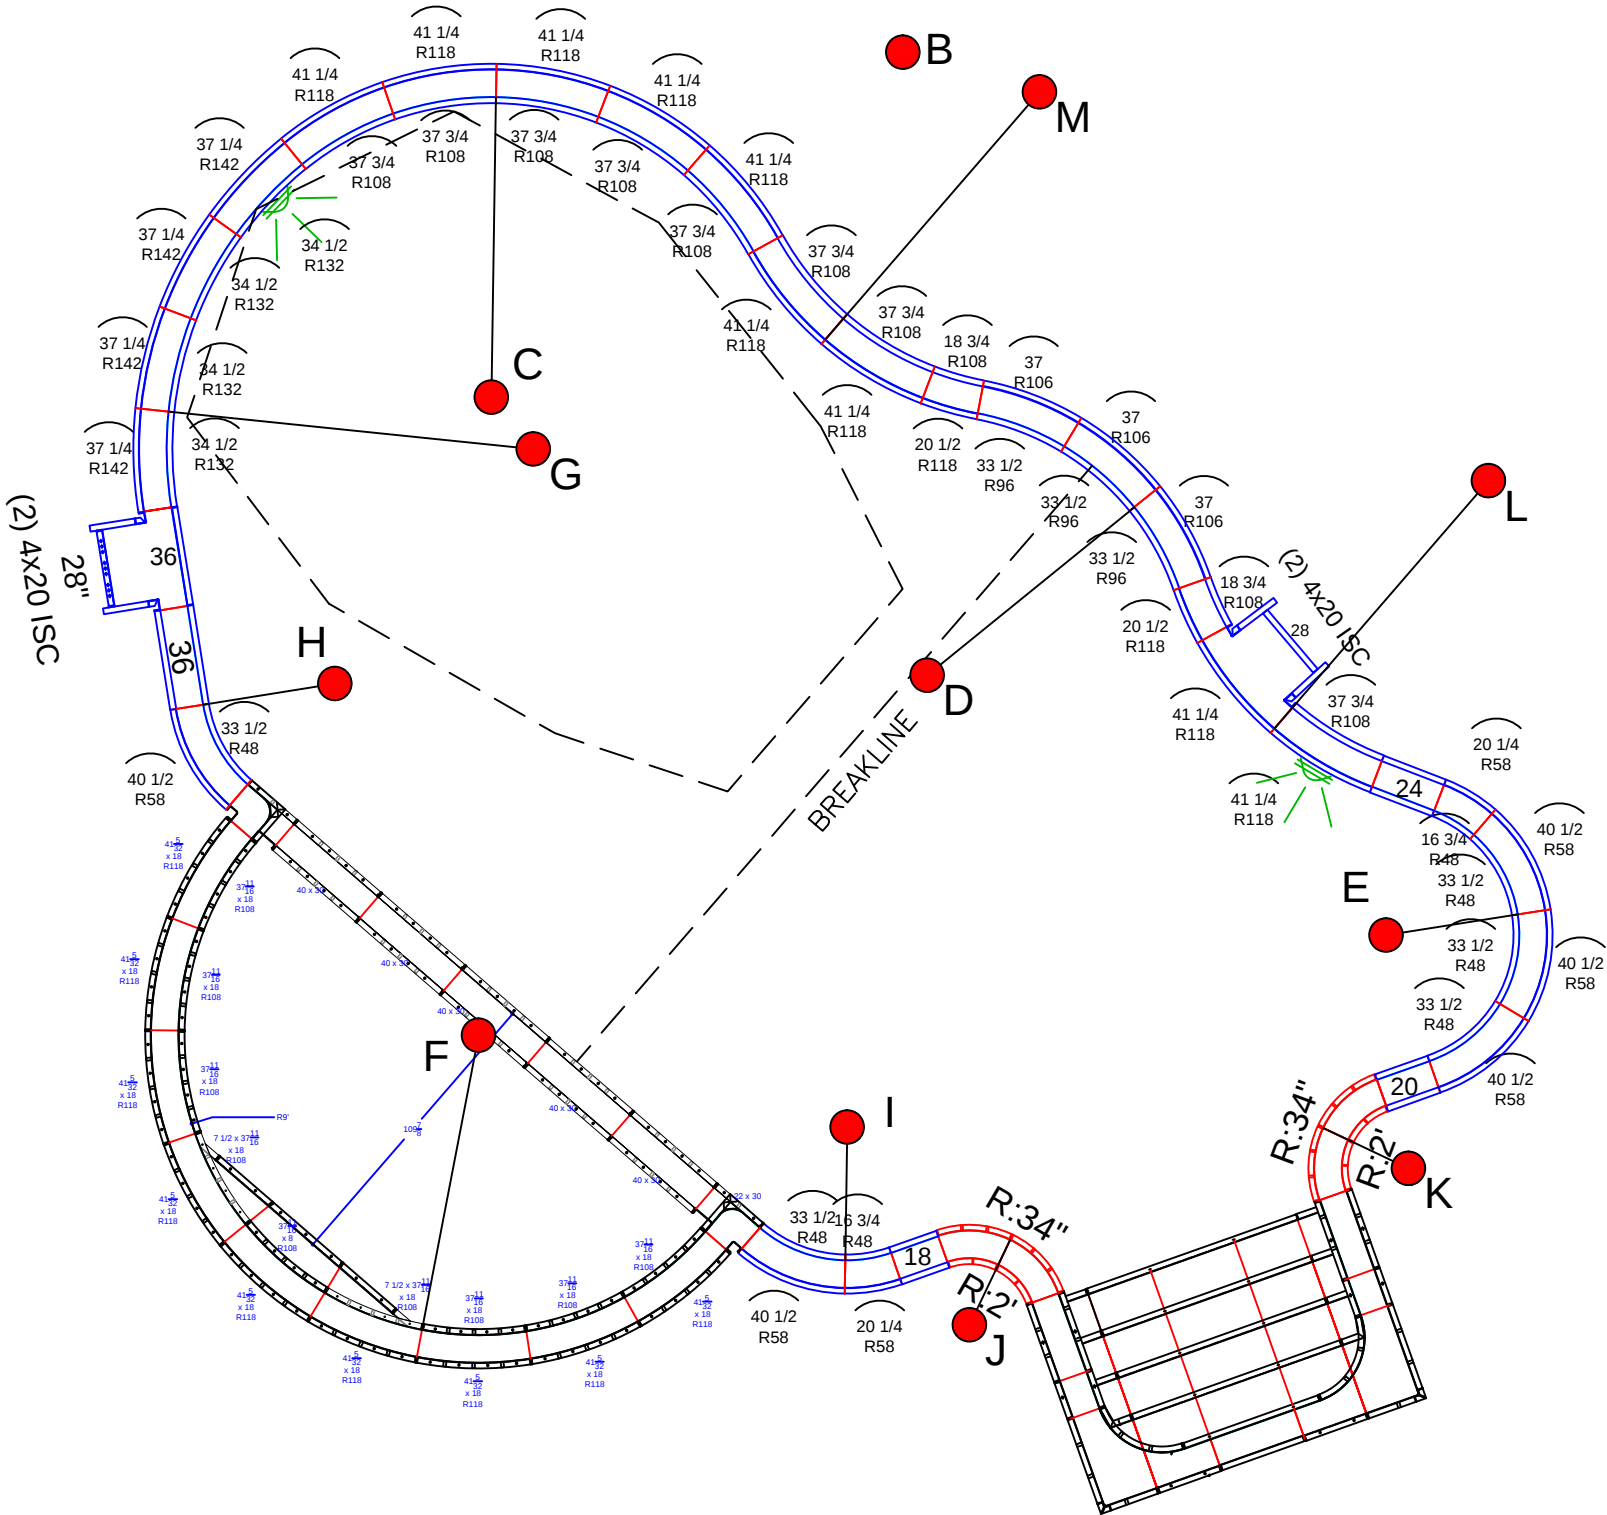

POOL PANEL DESCRIPTIONS

QTY.	DESCRIPTION
1	8'-4" x 5'-4" x 48" Step Assembly w/ 2" Radius
1	9' Radius Sundeck Assembly
4	4" x 20" x 48" Adj Offset Hinged ISC (Pilaster)
2	28" x 48" Panel-SA
Straight Panels	
2	18" x 48" Panel
2	20" x 48" Panel
2	24" x 48" IS Panel
3	36" x 48" IS Panel
Radius Panels	
4	18 1/4 x 48" 24" Radius 45° Inside Corners-SA
4	26 x 48" 34" Radius 45° Outside Corners-SA
2	16 3/4" x 48" 48" Radius IS Panel
2	20 1/4" x 48" 58" Radius OS Panel
5	33 1/2" x 48" 48" Radius IS Panel
5	40 1/2" x 48" 58" Radius OS Panel
3	33 1/2" x 48" 96" Radius IS Panel
3	37" x 48" 106" Radius OS Panel
2	18 3/4" x 48" 108" Radius OS Panel
2	20 1/2" x 48" 118" Radius IS Panel
8	37 3/4" x 48" 108" Radius Panel
9	41 1/4" x 48" 118" Radius Panel (Light Panel)
4	34 1/2" x 48" 132" Radius IS Panel (Light Panel)
4	37 1/4" x 48" 142" Radius OS Panel



McGEE - 9 Bowmans Drive
22' x 44' - 10" Concrete Wall - Spring Lake
w/ 9' Radius Vinyl Covered Interior Sundeck
& 8'-4" x 5'-4" Vinyl Covered Step
Concrete Yards
- Pool Walls & Steps: 23 yards (21.52 exact)
Pool Perimeter = 140'
Pool Area = 1,051 S. F.
Approximate Gallons of Pool: 41,000 Gallons

PANEL LAYOUT


JOB #: 500107
DATE: 05-23-2012
SCALE: 1' = 1/8 "
DRAWN BY: SA & LH

REVISIONS		




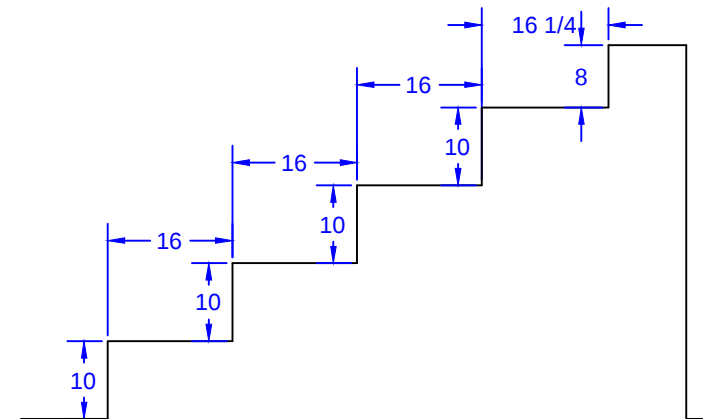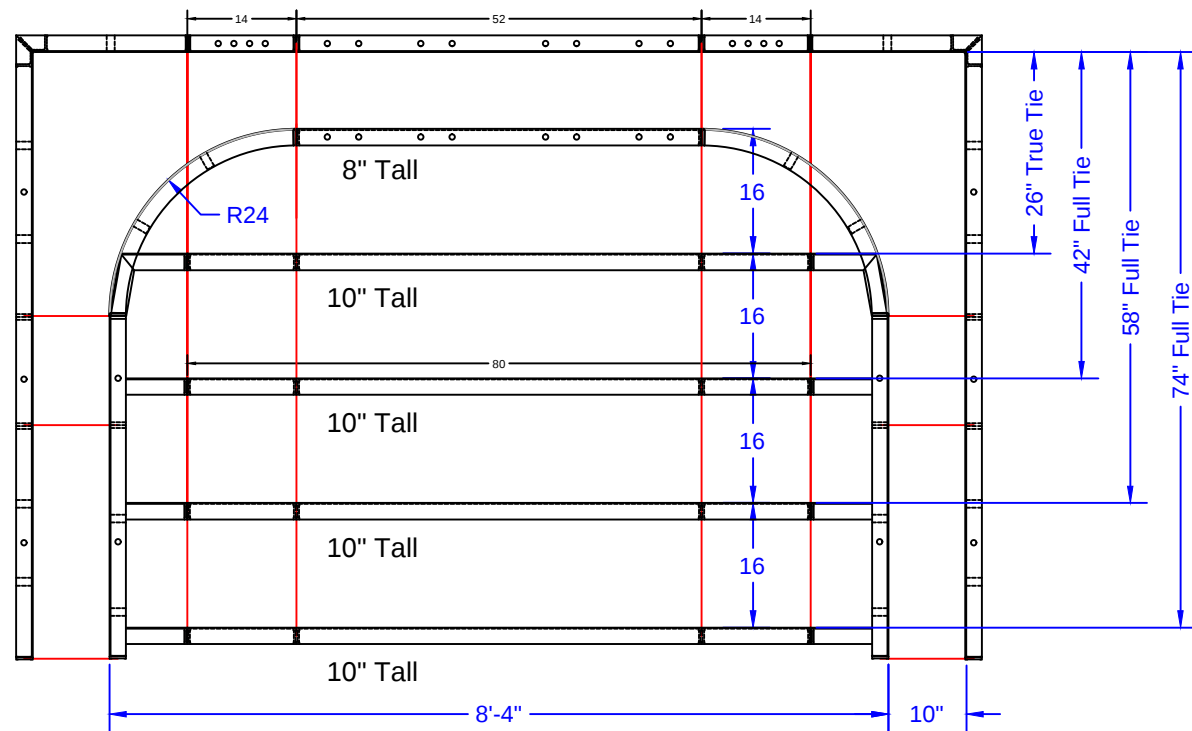

STEP TIES:

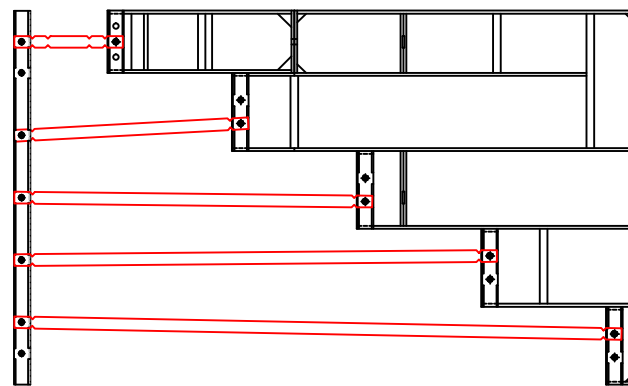

8'-4" Outside End Step - 24"R Corners

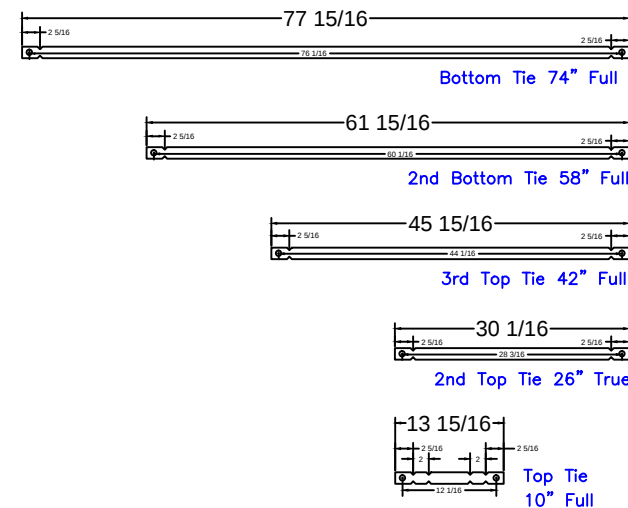

8'-4" Step
Qty(4)

Qty(2)

Qty(2)

Qty(2)

Qty(12)

STEP PANEL DESCRIPTIONS

PAGE	QTY.	DESCRIPTION
OES 8.1	2	20 x 78 Outside Corner x 48
OES 8.2	2	10 x 52 ISC Riser Side x 48
OES 8.3	2	38 x 8 - 24" Radius ISC Top Step Riser
OES 8.4	1	52 x 8 Top Step Riser
OES 8.5	4	80 x 10 Step Riser
OES 8.6	1	52 x 48 SA Panel
OES 8.7	2	14 x 48 SA Panel


McGEE - 9 Bowmans Drive
 22' x 44' - 10" Concrete Wall - Spring Lake
 w/ 9' Radius Vinyl Covered Interior Sundeck
 & 8'-4" x 5'-4" Vinyl Covered Step
Concrete Yards
 - Pool Walls & Steps: 23 yards (21.52 exact)
 Pool Perimeter = 140'
 Pool Area = 1,051 S. F.
 Approximate Gallons of Pool: 41,000 Gallons

STEP DETAIL

JOB #: 500107
 DATE: 05-22-2012
 SCALE: 1' = 1/8 "
 DRAWN BY: SA & LH



SEASONAL WORLD
 WE BUILD BACKYARDS!

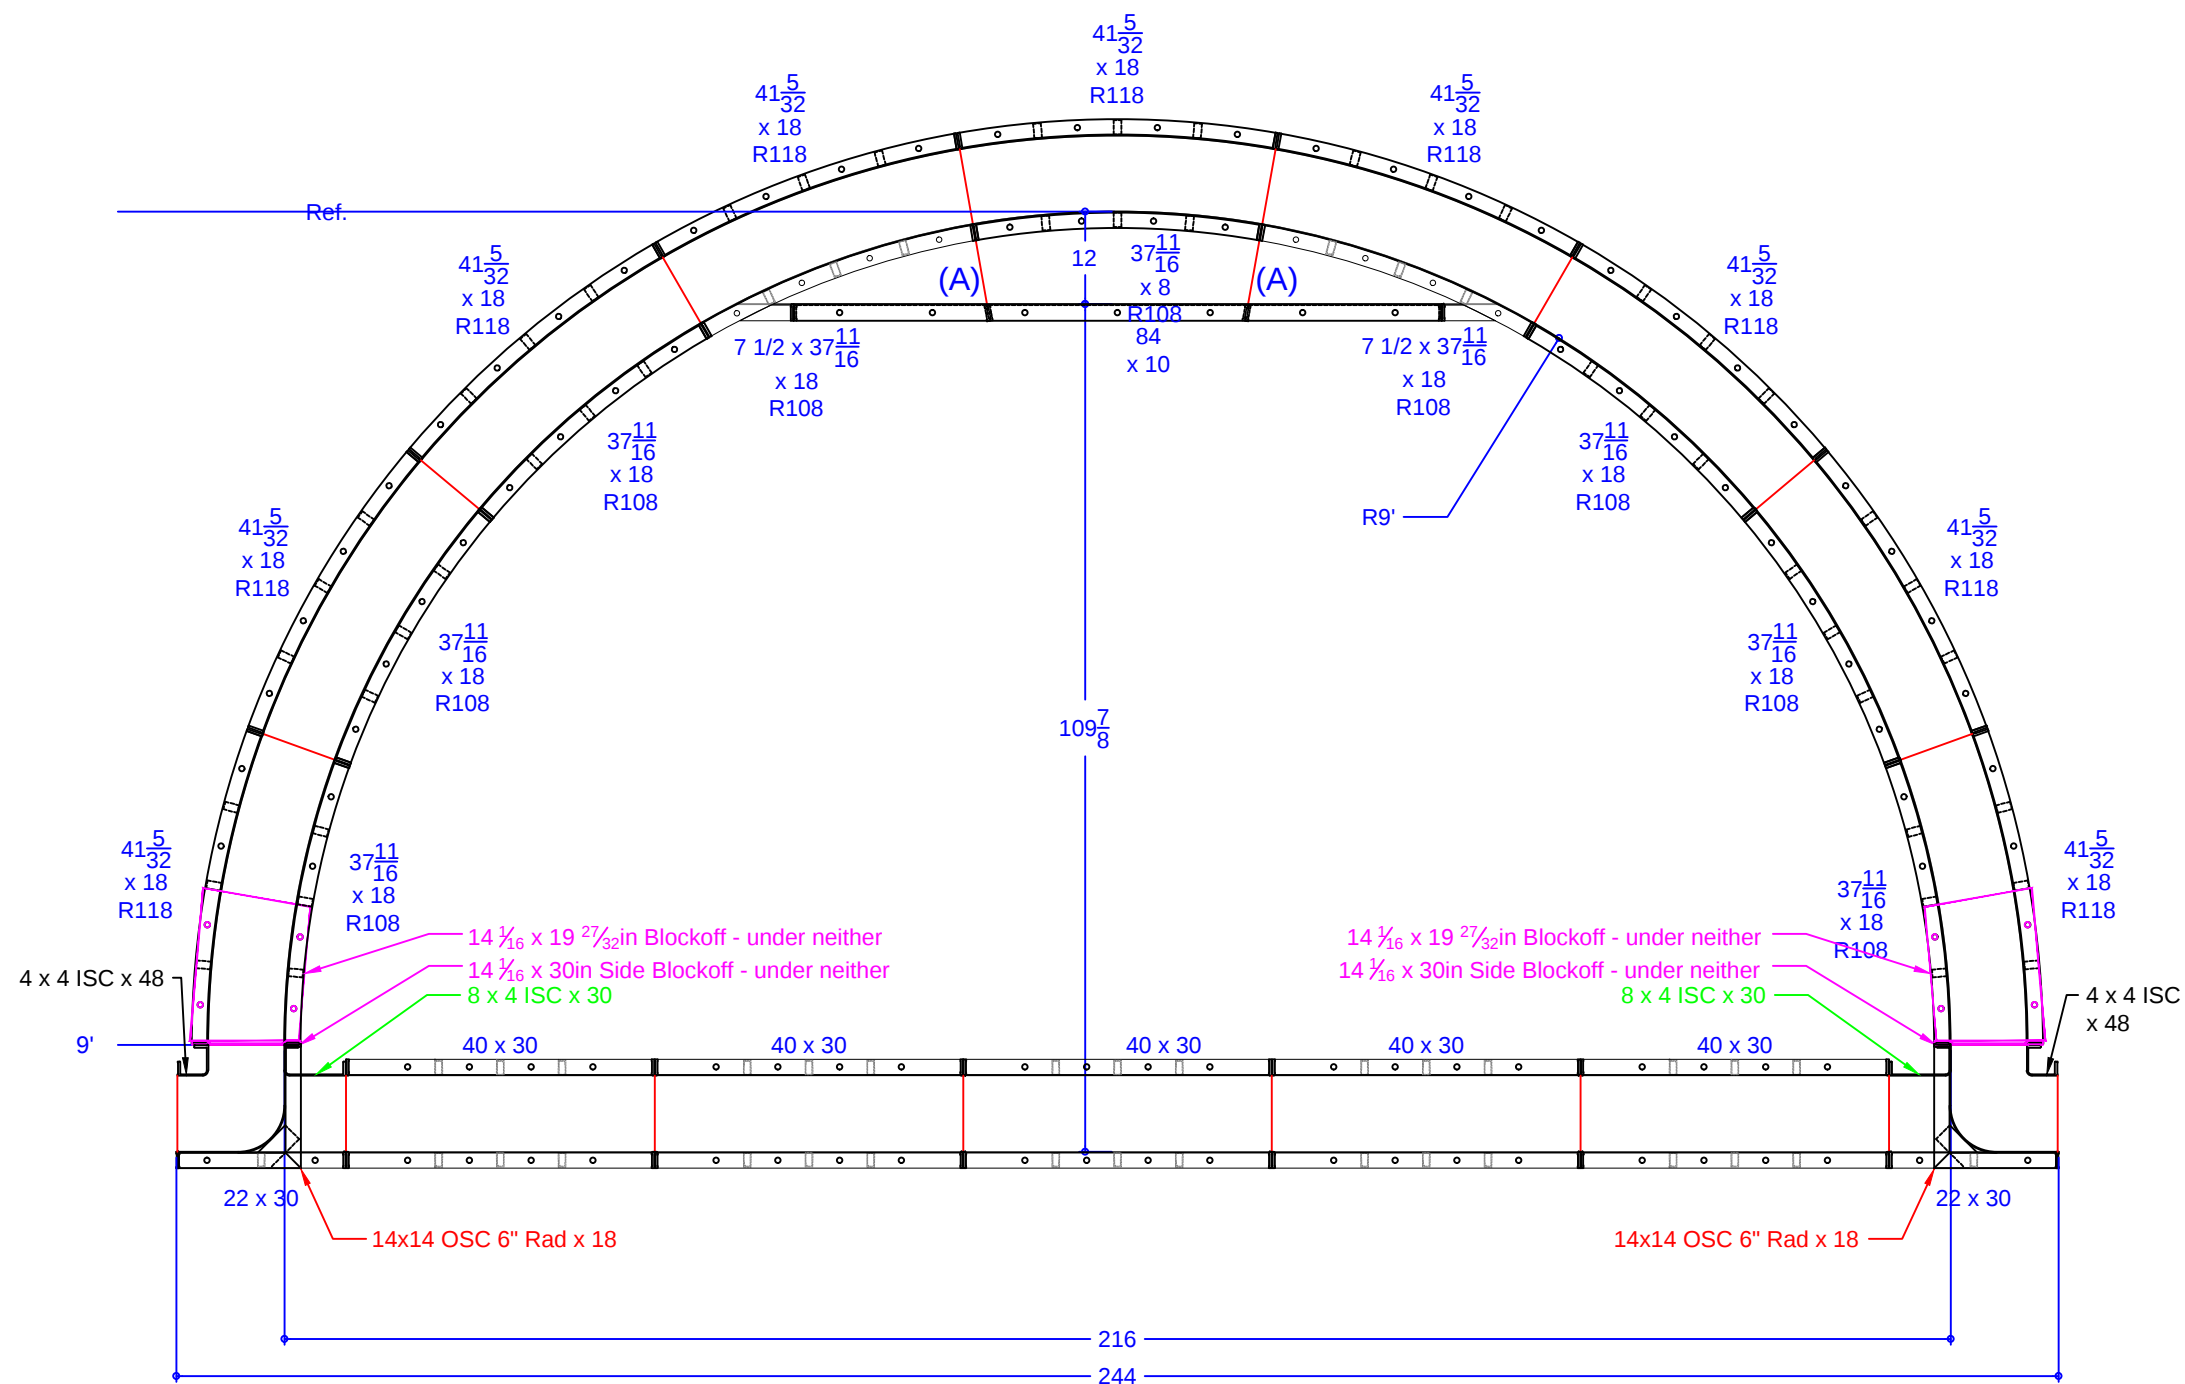

QTY.	DESCRIPTION
1	37 11/16 x 8 108R IS Panel - Top Riser
2	7 15/32 x 37 11/16 ISC Riser Side x 18 108R IS Panel
6	37 11/16 x 18 108R IS Panel
9	41 5/32 x 18 118R OS Panel
2	8 x 4 ISC x 30
2	4 x 4 ISC x 48
2	14 x14 OSC 6" Rad. x 18
1	84 x 10 Riser - 2nd Top
10	40 x 30 Wall Panel SA
2	22 x 30 Wall Panel SA
2	14 1/16 x 19 27/32 Blockoff
2	14 1/16 x 30 Blockoff

McGEE - 9 Bowmans Drive
 22' x 44' - 10" Concrete Wall - Spring Lake
 w/ 9' Radius Vinyl Covered Interior Sundeck
 & 8'-4" x 5'-4" Vinyl Covered Step
Concrete Yards
 - Pool Walls & Steps: 23 yards (21.52 exact)
 Pool Perimeter = 140'
 Pool Area = 1,051 S. F.
 Approximate Gallons of Pool: 41,000 Gallons

SUN DECK DETAIL			
JOB #: 500107			
DATE: 05-22-2012			
SCALE: 1' = 1/8 "			
DRAWN BY: SA & LH			

