


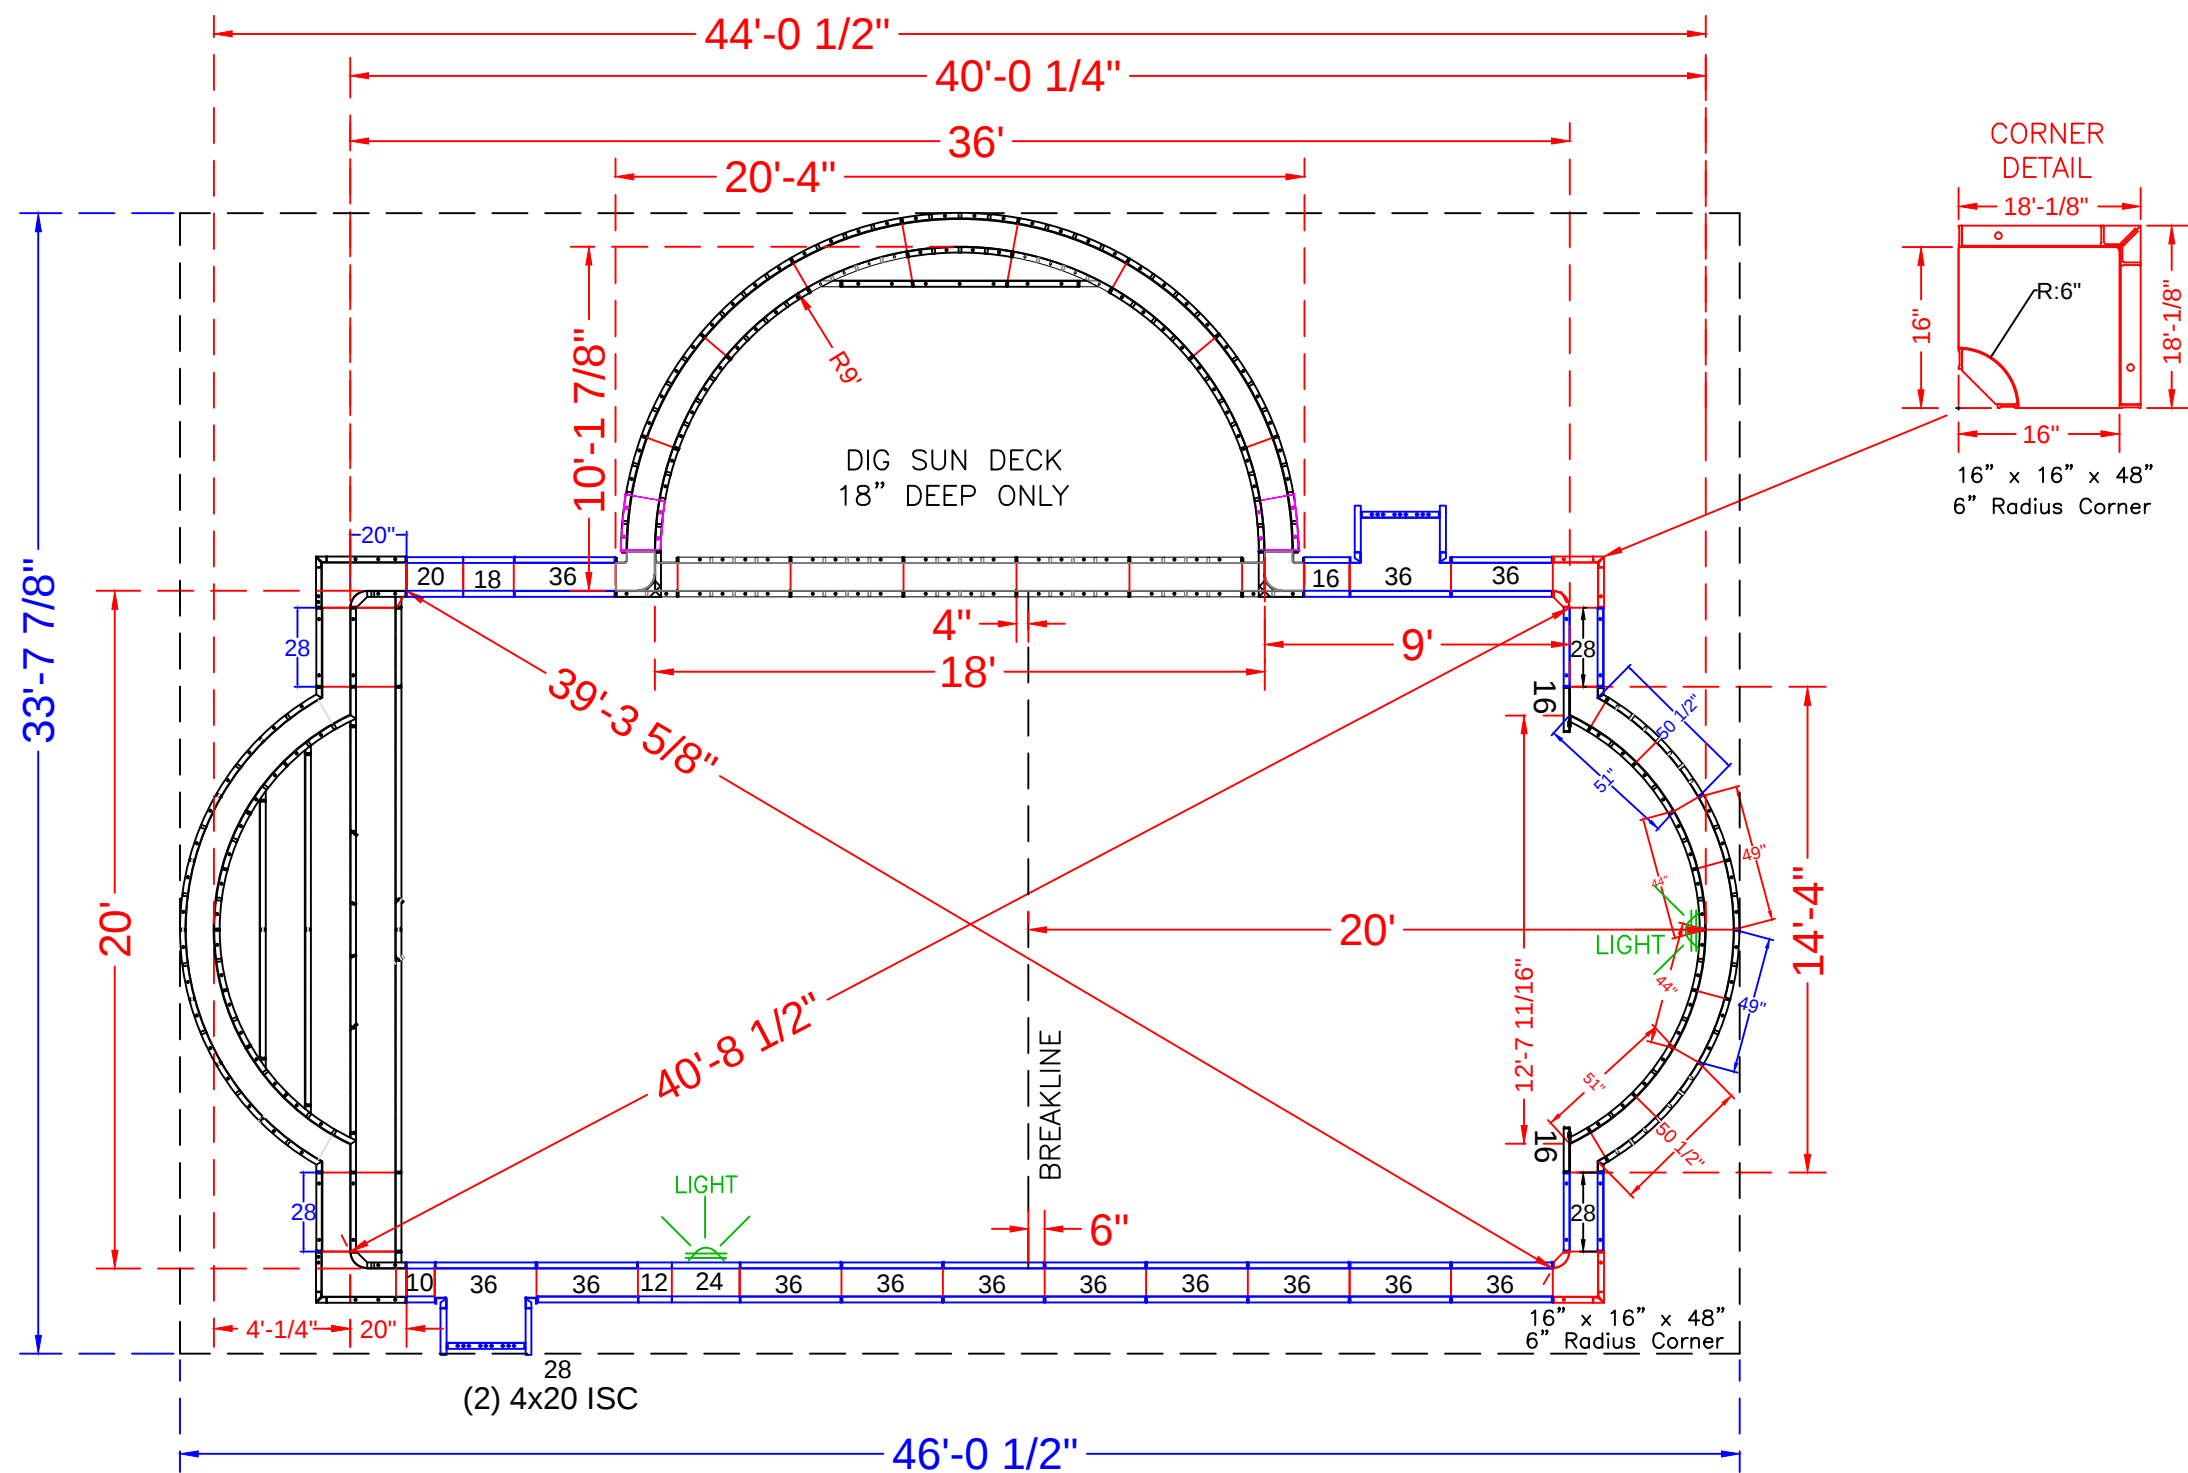


*NOTE: SEE CONSTRUCTION PLAN FOR POOL LOCATION

POOL PANEL DESCRIPTIONS

QTY.	DESCRIPTION
1	20' Wide Roman End Step Assembly
1	20' Wide Deep End Roman End Assembly
1	9' Radius Sundeck Assembly
4	4 x 20 x 48" Adj Offset Hinged ISC (Pilaster)
2	16" x 16" x 48 w/ Outside Corner-SA (6" Radius)
STRAIGHT PANELS	
2	10" x 48" Panel
2	12" x 48" Panel
4	16" x 48" Panel (Includes 2 for deep end roman)
2	18" x 48" Panel
2	20" x 48" Panel
2	24" x 48" Panel (LIGHT PANEL)
8	28" x 48" Panel *Includes 2 for step page (8 total)
24	36" x 48" Panel

QTY.	DEEP END ROMAN RADIUS PANEL DESCRIPTION
2	49" x 48" 94"Radius / Outside Panel
2	44" x 48" 84"Radius / Inside Panel
2	51" x 48" 84"R Radius / Inside Panel
2	50 1/2" x 4" x 48" - 94"Radius / Outside Panel

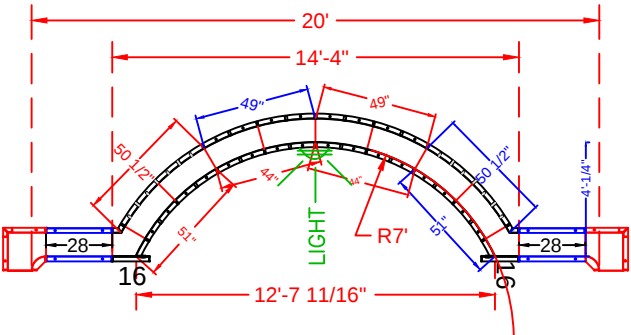

McKEON - 19 Tumble Falls Road

20' x 40' - 10" Concrete Wall - Roman
Vinyl Covered Step & 10' x 18' Sun Deck
Pool Perimeter = 130' Pool Area = 941 S. F.
Approximate Gallons of Pool: 33,625 Gallons








Concrete Yards
- Pool Walls & Steps: 22 yards (20.73 exact)


PANEL LAYOUT

JOB #: 555125
DATE: 5-15-2016
DRAWN BY: SA

REVISIONS

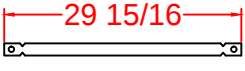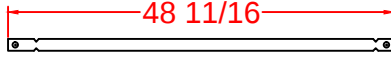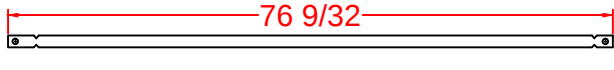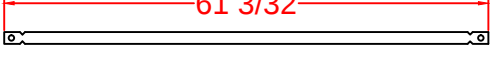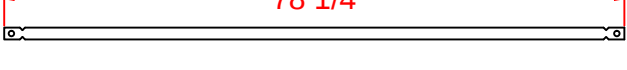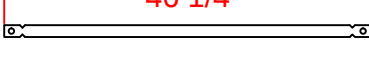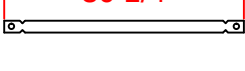

- (A)  Qty (4) Bottom Sides 26" Full Tie
- (B)  Qty (2) 2nd Bottom Sides 43 5/16" Tie
- (C)  Qty (2) Bottom Middle 71 1/16" Tie
- (D)  Qty (2) 2nd Bottom Middle 56 7/8" Tie
- (E)  Qty (2) Bottom Center 74 1/8" Tie
- (F)  Qty (1) 2nd Top Center 42 1/8" Tie
- (G)  Qty (1) Top Center 26 1/8" Tie

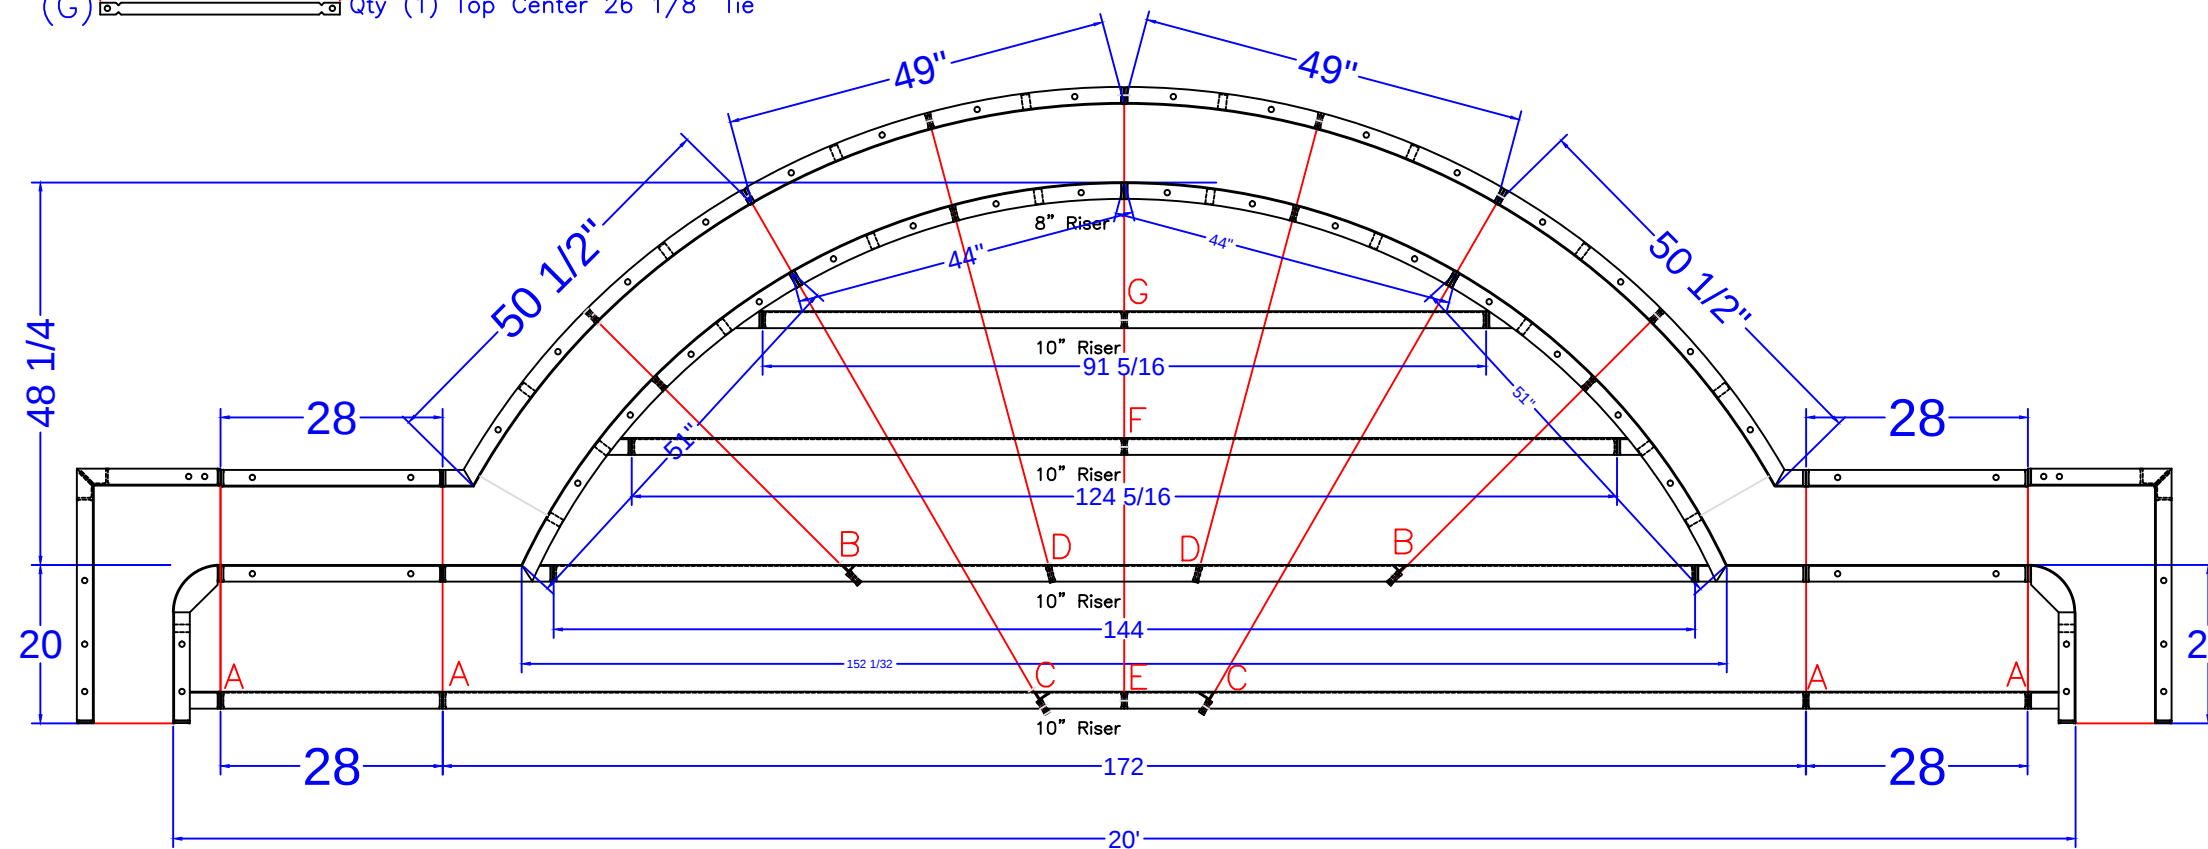

7' RADIUS ROMAN END STEP DETAIL
SCALE: 1' = 1/2"

STEP PANEL DESCRIPTIONS

7' RADIUS ROMAN END STEP WITH 8" AND 10" RISERS	
QTY.	DESCRIPTION
2	6 x 20 x 48 ISC Riser Side
2	16 x 30 x 48 OSC Form
2	51 x 4 x 38 84R ISC Zee Riser Side
2	50 1/2 x 4 x 48 94 RADIUS OS Panel
2	44 x 8 84 RADIUS IS Panel Top Riser
2	49 x 48 94 RADIUS OS Panel
3	Risers - Top Center (1)91 5/16, (2)62 5/32
3	Risers - Bottom Center (1)144, (2)86
2	Risers - Bottom Outer Edge
2	28 x 48 Straight Panel
2	28 x 38 Straight Panel
2	28 x 10 Straight Panel

McKEON - 19 Tumble Falls Road

20' x 40' - 10" Concrete Wall - Roman
Vinyl Covered Step & 10' x 18' Sun Deck
Pool Perimeter = 130' Pool Area = 941 S. F.
Approximate Gallons of Pool: 33,625 Gallons


Concrete Yards
- Pool Walls & Steps: 22 yards (20.73 exact)

STEP DETAIL

JOB #: 555125
DATE: 5-15-2016
DRAWN BY: SA
SCALE: 1' = 1/2 "



SEASONAL WORLD
WE BUILD BACKYARDS!

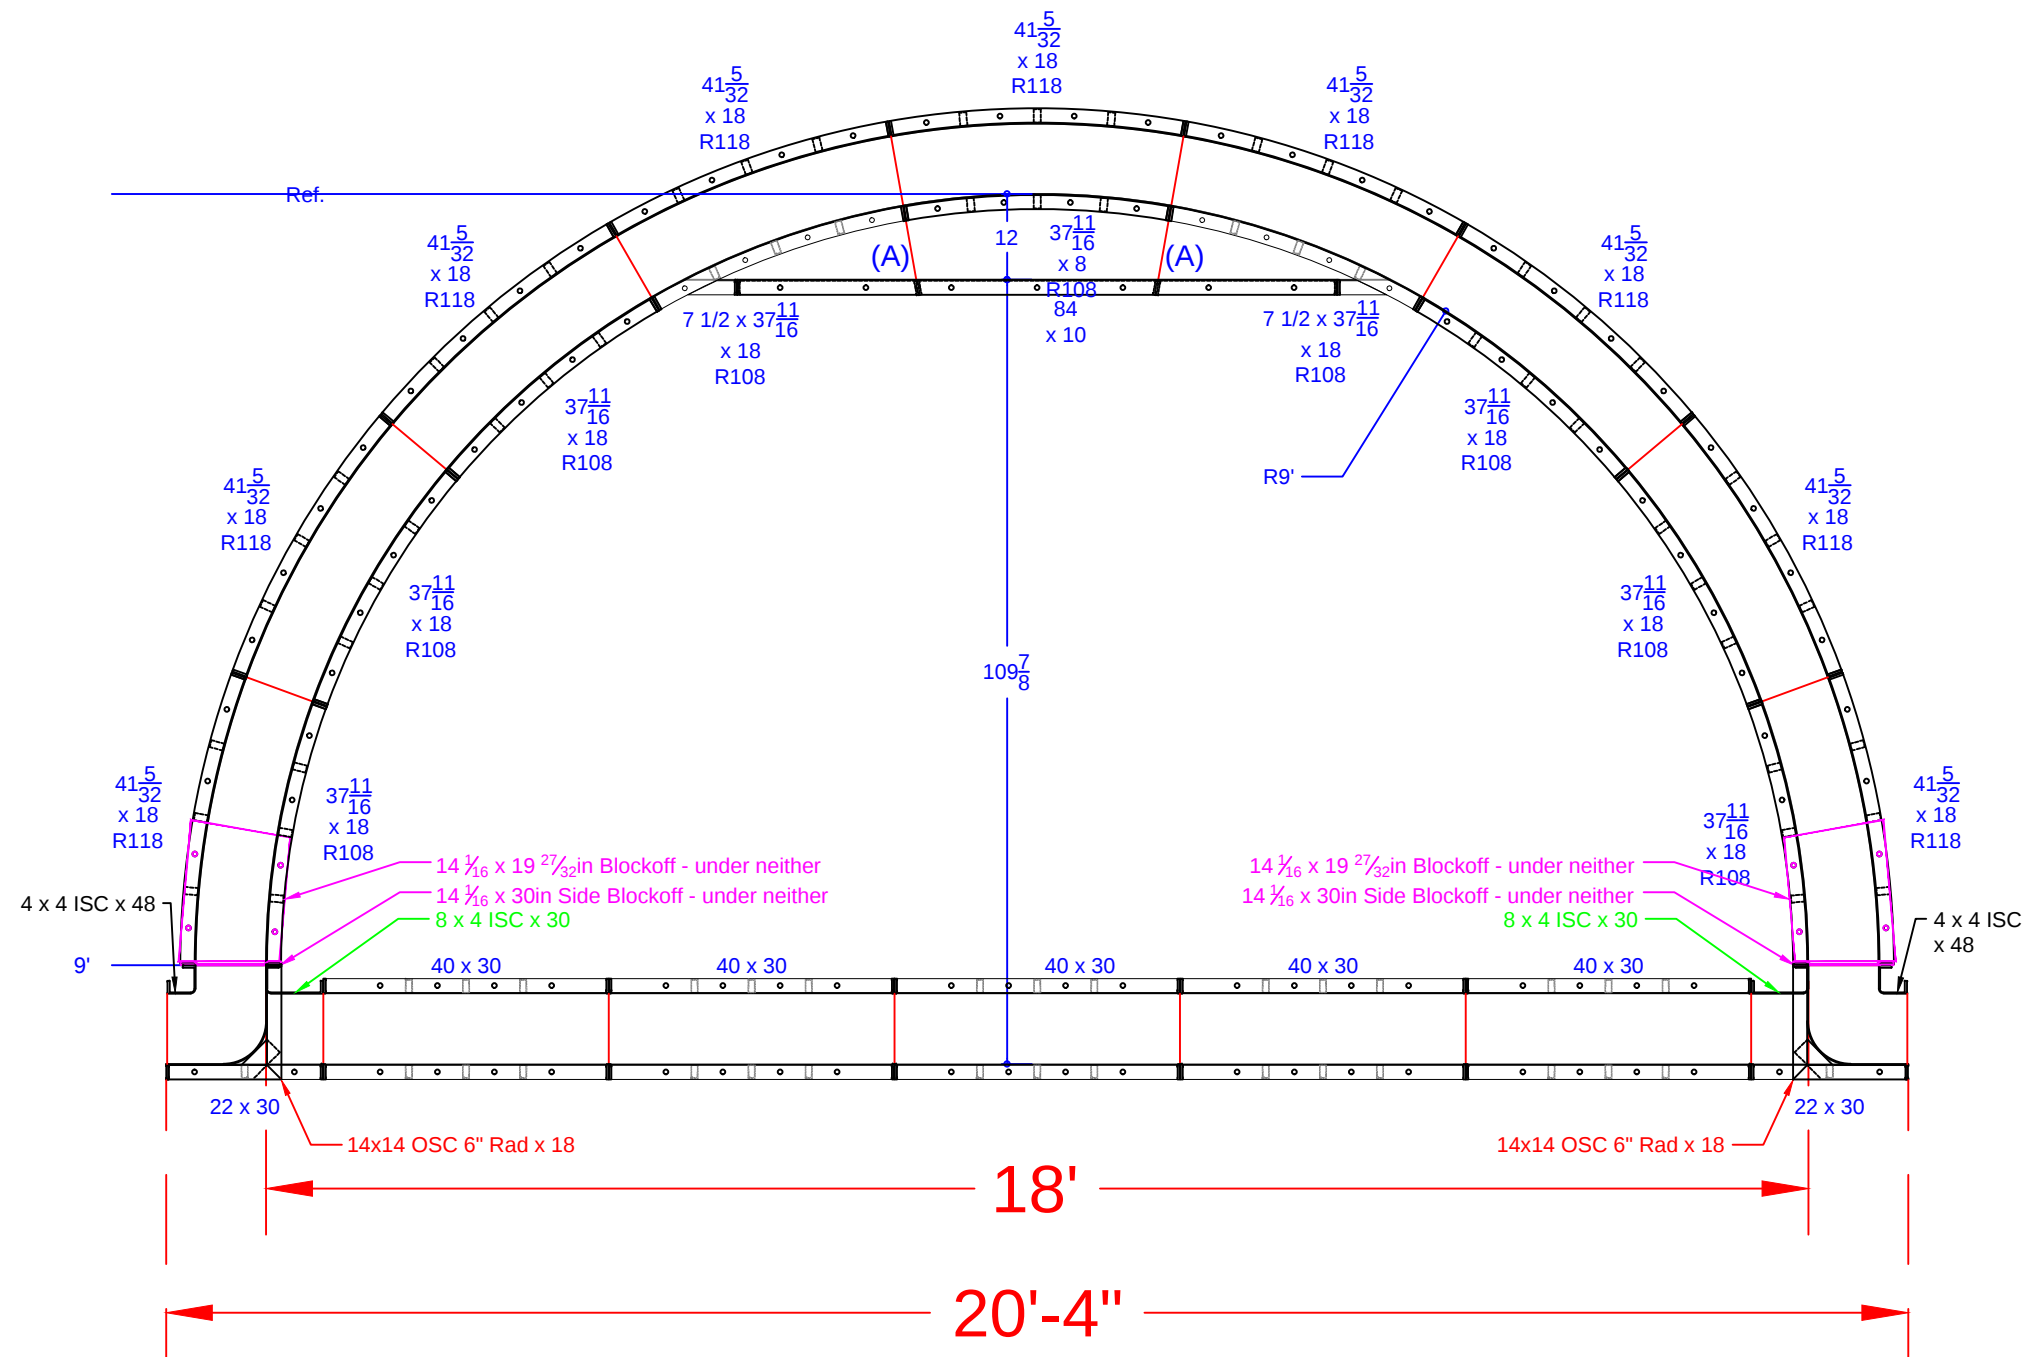

QTY.	DESCRIPTION
1	37 11/16 x 8 108R IS Panel - Top Riser
2	7 15/32 x 37 11/16 ISC Riser Side x 18 108R IS Panel
6	37 11/16 x 18 108R IS Panel
9	41 5/32 x 18 118R OS Panel
2	8 x 4 ISC x 30
2	4 x 4 ISC x 48
2	14 x14 OSC 6" Rad. x 18
1	84 x 10 Riser - 2nd Top
10	40 x 30 Wall Panel SA
2	22 x 30 Wall Panel SA
2	14 1/16 x 19 27/32 Blockoff
2	14 1/16 x 30 Blockoff

McKEON - 19 Tumble Falls Road
 20' x 40' - 10" Concrete Wall - Roman
 Vinyl Covered Step & 10' x 18' Sun Deck
 Pool Perimeter = 130' Pool Area = 941 S. F.
 Approximate Gallons of Pool: 33,625 Gallons

Concrete Yards
 - Pool Walls & Steps: 22 yards (20.73 exact)

SUN DECK DETAIL			
JOB #: 555125			
DATE: 5-15-2016			
DRAWN BY: SA			
SCALE: 1' = 1/8 "			



SEASONAL WORLD
WE BUILD BACKYARDS!