


By signing below, Buyer states that he/she has reviewed all items that are detailed on this Pool Layout Plan. Buyer further acknowledges that the manner in which all depths are showcased is approved along with location and placement of all specified items as detailed herein. This Pool Layout Plan requires a signature from Management for it to be valid and accepted by Seasonal World. Seasonal World reserves the right to alter, amend and/or change anything listed herein. Seasonal World is not responsible for any typographical errors and/or omissions. In the event that a product and/or service is listed on this Pool Layout Plan and it has not been paid for via the Contact or a Contract Addendum, this does not entitle the Buyer to receive said product and/or service. Product and/or service must be purchased and paid for in order for Seasonal World to provide it to the Buyer, unless otherwise specified in writing.

THUS, BY SIGNING BELOW BUYER APPROVES THE POOL LAYOUT PLAN AS DETAILED HEREIN AND BUYER IS IN AGREEMENT WITH THE TERMS AND CONDITIONS AS SET FORTH HEREIN.


X
Buyer(s) Signature

X
Seasonal World Representative

X
Seasonal World Management

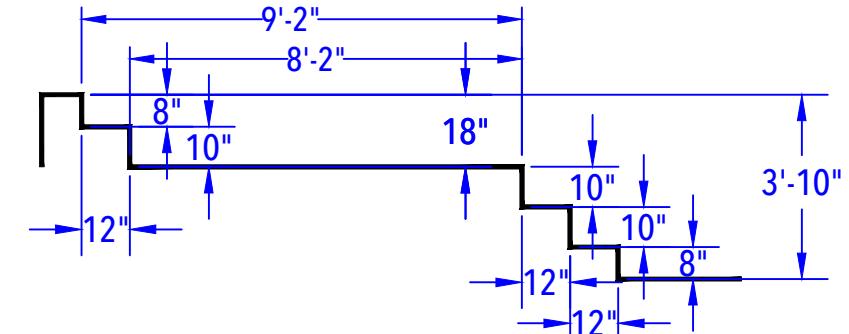

SUN DECK & ENTRY STEP DETAIL
(After Concrete & Liner)
N.T.S.

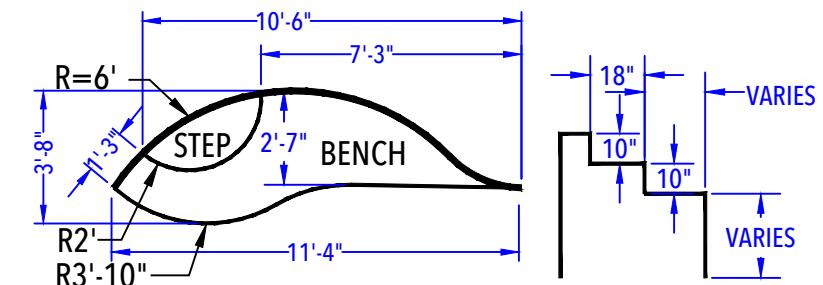

DEEP END BENCH & STEP OUT DETAIL
(After Concrete & Liner)
N.T.S.

OBIEDZINSKI - 91 Sky Manor Road

20' x 40' - 10" Concrete Wall - Freeform
w/ 20' Wide Vinyl Covered Interior Sundeck / Step
Pool Perimeter = 141' Pool Area = 1,060 S.F.
Approximate Pool Gallons: 32,600 Gallons


POOL LAYOUT PLAN

JOB #: 555208
DATE: 12-7-2016
SCALE: 1/7" = 1'
DRAWN BY: CC


NO.	REVISION	DATE
1	POOL MOVED 18' BACK & LEFT; BENCH & STEP REVERSED.	12/12/16 CC
2	ADDED SLIDE	4/26/17 CC



SEASONAL WORLD
WE BUILD BACKYARDS!

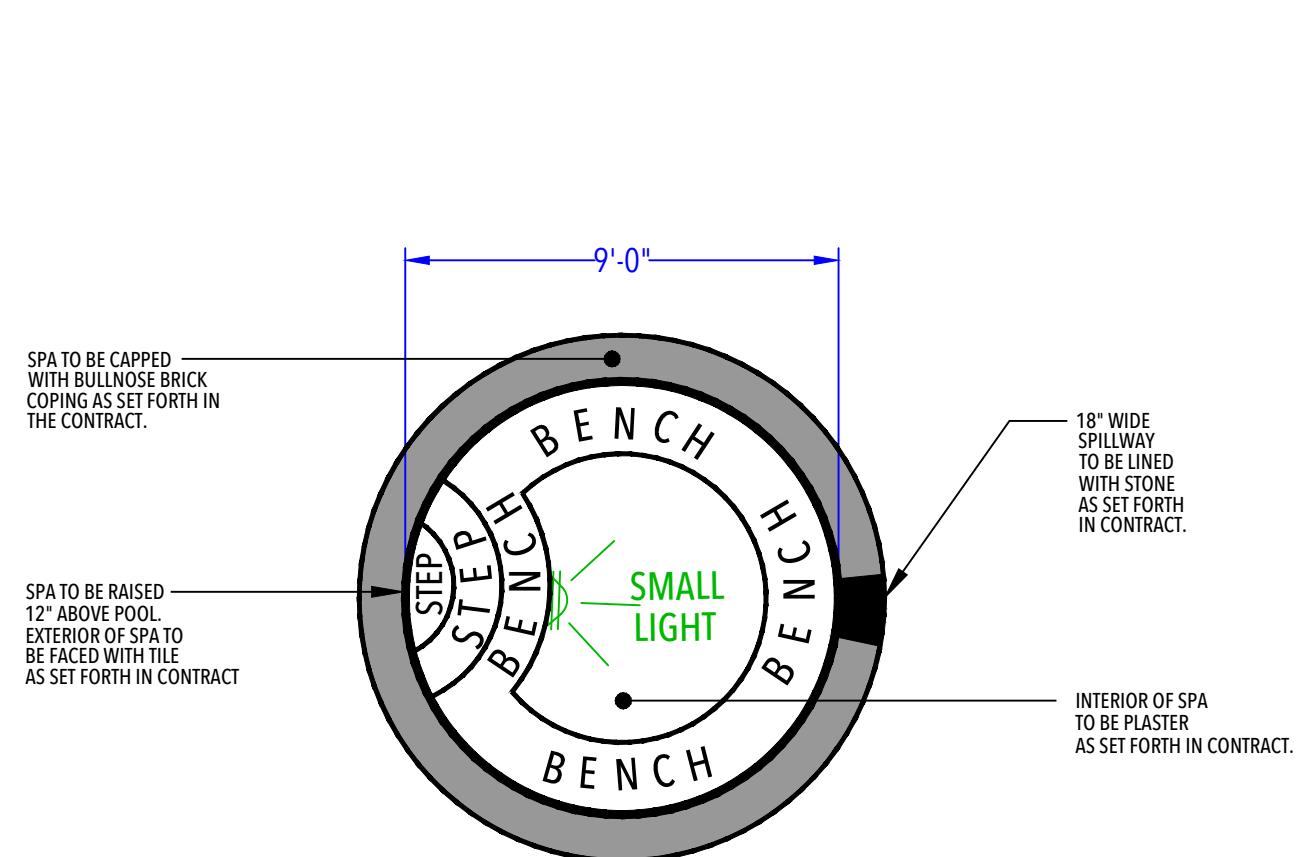

SPA DETAIL
(After Bottom & Plaster)
N.T.S

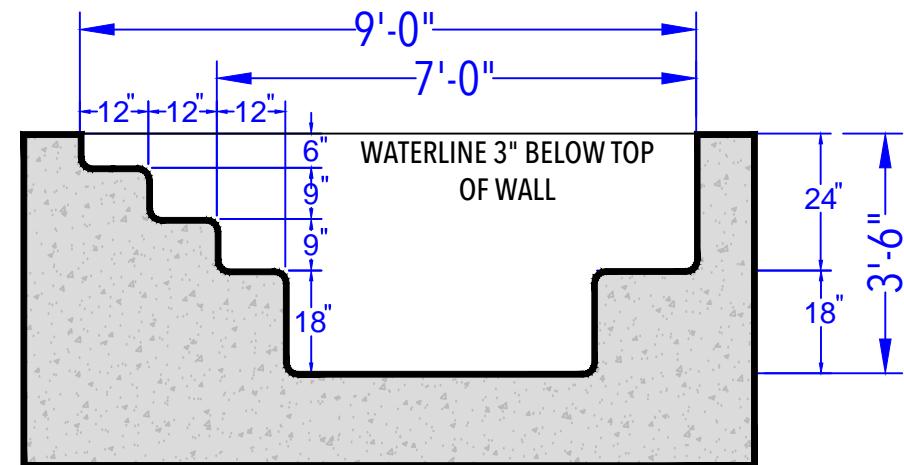

SPA ELEVATION
(After Bottom & Plaster)
N.T.S

MAIDER - 11 Shale Hill Road
 9' Round Concrete Spillover Spa
 Spa Perimeter = 28' Spa Area = 64 S.F.
 Approximate Pool Gallons: 1,000 Gallons

By signing below, Buyer states that he/she has reviewed all items that are detailed on this Pool Layout Plan. Buyer further acknowledges that the manner in which all depths are showcased is approved along with location and placement of all specified items as detailed herein. This Pool Layout Plan requires a signature from Management for it to be valid and accepted by Seasonal World. Seasonal World reserves the right to alter, amend and/or change anything listed herein. Seasonal World is not responsible for any typographical errors and/or omissions. In the event that a product and/or service is listed on this Pool Layout Plan and it has not been paid for via the Contact or a Contract Addendum, this does not entitle the Buyer to receive said product and/or service. Product and/or service must be purchased and paid for in order for Seasonal World to provide it to the Buyer, unless otherwise specified in writing.

THUS, BY SIGNING BELOW BUYER APPROVES THE POOL LAYOUT PLAN AS DETAILED HEREIN AND BUYER IS IN AGREEMENT WITH THE TERMS AND CONDITIONS AS SET FORTH HEREIN.

X
 Buyer(s) Signature _____ Date _____

X
 Seasonal World Representative _____ Date _____

X
 Seasonal World Management _____ Date _____

SPA LAYOUT PLAN		
JOB #: 555403 DATE: 10-15-2018 SCALE: 3/8" = 1-0" DRAWN BY: JP		
NO.	REVISION	DATE

SEASONAL WORLD
 WE BUILD BACKYARDS!

