

NODE POINTS

A-B = 25'-0"
A-C = 68'-2"
A-D = 58'-11"
A-E = 44'-3"
A-F = 45'-1"
A-G = 40'-9"
A-H = 46'-7"
A-I = 52'-10"
A-J = 56'-8"
A-K = 76'-9"
A-L = 51'-10"

B-C = 69'-9"
B-D = 57'-9"
B-E = 45'-4"
B-F = 46'-4"
B-G = 44'-3"
B-H = 50'-1"
B-I = 55'-6"
B-J = 63'-3"
B-K = 72'-1"
B-L = 44'-1"

C-D = 12'-10"
C-E = 24'-10"
C-F = 23'-10"
C-G = 27'-6"
C-H = 21'-7"
C-I = 15'-4"
C-J = 15'-10"
C-K = 18'-10"
C-L = 30'-7"

D-E = 14'-8"
D-F = 13'-11"
D-G = 18'-9"
D-H = 14'-3"
D-I = 9'-8"
D-J = 18'-5"
D-K = 18'-10"
D-L = 17'-10"

E-F = 1'-0"
E-G = 4'-10"
E-H = 5'-10"
E-I = 10'-3"
E-J = 19'-6"
E-K = 33'-1"
E-L = 16'-10"

F-G = 5'-1"
F-H = 5'-0"
F-I = 9'-3"
F-J = 18'-7"
F-K = 32'-5"
F-L = 17'-2"

G-H = 6'-1"
G-I = 12'-2"
G-J = 19'-2"
G-K = 37'-5"
G-L = 21'-1"

H-I = 6'-3"
H-J = 13'-10"
H-K = 33'-0"
H-L = 21'-9"


I-J = 10'-10"
I-K = 27'-10"
I-L = 22'-5"

J-K = 33'-5"
J-L = 33'-2"

K-L = 28'-1"

RADII MEASUREMENTS

C = 9' RADIUS
D = 9' RADIUS
E = 8' RADIUS
F = 9' RADIUS
G = 4' RADIUS (3' Radius Panel)
H = 6' RADIUS
I = 4' RADIUS
J = 6'-10" RADIUS
K = 9'-10" RADIUS
L = 8'-10" RADIUS

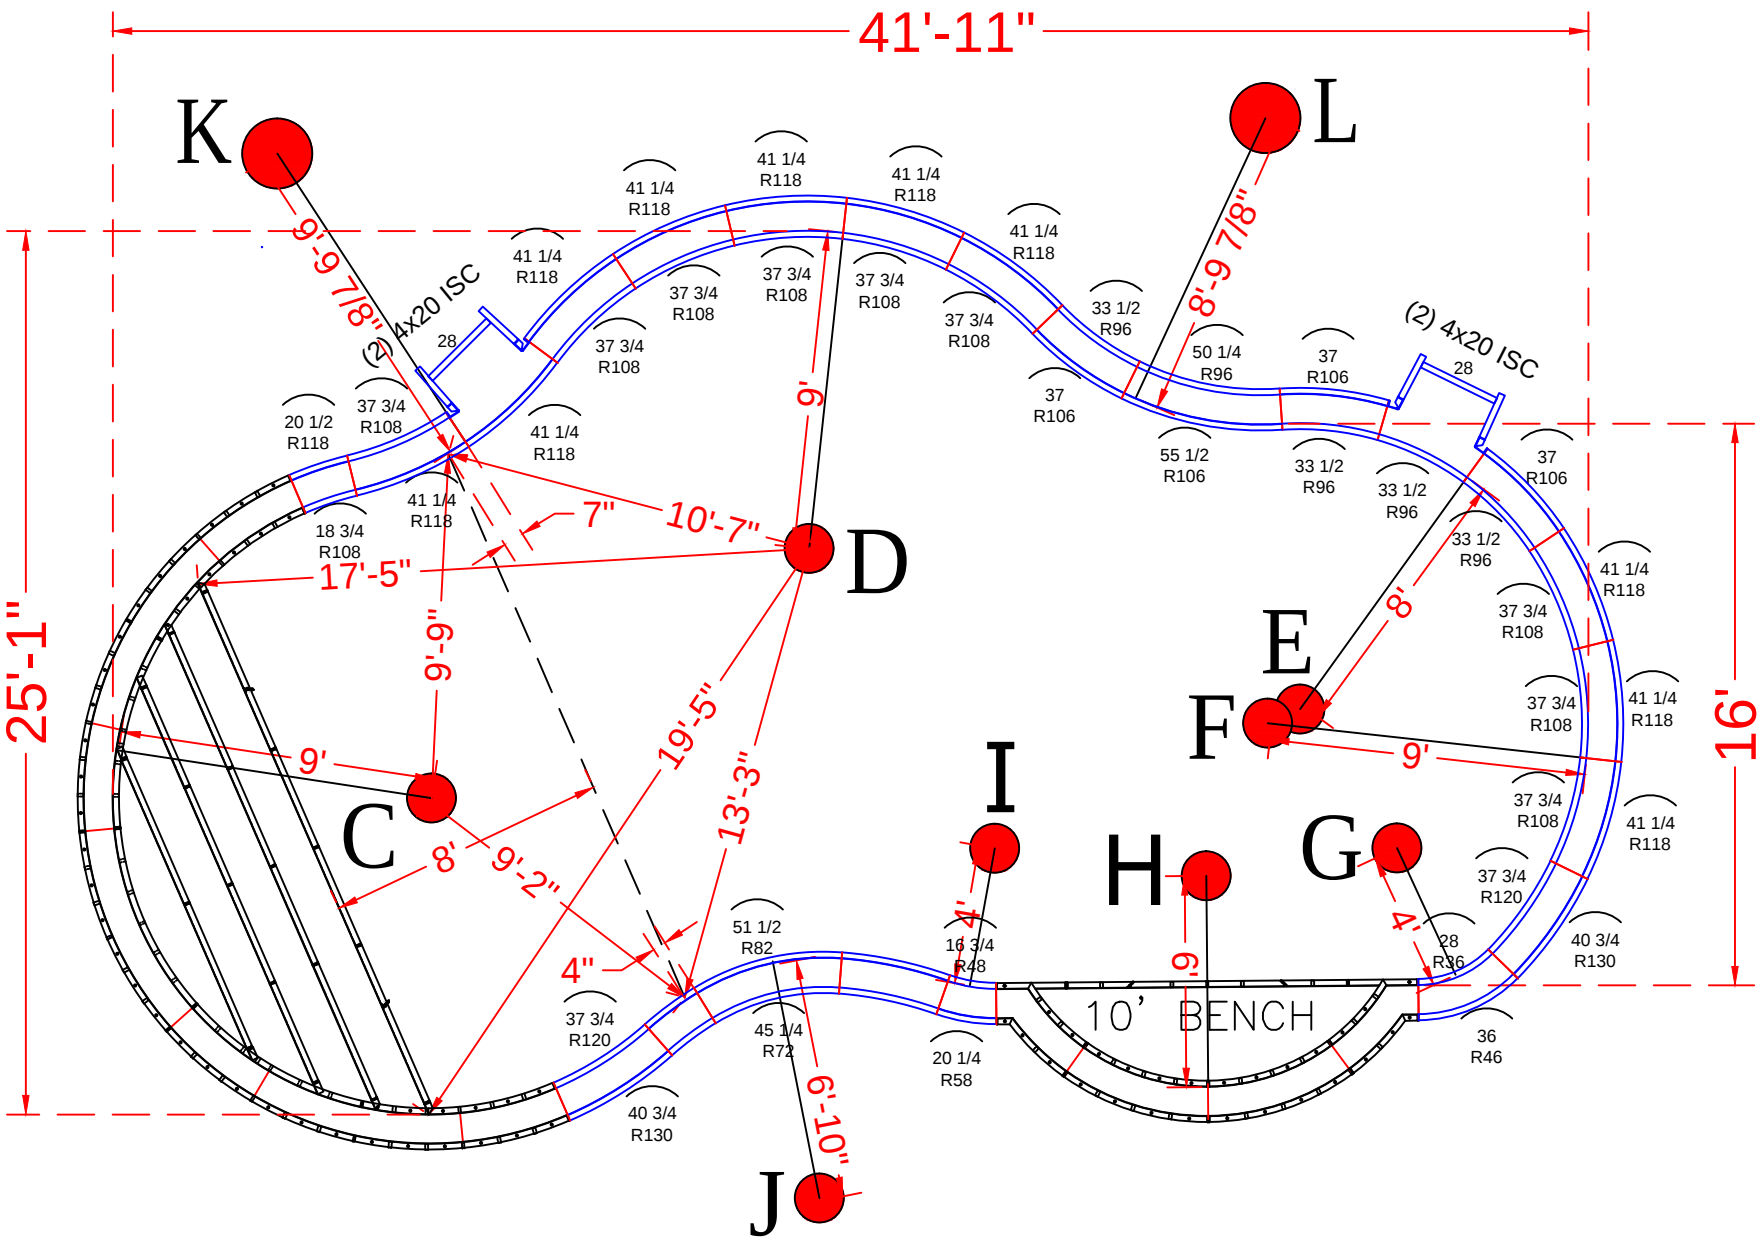

POOL PANEL DESCRIPTIONS

QTY.	DESCRIPTION
1	9' Radius Step Assembly
1	10'-2" Roman Bench Assembly (6' Radius)
4	4"x20"x48" Adj Offset Hinged ISC (Pilaster)
	STRAIGHT PANELS
2	28" x 48" Straight
	RADIUS PANELS
1	28" x 48" 36" Radius Panel
1	36" x 48" 46" Radius Panel
1	16 3/4" x 48" - 48" Radius Panel
1	20 1/4" x 48" - 58" Radius Panel
1	45 1/4" x 48" - 72" IS Radius Panel
1	51 1/2" x 48" - 82" OS Radius Panel
4	33 1/2" x 48" - 96" Radius Panel
3	37" x 48" - 106" Radius Panel
1	50 1/4" x 48" - 96" Radius Panel
1	55 1/2" x 48" - 106" Radius Panel
2	18 3/4" x 48" 108" Radius Panel
2	20 1/2" x 48" 118" Radius Panel
9	37 3/4" x 48" - 108" Radius Panel
10	41 1/4" x 48" - 118" Radius Panel
2	37 3/4" x 48" - 120" Radius Panel
2	40 3/4" x 48" - 130" Radius Panel
1	34 1/2" x 48" - 132" OS Radius Panel
1	37 1/4" x 48" - 142" IS Radius Panel

O'NEIL- 8 Old Washington Crossing Pennington Rd
18' x 22' x 36' - 10" Concrete Wall - Freeform
w/ 5'-4" X 8'-4" Vinyl Covered Steps
& 10'-2" x 2'-10" Vinyl Covered Deep End Bench
Pool Perimeter = 111' Pool Area = 730 S. F.
Approximate Gallons of Pool: 22,300 Gallons

Concrete Yards
- Pool Walls & Steps: 22 yards (20.8 exact)


PANEL LAYOUT

JOB #: 555247
DATE: 6-17-2017
DRAWN BY: SA




REVISIONS



SEASONAL WORLD
WE BUILD BACKYARDS!

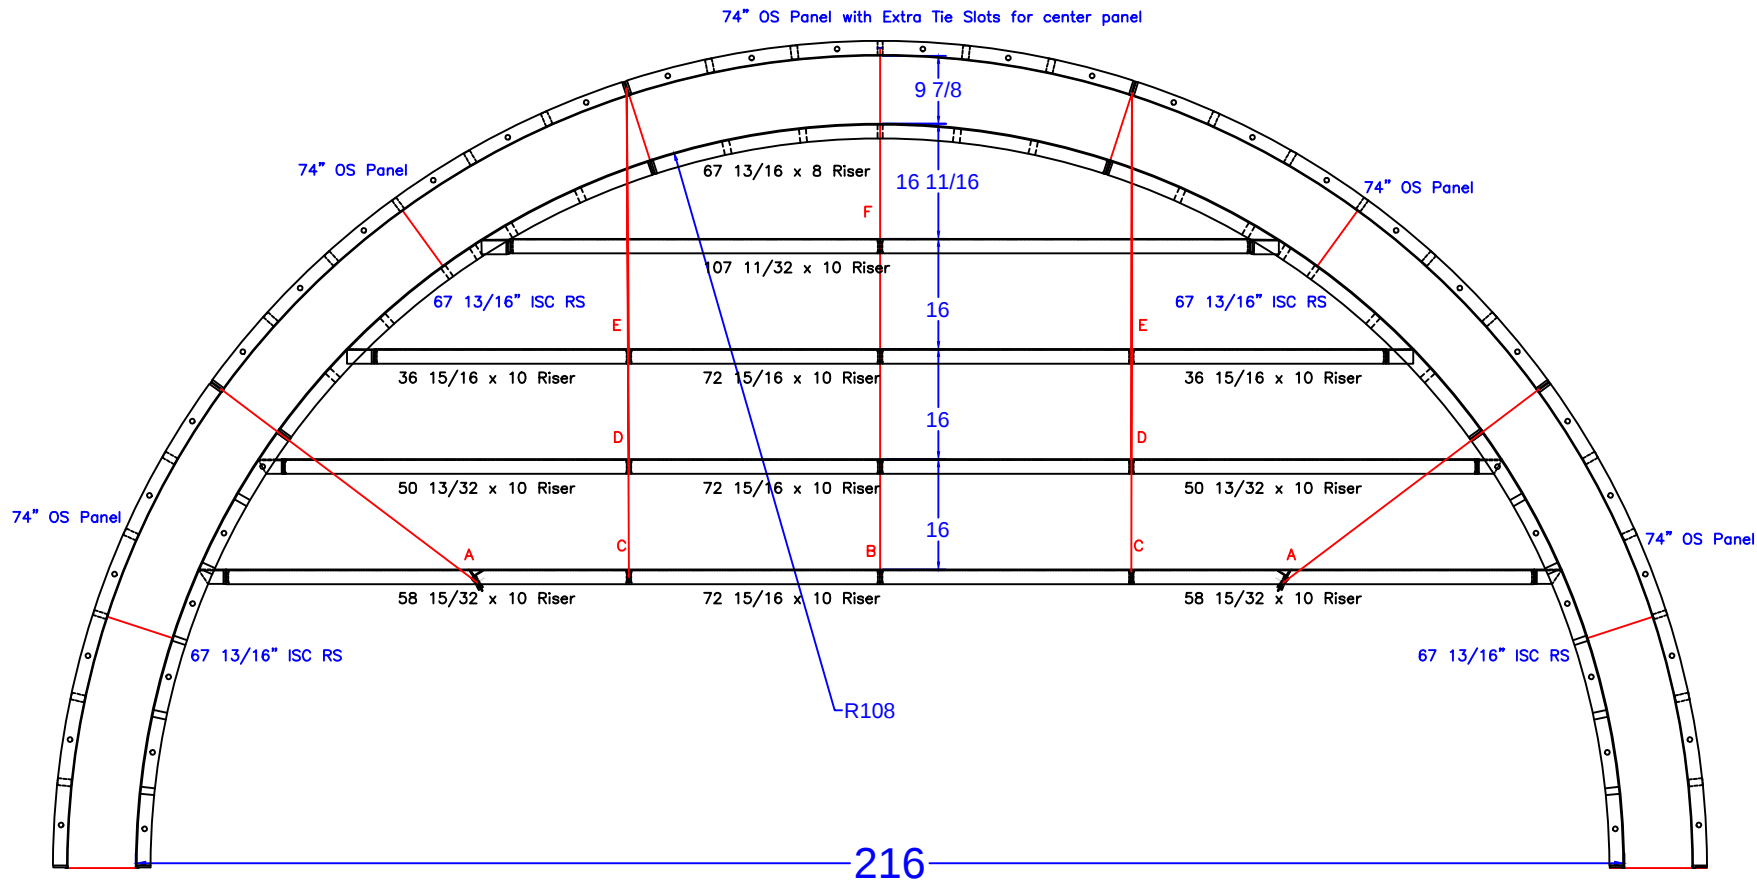

QTY.	DESCRIPTION
2	67 13/16 x 48 108R ISC Lower Riser Side
2	67 13/16 x 28 108R ISC Upper Riser Side
5	74 x 48 118R OS Panel
1	67 13/16 x 8 108R Top Riser
1	107 11/32 x 10 2nd Top Riser
3	72 15/16 x 10 Interior Riser
2	36 15/16 x 10 3rd Top Exterior Riser
2	50 13/32 x 10 4rd Top Exterior Riser
2	58 15/32 x 10 Bottom Exterior Riser

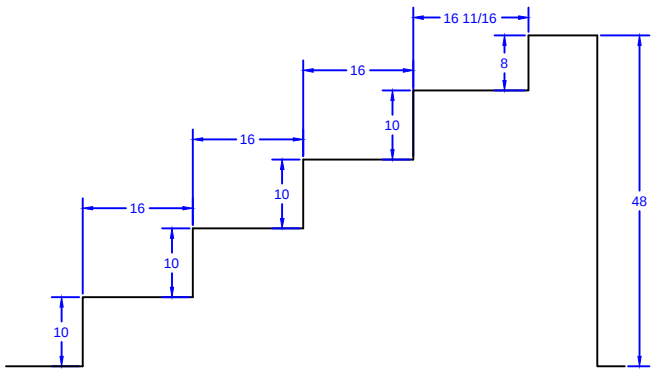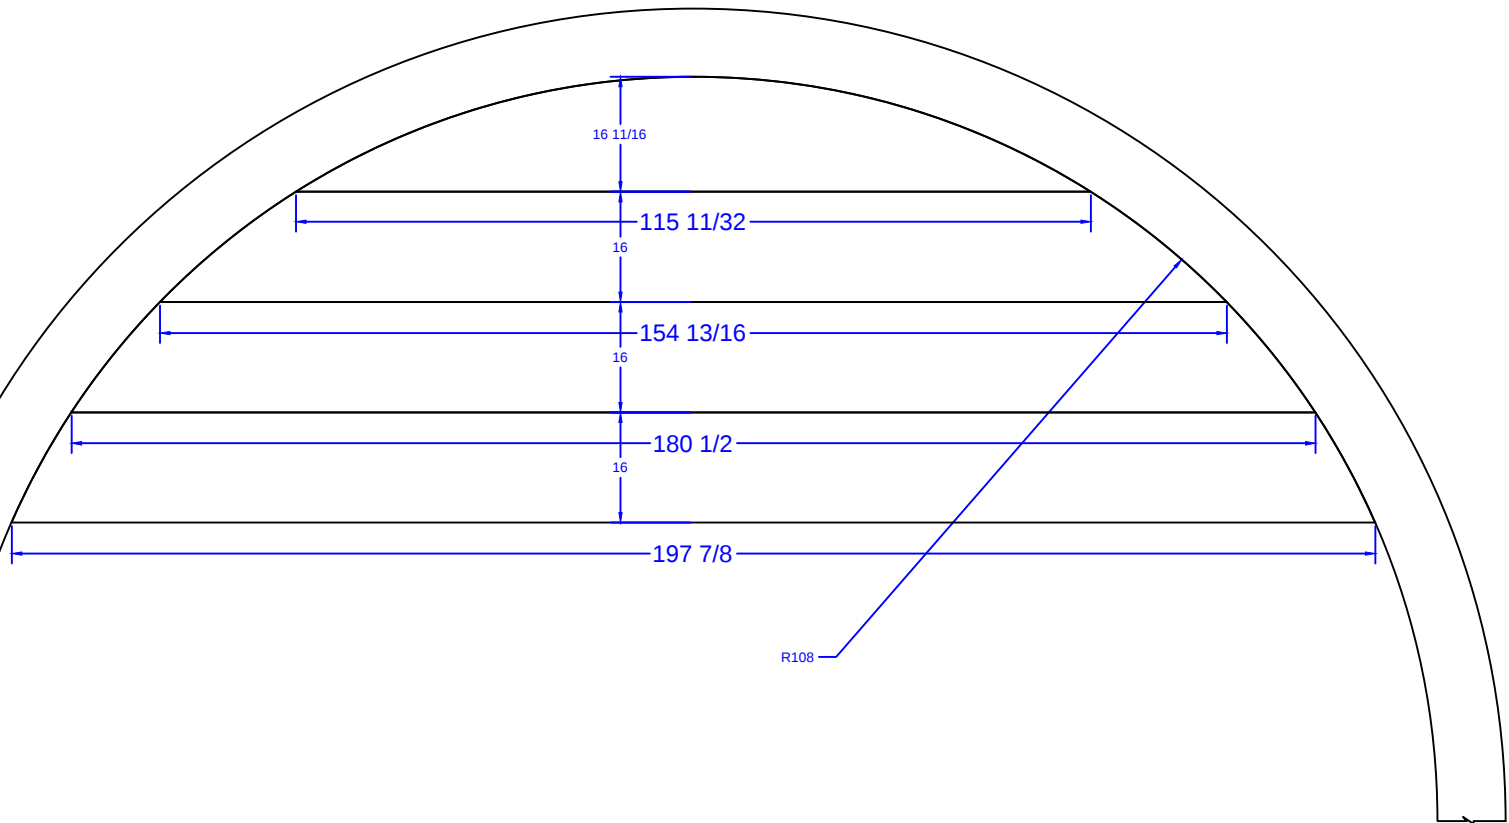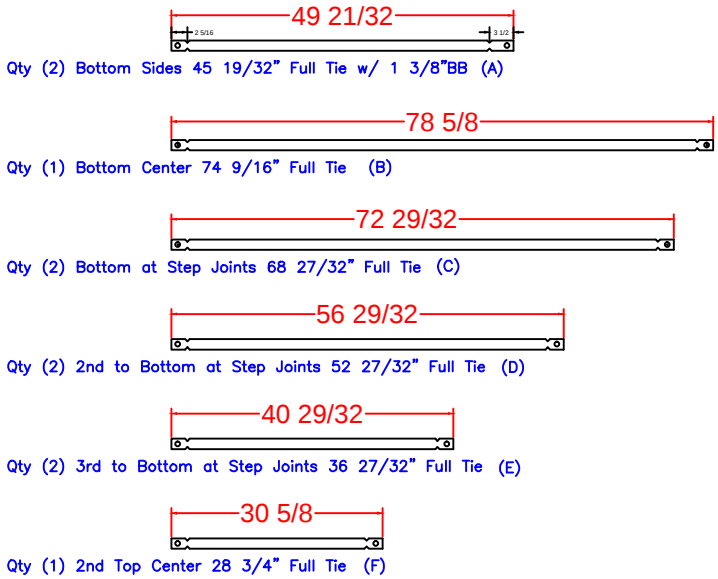


O'NEIL- 8 Old Washington Crossing Pennington Rd
 18' x 22' x 36' - 10" Concrete Wall - Freeform
 w/ 5'-4" X 8'-4" Vinyl Covered Steps
 & 10'-2" x 2'-10" Vinyl Covered Deep End Bench
 Pool Perimeter = 111' Pool Area = 730 S. F.
 Approximate Gallons of Pool: 22,300 Gallons
 Concrete Yards
 - Pool Walls & Steps: 22 yards (20.8 exact)



STEP DETAIL			
JOB #: 555247			
DATE: 6-18-2017			
DRAWN BY: SA			

SEASONAL WORLD
 WE BUILD BACKYARDS!

BENCH PANEL DETAIL

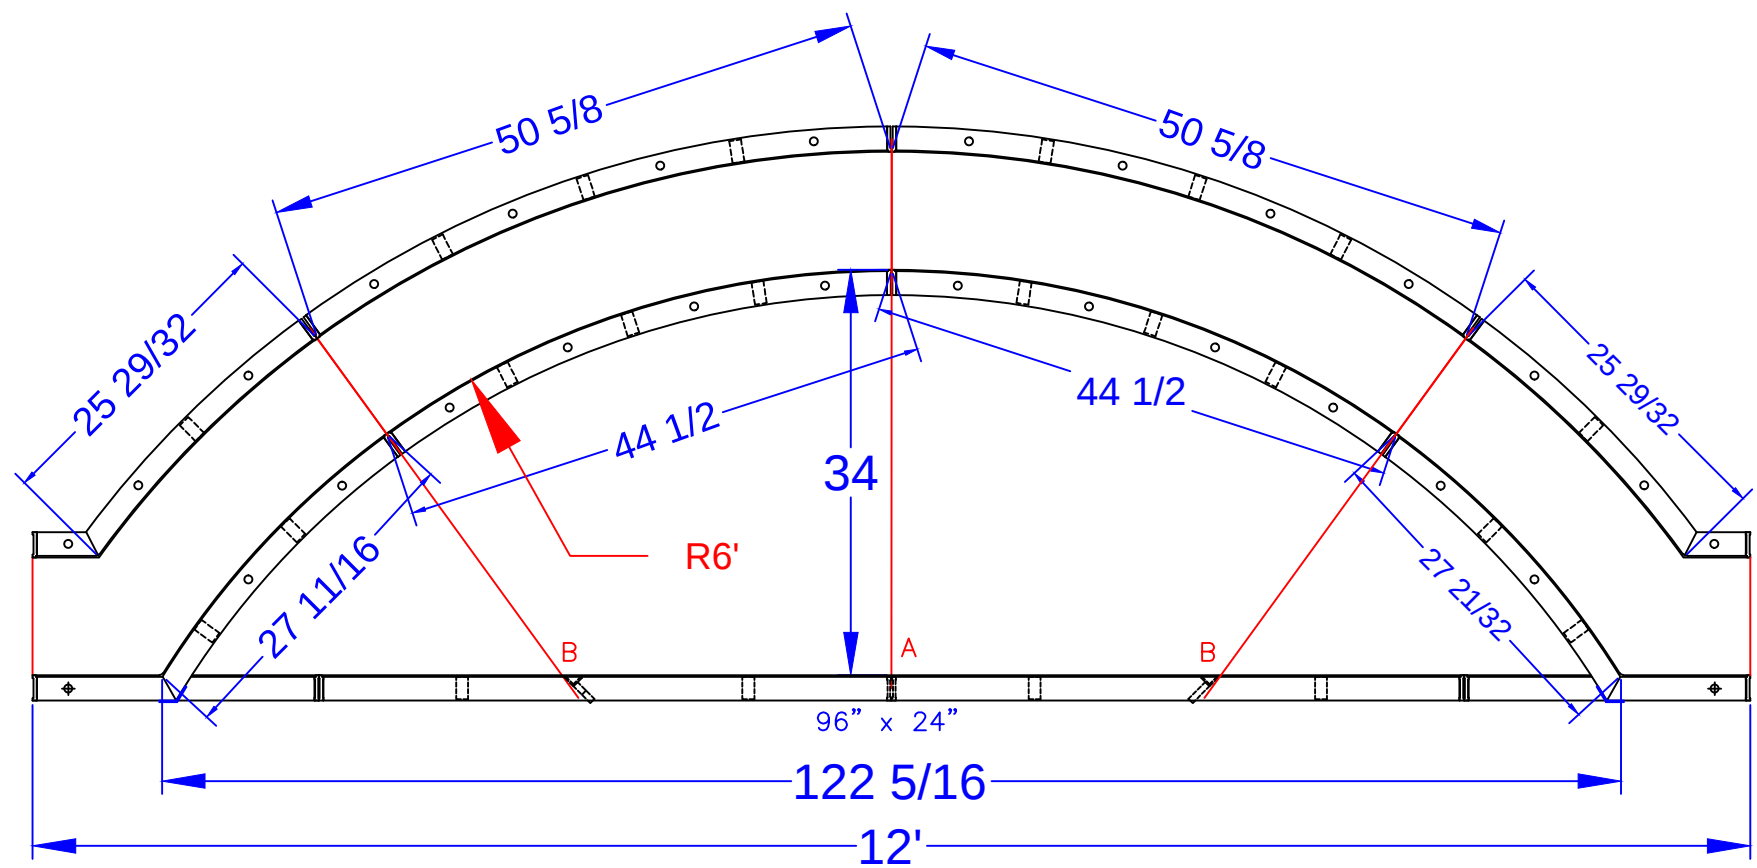

Bench Depth = 2'

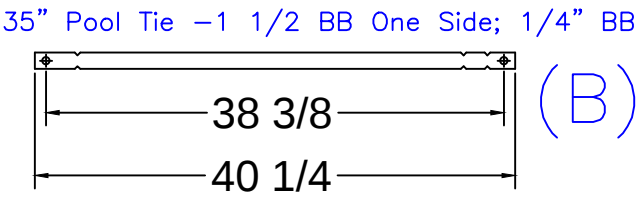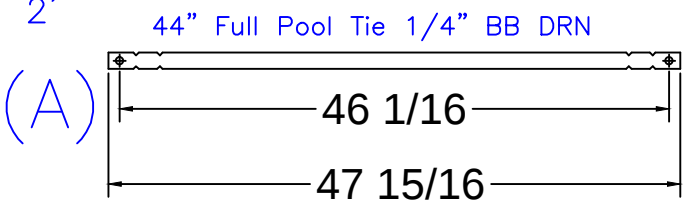

QTY.	BENCH PANEL DESCRIPTION
2	51 1/2 x 48 82" RADIUS OS Panel
2	45 1/4 x 24 72" RADIUS IS Panel - Bench Form
2	24 x 27 13/16 x 48 OSC 72" RADIUS - Fixed 58.7 Riser Side
2	5-5/8 x 26 x 48 82" RADIUS OS Panel
1	96 x 24 SA Panel - Bench Form

QTY.	Tie List
6	10" Full Pool Tie 1/4" BB DRN (Blue Die)
2	44" Full Pool Tie 1/4" BB DRN (Blue Die)
4	35" Pool Tie -1 1/2 BB One Side; 1/4" BB

O'NEIL- 8 Old Washington Crossing Pennington Rd
18' x 22' x 36' - 10" Concrete Wall - Freeform
w/ 5'-4" X 8'-4" Vinyl Covered Steps
& 10'-2" x 2'-10" Vinyl Covered Deep End Bench
Pool Perimeter = 111' Pool Area = 730 S. F.
Approximate Gallons of Pool: 22,300 Gallons

Concrete Yards
- Pool Walls & Steps: 22 yards (20.8 exact)

10'-2" BENCH DETAIL

JOB #: 555247
DATE: 6-19-2017
DRAWN BY: SA

