

NODE POINT MEASUREMENTS

A-B = 30' (HOUSE)
A-C = 45'-3 ⁷/₈"
A-D = 52'-7 ¹/₈"
A-E = 43'-5"
A-F = 65'-1 ³/₄"
A-G = 62'-9 ¹/₈"
A-H = 27'-4 ¹/₄"

B-C = 26'-5 ¹/₈"
B-D = 40'-1 ³/₈"
B-E = 43'-5 ¹/₂"
B-F = 43'-8 ⁷/₈"
B-G = 57'-1 ¹/₈"
B-H = 23'-3 ¹/₈"

C-D = 14'-11 ³/₄"
C-E = 27'-5 ³/₈"
C-F = 19'-9 ⁷/₈"
C-G = 33'-7 ³/₈"
C-H = 19'-9 ⁷/₈"

D-E = 19'-4 ¹/₈"
D-F = 19'-10 ¹/₂"
D-G = 18'-9 ⁷/₈"
D-H = 25'-3"


E-F = 39'-1 ³/₄"
E-G = 19'-9 ³/₄"
E-H = 20'-10 ¹/₄"

F-G = 34'-2 ³/₄"
F-H = 39'-0 ¹/₂"

G-H = 37'-7 ¹/₄"

RADI MEASUREMENTS

C = 9' RADIUS (SUNDECK)
D = 9' RADIUS
E = 10' RADIUS
F = 10'-9 ⁷/₈" RADIUS
G = 9'-9 ⁷/₈" RADIUS
H = 10'-9 ⁷/₈" RADIUS

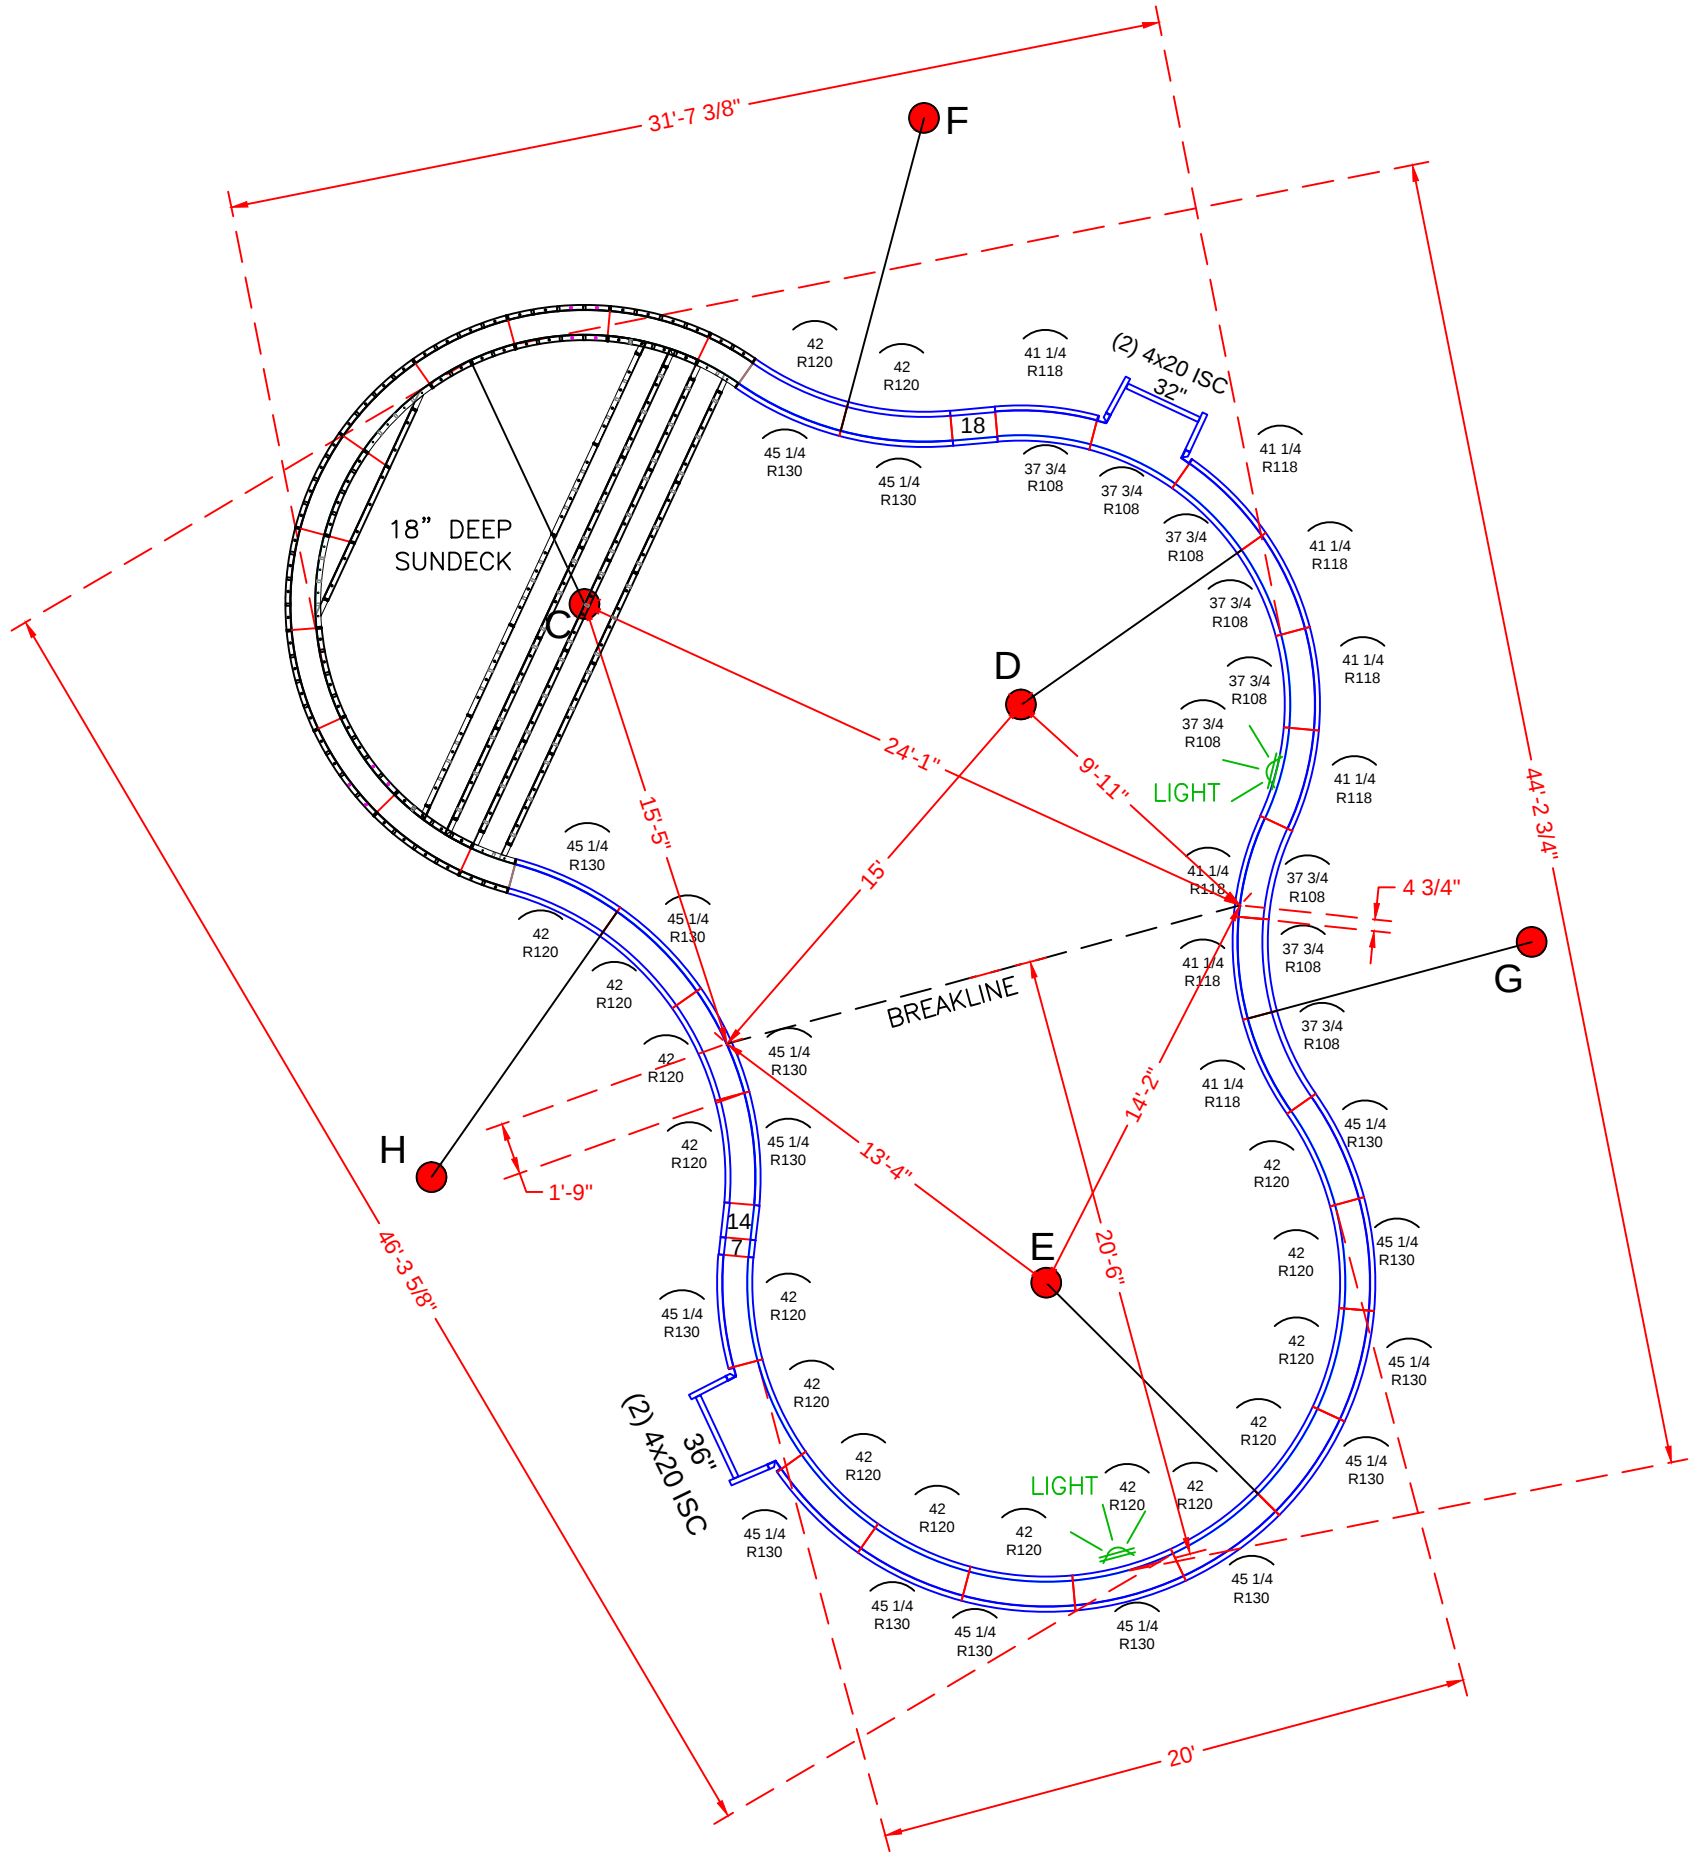

POOL PANEL DESCRIPTIONS

QTY.	DESCRIPTION
1	9' Radius Sundeck / Step Assembly
4	4" x 20" x 48" Adj Offset Hinged ISC (Pilaster)
1	32" x 48" Straight
1	36" x 48" Straight
	STRAIGHT PANELS
2	7" x 48" Straight
2	14" x 48" Straight
2	18" x 48" Straight
	RADIUS PANELS
9	37 3/4" x 48" - 108" Radius Panel (Light Panel)
8	41 1/4" x 48" - 118" Radius Panel
17	42" x 48" - 120" Radius Panel (Light Panel)
16	45 1/4" x 48" - 130" Radius Panel

SEE DETAIL PAGE {
SKIMMER SIDES {
SKIMMERS {
SKIMMERS {

O'NEILL - 9 Reider Court

20' x 44' x 30' - 10" Concrete Wall - Lagoon
w/ Custom Interior Step / Sundeck

Concrete Yards

- Pool Walls & Sundeck: 18.5 yards (17.61 exact)
Pool Perimeter = 125'
Pool Area = 888 S. F.


PANEL LAYOUT

JOB #: 500103
DATE: 02-13-2012
SCALE: 1' = 1/8"
DRAWN BY: SA & LH


REVISIONS



SEASONAL WORLD
WE BUILD BACKYARDS!

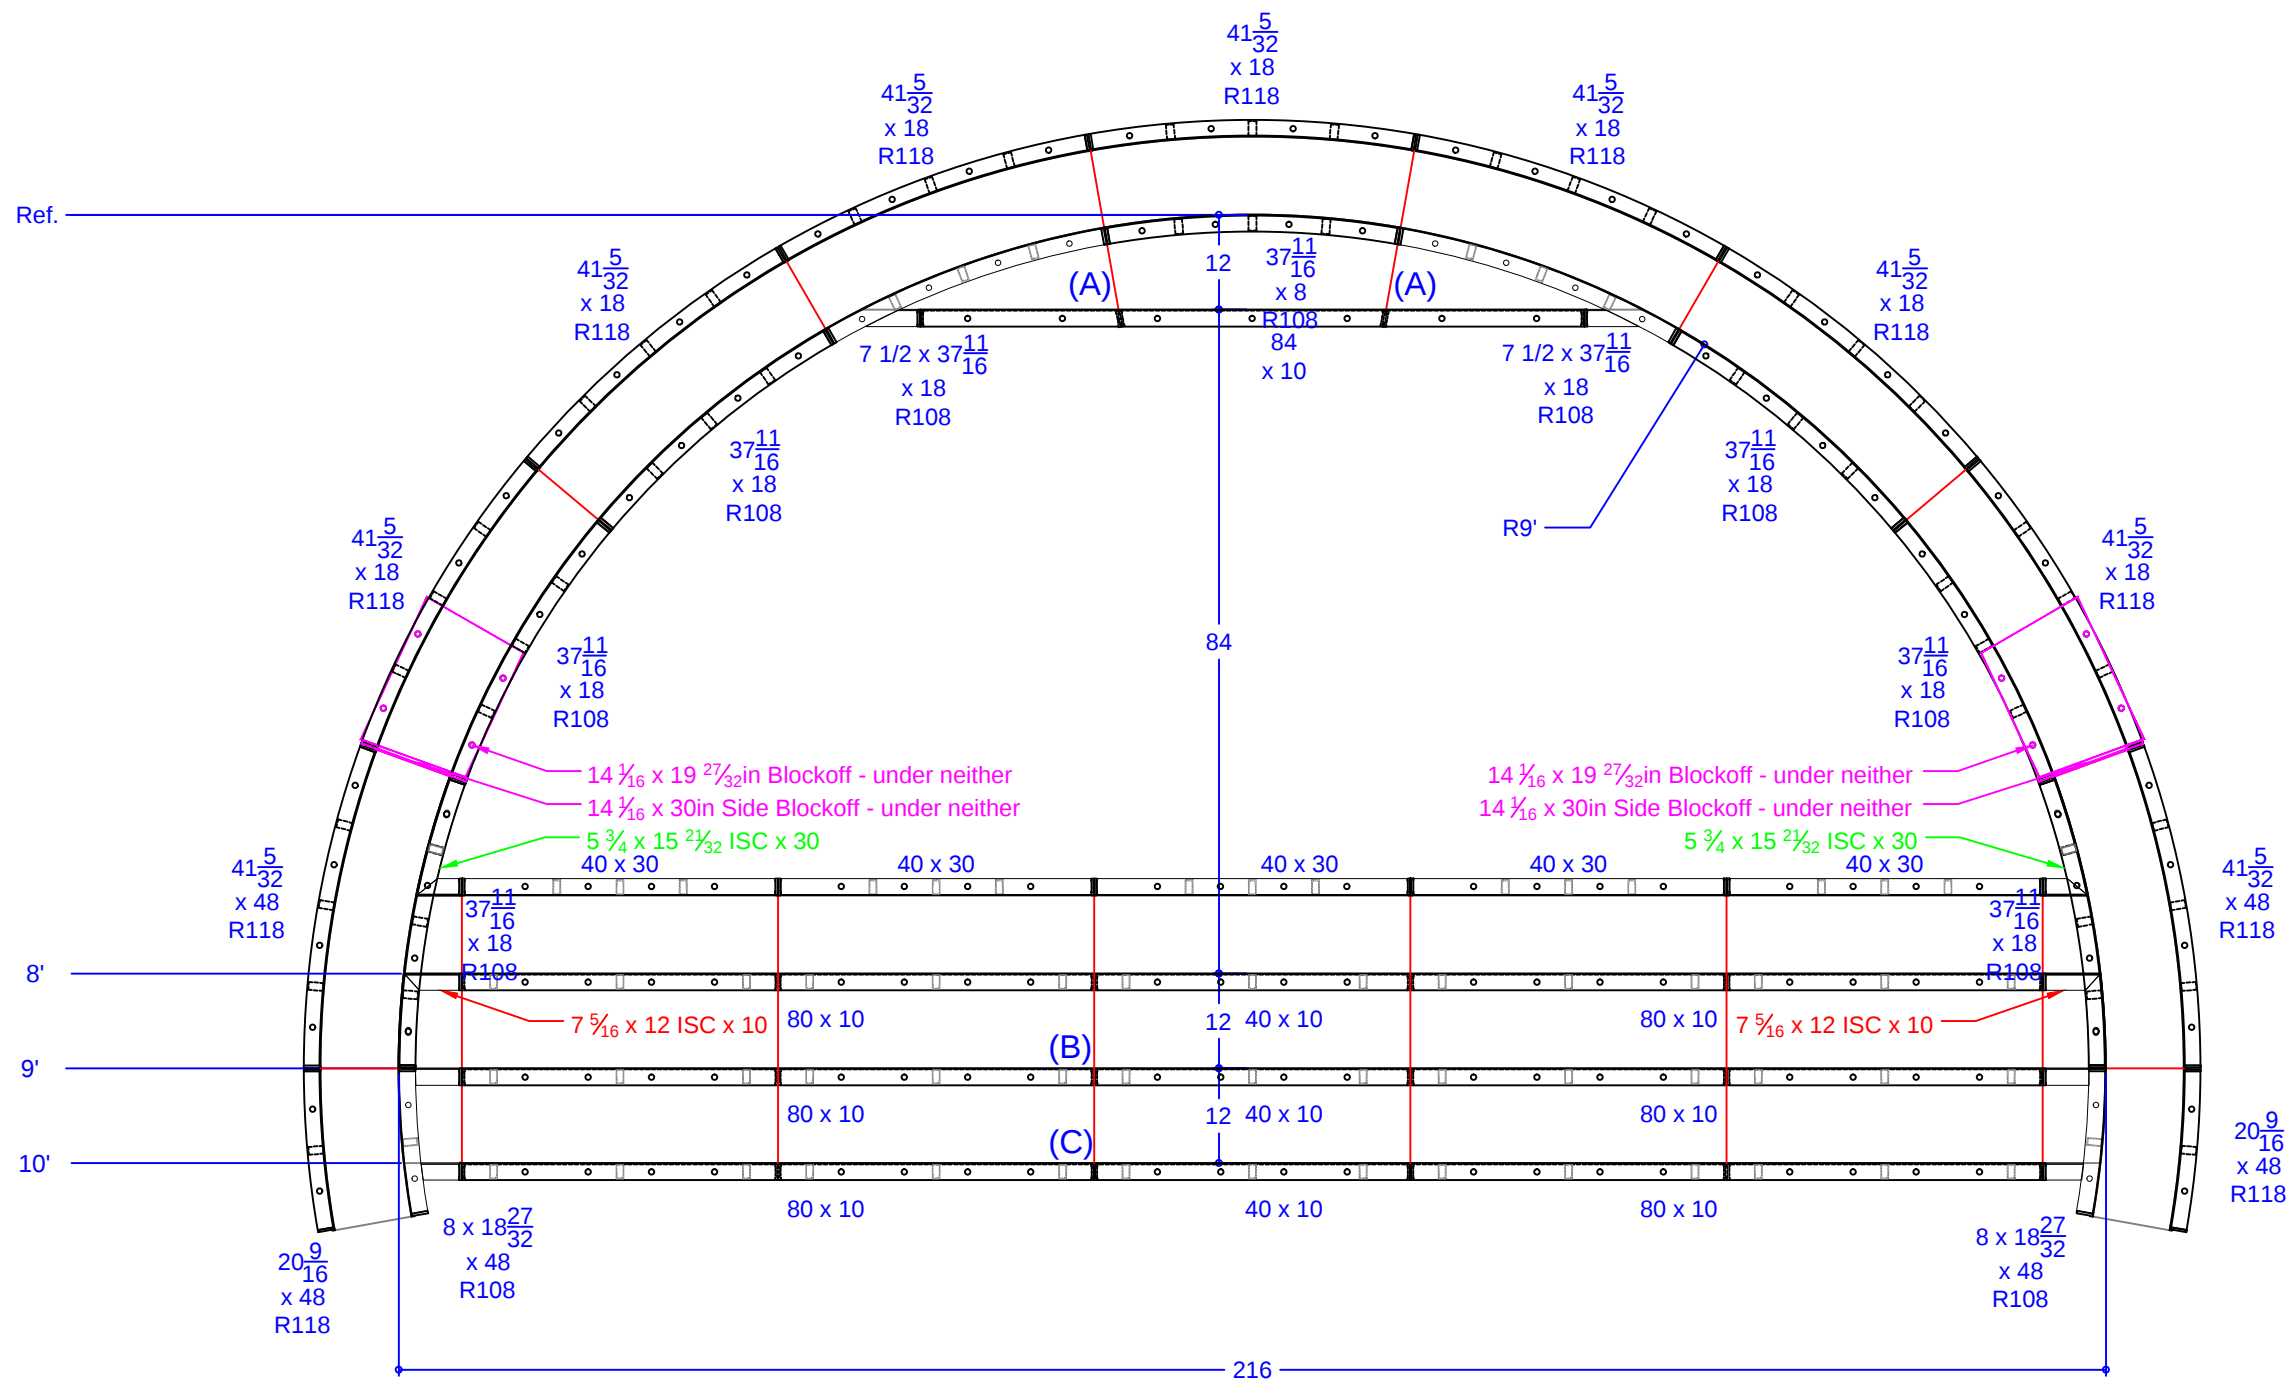

QTY.	DESCRIPTION
1	37 11/16 x 8 108R IS Panel - Top Riser
2	7 15/32 x 37 11/16 ISC Riser Side x 18 108R IS Panel
6	37 11/16 x 18 108R IS Panel
2	8 x 18 27/32 ISC Riser Side x 48 108R IS Panel
7	41 5/32 x 18 118R OS Panel
2	41 5/32 x 48 118R OS Panel
2	20 9/16 x 48 118R OS Panel
2	7 5/16 x 12 ISC x 10 108R IS Panel
2	5 3/4 x 15 21/32 ISC x 30 108R IS Panel
1	84 x 10 Riser - 2nd Top
6	80 x 10 Risers - Lower Wall
3	40 x 10 Risers - Lower Wall
5	40 x 30 Wall Panel SA
2	14 1/16 x 19 27/32 Blockoff
2	14 1/16 x 30 Blockoff

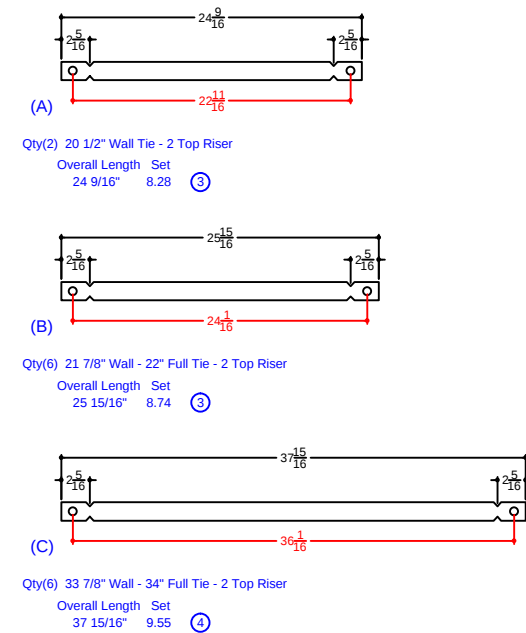

O'NEILL - 9 Reider Court

20' x 44' x 30' - 10" Concrete Wall - Lagoon
w/ Custom Interior Step / Sundeck

Concrete Yards

- Pool Walls & Sundeck: 18.5 yards (17.61 exact)

Pool Perimeter = 125'

Pool Area = 888 S. F.

SUN DECK DETAIL

JOB #: 500103

DATE: 02-11-2012

SCALE: 1' = 1/8 "

DRAWN BY: SA & LH



SEASONAL WORLD
WE BUILD BACKYARDS!