


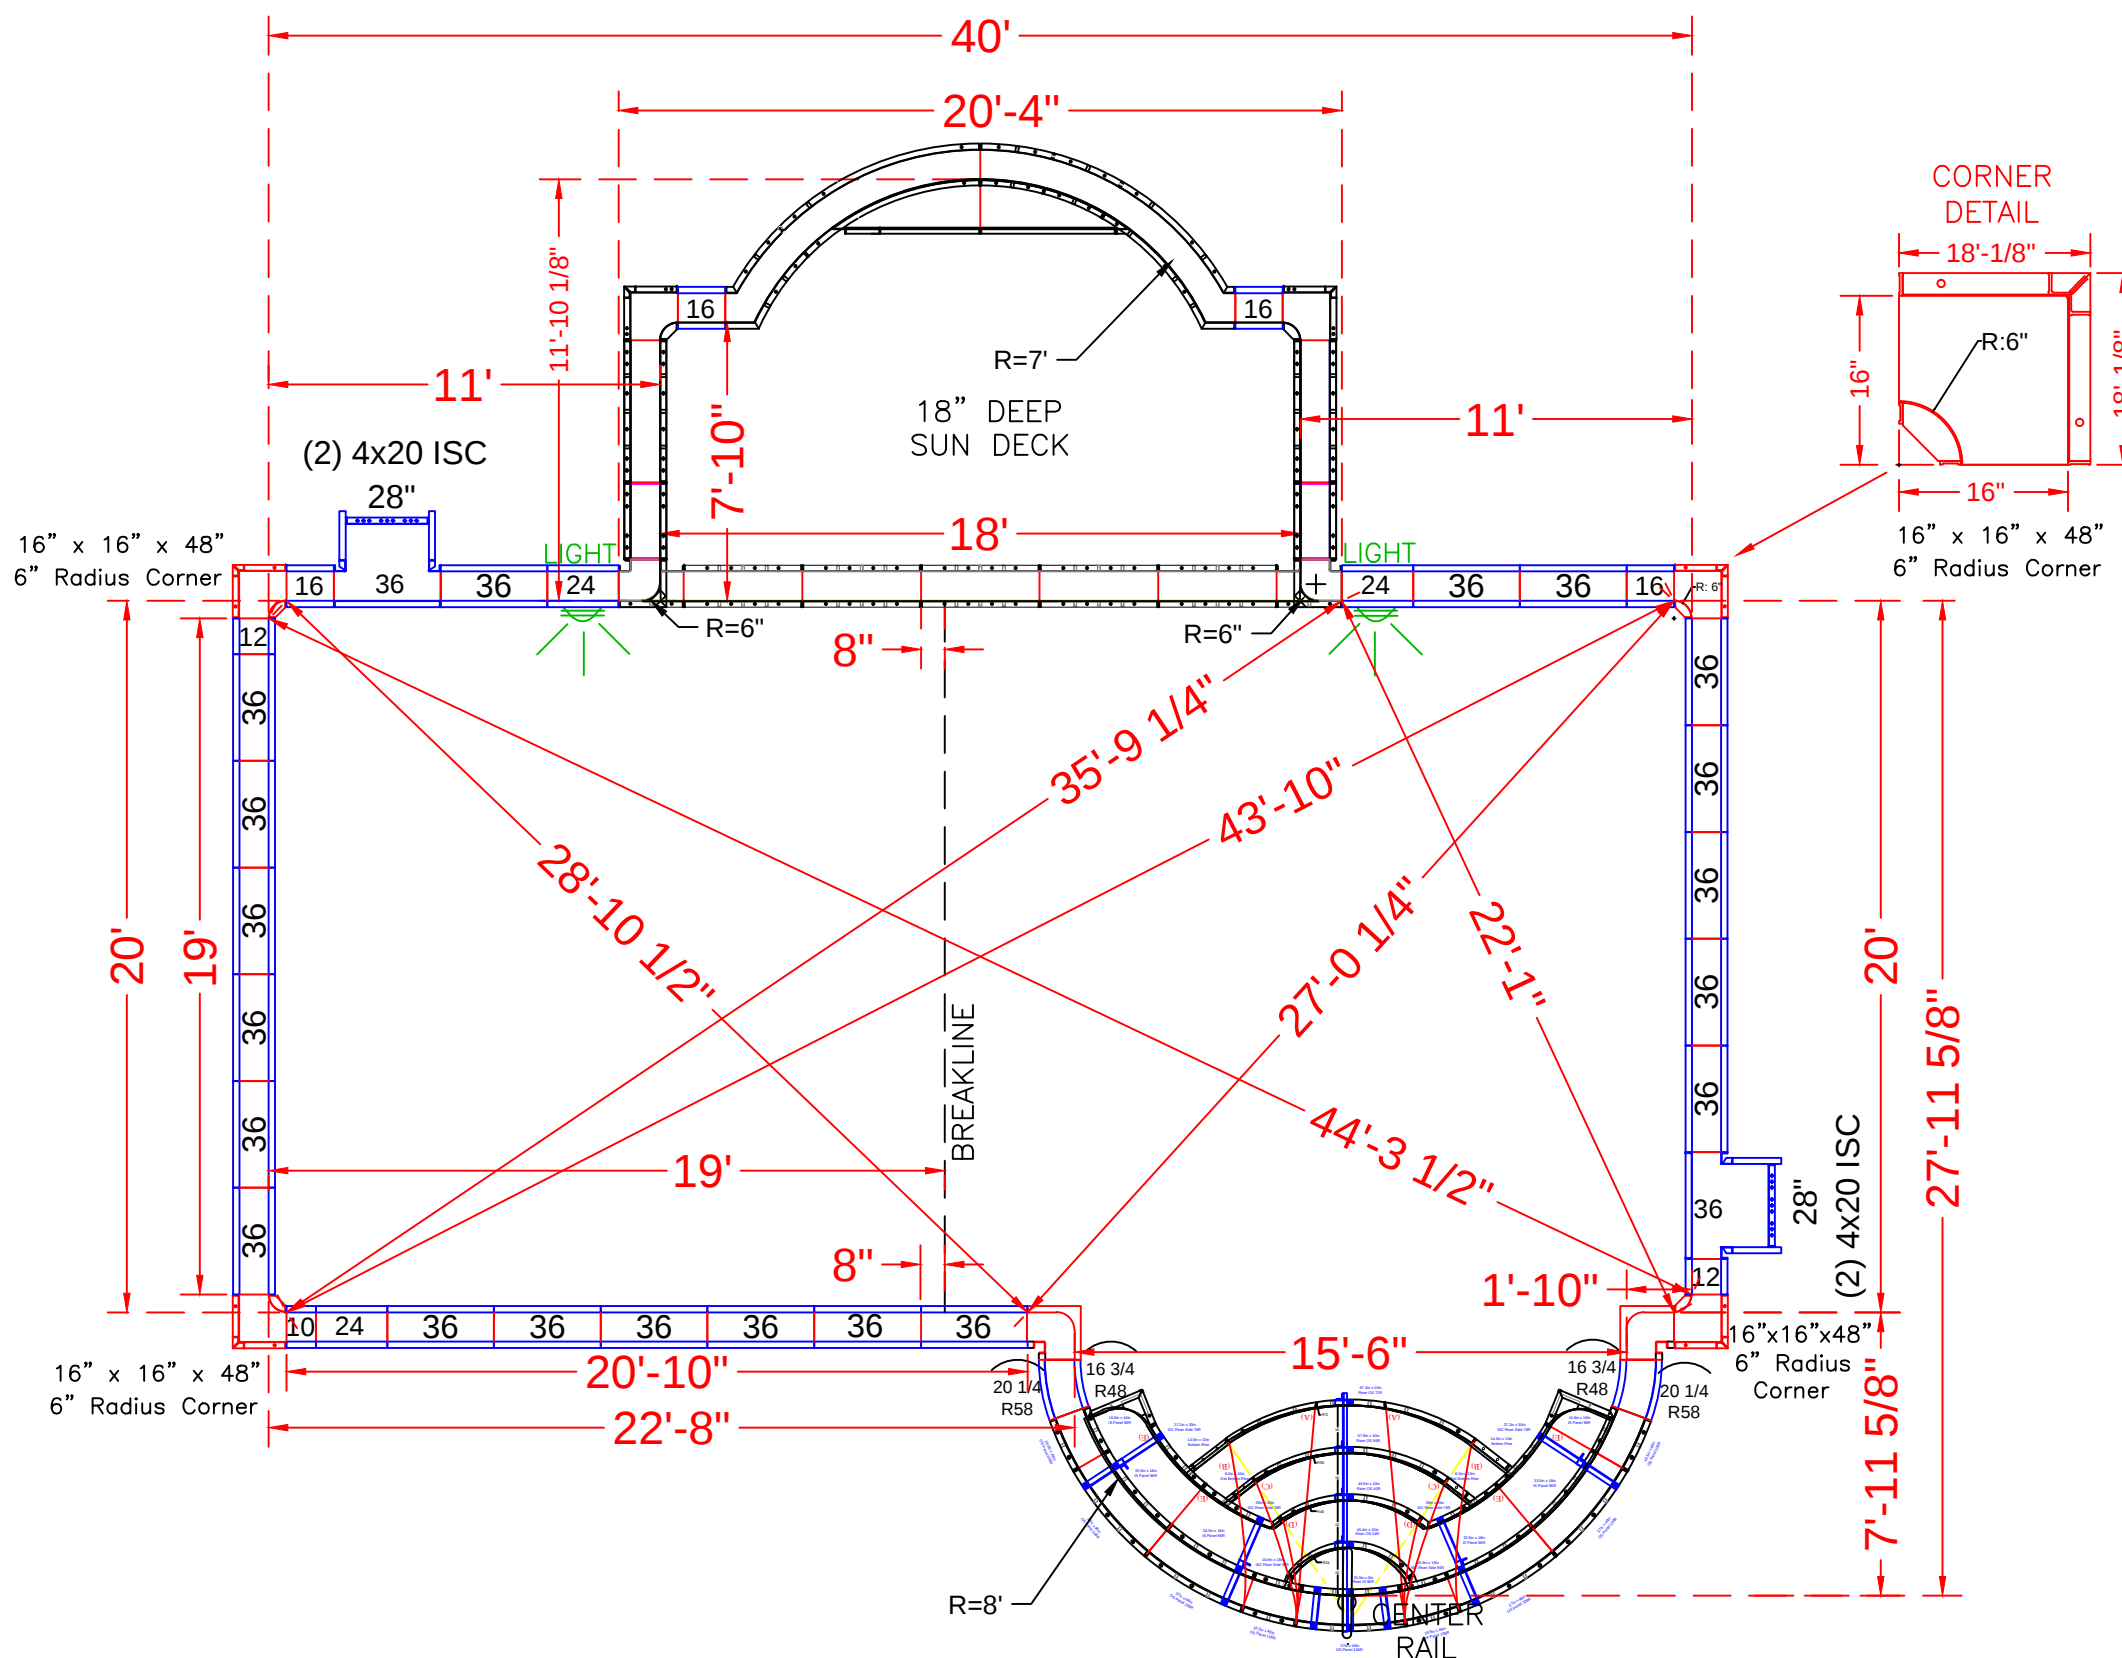

*NOTE: SEE CONSTRUCTION PLAN FOR POOL LOCATION

SEE DETAIL PAGE {

SEE DETAIL PAGE {

SKIMMER SIDES {

CORNERS {

POOL PANEL DESCRIPTIONS	
QTY.	DESCRIPTION
1	8' Radius Step & Bench Assembly
1	18' Wide Custom Roman Side Sundeck Assembly
CORNERS & HINGES	
4	4 x 20 x 48" Adj Offset Hinged ISC (Pilaster)
4	16" x 16" x 48 w/ Outside Corner-SA (6" Radius)
2	4" x 4" x 48" Inside Corners-SA
4	2" x 2" STRAIGHT (*use with 4" x 4" x 48" Corner)
2	16" x 16" w/6" Radius Inside Corner-SA (9-1/2" Arc)
STRAIGHT PANELS	
2	10" x 48" Panel
4	12" x 48" Panel
4	16" x 48" Panel
6	24" x 48" Panel (LIGHT PANEL)
2	28" x 48" Panel
42	36" x 48" Panel
RADIUS PANELS	
2	16 3/4" x 48" - 48" Radius Panel
2	20 1/4" x 48" - 58" Radius Panel

OTTEN - 53 Avenue "K"

20' x 40' - 10" Concrete Wall - Custom Rectangle w/ Vinyl Covered Inside Radius Steps & 10' x 18' Sun Deck

Pool Perimeter = 146' Pool Area = 1079 S. F.

Approximate Gallons of Pool: 30,500 Gallons

Concrete Yards



- Pool Walls & Steps: 24 yards (22.5 exact)

PANEL LAYOUT	

REVISIONS	

SEASONAL WORLD

WE BUILD BACKYARDS!

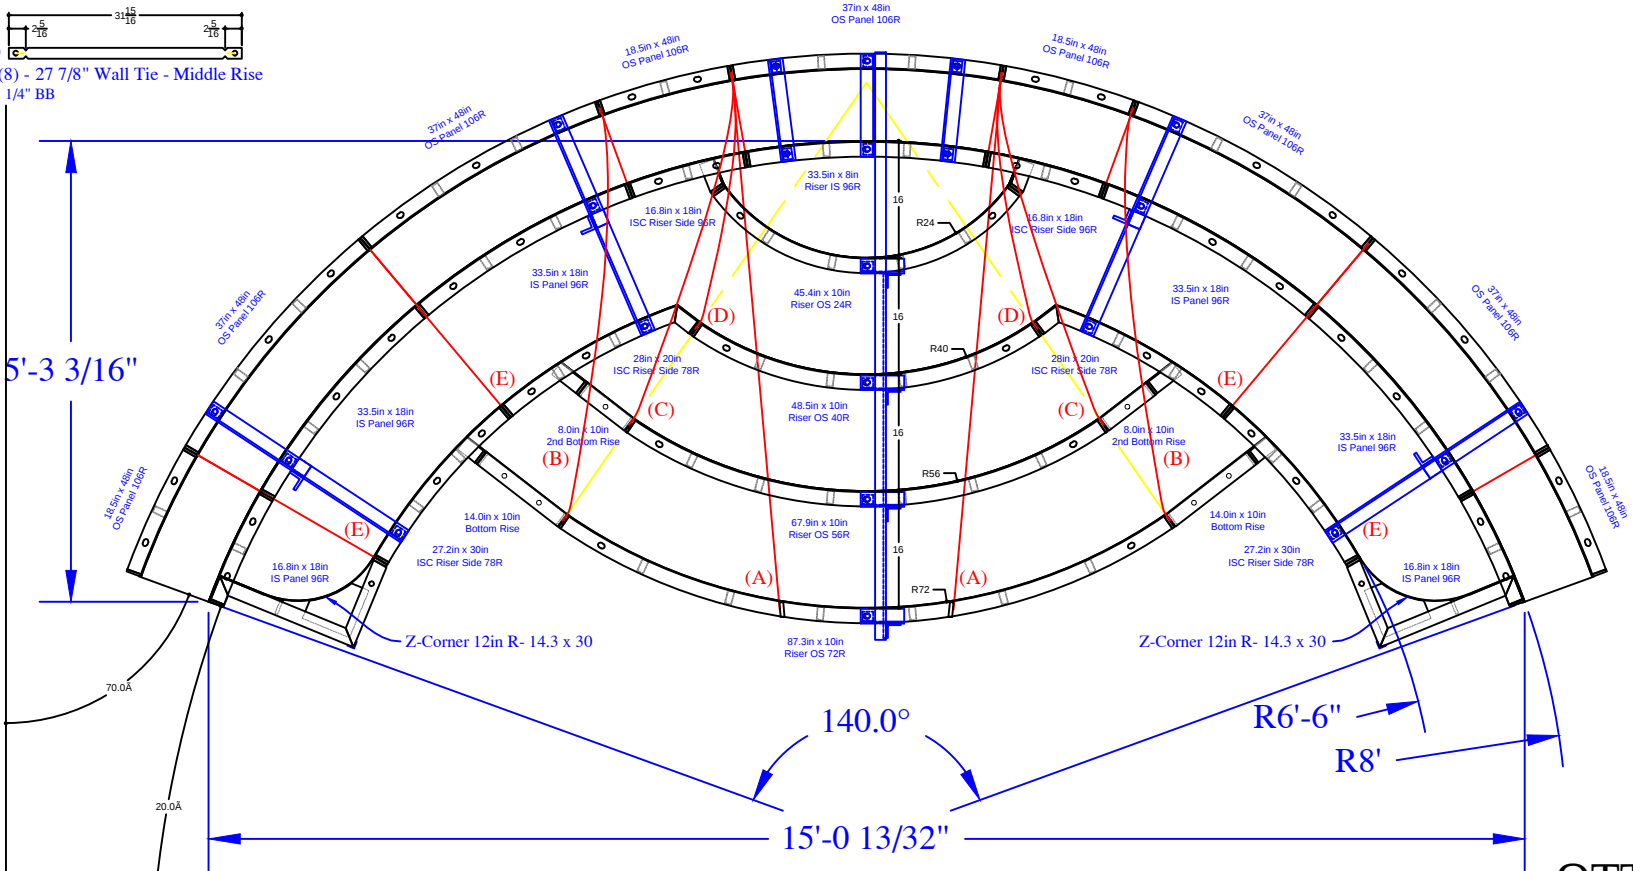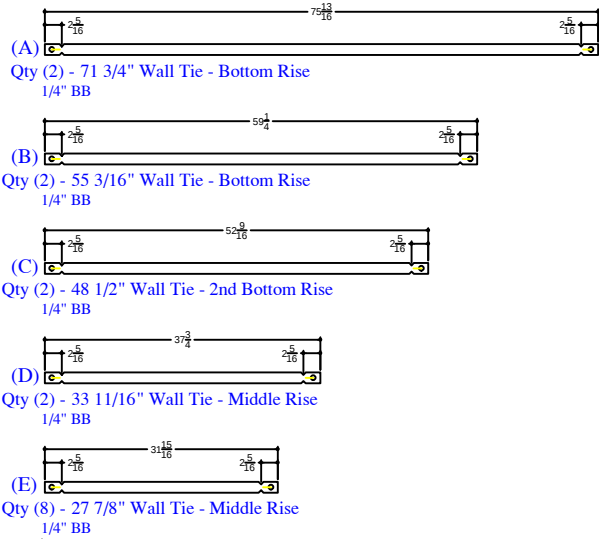

QTY	DESCRIPTION
4	18.5in x 48in OS Panel 106R
5	37in x 48in OS Panel 106R
2	16.8in x 18in IS Panel 96R
4	33.5in x 18in IS Panel 96R
1	33.5in x 8in Riser IS 96R - Top
2	16.8in x 18in ISC Riser Side IS 96R
2	28in x 20in ISC Riser Side IS 78R
2	27.2in x 30in ISC Riser Side IS 78R
2	14.3in x 30in Z Corner 12in R
2	8in x 10in Riser
2	14in x 10in Riser
1	45.4in x 10in Riser OS 24R- 2nd Top Rise
1	48.5in x 10in Riser OS 40R- Middle Rise
1	67.9in x 10in Riser OS 56R- 2nd Bottom
1	87.3in x 10in Riser OS 72R- Bottom Rise
2	Parapet Brackets - 10in Wall
4	Parapet Brackets - 18in Bench
1	Parapet Brackets - 64in Step
2	##### Wall Tie "A"- Bottom Rise
2	##### Wall Tie "B"- Bottom Rise
2	##### Wall Tie "C"- 2nd Bottom Rise
2	##### Wall Tie "D"- Middle Rise
8	##### Wall Tie "E"- Bench

OTTEN - 53 Avenue "K"
20' x 40' - 10" Concrete Wall - Custom Rectangle
w/ Vinyl Covered Inside Radius Steps
& 10' x 18' Sun Deck
Pool Perimeter = 146' Pool Area = 1079 S. F.
Approximate Gallons of Pool: 30,500 Gallons
Concrete Yards
- Pool Walls & Steps: 24 yards (22.5 exact)

REVISION/ NOTES		SEASONAL WORLD		STEP&BENCH-DETAIL	
DWG BY: SA		SCALE:			
DATE:		PAGE:			

