


NODE POINT
MEASUREMENTS

C-D = 24'-7"	G-H = 17'-10"
C-E = 28'-0"	G-I = 19'-8"
C-F = 29'-0"	G-J = 16'-0"
C-G = 21'-2"	G-K = 29'-11"
C-H = 11'-8"	G-L = 30'-1"
C-I = 12'-8"	G-M = 20'-2"
C-J = 22'-8"	G-N = 13'-3"
C-K = 12'-10"	
C-L = 27'-1"	H-I = 2'-0"
C-M = 33'-0"	H-J = 11'-10"
C-N = 16'-10"	H-K = 12'-11"
	H-L = 16'-6"
D-E = 4'-0"	H-M = 22'-7"
D-F = 6'-0"	H-N = 21'-6"
D-G = 6'-3"	
D-H = 18'-2"	I-J = 12'-1"
D-I = 19'-7"	I-K = 11'-10"
D-J = 12'-2"	I-L = 14'-10"
D-K = 31'-0"	I-M = 22'-11"
D-L = 27'-1"	I-N = 23'-5"
D-M = 14'-1"	
D-N = 19'-5"	J-K = 23'-9"
	J-L = 14'-11"
E-F = 6'-7"	J-M = 10'-10"
E-G = 10'-1"	J-N = 26'-2"
E-H = 20'-6"	K-L = 20'-2"
E-I = 21'-8"	K-M = 34'-5"
E-J = 22'-2"	K-N = 29'-2"
E-K = 33'-5"	
E-L = 26'-11"	L-M = 21'-4"
E-M = 10'-11"	L-N = 37'-5"
E-N = 23'-4"	
	M-N = 32'-11"
F-G = 8'-0"	
F-H = 23'-11"	
F-I = 25'-5"	
F-J = 17'-11"	
F-K = 36'-7"	
F-L = 32'-10"	
F-M = 17'-4"	
F-N = 20'-3"	

RADII MEASUREMENTS

C = 8' RADIUS
D = 10' RADIUS
E = 6' RADIUS
F = 4' RADIUS
G = 4' RADIUS
H = 8' RADIUS
I = 6' RADIUS
J = 6' RADIUS
K = 4'-10" RADIUS
L = 8'-10" RADIUS
M = 4'-10" RADIUS
N = 8'-10" RADIUS

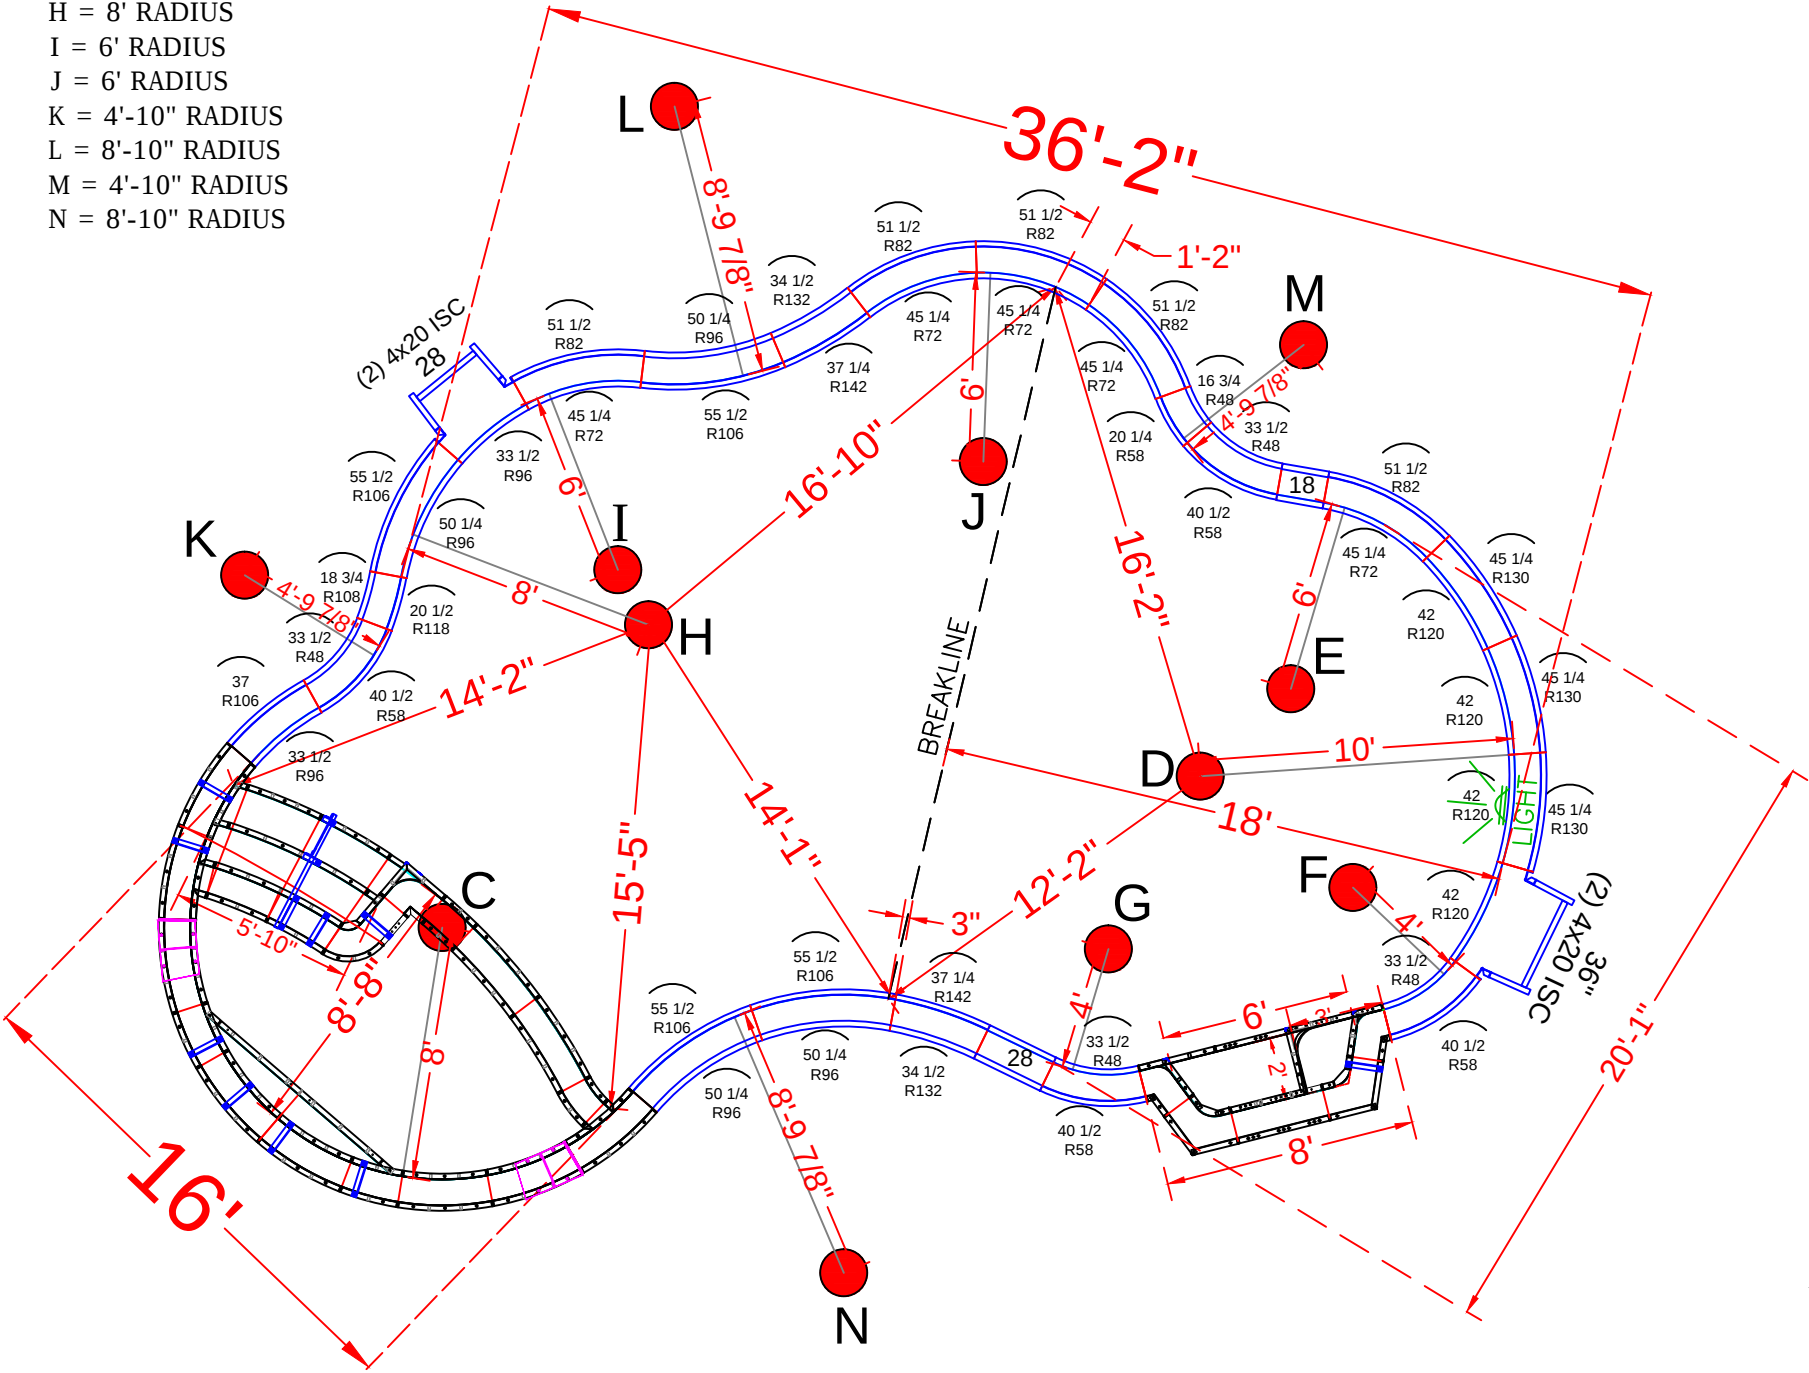

POOL PANEL DESCRIPTIONS

QTY.	DESCRIPTION
1	8' Radius Sundek/Step Assembly (Yellow panels)
1	6' Straight Love Seat Assembly w/ Step
4	4" x 20" x 48" Adj Offset Hinged ISC (Pilaster)
	STRAIGHT PANELS
2	18" x 48" Straight
3	28" x 48" Straight
1	36" x 48" Straight
	RADIUS PANELS
1	16 3/4" x 48" - 48" Radius Panel
1	20 1/4" x 48" - 58" Radius Panel
4	33 1/2" x 48" - 48" Radius Panel
4	40 1/2" x 48" - 58" Radius Panel
5	45 1/4" x 48" - 72" IS Radius Panel
5	51 1/2" x 48" - 82" OS Radius Panel
2	33 1/2" x 48" - 96" IS Radius Panel
1	37" x 48" - 106" OS Radius Panel
4	50 1/4" x 48" - 96" IS Radius Panel
4	55 1/2" x 48" - 106" OS Radius Panel
1	18 3/4" x 48" - 108" Radius Panel
1	20 1/2" x 48" - 118" Radius Panel
4	42" x 48" - 120" Radius Panel
3	45 1/4" x 48" - 130" Radius Panel
2	34 1/2" x 48" - 132" Radius Panel
2	37 1/4" x 48" - 142" Radius Panel

PADULESE - 18 Schoolhouse Drive

18' x 36' - 10" Concrete Wall - Natural Spring
w/ 16' Wide Vinyl Covered Interior Sundek / Step
Pool Perimeter = 118' Pool Area = 810 S.F.
Approximate Pool Gallons: 23,000 Gallons

Concrete Yards
- Pool Walls & Sundek: 19 yards (18 exact)


PANEL LAYOUT

JOB #: 555156
DATE: 9-25-2016
DRAWN BY: SA


REVISIONS




TIES:

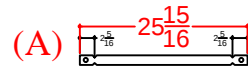




1/4" BB

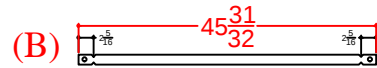

1/4" BE

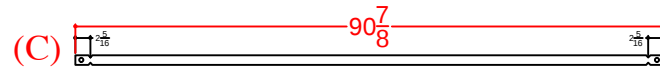

1/4" D

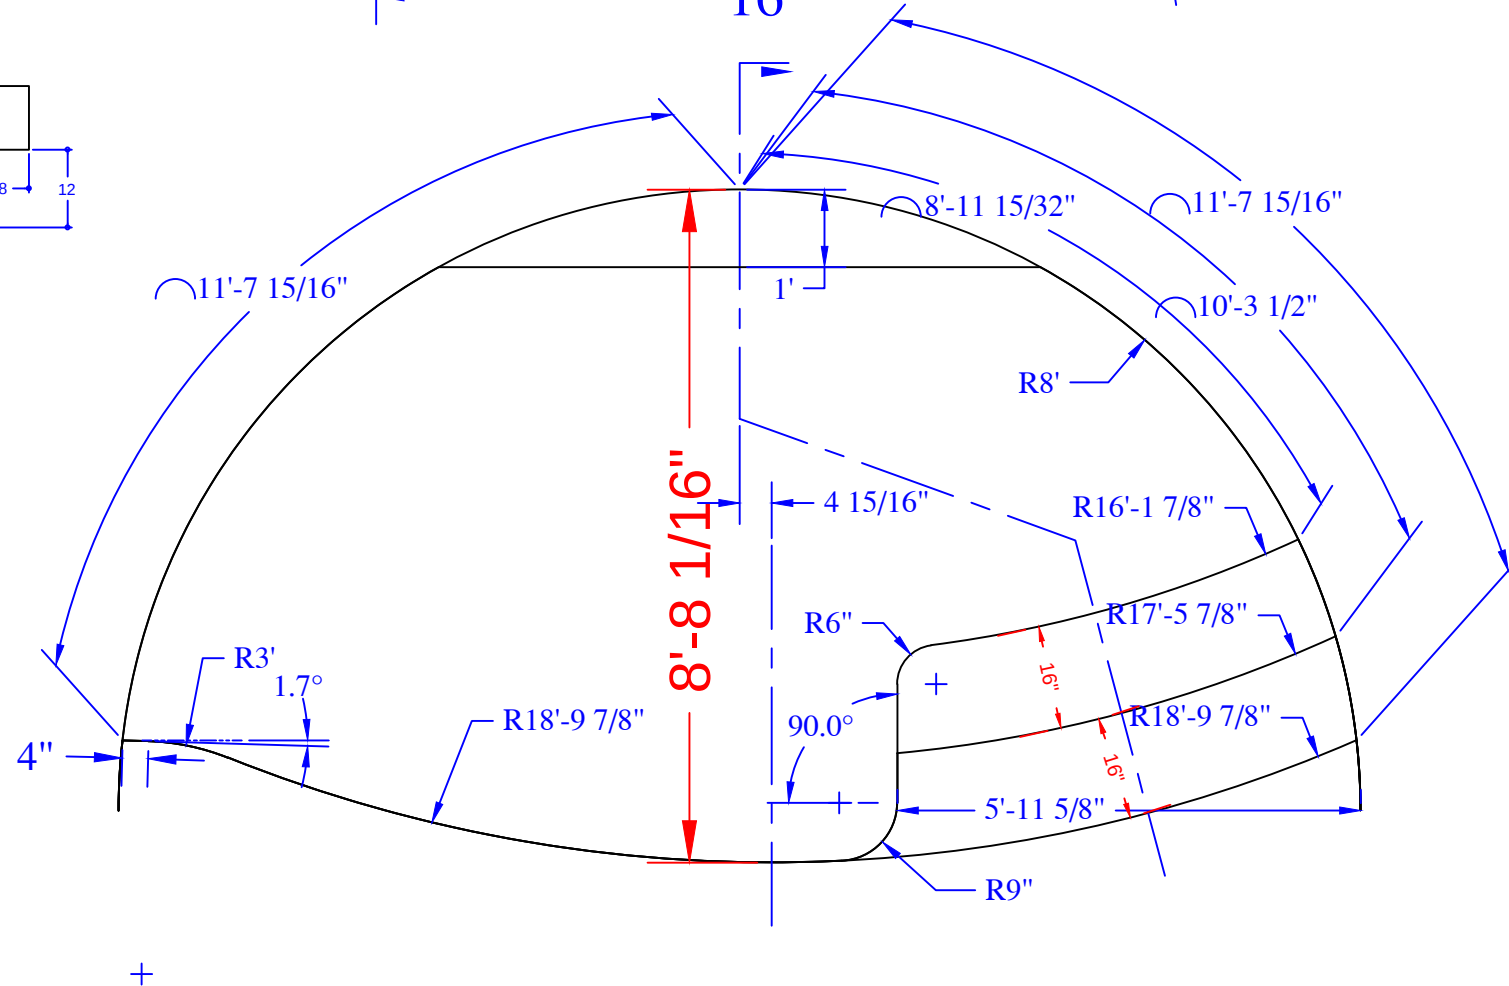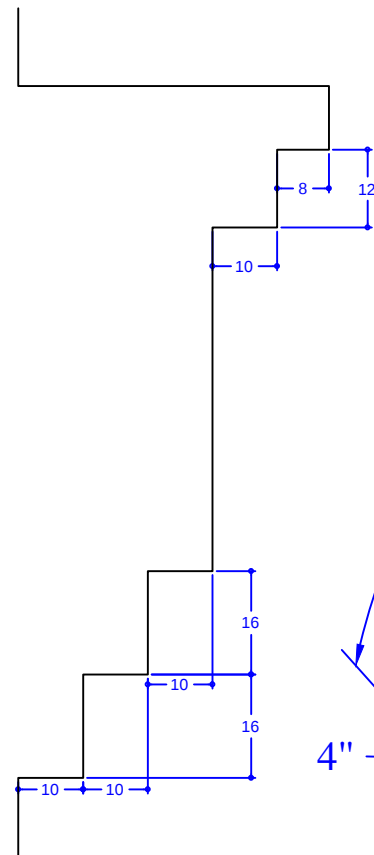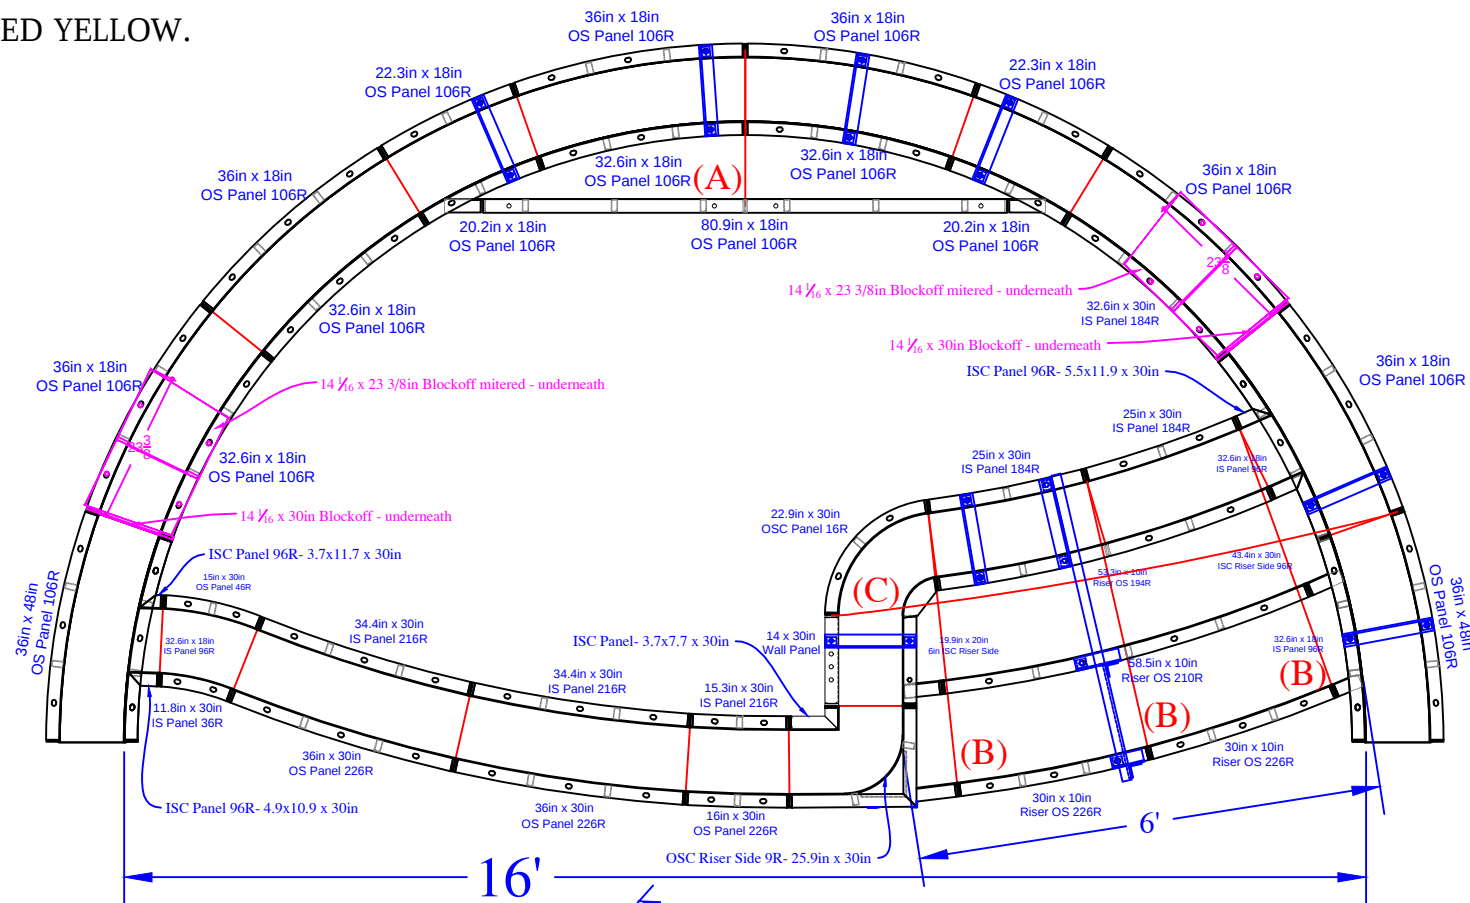


QTY	DESCRIPTION
3	36in x 48in OS Panel 106R
1	16in x 30in OS Panel 226R
2	36in x 30in OS Panel 226R
1	15.3in x 30in IS Panel 216R
2	34.4in x 30in IS Panel 216R
1	15in x 30in OS Panel 46R
1	11.8in x 30in IS Panel 36R
2	25in x 30in IS Panel 184R
1	14in x 30in Wall Panel
2	22.3in x 18in OS Panel 106R
5	36in x 18in OS Panel 106R
6	32.6in x 18in IS Panel 96R
1	4.9in x 10.9in x 30in ISC Panel 96R
1	3.7in x 11.7in x 30in ISC Panel 96R
1	5.5in x 11.9in x 30in ISC Panel 96R
1	3.7in x 7.7in x 30in ISC Panel
1	22.9in x 30in OSC Panel 16R
2	32.6in x 8in Riser IS 96R - Top Upper
2	20.2in x 18in ISC Riser Side 96R
1	43.4in x 30in ISC Riser Side 96R
1	19.9in x 20in 6in ISC Riser Side
1	25.9in x 30in OSC Riser Side 9R
1	80.9in x 10in Riser - Bottom Upper
1	53.3in x 10in Riser OS 194R- Top Lower
1	58.5in x 10in Riser OS210R- 2nd Top Lower
2	30in x 10in Riser OS226R- Bottom Lower
2	14 1/16in x 23.3in Blockoff mitered
2	14 1/16in x 30in Blockoff
8	Parapet Brackets - 10in Wall
1	Parapet Brackets - 42in Wall
1	22" Full Wall Tie "A"- 2nd Top Rise
3	41 29/32" Wall Tie "B"- Bottom Rise
2	86 13/16" Wall Tie "C"- Bottom Wall

- Pool Walls & Sundeck: 19 yards (18 exact)




SUN DECK DETAIL			
JOB #: 555156			
DATE: 9-25-2016			
DRAWN BY: SA			



SEASONAL WORLD
WE BUILD BACKYARDS!

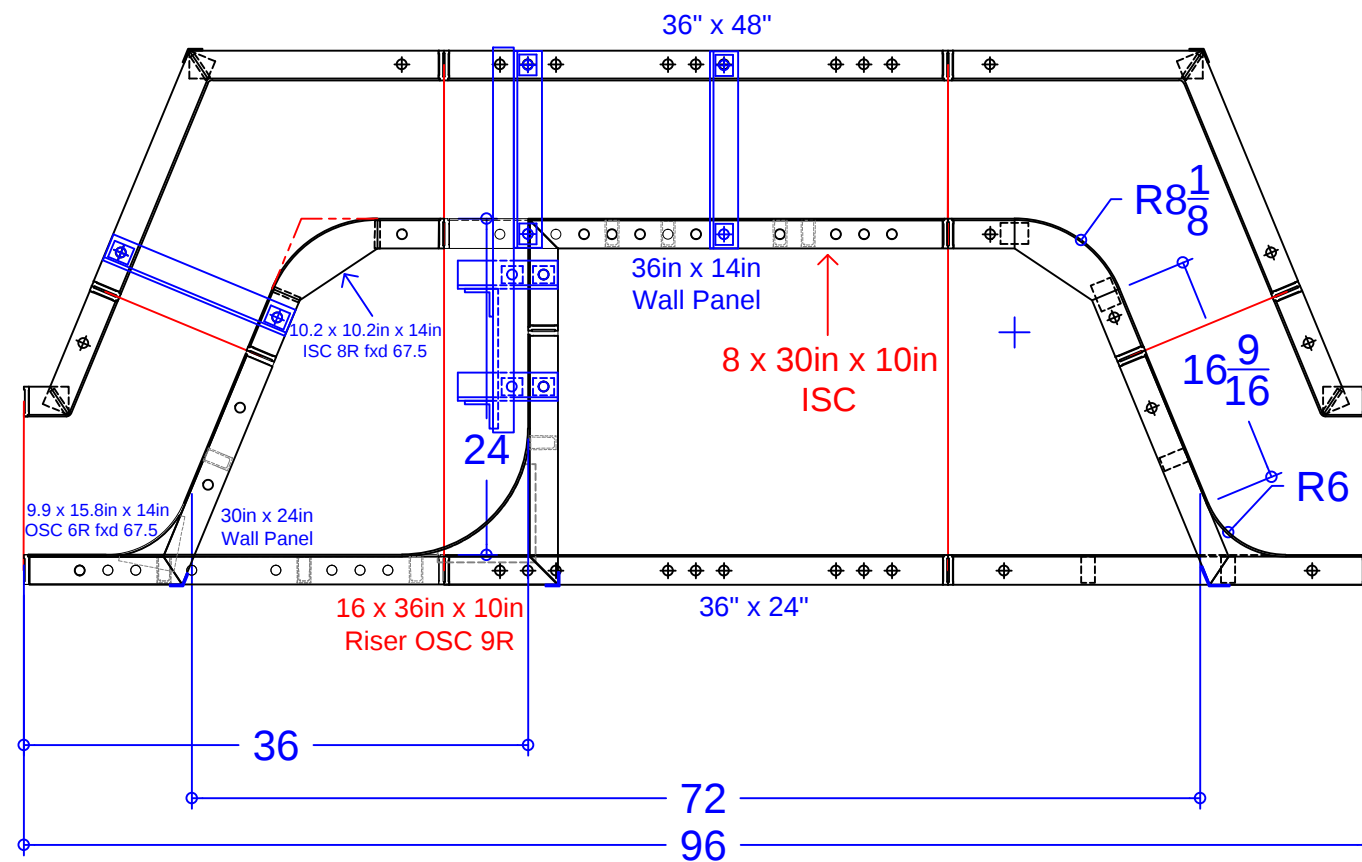

6' Love Seat Assembly w/ Step	
QTY	DESCRIPTION
2	16 $\frac{3}{4}$ x 16 $\frac{3}{4}$ in x 48in OSC fxd 67.5°
2	3 $\frac{3}{4}$ x 9 $\frac{1}{4}$ in x 48in ISC fxd 67.5°
1	36in x 48in Wall Panel
1	10 $\frac{3}{16}$ x 10 $\frac{3}{16}$ in x 24in ISC 8R fxd 67.5°
1	30 x 15 $\frac{29}{32}$ in x 48in OSC Riser Side 6R fxd 67.5°
1	36in x 24in Wall Panel
1	30in x 24in Wall Panel
1	36in x 14in Wall Panel
1	10.2 x 10.2in x 14in ISC 8R fxd 67.5°
1	8 x 30in x 10in ISC
1	9.9 x 15.8in x 14in OSC 6R fxd 58.7°
1	16 x 36in x 10in Riser OSC 9in Rad.
1	Parapet Brackets for 10.9in Step x 14
4	34" Full Wall Tie "A"- Bench

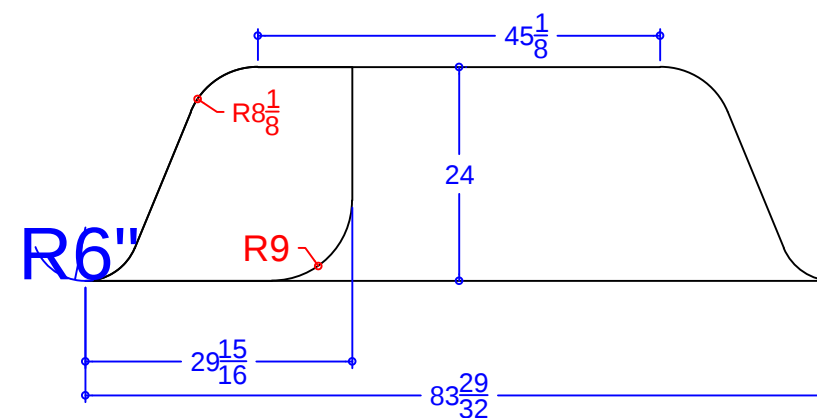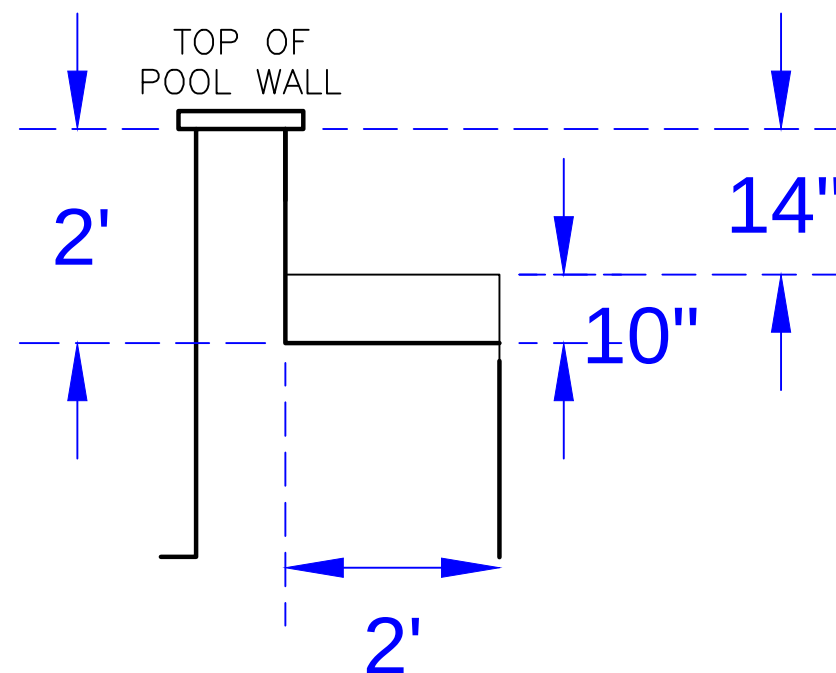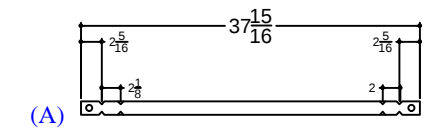

PADULESE - 18 Schoolhouse Drive

18' x 36' - 10" Concrete Wall - Natural Spring
w/ 16' Wide Vinyl Covered Interior Sundeck / Step
Pool Perimeter = 118' Pool Area = 810 S.F.
Approximate Pool Gallons: 23,000 Gallons

Concrete Yards

- Pool Walls & Sundeck: 19 yards (18 exact)

STEP & BENCH DETAIL			
JOB #: 555156			
DATE: 9-25-2016			
DRAWN BY: SA			



SEASONAL WORLD
WE BUILD BACKYARDS!