

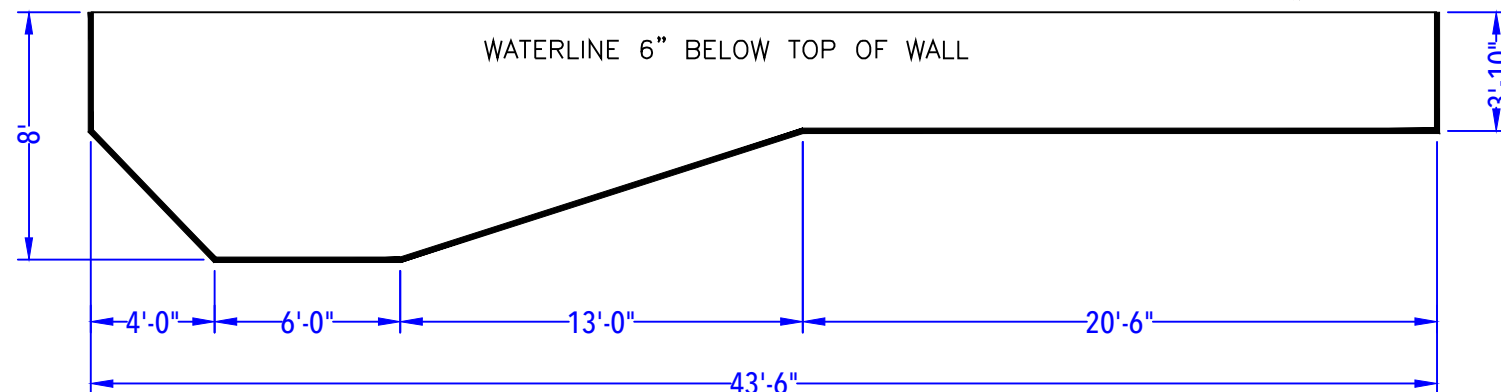
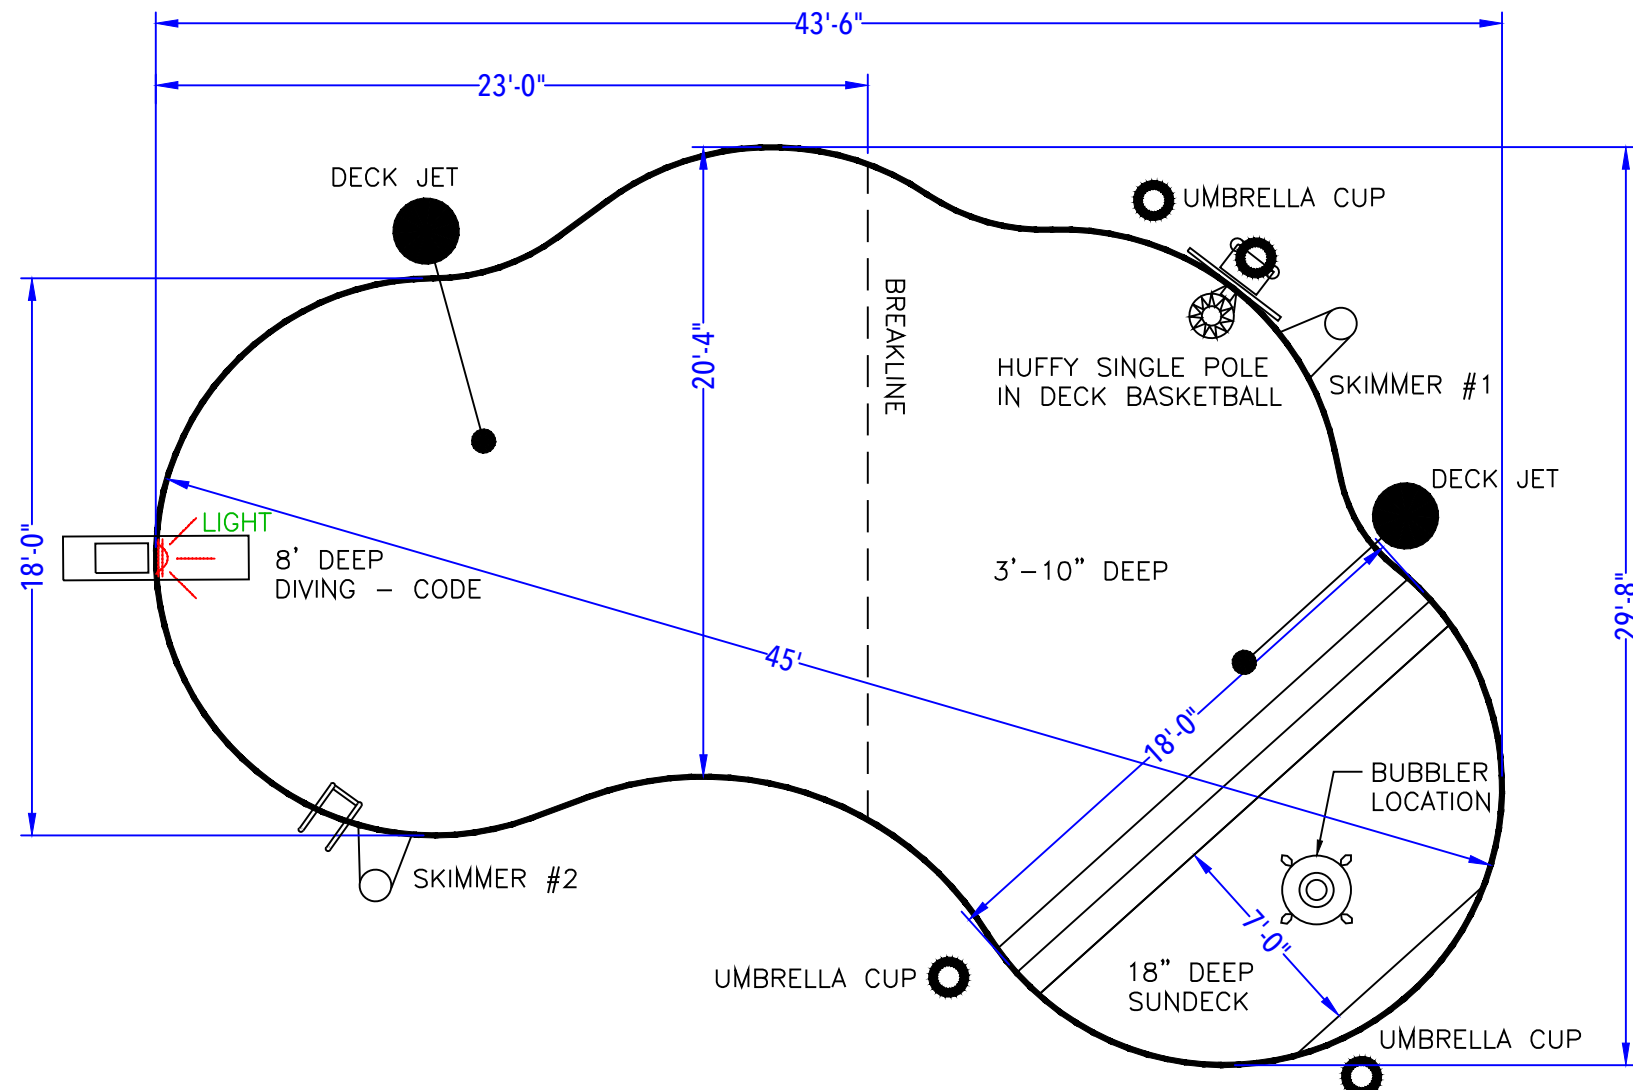


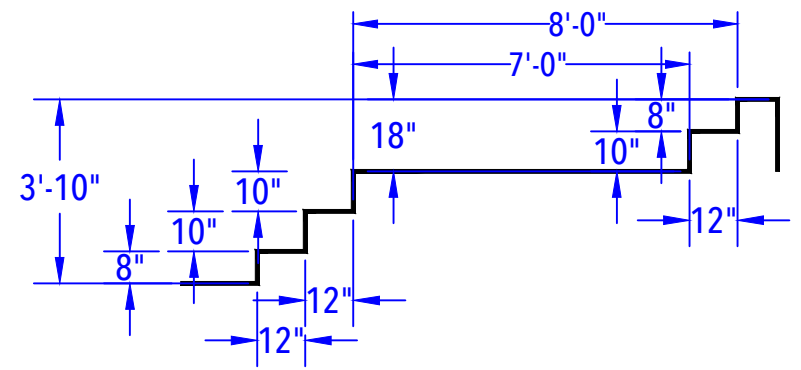

DEPTH DETAIL

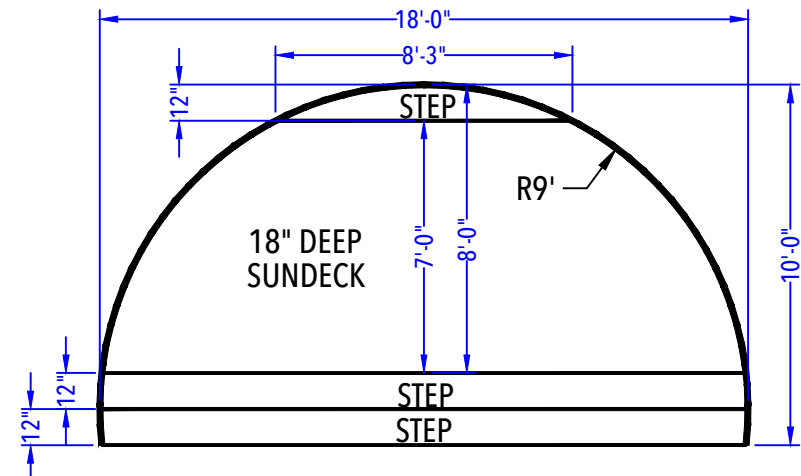

SUN DECK & ENTRY STEP DETAIL
(After Concrete & Liner)
N.T.S.

PAIVA - 1 Stonegate Drive

18' x 20' x 39' - 10" Concrete Wall - Custom Sierra
w/ 18' Wide Vinyl Covered Interior Sundeck / Step
Pool Perimeter = 118' Pool Area = 827 S.F.
Approximate Pool Gallons: 32,360 Gallons

CUSTOMER APPROVAL:

X _____ DATE: _____.

POOL LAYOUT PLAN

JOB #: 500283
DATE: 06-05-2013
SCALE: 1' = 1/6"
DRAWN BY: LKH

NO.	REVISION	DATE