

NODE POINT MEASUREMENTS

A-B = 30' (HOUSE)
A-C = 19'-4 3/8"
A-D = 19'-10 5/8"
A-E = 17'-11"
A-F = 15'
A-G = 31'-9"
A-H = 33'-2 1/4"
A-I = 29'-11 3/8"
A-J = 4'-11 1/8"

B-C = 20'-5"
B-D = 30'-9 5/8"
B-E = 38'-1 1/4"
B-F = 42'-11 1/4"
B-G = 29'-4"
B-H = 45'-7 1/2"
B-I = 54'-1 3/8"
B-J = 26'-9 1/2"

C-D = 10'-5"
C-E = 18'-8 1/8"
C-F = 26'-6 3/4"
C-G = 13'-9 7/8"
C-H = 25'-5 3/4"
C-I = 34'-6 5/8"
C-J = 19'-9 7/8"

D-E = 9'-8 3/4"
D-F = 20'-4"
D-G = 13'-10 1/2"
D-H = 15'-9 7/8"
D-I = 24'-9 7/8"
D-J = 22'-8 1/8"

E-F = 11'-8 3/8"
E-G = 23'-1 1/2"
E-H = 15'-10 1/8"
E-I = 15'-11 3/8"
E-J = 22'-3 1/4"

F-G = 34'-2 1/4"
F-H = 26'-3 5/8"
F-I = 15'-10"
F-J = 19'-11"


G-H = 19'-11 3/8"
G-I = 36'-3"
G-J = 33'-1 3/4"

H-I = 19'-10 1/4"
H-J = 37'

I-J = 34'-10 1/4"

RADII MEASUREMENTS

C = 9' RADIUS
D = 9' RADIUS
E = 9' RADIUS
F = 9' RADIUS
G = 4'-9 7/8" RADIUS
H = 6'-9 7/8" RADIUS
I = 6'-9 7/8" RADIUS
J = 10'-9 7/8" RADIUS

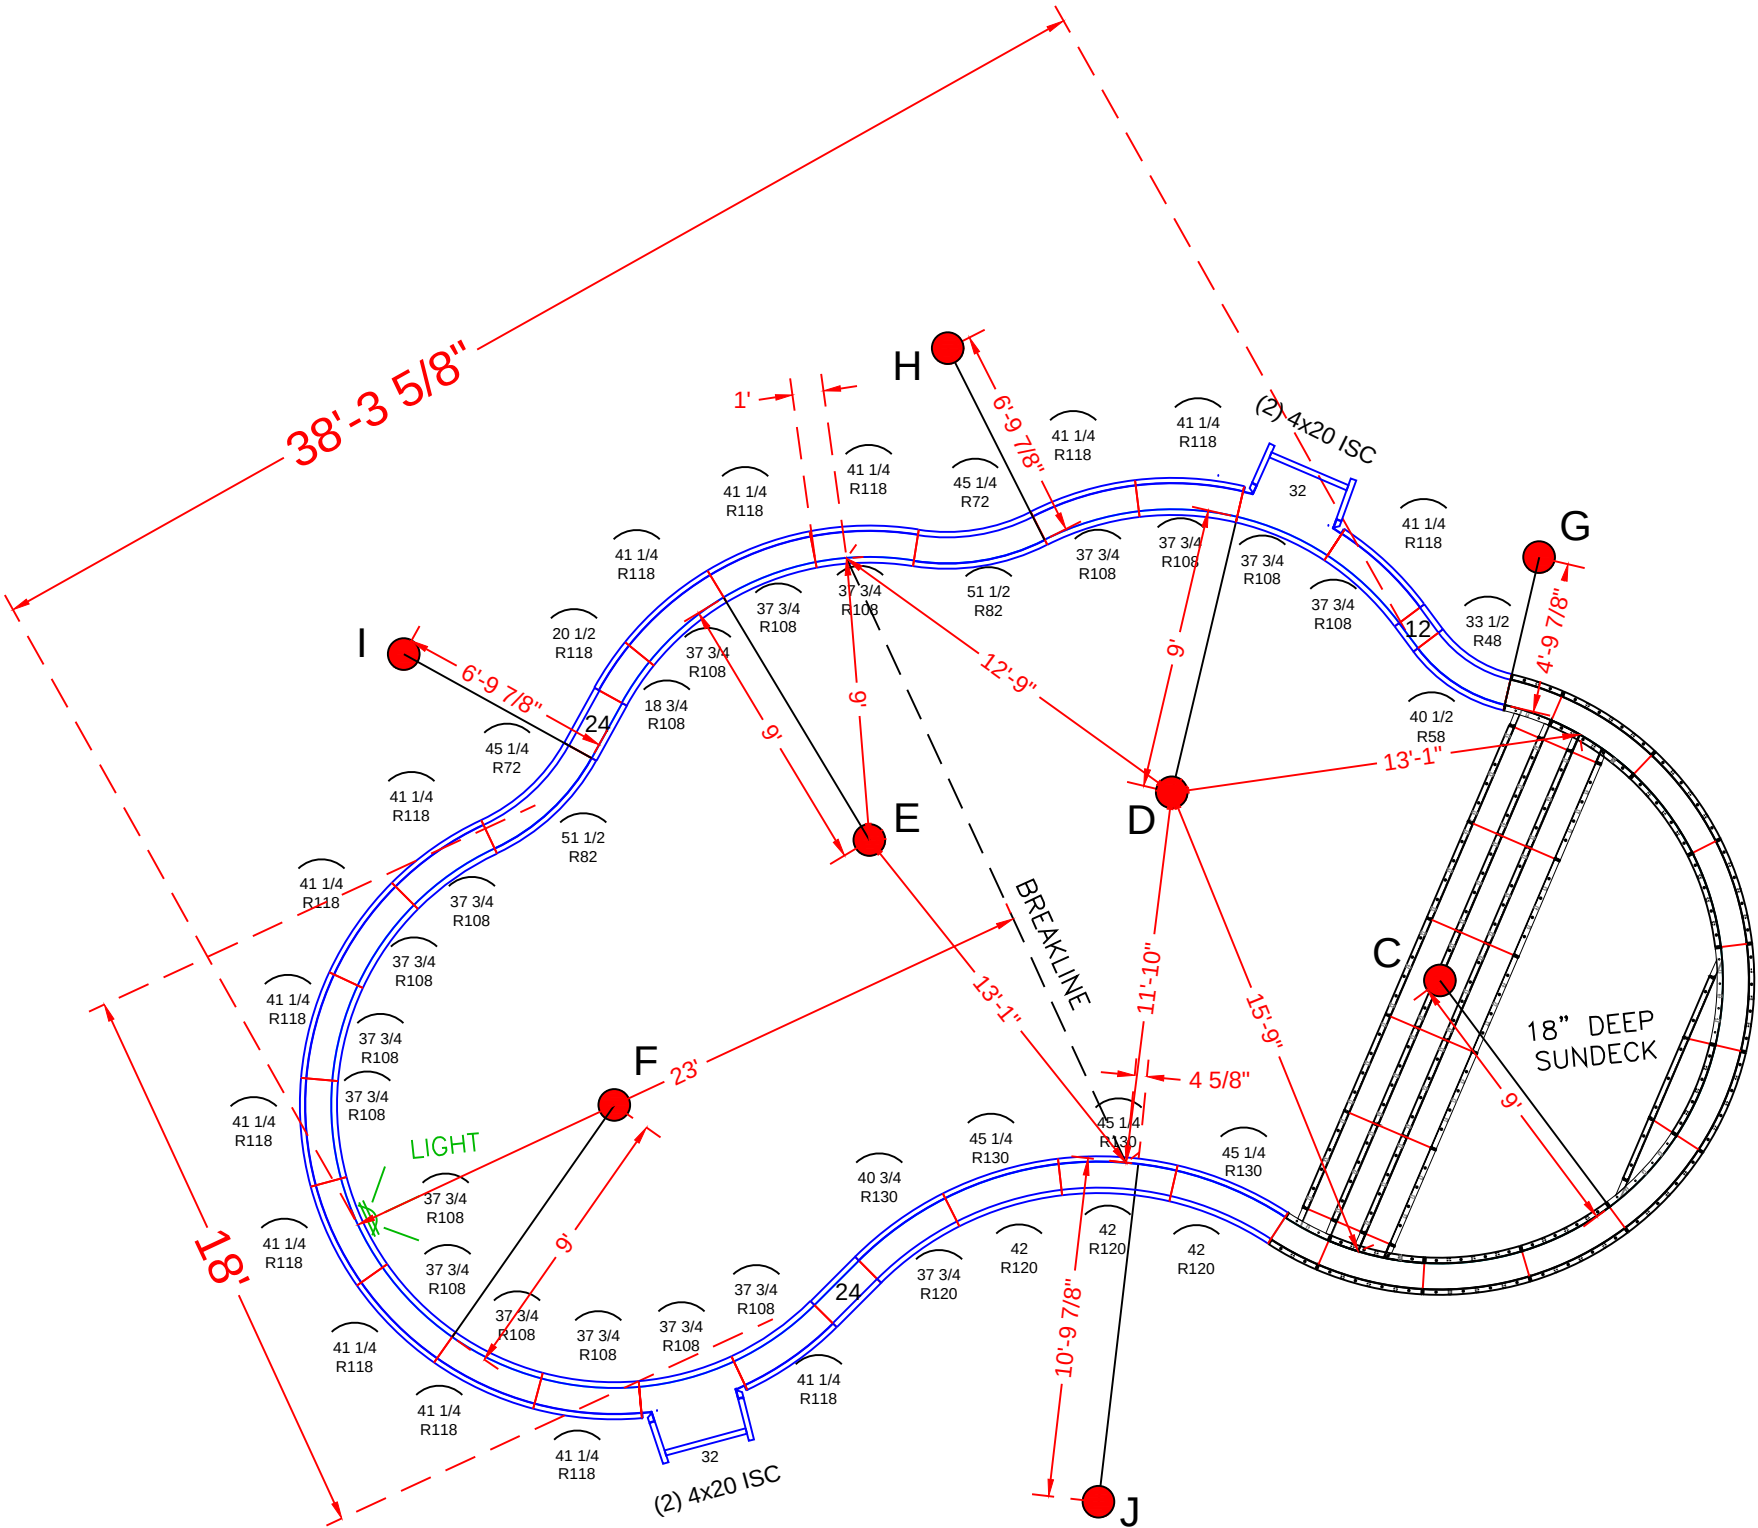

POOL PANEL DESCRIPTIONS

QTY.	DESCRIPTION
1	9' Radius Sundeck / Step Assembly
4	4" x 20" x 48" Adj Offset Hinged ISC (Pilaster)
2	32" x 48" Straight
STRAIGHT PANELS	
2	12" x 48" Straight
4	24" x 48" Straight
RADIUS PANELS	
1	33 1/2" x 48" - 48" Radius OS Panel
1	40 1/2" x 48" - 58" Radius IS Panel
2	45 1/4" x 48" - 72" Radius OS Panel
2	51 1/2" x 48" - 82" Radius IS Panel
1	18 3/4" x 48" - 108" Radius IS Panel
1	20 1/2" x 48" - 118" Radius OS Panel
17	37 3/4" x 48" - 108" Radius IS Panel (Light Panel)
15	41 1/4" x 48" - 118" Radius OS Panel
1	37 3/4" x 48" - 120" Radius OS Panel
1	40 3/4" x 48" - 130" Radius IS Panel
3	42" x 48" - 120" Radius OS Panel
3	45 1/4" x 48" - 130" Radius IS Panel

SEE DETAIL PAGE {
SKIMMER SIDES {
SKIMMERS {

PAIVA - 1 Stonegate Drive

18' x 20' x 39' - 10" Concrete Wall - Custom Sierra
w/ 18' Wide Vinyl Covered Interior Sundeck / Step
Pool Perimeter = 118' Pool Area = 827 S.F.
Approximate Pool Gallons: 32,360 Gallons
Concrete Yards
- Pool Walls & Sundeck: 18.5 yards (17.35 exact)

PANEL LAYOUT

JOB #: 500283
DATE: 07-11-2013
SCALE: 1' = 1/8 "
DRAWN BY: SA & LH

REVISIONS



SEASONAL WORLD
WE BUILD BACKYARDS!

